



FLOOR PLAN

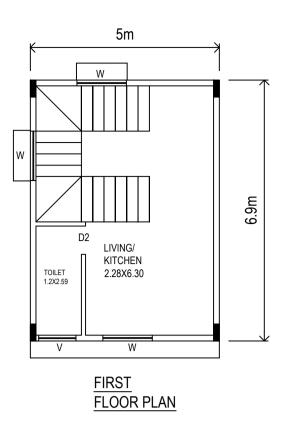


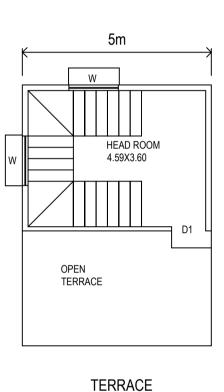

FLOOR PLAN

Required Parking( Block Name A (A1) Residenti


Type

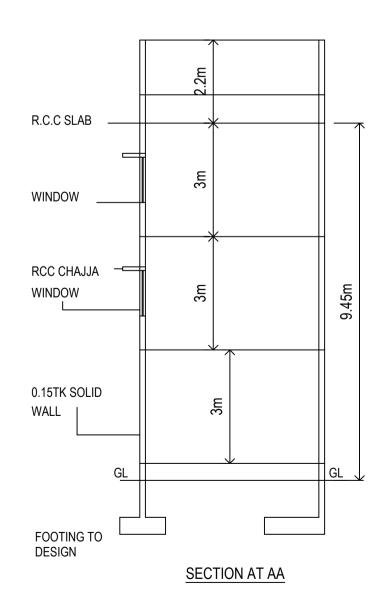


SCHEDULE OF JOINERY:									
NAME	LENGTH	HEIGHT	NOS						
V	1.00	0.60	02						
W	1.80	1.20	06						
W	1.91	1.20	02						
	NAME V W	NAME         LENGTH           V         1.00           W         1.80	NAME         LENGTH         HEIGHT           V         1.00         0.60           W         1.80         1.20						

<u>FRONT</u> ELEVATION

SCHEDULE OF JOINERY:								
BLOCK NAME	NAME	LENGTH	HEIGHT					
A (A1)	D2	0.75	2.10					
A (A1)	D1	0.90	2.10					
A (A1)	D1	1.01	2.10					

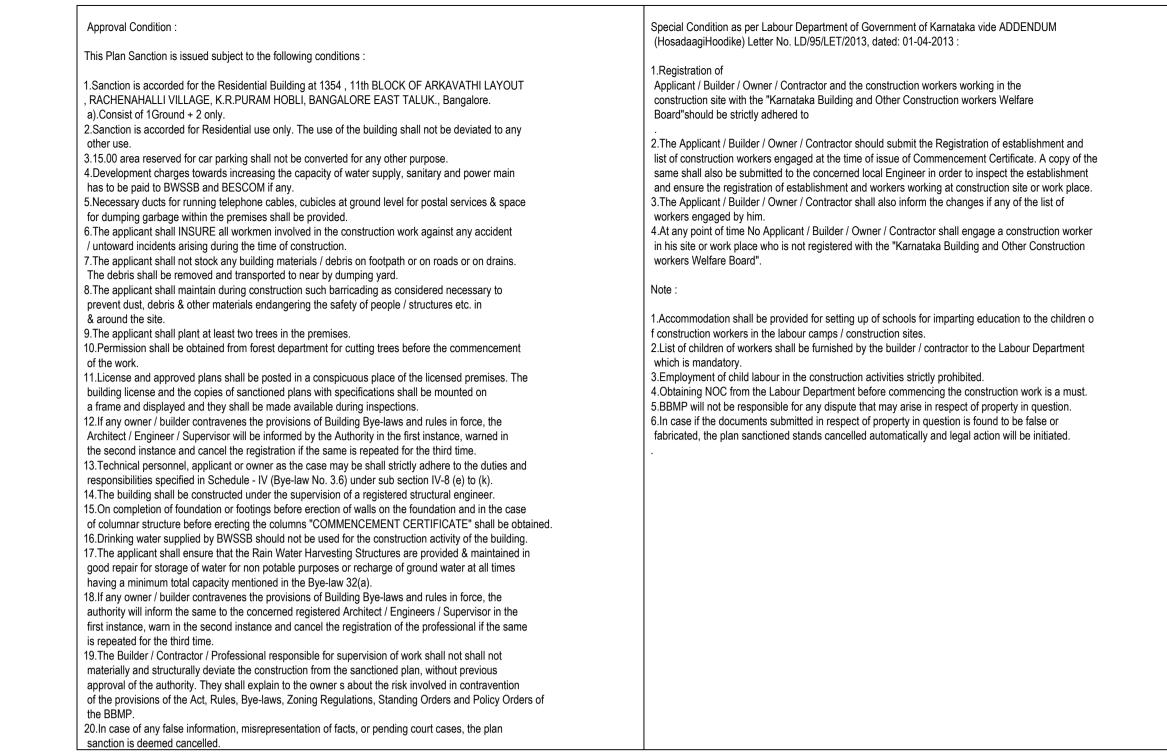

						-						
						COLOR INDEX						
						PLOT BOUNDARY ABUTTING ROAD						
						PROPOSED WORK (COVER	AGE AREA)					
						EXISTING (To be retained)	,					
	SCALE : 1:100					EXISTING (To be demolished	)					
	00ALL 1.100											
						Parking Check (Tabl	e 7b)					
						Vehicle Type	Rec	·		hieved		
							No.	Area (Sq.n		Area (Sq.mt.)		
<u> </u>						Car	1	13.75	0	0.00		
ng(Table 7a)						Total Car TwoWheeler	1	13.75	0	0.00		OWNER
e SubUse		nits		Car		Other Parking	-	13.75	0	15.00		
	(Sq.mt.) Reqd.	Prop.	Reqd./Unit	Reqd.	Prop.	Total	-		27.50 15.00	10.00		SIGNAT
ential Apartment otal :	50 - 225 1	-	-	1	- 0							
					Ū							
						Block USE/SUBUSE	E Details					OWNER
						Block Name	Block Use	Block Sub	Use Block Structure	Block Land Use	7	
						A (A1)				Calegory	_	NUMBE
				N		A (A1)	Residential	Apartme	ent Bldg upto 11.5 mt	. Ht. R		M.SURES
				1								
												BLOCK,H
						Block :A (A1)					_	
						Floor Name	Total Built Up A	rea (Sq.mt.)	Total FAR Area (Sq.mt.)	Tnmt (No.)		
						Terrace Floor		0.00	0.00	00	_	
						Second Floor		34.50	34.50	00		
						First Floor		34.50	34.50	00		
						Ground Floor		19.50	19.50	01		
	SCALE 1:100					Total:		88.50	88.50	01		
SITE NO 56 6.0M	1:200					Total Number of Same Blocks		1				
Ę						: Total:	88.50	0	88.50	01	_	ARCHIT /SUPEF
												/SUPFF
PROPOSED				V								

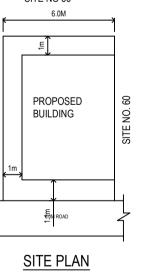

NOS 02 01

TE NO 62 9.0M

The plans are approved in accordance with the acceptance for approval by the Assistant Director of town planning (YELAHANKA) on date:06/06/2020 vide lp number: BBMP/Ad.Com./YLK/0063/20-21 \_ subject to terms and conditions laid down along with this building plan approval. Validity of this approval is two years from the date of issue.

## DRAWI ASSISTANT DIRECTOR OF TOWN PLANNING (YELAHANKA) BHRUHAT BENGALURU MAHANAGARA PALIKE

	AREA STA	TEMENT (BBMP)		VERSION NO.: 1.0.11						
	PROJECT [		[	VERSION DATE: 01/11/2018						
	Authority: B Inward_No: BBMP/Ad.C			Plot Use: Residential Plot SubUse: Bungalow						
	Application	Type: Suvarna Parvangi rpe: Building Permission		Land Use Zone: Residential (Main) Plot/Sub Plot No.: 1354						
nt and py of the	Nature of Sa Location: Ri	anction: New ing-III		Khata No. (As per Khata Extract): 13 Locality / Street of the property: 11th	BLOCK OF AR					
hment k place. Jf	Building Lin Zone: Yelah	e Specified as per Z.R: NA nanka	A	RACHENAHALLI VILLAGE, K.R.PL	JKAM HOBLI, B	ANGALORE EAS	I IALUK.			
worker	Ward: Ward									
uction	AREA DET			(A)			SQ.MT. 54.00			
	NET ARE	A OF PLOT GE CHECK		(A-Deductions)			54.00			
nildren o		Permissible Coverage a	•				40.50 34.50			
unent		Achieved Net coverage Balance coverage area	· ·	,			34.50 6.00			
n must. on.	FAR CHE	Permissible F.A.R. as p	-	•			0.00			
ed.		Allowable TDR Area (6	50% of Per				0.00 0.00			
		Premium FAR for Plot v Total Perm. FAR area (	•	act Zone ( - )			0.00			
		Proposed FAR Area Achieved Net FAR Area	、 ,				88.50			
	BUILT UP	Balance FAR Area ( 0.0 AREA CHECK Proposed BuiltUp Area	,			0.00				
		Achieved BuiltUp Area					88.50			
	Anne	Data · DEIDEIDADA 44	1.02.44	<b>A M</b>						
	Approval L Payment D	Date : 06/06/2020 11 Details	1.03:41							
	-	Challan		Receipt Amount (INP)		Transaction				
	Sr No.	Number BBMP/41075/CH/19-20		Amount (INR) F Number 11075/CH/19-20 553	Payment Mode	Number 9841137985	Payment Date 02/12/2020	Remark		
]		No.		Head	STILLE	Amount (INR)	4:41:39 PM Remark	-		
		1	1	Scrutiny Fee		553	-			
		FAR &Tenemen	t Details		<b>*</b> _* • • • • • •					
		Block A (A1)	No. of	Same Bldg Total Built Up Area (Sq.mt.)	Total FAR Are (Sq.mt.)		,			
		Grand Total:		1         88.50           1         88.50		3.50 3.50	01 1.00			
owner / signature		HOLDE	R'S	5						
OWNER'S										
NUMBER &										
				23,5TH D MAIN	l, 2ND					
BLOCK,HRBR	LAYO	JT,KALYA	NNA	AGAR						
				m.s	eid	ent.	-	-		
ARCHITEC	/									
/SUPERVIS										
			PAI	LAYOUT KONA	ANAKL	JNTE				
BANGALORE	S-1449	/2015-16			0	C. 302				
				a section of a section of a section of a	X	Frank and				
				and.	1.	0				
				Done	ee.	5				
PROJECT TITI										
RESIDENTIAL	PRO	POSED C	CON	ISTRUCTION	I OF F	RESID	ENTIA			
	BUIL	DING AT	SIT	E NO.1354 IN	N 11th	BLOC	CK OF			
	ARK	Ανατηι ι	AY	OUT, RACHE	ENAH,	ALLI V	ILLAG	E.		
				LI, BANGALC						
	<u>1 XII XII</u>					., .0 1 1		• -		
DRAWING TI	TLE :	28	8928	31404-12-02-20	20					
				-59\$_\$SURESI		AR				
		-	- •							
SHEET NO :	1									