



STILT FLOOR PLAN

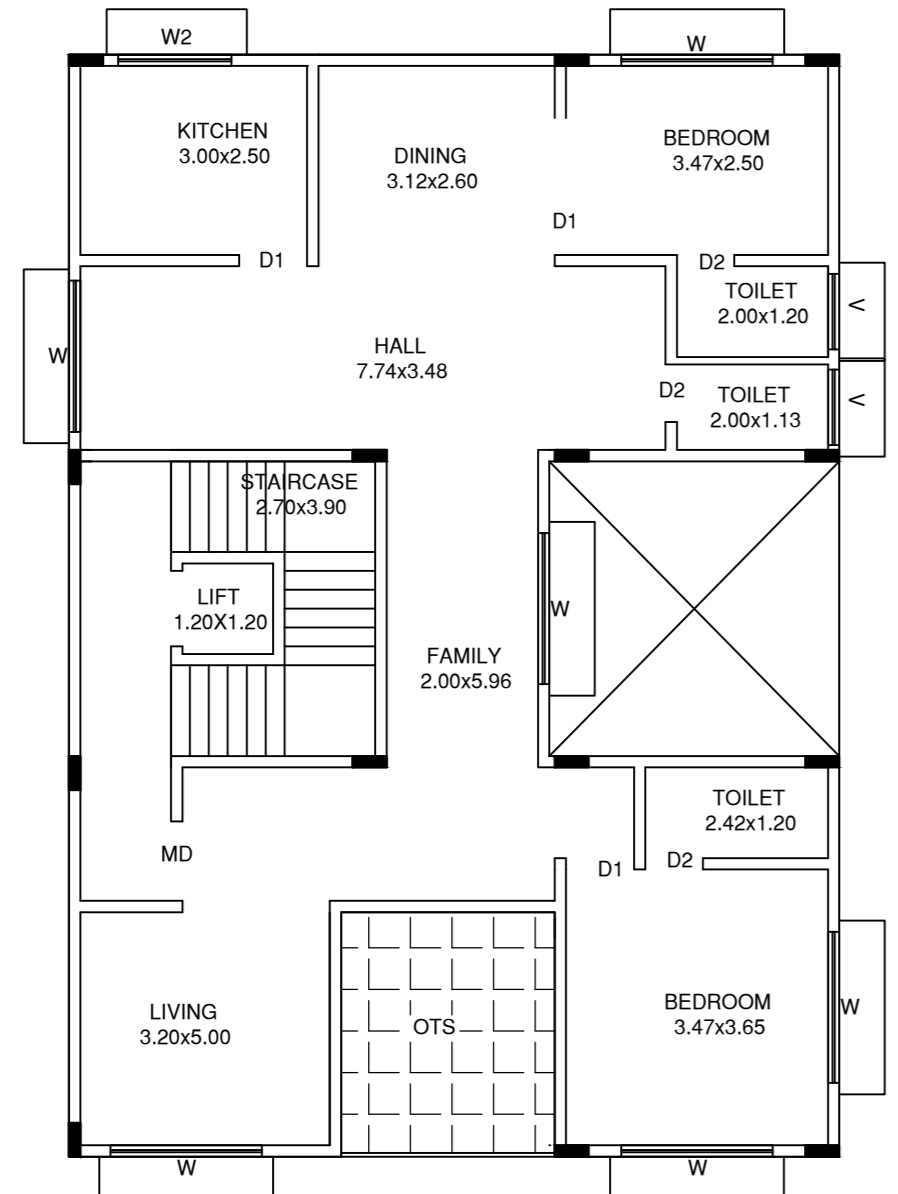


TYPICAL FIRST & SECOND FLOOR PLAN

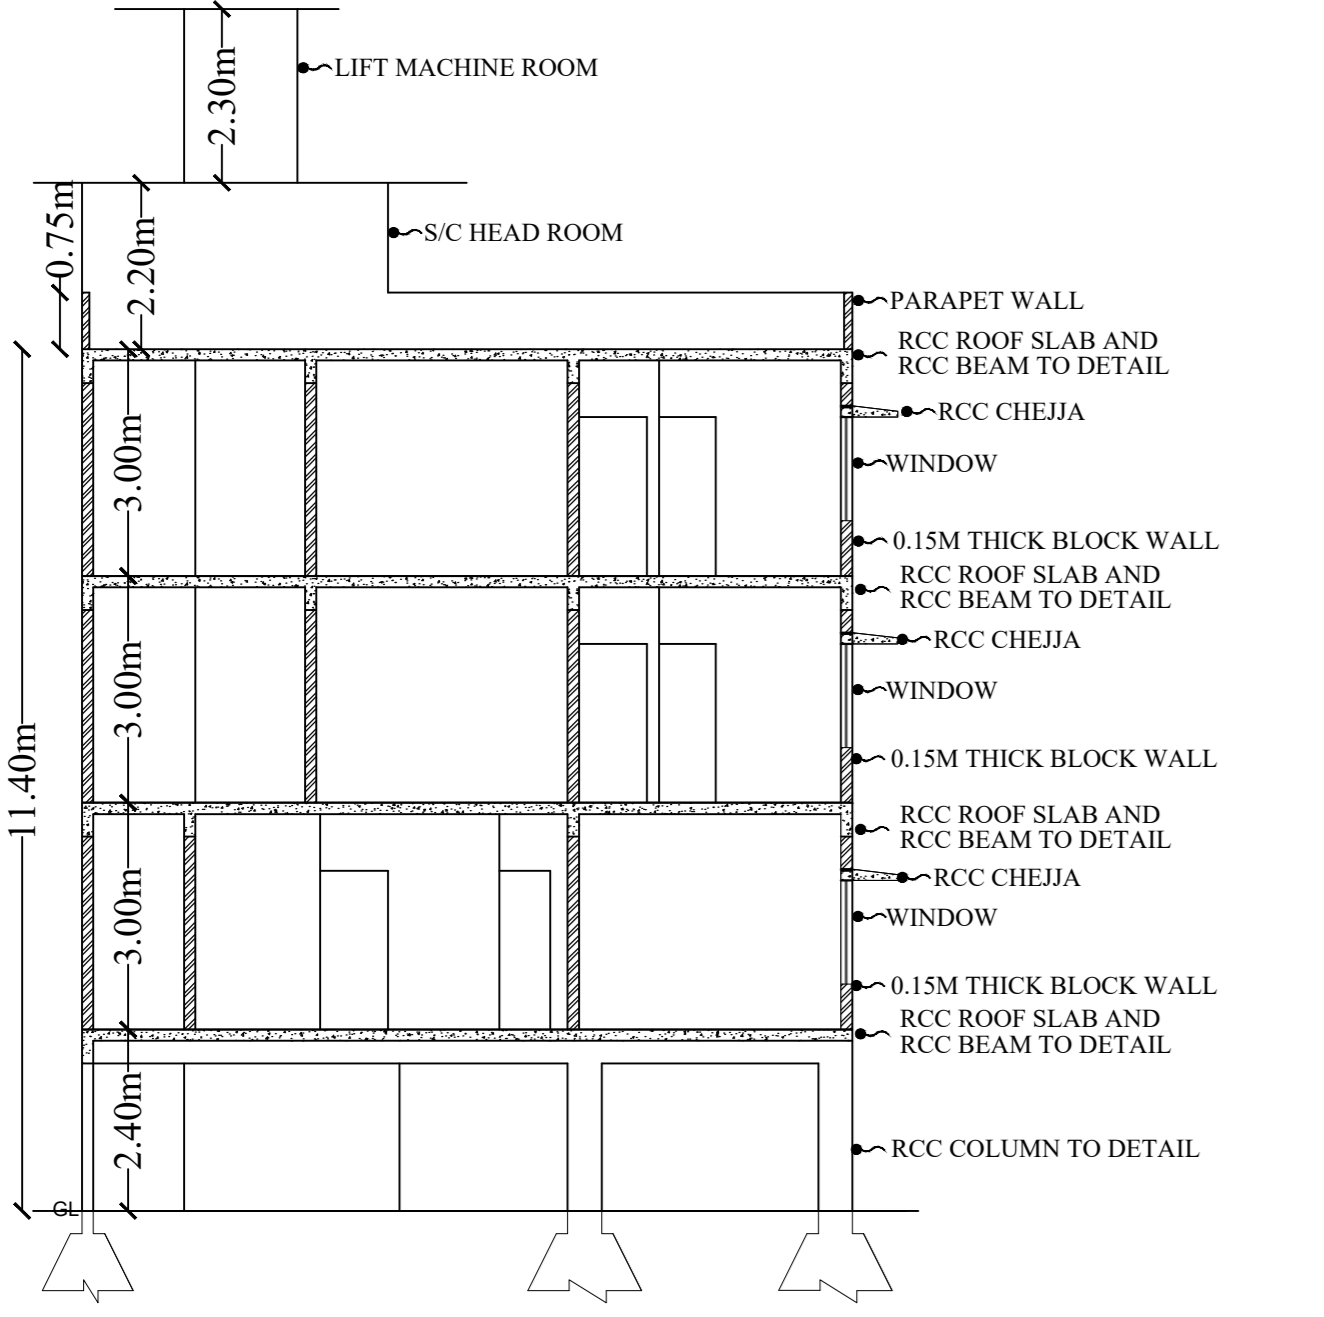


SECTION A-A



GROUND FLOOR PLAN

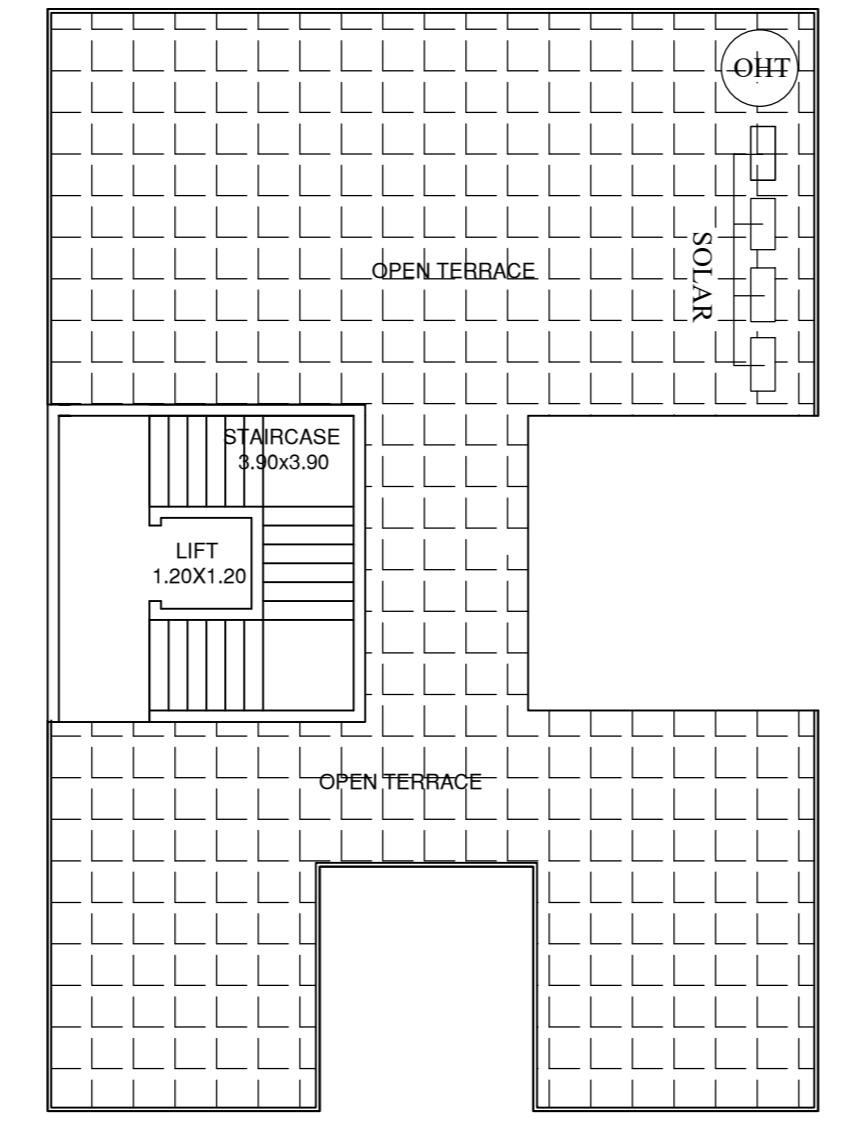

TERRACE FLOOR PLAN

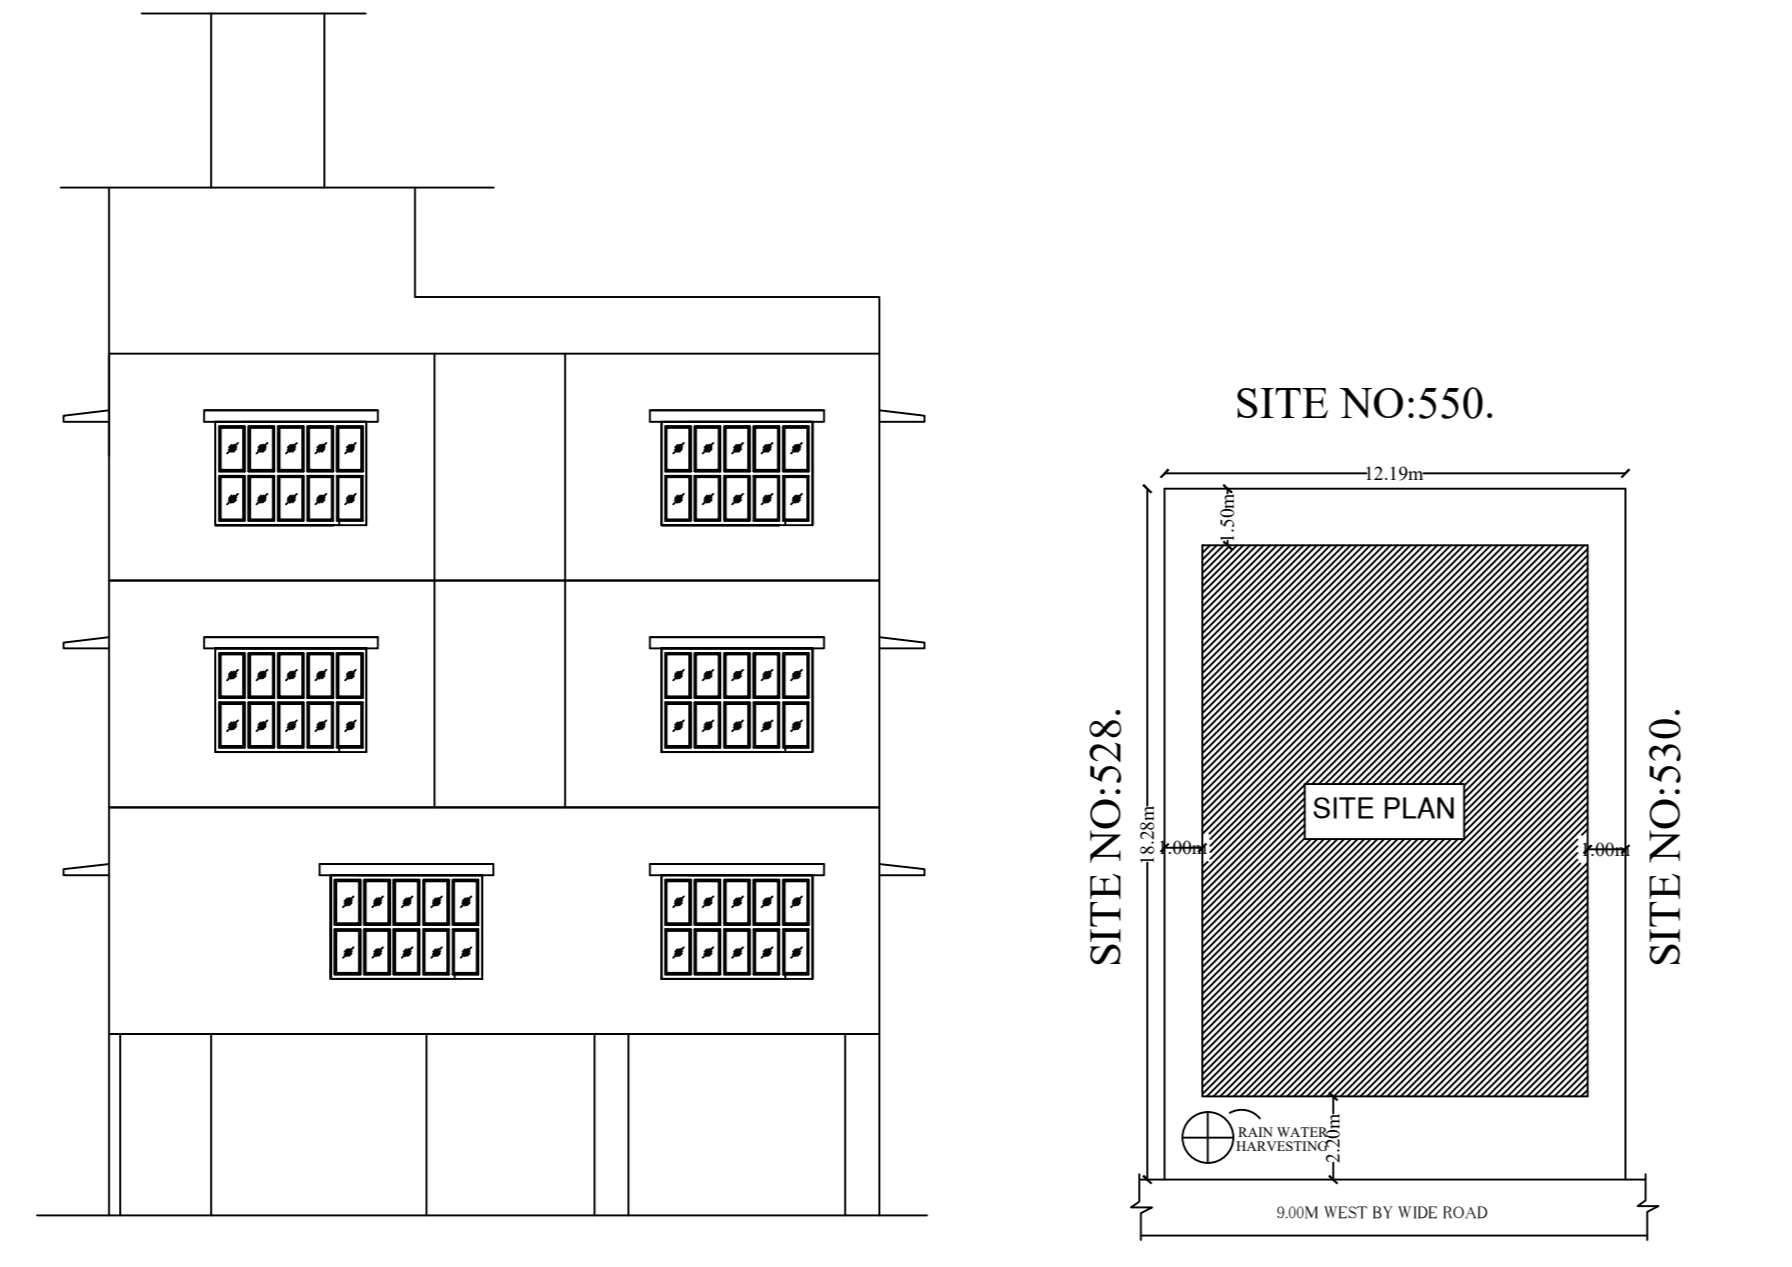

FRONT ELEVATION

SITE PLAN (1:200)

Approval Condition :

This Plan Sanction is issued subject to the following conditions :

- 1. The sanction is accorded for a) Consisting of Block - A (DWG) Wing - A (DWG) Consisting of STILT, GF+2UF...

- 31. Sufficient two wheeler parking shall be provided as per requirement. 32. Traffic Management Plan shall be obtained from Traffic Management Consultant...

COLOR INDEX table with columns for Plot Boundary, Abutting Road, Proposed Work, Existing (To be retained), and Existing (To be demolished).

Parking Check (Table 7b) table showing Vehicle Type, No., Area (Sq.mt.), and Achieved values for various vehicle categories.

Required Parking (Table 7a) table showing Block Name, Type, SubUse, Area (Sq.mt.), and Required/Proposed units for different vehicle types.

Unit/BUA Table for Block - A (DWG) table showing Floor Name, Name, Unit/BUA Type, Unit/BUA Area, Carpet Area, No. of Rooms, and No. of Tenement.

Block -A (DWG) table with columns for Floor Name, Total Built Up Area (Sq.mt.), Dedications (Area in Sq.mt.), Proposed FAR Area (Sq.mt.), Total FAR Area (Sq.mt.), and Tnmt (No.).

SCHEDULE OF JOINERY table showing Block Name, Name, Length, Height, and NOS for different joinery items.

SCHEDULE OF JOINERY table showing Block Name, Name, Length, Height, and NOS for different joinery items.


FAR & Tenement Details table showing Block Name, No. of Same Bldg, Total Built Up Area (Sq.mt.), Dedications (Area in Sq.mt.), Proposed FAR Area (Sq.mt.), Total FAR Area (Sq.mt.), and Tnmt (No.).

Block USE/SUBUSE Details table showing Block Name, Block Use, Block SubUse, Block Structure, and Block Land Use Category.

AREA STATEMENT (BMP) and VERSION NO.: 1.0.16 table containing project details, area statements, and FAR check information.

Approval Date : 12/10/2020 5:58:38 PM

Payment Details table showing Sr No., Challan Number, Receipt Number, Amount (INR), Payment Mode, Transaction Number, Payment Date, and Remark.

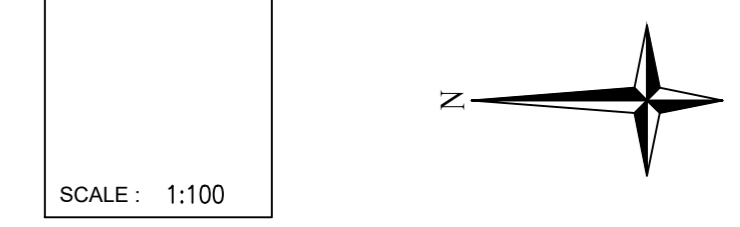

OWNER / GPA HOLDER'S SIGNATURE and OWNER'S ADDRESS WITH ID NUMBER & CONTACT NUMBER : SRI B.S. SUNIL KUMAR & SMT. PRIYANKA B.R NO:529, M.S RAMAIAH NORTH CITY...

ARCHITECT/ENGINEER /SUPERVISOR 'S SIGNATURE and JYOTHI . J NO 113, BENAKA NILAYA, NEAR SHANTHINKATHAN KANNADA MEDIUM SCHOOL, MUNESHWARA BLOCK BCC/BL-3.6/E-3982/2014-15...

PROJECT TITLE : PROPOSED RESIDENTIAL BUILDING @ SITE NO:529, M.S RAMAIAH NORTH CITY NAGAVARA, THANISANDRA, BANGALORE. WARD NO-06.

DRAWING TITLE : 383575537-26-11-2020 01-15-17\$, \$40X60 :: A (DWG) with STILT, GF+2UF

SHEET NO : 1

Note: Earlier plan sanction vide L.P No. is deemed cancelled. The modified plans are approved in accordance with the acceptance for approval by the Assistant Director of town planning (YELAHANKA) on date: 10/12/2020. Vide Ip number: BBMP/Ad.Com./YLK/0520/20-2 subject to terms and conditions laid down along with this modified building plan approval.

This approval of Building plan/ Modified plan is valid for two years from the date of issue of plan and building licence by the competent authority.

YELAHANKA