




PROPOSED GROUND FLOOR PLAN

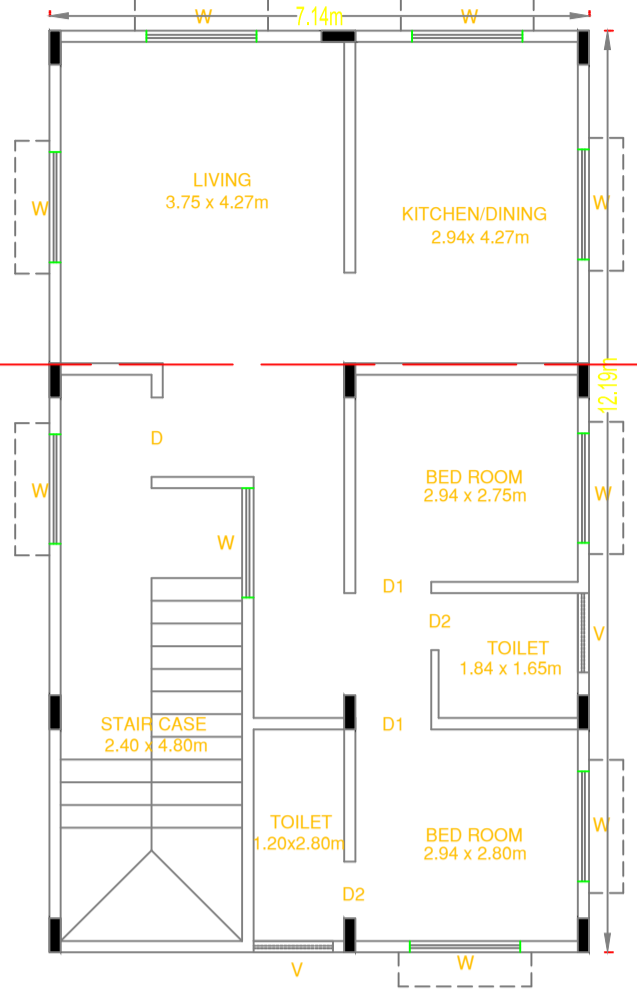


PROPOSED FIRST FLOOR PLAN

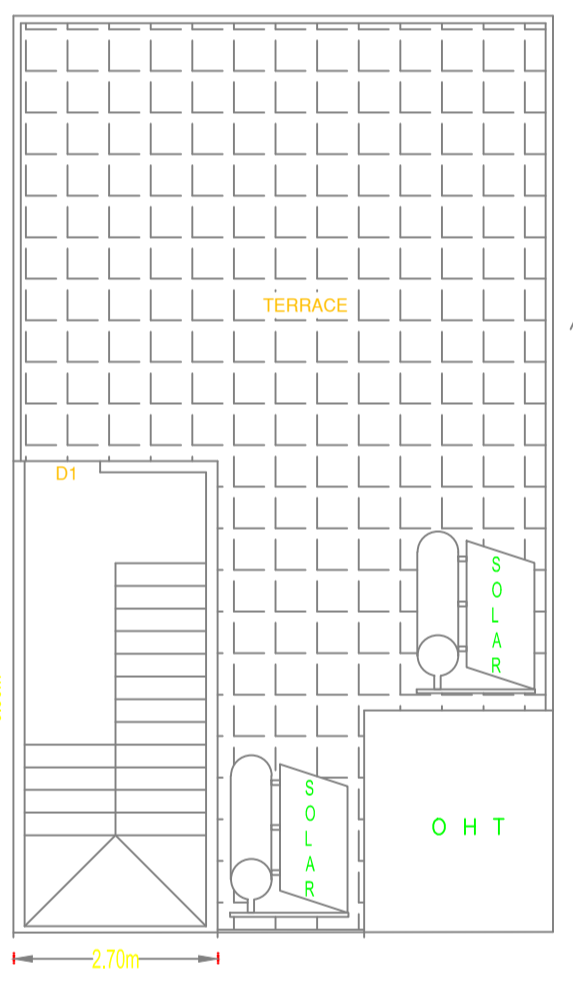


PROPOSED TERRACE FLOOR PLAN

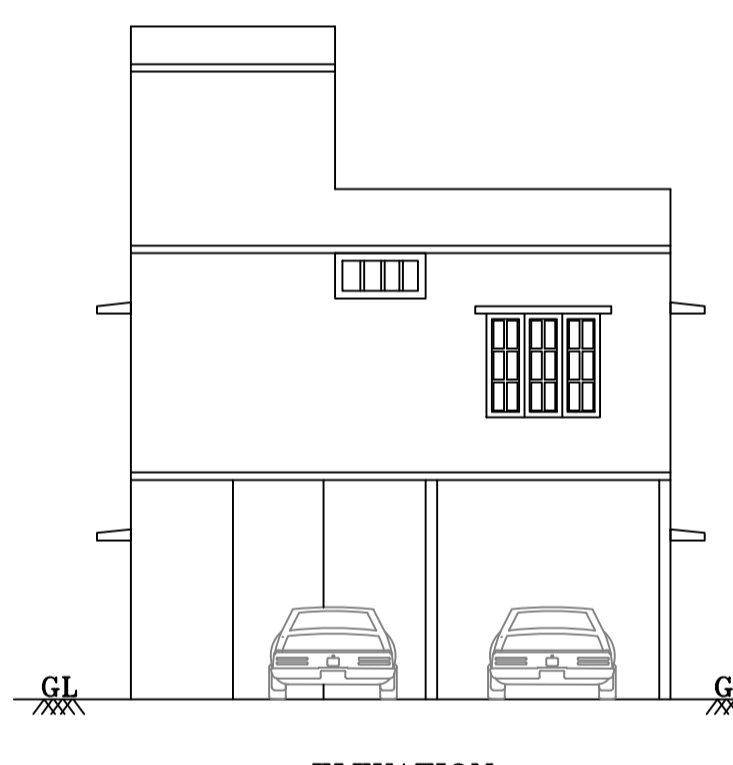


ELEVATION

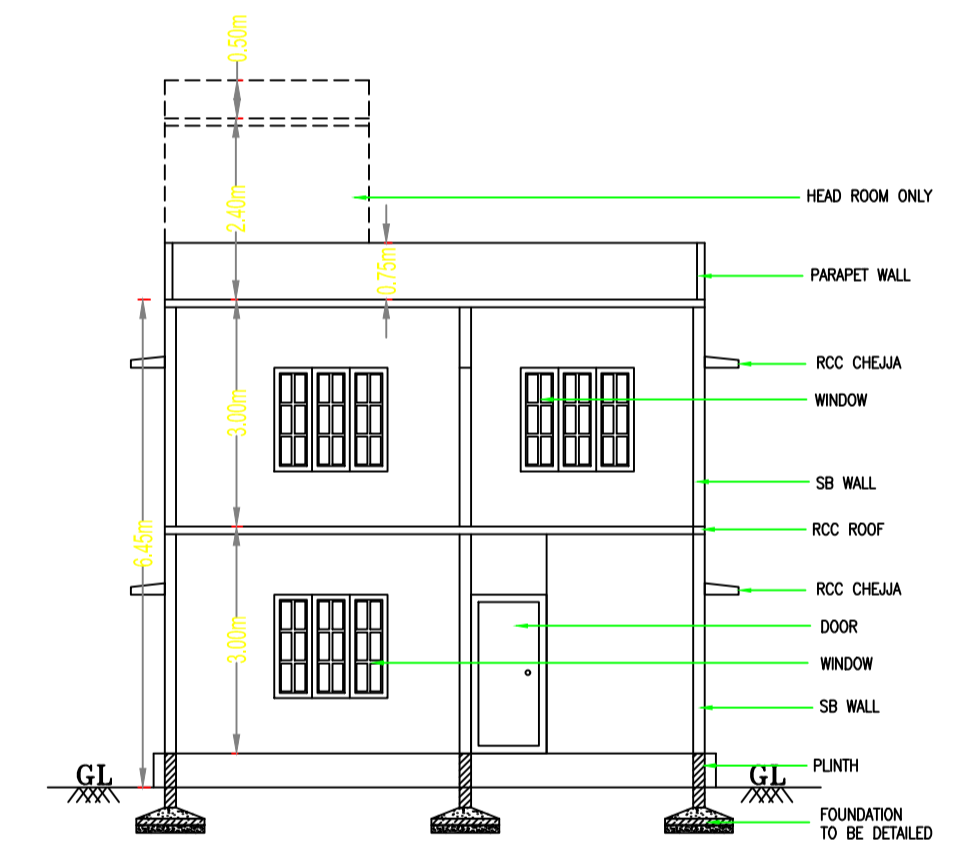

SECTION AT X-X

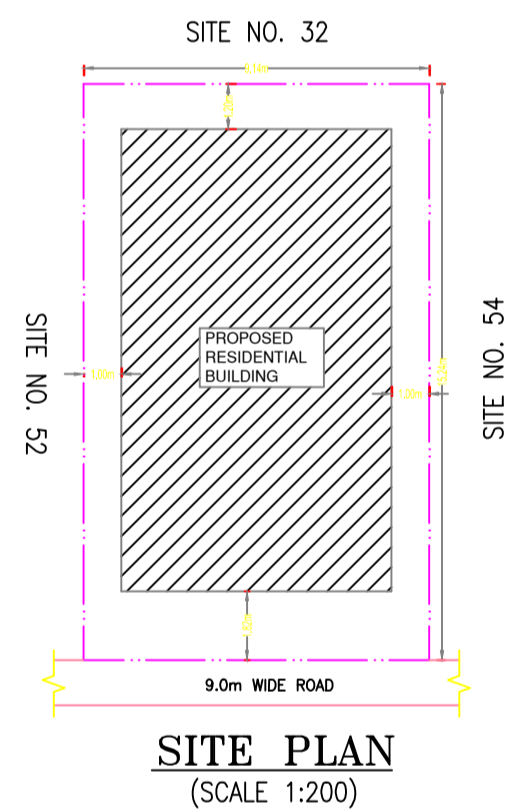

SITE PLAN (SCALE 1:200)

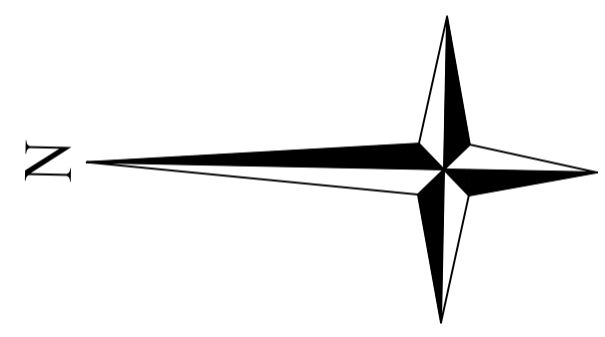

Approval Condition :
 This Plan Sanction is issued subject to the following conditions :
 1. Sanction is accorded for the Residential Building at 53, SINGAPURA VILLAGE, YELAHANKA HOBLI, BANGALORE IN WARD NO 11, Bangalore.
 a). Consist of 1 Ground + 1 only.
 2. Sanction is accorded for Residential use only. The use of the building shall not be deviated to any other use.
 3. 35.19 area reserved for car parking shall not be converted for any other purpose.
 4. Development charges towards increasing the capacity of water supply, sanitary and power main has to be paid to BWSSB and BESCOM if any.
 5. Necessary ducts for running telephone cables, cables at ground level for postal services & space for dumping garbage within the premises shall be provided.
 6. The applicant shall INSURE all workmen involved in the construction work against any accident / untoward incidents arising during the time of construction.
 7. The applicant shall not stock any building materials / debris on footpath or on roads or on drains.
 8. The debris shall be removed and transported to near by dumping yard.
 9. The applicant shall maintain during construction such barricading as considered necessary to prevent dust, debris & other materials endangering the safety of people / structures etc. in & around the site.
 10. The applicant shall plant at least two trees in the premises.
 11. Permission shall be obtained from forest department for cutting trees before the commencement of the work.
 12. License and approved plans shall be posted in a conspicuous place of the licensed premises. The building license and the copies of sanctioned plans with specifications shall be mounted on a frame and displayed and they shall be made available during inspections.
 13. If any owner / builder contravenes the provisions of Building Bye-laws and rules in force, the Architect / Engineer / Supervisor will be informed by the Authority in the first instance, warned in the second instance and cancel the registration if the same is repeated for the third time.
 14. Technical personnel, applicant or owner as the case may be shall strictly adhere to the duties and responsibilities specified in Schedule - IV (Bye-law No. 3.6) under sub section IV-8 (e) to (k).
 15. On completion of foundation or footings before erection of walls on the foundation and in the case of columnar structure before erecting the columns "COMMENCEMENT CERTIFICATE" shall be obtained.
 16. Drinking water supplied by BWSSB should not be used for the construction activity of the building.
 17. The applicant shall ensure that the Rain Water Harvesting Structures are provided & maintained in good repair for storage of water for non potable purposes or recharge of ground water at all times having a minimum total capacity mentioned in the Bye-law 3.2(a).
 18. If any owner / builder contravenes the provisions of Building Bye-laws and rules in force, the authority will inform the same to the concerned registered Architect / Engineers / Supervisor in the first instance, warn in the second instance and cancel the registration if the professional if the same is repeated for the third time.
 19. The Builder / Contractor / Professional responsible for supervision of work shall not shall materially and structurally deviate the construction from the sanctioned plan, without previous approval of the authority. They shall explain to the owners about the risk involved in contravention of the provisions of the Act, Rules, Bye-laws, Zoning Regulations, Standing Orders and Policy Orders of the BBMP.
 20. In case of any false information, misrepresentation of facts, or pending court cases, the plan sanction is deemed cancelled.

Special Condition as per Labour Department of Government of Karnataka vide ADDENDUM (Hosadaagi/Hoodike) Letter No. LD/95/LET/2013, dated: 01-04-2013 :
 1. Registration of Applicant / Builder / Owner / Contractor and the construction workers working in the construction site with the "Karnataka Building and Other Construction workers Welfare Board" should be strictly adhered to.
 2. The Applicant / Builder / Owner / Contractor should submit the Registration of establishment and list of construction workers engaged at the time of issue of Commencement Certificate. A copy of the same shall also be submitted to the concerned local Engineer in order to inspect the establishment and ensure the registration of establishment and workers working at construction site or work place.
 3. The Applicant / Builder / Owner / Contractor shall also inform the changes if any of the list of workers engaged by him.
 4. At any point of time No Applicant / Builder / Owner / Contractor shall engage a construction worker in his site or work place who is not registered with the "Karnataka Building and Other Construction workers Welfare Board".
 Note :
 1. Accommodation shall be provided for setting up of schools for imparting education to the children of construction workers in the labour camps / construction sites.
 2. List of children of workers shall be furnished by the builder / contractor to the Labour Department which is mandatory.
 3. Employment of child labour in the construction activities strictly prohibited.
 4. Obtaining NOC from the Labour Department before commencing the construction work is a must.
 5. BBMP will not be responsible for any dispute that may arise in respect of property in question.
 6. In case if the documents submitted in respect of property in question is found to be false or fabricated, the plan sanctioned stands cancelled automatically and legal action will be initiated.

AREA STATEMENT (BBMP)	VERSION NO.: 1.0.11	
	VERSION DATE: 01/11/2018	
PROJECT DETAIL:		
Authority: BBMP	Plot Use: Residential	
Inward No: BBMP/Ad.Com./YLK/0967/19-20	Plot SubUse: Plotted Resi development	
Application Type: Suvarna Parvangi	Land Use Zone: Residential (Main)	
Proposal Type: Building Permission	Plot/Sub Plot No.: 53	
Nature of Sanction: New	Khata No. (As per Khata Extract): 221/4.5.6/53	
Location: Ring-III	Locality / Street of the property: SINGAPURA VILLAGE, YELAHANKA HOBLI, BANGALORE IN WARD NO 11	
Zone: Yelahanka		
Building Line Specified as per Z.R. NA		
Ward: Ward-011		
Planning District: 304-Byatarayanapura		
AREA DETAILS:		SQ.MT.
AREA OF PLOT (Minimum)	(A)	139.29
NET AREA OF PLOT	(A-Deductions)	139.29
COVERAGE CHECK		
Permissible Coverage area (75.00 %)		104.47
Proposed Coverage Area (62.49 %)		87.04
Achieved Net coverage area (62.49 %)		87.04
Balance coverage area left (12.51 %)		17.43
FAR CHECK		
Permissible F.A.R. as per zoning regulation 2015 (1.75)		243.76
Additional F.A.R within Ring I and II (for amalgamated plot -)		0.00
Allowable TDR Area (60% of Perm.FAR)		0.00
Premium FAR for Plot within Impact Zone (-)		0.00
Total Perm. FAR area (1.75)		243.76
Residential FAR (93.11%)		129.32
Proposed FAR Area		138.88
Achieved Net FAR Area (1.00)		138.88
Balance FAR Area (0.75)		104.88
BUILT UP AREA CHECK		
Proposed BuiltUp Area		188.48
Achieved BuiltUp Area		188.48

Approval Date : 01/30/2020 12:19:29 PM

Payment Details

Sr No.	Challan Number	Receipt Number	Amount (INR)	Payment Mode	Transaction Number	Payment Date	Remark
1	BBMP/33116/CH/19-20	BBMP/33116/CH/19-20	878	Online	9606245045	01/30/2020 11:47:27 AM	-
				Head	Amount (INR)		
				1	Scrutiny Fee		

COLOR INDEX	
PLOT BOUNDARY	[Black line]
ABUTTING ROAD	[Red line]
PROPOSED WORK (COVERAGE AREA)	[Green line]
EXISTING (To be retained)	[Blue line]
EXISTING (To be demolished)	[Yellow line]

OWNER / GPA HOLDER'S SIGNATURE
 OWNER'S ADDRESS WITH ID NUMBER & CONTACT NUMBER :
 1) SHRILATHA ACHARYA, 2) BHARATHI.K.V & 3) JAGADESHA 36, Ground Floor, Kemappanna Layout, 2nd Cross, Seshadripuram 1st main, palace guttaalli Bangalore-560020

ARCHITECT/ENGINEER /SUPERVISOR'S SIGNATURE
 Rajashekhar Narayana Kakaraddi #4/1 2nd e main Bhopasandra new layout , Sanjaynagar BCC/BL-3.6/E-2881/2006-07

PROJECT TITLE :
 SHRILATHA THE PLAN SHOWING THE PROPOSED RESIDENTIAL BUILDING SITUATED @ SITE NO.53, KHATHA NO. 221/4-5-6/53, SINGAPURA VILLAGE, VARADHARAJASWAMI LAYOUT, BANGALORE NORTH TALUK IN WARD NO. 11

DRAWING TITLE : 982065583-27-01-2020 11-14-08S_\$SHRILATHA

SHEET NO : 1

The plans are approved in accordance with the acceptance for approval by the Assistant Director of town planning (YELAHANKA) on date: 30/01/2020, vide Ip number: BBMP/Ad.Com./YLK/0967/19-20 subject to terms and conditions laid down along with this building plan approval.
 Validity of this approval is two years from the date of issue.

ASSISTANT DIRECTOR OF TOWN PLANNING (YELAHANKA)

BHRUHAT BENGALURU MAHANAGARA PALIKE

Block :A1 (SHRILATHA)

Floor Name	Total Built Up Area (Sq.mt.)	Deductions (Area in Sq.mt.)	Proposed FAR Area (Sq.mt.)	Total FAR Area (Sq.mt.)	Tmnt (No.)
Terrace Floor	14.40	14.40	0.00	0.00	00
First Floor	87.04	0.00	0.00	87.04	01
Ground Floor	87.04	0.00	35.19	51.85	01
Total:	188.48	14.40	35.19	129.32	02
Total Number of Same Blocks	1				
Total:	188.48	14.40	35.19	129.32	02

SCHEDULE OF JOINERY:

BLOCK NAME	LENGTH	HEIGHT	NOS
A1 (SHRILATHA)	D2	0.74	2.10
A1 (SHRILATHA)	D2	0.75	2.10
A1 (SHRILATHA)	D1	0.90	2.10
A1 (SHRILATHA)	D	1.05	2.10

SCHEDULE OF JOINERY:

BLOCK NAME	NAME	LENGTH	HEIGHT	NOS
A1 (SHRILATHA)	V	1.20	1.20	03
A1 (SHRILATHA)	W	1.49	1.40	01
A1 (SHRILATHA)	W	1.50	1.40	12

UnitBUA Table for Block :A1 (SHRILATHA)

FLOOR	Name	UnitBUA Type	UnitBUA Area	Carpet Area	No. of Rooms	No. of Tenement
GROUND FLOOR PLAN	GF	FLAT	42.28	38.23	4	1
FIRST FLOOR PLAN	FF	FLAT	87.04	65.67	6	1
Total:	-	-	129.32	103.90	10	2

Block USE/SUBUSE Details

Block Name	Block Use	Block SubUse	Block Structure	Block Land Use Category
A1 (SHRILATHA)	Residential	Plotted Resi development	Bldg upto 11.5 mt. Ht.	R

Required Parking (Table 7a)

Block Name	Type	SubUse	Area (Sq.mt.)	Units	Car
A1 (SHRILATHA)	Residential	Plotted Resi development	50 - 225	1	1
Total:	-	-	-	-	2

Parking Check (Table 7b)

Vehicle Type	Reqd.		Achieved	
	No.	Area (Sq.mt.)	No.	Area (Sq.mt.)
Car	1	13.75	2	27.50
Total Car	1	13.75	2	27.50
TwoWheeler	-	13.75	0	0.00
Other Parking	-	-	-	7.69
Total	-	-	27.50	35.19

FAR & Tenement Details

Block	No. of Same Bldg	Total Built Up Area (Sq.mt.)	Deductions (Area in Sq.mt.)		Proposed FAR Area (Sq.mt.)	Total FAR Area (Sq.mt.)	Tmnt (No.)
			StairCase	Parking			
A1 (SHRILATHA)	1	188.48	14.40	35.19	129.32	138.89	02
Grand Total:	1	188.48	14.40	35.19	129.32	138.89	2.00