





EXISTING WALLS TO BE DISMANTLED

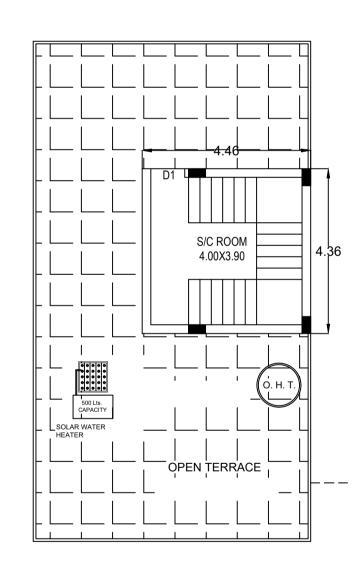


TERRACE FLOOR PLAN

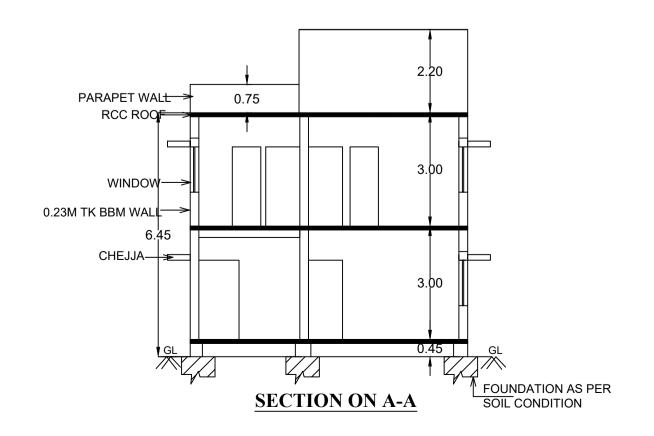


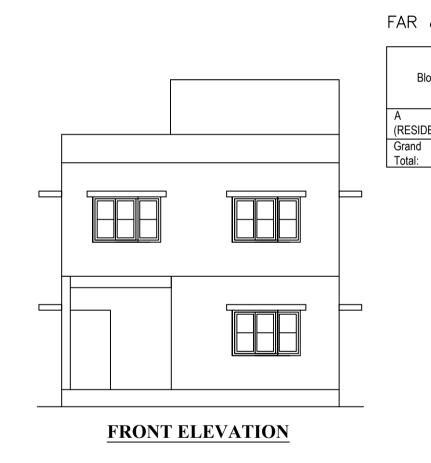

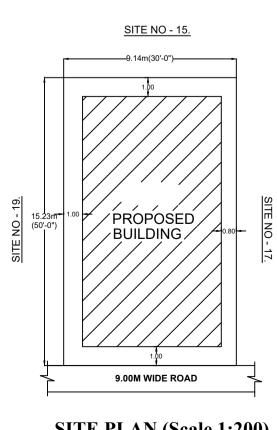

SITE PLAN (Scale 1:200)

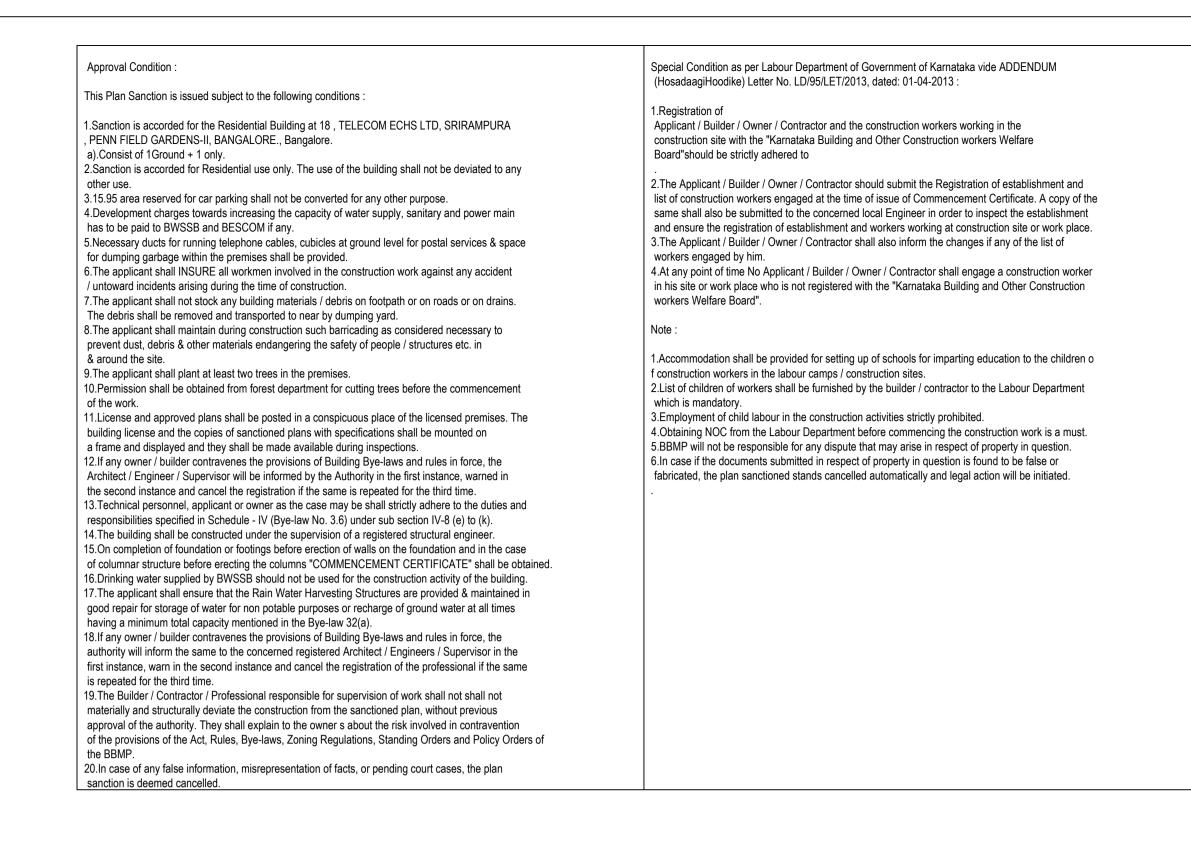

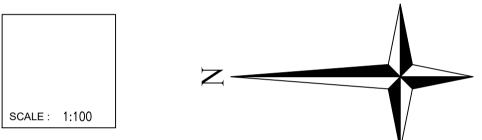


FAR &Tenement Details


llock	No. of Same Bldg	Total Built Up Area (Sg.mt.)	Existing Built Up Area	Proposed Built Up Area	uilt Up ea		Existing FAR Area (Sq.mt.)	Proposed FAR Area (Sq.mt.)	Total FAR Area (Sg.mt.)	Tnmt (No.)
		(09.111.)	(Sq.mt.)	(Sq.mt.)	StairCase	Parking	(09.111.)	Resi.	(09)	
DENTIAL)	1	213.67	81.16	116.56	19.45	15.95	81.16	97.11	178.27	01
	1	213.67	81.16	116.56	19.45	15.95	81.16	97.11	178.27	1.00

Block USE/SUBUSE Details

Block Name	Block Use	Block SubUse	Block Structure	Block Land Use Category
A (RESIDENTIAL)	Residential	Plotted Resi development	Bldg upto 11.5 mt. Ht.	R

PLAN SHOWING THE EXISTING GF WITH ALTERATION PROPOSED FF RESIDENTIAL BUILDING AT SITE NO:18, TELECOM ECHS LTD, SRIRAMPURA, PENN FIELD GARDENS-II, BANGALORE, WARD NO:05.

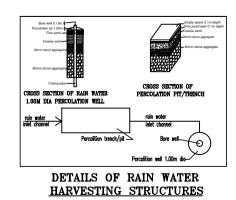

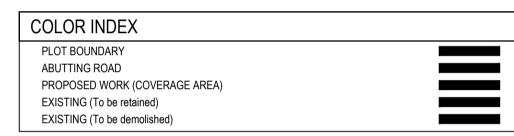

Block :A (RESIDENTIAL)

Floor Name	Total Built Up Area (Sq.mt.)	Existing Built Up Area	Proposed Built Up Area	Deductions Sq.mt.)		Existing FAR Area (Sq.mt.)	Proposed FAR Area (Sq.mt.)	Total FAR Area (Sq.mt.)	Tnmt (No.)
	(34.111.)	(Sq.mt.)	(Sq.mt.)	StairCase	Parking	(Sq.m.)	Resi.		
Terrace Floor	19.45	0.00	19.45	19.45	0.00	0.00	0.00	0.00	00
First Floor	97.11	0.00	97.11	0.00	0.00	0.00	97.11	97.11	00
Ground Floor	97.11	81.16	0.00	0.00	15.95	81.16	0.00	81.16	01
Total:	213.67	81.16	116.56	19.45	15.95	81.16	97.11	178.27	01
Total Number of Same Blocks :	1								
Total:	213.67	81.16	116.56	19.45	15.95	81.16	97.11	178.27	01

Required Parking(Table 7a)

Block	Туре	SubUse	Area	Units		Car		
Name	туре	Subuse	(Sq.mt.)	Reqd.	Prop.	Reqd./Unit	Reqd.	Prop.
A (RESIDENTIAL)	Residential	Plotted Resi development	50 - 225	1	-	1	1	-
	Total :		-	-	-	-	1	1

Parking Check (Table 7b)

Vehicle Type	Re	eqd.	Achieved		
venicie rype	No. Area (Sq.mt.)		No.	Area (Sq.mt.)	
Car	1	13.75	1	13.75	
Total Car	1	13.75	1	13.75	
TwoWheeler	-	13.75	0	0.00	
Other Parking	-	-	-	2.20	
Total		27.50	15.95	•	

Note: Earlier plan sanction vide L.P No. dated: is deemed cancelled. The modified plans are approved in accordance with the acceptance for approval by the Assistant director of town planning (YELAHANKA) on date: Vide lp number : 23/03/2020 BBMP/Ad.Com./YLK/1280/19-2(Subject to terms and

conditions laid down along with this modified building plan approval.

Validity of this approval is two years from the date of issue.

ASSISTANT DIRECTOR OF TOWN PLANNING (YELAHANKA)

BHRUHAT BENGALURU MAHANAGARA PALIKE

AREA STATEMENT (BBMP)	VERSION NO.: 1.0.11 VERSION DATE: 01/11/2018				
AREA STATEMENT (BBMI)					
PROJECT DETAIL:					
Authority: BBMP	Plot Use: Residential				
Inward_No: BBMP/Ad.Com./YLK/1280/19-20	Plot SubUse: Plotted Resi develo	pment			
Application Type: Suvarna Parvangi	Land Use Zone: Residential (Mai	n)			
Proposal Type: Building Permission	Plot/Sub Plot No.: 18				
Nature of Sanction: Addition or Extension	Khata No. (As per Khata Extract)				
Location: Ring-III	Locality / Street of the property: T PENN FIELD GARDENS-II, BAN	ELECOM ECHS LTD, SRIRAMPURA, NGALORE.			
Building Line Specified as per Z.R: NA					
Zone: Yelahanka					
Ward: Ward-005					
Planning District: 307-Yelahanka					
AREA DETAILS:		SQ.MT.			
AREA OF PLOT (Minimum)	(A)	139.20			
NET AREA OF PLOT	(A-Deductions)	139.20			
COVERAGE CHECK					
Permissible Coverage area (7	,	104.40			
Proposed Coverage Area (69	97.11				
Achieved Net coverage area	· /	97.11			
Balance coverage area left (S	5.24 %)	7.29			
FAR CHECK					
Permissible F.A.R. as per zor		243.60			
•	and II (for amalgamated plot -)	0.00			
Allowable TDR Area (60% of	,	0.00			
Premium FAR for Plot within I	,	0.00			
Total Perm. FAR area (1.75)	243.60				
Residential FAR (54.47%)		97.11			
Existing Residential FAR (45.	81.16				
Proposed FAR Area	178.27				
Achieved Net FAR Area (1.2	178.27				
Balance FAR Area (0.47)					
BUILT UP AREA CHECK					
Proposed BuiltUp Area		213.67			
Existing BUA Area		81.16			
Achieved BuiltUp Area		197.72			

Approval Date : 03/23/2020 1:04:58 PM

Payment Details

Sr No.	Challan Number	Receipt Number	Amount (INR)	Payment Mode	Transaction Number	Payment Date	Remark
1	BBMP/39672/CH/19-20	BBMP/39672/CH/19-20	962	Online	9793061255	02/04/2020 8:56:03 PM	-
	No.		Head			Remark	
	1 Scrutiny Fee			962	-		

UnitBUA Table for Block :A (RESIDENTIAL)

FLOOR	Name	UnitBUA Type	Entity Type	UnitBUA Area	Carpet Area	No. of Rooms	No. of Tenement
GROUND FLOOR PLAN	SPLIT 1	FLAT	Existing	178.27	159.77	4	1
FIRST FLOOR PLAN	SPLIT 1	FLAT	Proposed	0.00	0.00	8	0
Total:	-	-	-	178.27	159.77	12	1

OWNER / GPA HOLDER'S SIGNATURE
OWNER'S ADDRESS WITH ID NUMBER & CONTACT NUMBER : MANJULA GANESAN. No:18, TELECOM ECHS LTD, SRIRAMPURA, PENN FIELD GARDENS-II, BANGALORE.
 ARCHITECT/ENGINEER /SUPERVISOR 'S SIGNATURE Rakesh Gowda R 4009/C, 1st A Main Road, B-Block, 2nd Stage, Subramanya Nagar
, Bangalore-560021, Mob:6361862394. BCC/BL-3.6/E:3854/2013-14
PROJECT TITLE : PLAN SHOWING THE EXISTING GF WITH ALTERATION PROPOSED FF RESIDENTIAL BUILDING AT SITE NO: 18, TELECOM ECHS LTD, SRIRAMPURA, PENN FIELD GARDENS-II, BANGALORE, WARD NO:05.
DRAWING TITLE : 2102025550-04-02-2020 10-22-32\$_\$MANJULA
SHEET NO: 1

This is a system generated drawing as per the soft copy submitted by the Architect/ License Engineer