

- Approval Condition: This Plan Sanction is issued subject to the following conditions: 1. The sanction is accorded for... 31. Sufficient two wheeler parking shall be provided as per requirement.

Color Notes

COLOR INDEX

- PLOT BOUNDARY
ABUTTING ROAD
PROPOSED WORK (COVERAGE AREA)
EXISTING (To be retained)
EXISTING (To be demolished)

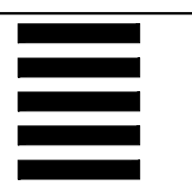





Table with columns: AREA STATEMENT (BBMP), VERSION NO.: 1.0.3, VERSION DATE: 21/01/2021, PROJECT DETAIL, AREA DETAILS, COVERAGE CHECK, FAR CHECK, BUILT UP AREA CHECK.

Approval Date:

GROUND FLOOR PLAN

FIRST FLOOR PLAN



SECOND FLOOR PLAN

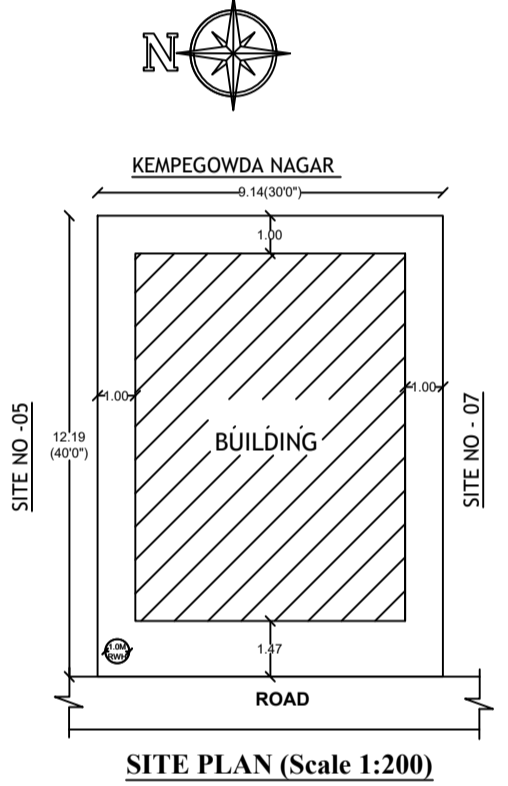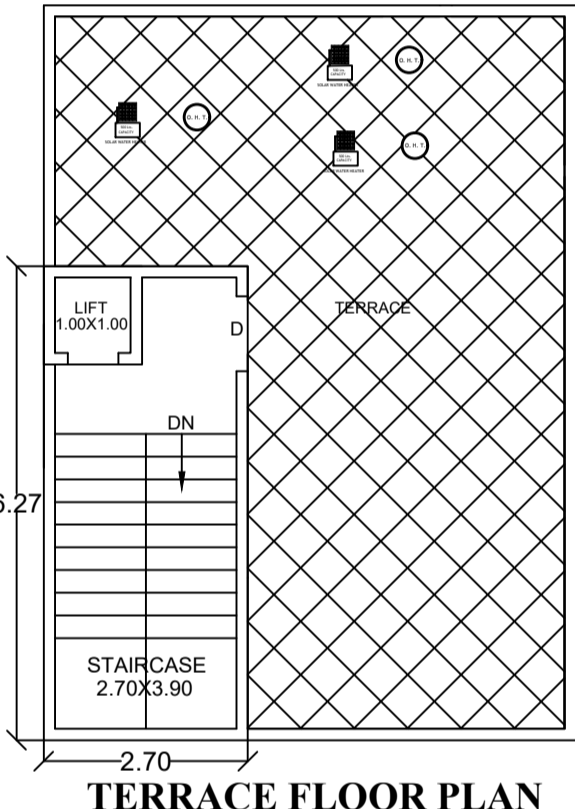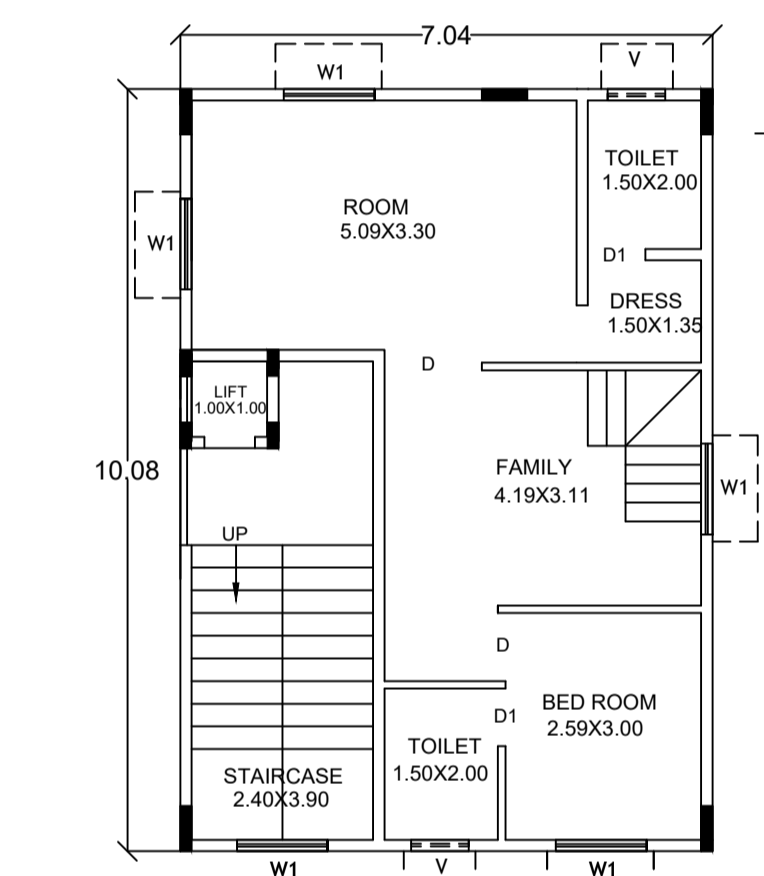

THIRD FLOOR PLAN

TERRACE FLOOR PLAN

SITE PLAN (Scale 1:200)

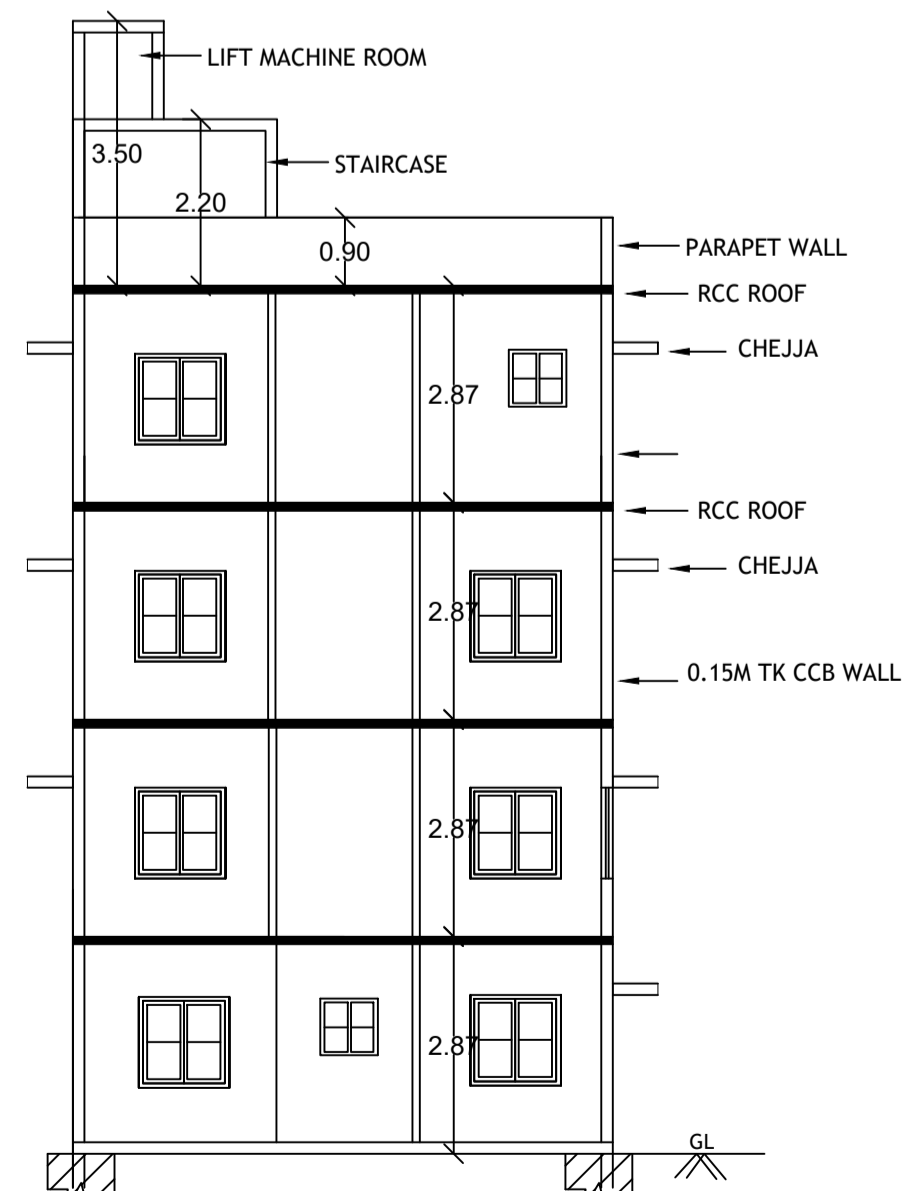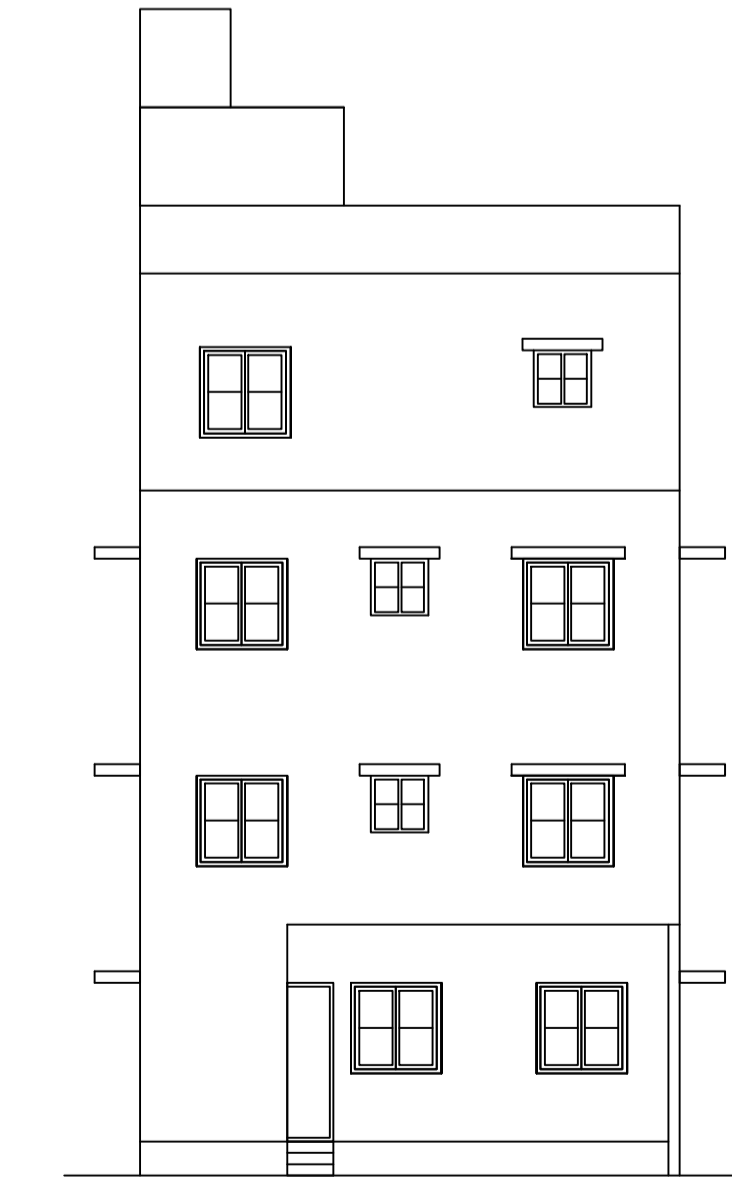

FRONT ELEVATION

SECTION ON A-A

Block : A (A)

Table with columns: Floor Name, Total Built Up Area (Sq.mt.), Deductions (Area in Sq.mt.), Proposed FAR Area (Sq.mt.), Total FAR Area (Sq.mt.), Tnmt (No.).

UnitBUA Table for Block : A (A)

Table with columns: FLOOR, Name, UnitBUA Type, UnitBUA Area, Carpet Area, No. of Rooms, No. of Tenement.

FAR & Tenement Details

Table with columns: Block, No. of Same Bldg, Total Built Up Area (Sq.mt.), Deductions (Area in Sq.mt.), Proposed FAR Area (Sq.mt.), Total FAR Area (Sq.mt.), Tnmt (No.).

SCHEDULE OF JOINERY:

Table with columns: BLOCK NAME, NAME, LENGTH, HEIGHT, NOS.

SCHEDULE OF JOINERY:

Table with columns: BLOCK NAME, NAME, LENGTH, HEIGHT, NOS.

Parking Check (Table 7b)


Table with columns: Vehicle Type, No., Area (Sq.mt.), No., Area (Sq.mt.).

Required Parking (Table 7a)

Table with columns: Block Name, Type, SubUse, Area (Sq.mt.), Units, Req'd, Prop, Req'd/Unit, Car, Prop.

Block USE/SUBUSE Details

Table with columns: Block Name, Block Use, Block SubUse, Block Structure, Block Land Use Category.

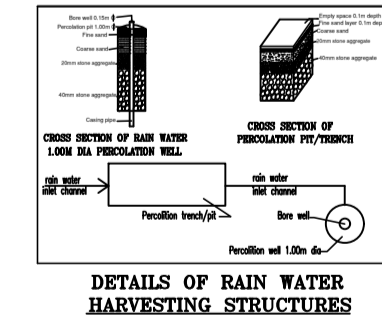

DETAILS OF RAIN WATER HARVESTING STRUCTURES

OWNER / GPA HOLDER'S SIGNATURE

OWNER'S ADDRESS WITH ID NUMBER & CONTACT NUMBER: 1, SHI.E.LOITH, 2, SHI.E.NAVREEN, JV ENCLAVE, KODIGEHALLI VILLAGE, YELAHANKA HOBLI, BANGALORE.

ARCHITECT/ENGINEER /SUPERVISOR'S SIGNATURE

KIRAN KUMAR DS No.338, Talakaveri Inavrut Amruthahalli, Bangalore-22, Mob:9538654099 E-41992016-17

PROJECT TITLE: PLAN SHOWING THE PROPOSED RESIDENTIAL BUILDING AT SITE NO.06, KATHA NO:1991/1817/8.9 AP/16, "J V ENCLAVE", KODIGEHALLI VILLAGE, YELAHANKA HOBLI, WARD NO.09, BANGALORE.

DRAWING TITLE: 2004781846-05-07-202105-38-23S_SLOHITH :: A (A) with GF+3UF

SHEET NO: 1

SANCTIONING AUTHORITY:

Table for Sanctioning Authority with columns: ASSISTANT / JUNIOR ENGINEER / TOWN PLANNER, ASSISTANT DIRECTOR.

This approval of Building plan/ Modified plan is valid for two years from the date of issue of plan and building licence by the competent authority.

YELAHANKA