
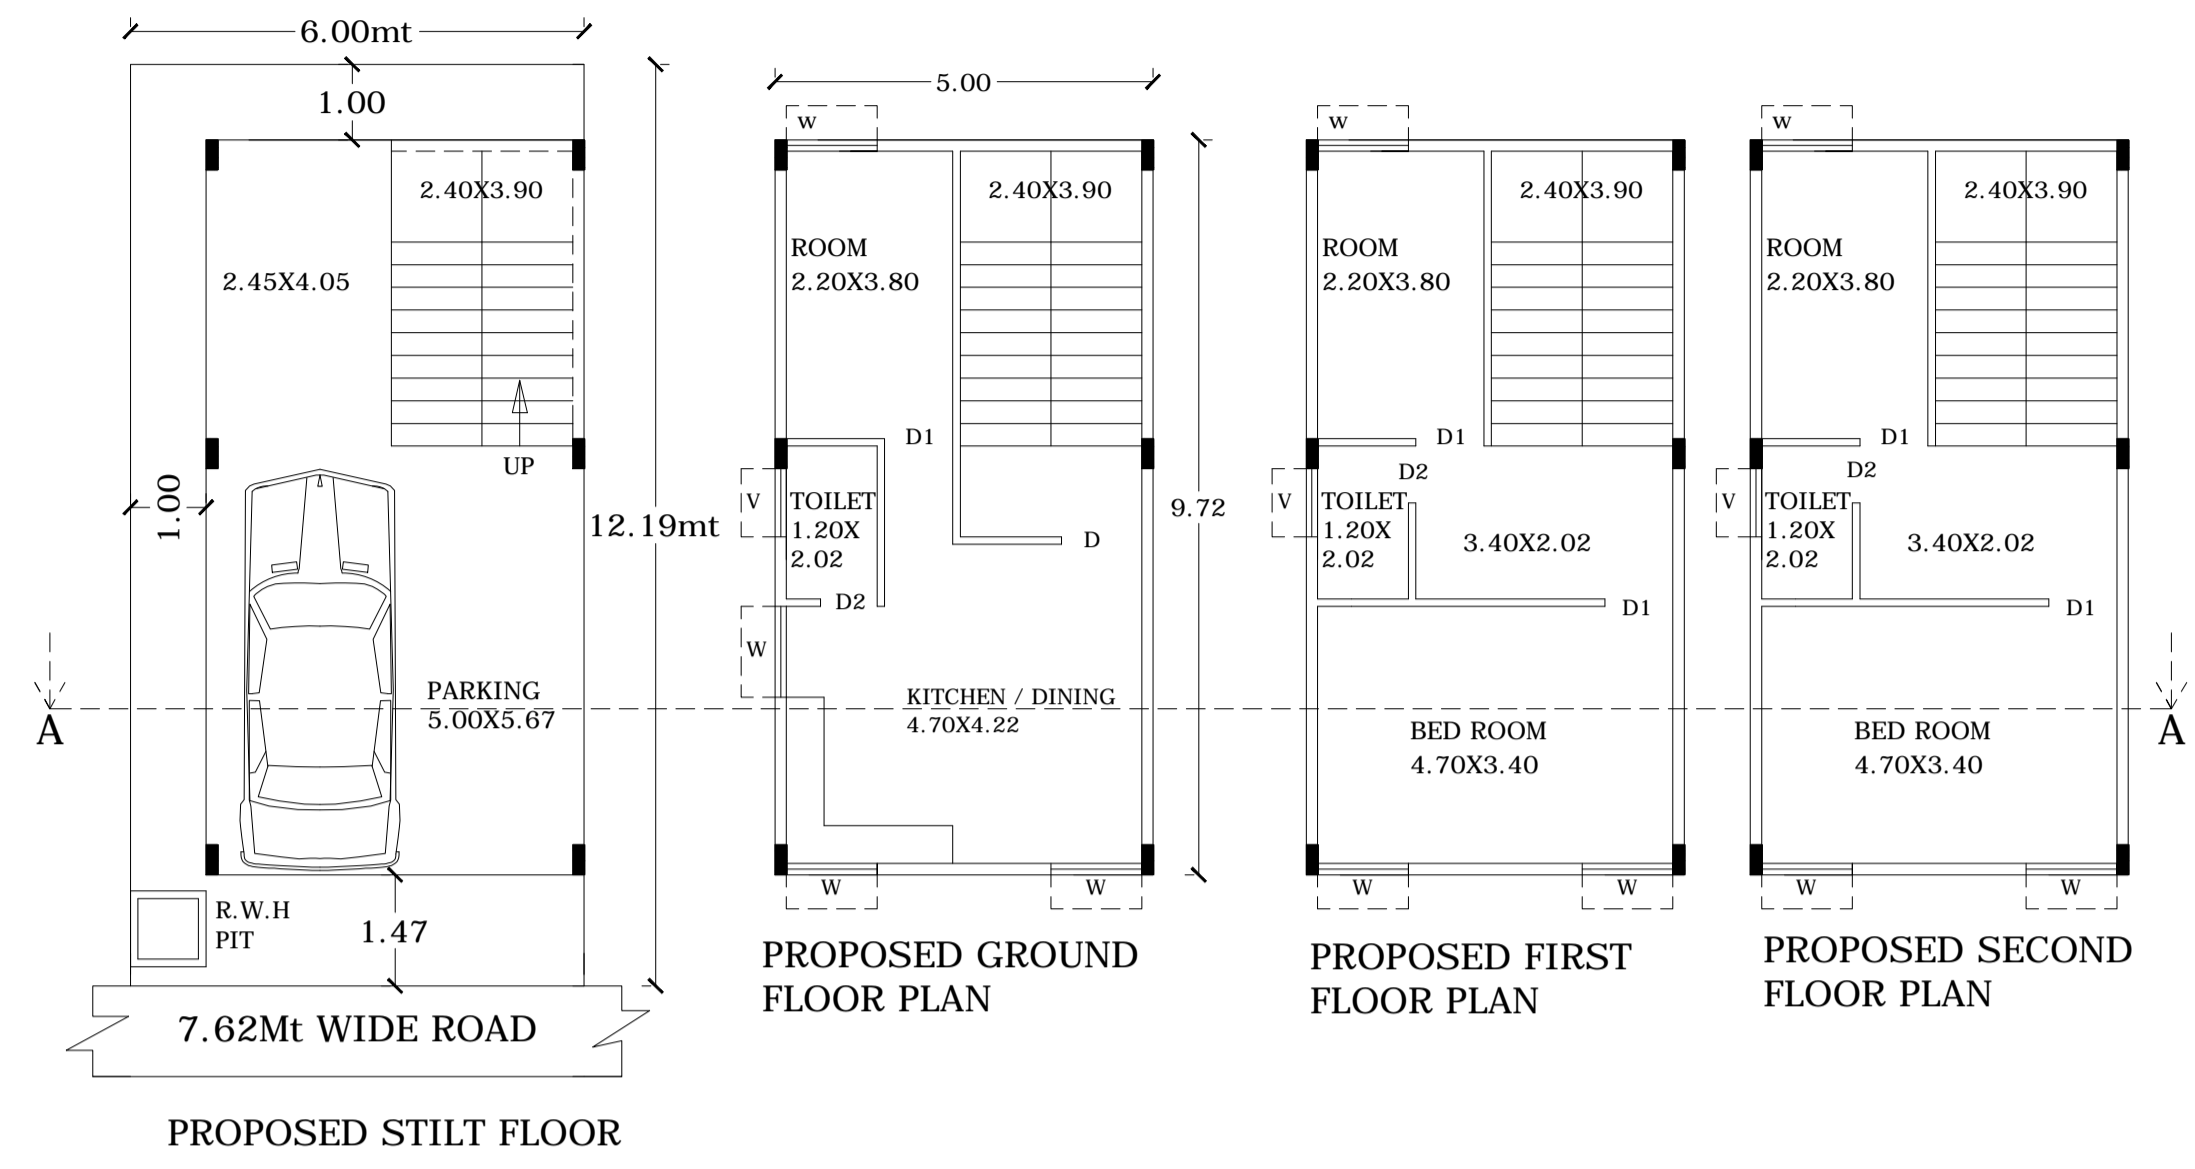



Color Notes

COLOR INDEX


- PLOT BOUNDARY
ABUTTING ROAD
PROPOSED WORK (COVERAGE AREA)
EXISTING (To be retained)
EXISTING (To be demolished)

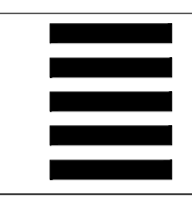


PROPOSED STILT FLOOR

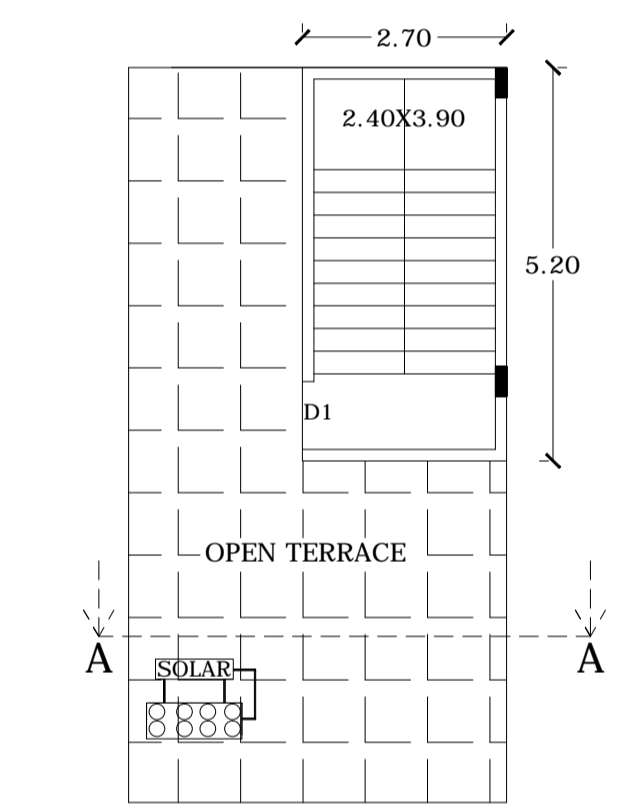


PROPOSED TERRACE FLOOR PLAN

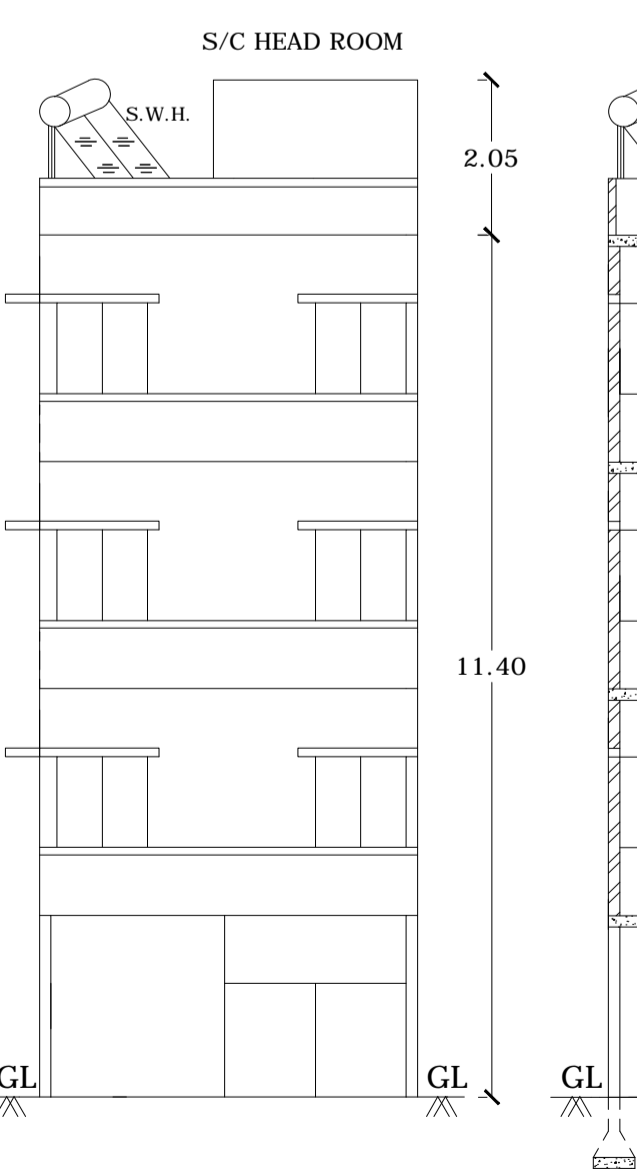


ELEVATION

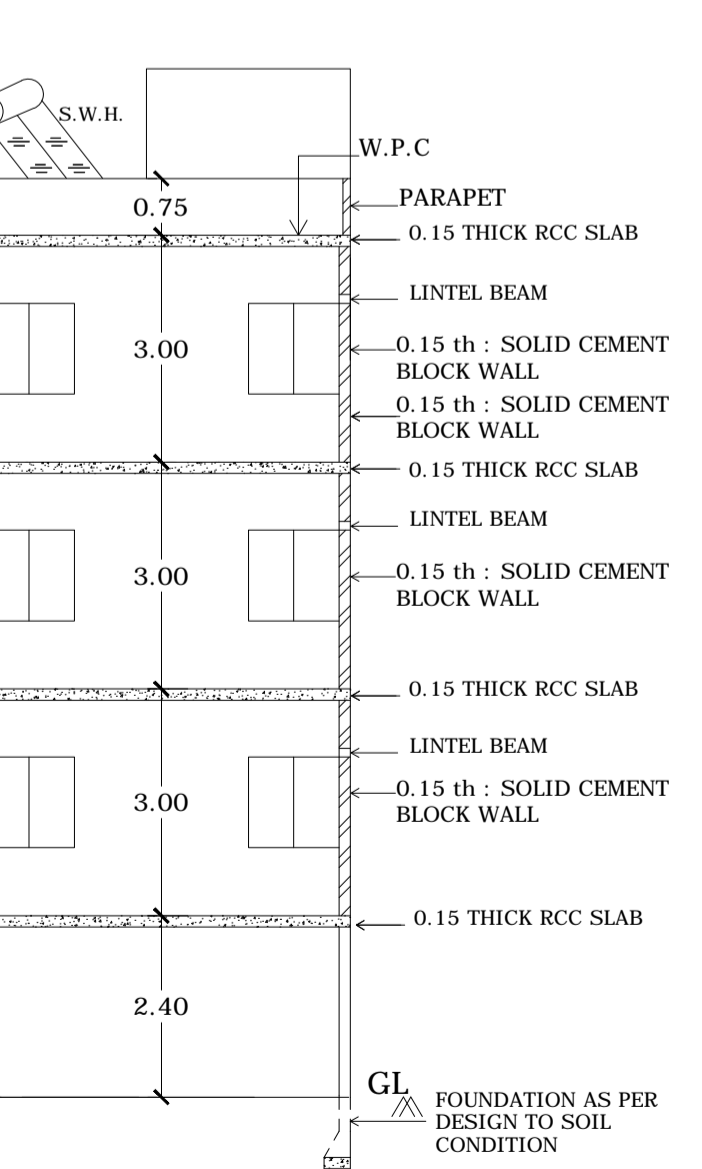


SECTION AT AA

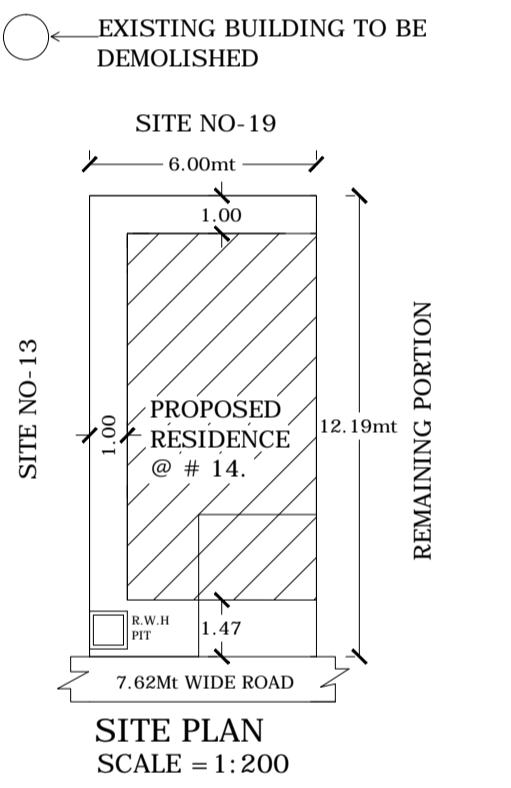

SITE PLAN SCALE = 1:200

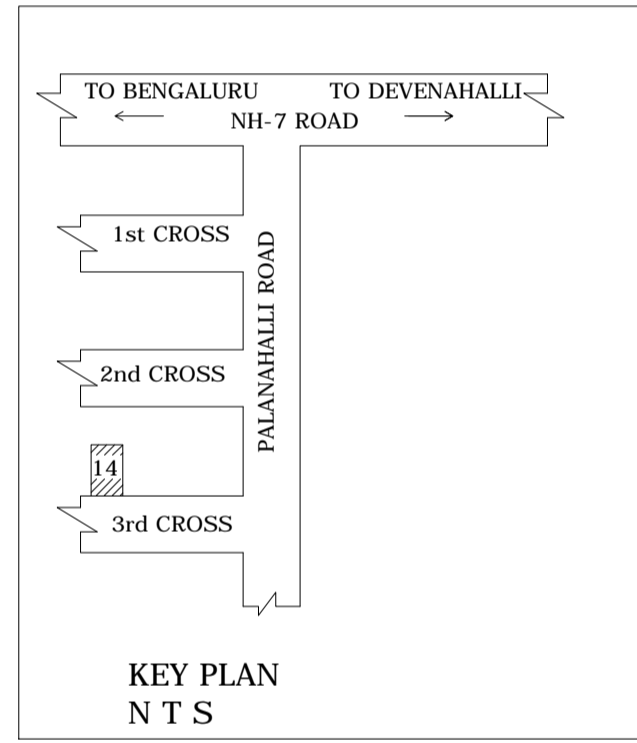

KEY PLAN N T S

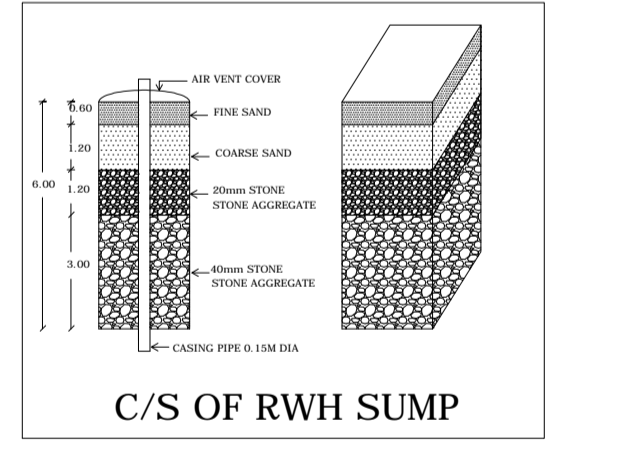

C/S OF RWH SUMP

Approval Condition: This Plan Sanction is issued subject to the following conditions: 1. The sanction is accorded for... 2. The sanction is accorded for Plotted Resi development A1 (RESI) only... 3. Car Parking reserved in the plan should not be converted for any other purpose...

31. Sufficient two wheeler parking shall be provided as per requirement. 32. Traffic Management Plan shall be obtained from Traffic Management Consultant for all high rise structures which shall be got approved from the Competent Authority if necessary. 33. The Owner / Association of high-rise building shall obtain clearance certificate from Karnataka Fire and Emergency Department every two years with due inspection by the department regarding working condition of Fire Safety Measures installed...

Table with columns: AREA STATEMENT (BBMP), VERSION NO., PROJECT DETAIL, Authority, Inward No., Application Type, Proposal Type, Nature of Sanction, Location, Building Line, Zone, Ward, Planning District, AREA DETAILS, AREA OF PLOT, NET AREA OF PLOT, COVERAGE CHECK, FAR CHECK, BUILT UP AREA CHECK.

Approval Date :

OWNER / GPA HOLDER'S SIGNATURE

OWNER'S ADDRESS WITH ID NUMBER & CONTACT NUMBER: Sri. AJAY KUMAR, #8, SMCOS MESS AIR FORCE STATION, KANHERI HILLS, POKHAN ROAD, YELAHANKA VILLAGE, THANE, JERAM, MAHARASHTRA

ARCHITECT/ENGINEER /SUPERVISOR'S SIGNATURE: KRISHNA MURTHY, V. N 136, Weavers Street, Near BBMP Road, Yelahanka-136, Weavers BCCBL-3.6/E-4004/2014-1

PROJECT TITLE: PROPOSED RESIDENCE AT SITE NO-14, K. NO- 758/A/8/338/1567/14, WARD NO-1, VENKATALA, YELAHANKA ZONE, BENGALURU-560064

DRAWING TITLE: Sri. AJAY KUMAR.

SHEET NO : 1

SANCTIONING AUTHORITY: This approval of Building plan/ Modified plan is valid for two years from the date of issue of plan and building licence by the competent authority.



Block A1 (RESI) table with columns: Floor Name, Total Built Up Area (Sq.mt.), Deductions (Area in Sq.mt.), Proposed FAR Area (Sq.mt.), Total FAR Area (Sq.mt.), Trmt (No.).

SCHEDULE OF JOINERY table with columns: BLOCK NAME, NAME, LENGTH, HEIGHT, NOS.

SCHEDULE OF JOINERY table with columns: BLOCK NAME, NAME, LENGTH, HEIGHT, NOS.

UnitBUA Table for Block A1 (RESI) table with columns: FLOOR, Name, UnitBUA Type, UnitBUA Area, Carpet Area, No. of Rooms, No. of Tenement.

Block USE/SUBUSE Details table with columns: Block Name, Block Use, Block SubUse, Block Structure, Block Land Use Category.

Required Parking (Table 7a) table with columns: Block Name, Type, SubUse, Area (Sq.mt.), Units, Car, Prop.

Parking Check (Table 7b) table with columns: Vehicle Type, Regd., No., Area (Sq.mt.), No., Achieved, Area (Sq.mt.).

FAR & Tenement Details table with columns: Block, No. of Same Bldg, Total Built Up Area (Sq.mt.), Deductions (Area in Sq.mt.), Proposed FAR Area (Sq.mt.), Total FAR Area (Sq.mt.), Trmt (No.).