





TERRACE FLOOR PLAN

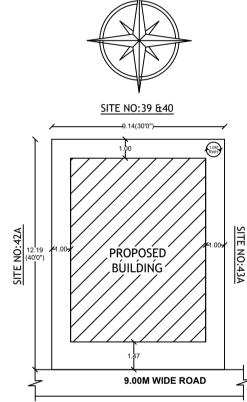



SITE PLAN (Scale 1:200)

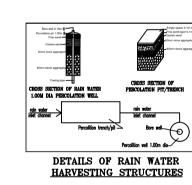


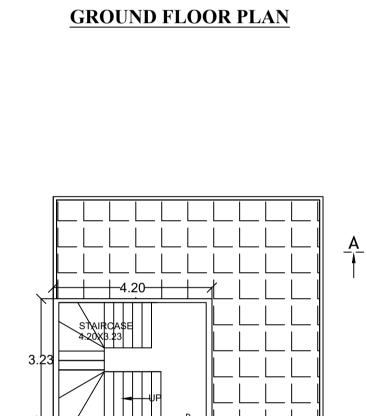


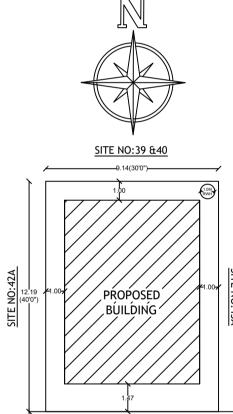

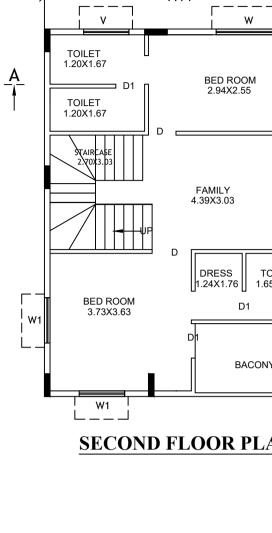

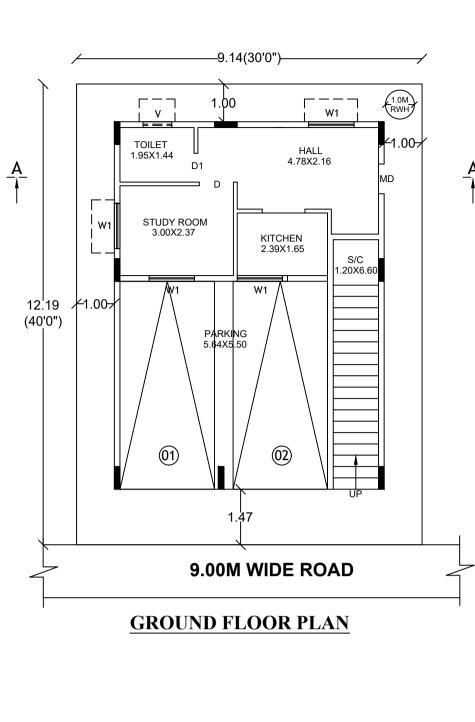

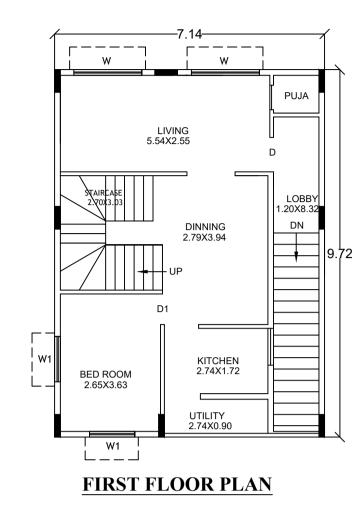

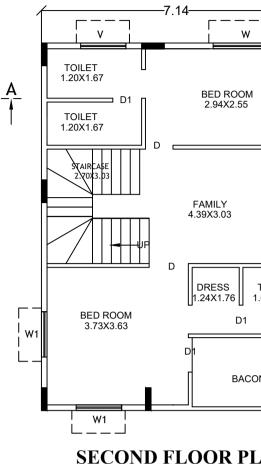

,	,			
			Approval Condition :	31.Sufficient two wheeler parking shall be provided as per requirement. 32.Traffic Management Plan shall be obtained from Traffic Management Consultant for all high rise
			This Plan Sanction is issued subject to the following conditions :	structures which shall be got approved from the Competent Authority if necessary. 33.The Owner / Association of high-rise building shall obtain clearance certificate from Karnataka
BED ROOM 2.94X2.55	W1	<u>A</u>	 The sanction is accorded for. a).Consisting of 'Block - A (A) Wing - A-1 (A) Consisting of GF+2UF'. The sanction is accorded for Plotted Resi development A (A) only. The use of the building shall not 	Fire and Emergency Department every Two years with due inspection by the department regarding workin condition of Fire Safety Measures installed. The certificate should be produced to the Corporation and shall get the renewal of the permission issued once in Two years.
			deviate to any other use. 3.Car Parking reserved in the plan should not be converted for any other purpose. 4.Development charges towards increasing the capacity of water supply, sanitary and power main	34.The Owner / Association of high-rise building shall get the building inspected by empaneled agencies of the Karnataka Fire and Emergency Department to ensure that the equipment's installed are in good and workable condition, and an affidavit to that effect shall be submitted to the
AMILY 39X3.03			has to be paid to BWSSB and BESCOM if any. 5.Necessary ducts for running telephone cables, cubicles at ground level for postal services & space for dumping garbage within the premises shall be provided.	Corporation and Fire Force Department every year. 35. The Owner / Association of high-rise building shall obtain clearance certificate from the Electrical Inspectorate every Two years with due inspection by the Department regarding working condition of
5975.05	9.	72	6. The applicant shall construct temporary toilets for the use of construction workers and it should be demolished after the construction.7. The applicant shall INSURE all workmen involved in the construction work against any accident	Electrical installation / Lifts etc., The certificate should be produced to the BBMP and shall get the renewal of the permission issued that once in Two years.36.The Owner / Association of the high-rise building shall conduct two mock - trials in the building
DRESS TOILET T .24X1.76 1.65X1.76			 / untoward incidents arising during the time of construction. 8. The applicant shall not stock any building materials / debris on footpath or on roads or on drains. The debris shall be removed and transported to near by dumping yard. 	 , one before the onset of summer and another during the summer and assure complete safety in respect of fire hazards. 37.The Builder / Contractor / Professional responsible for supervision of work shall not shall not
D1	<		 9. The applicant / builder is prohibited from selling the setback area / open spaces and the common facility areas, which shall be accessible to all the tenants and occupants. 10. The applicant shall provide a space for locating the distribution transformers & associated 	materially and structurally deviate the construction from the sanctioned plan, without previous approval of the authority. They shall explain to the owner s about the risk involved in contravention of the provisions of the Act, Rules, Bye-laws, Zoning Regulations, Standing Orders and Policy Orders of
BACONY			equipment as per K.E.R.C (Es& D) code leaving 3.00 mts. from the building within the premises. 11.The applicant shall provide a separate room preferably 4.50 x 3.65 m in the basement for installation of telecom equipment and also to make provisions for telecom services as per Bye-law No.	the BBMP. 38.The construction or reconstruction of a building shall be commenced within a period of two (2) years from date of issue of licence. Before the expiry of two years, the Owner / Developer shall give
			25.	intimation to BBMP (Sanctioning Authority) of the intention to start work in the form prescribed in Schedule VI. Further, the Owner / Developer shall give intimation on completion of the foundation or
OOR PLAN			12. The applicant shall maintain during construction such barricading as considered necessary to prevent dust, debris & other materials endangering the safety of people / structures etc. in & around the site.	footing of walls / columns of the foundation. Otherwise the plan sanction deemed cancelled. 39.In case of Development plan, Parks and Open Spaces area and Surface Parking area shall be earmarked and reserved as per Development Plan issued by the Bangalore Development Authority.
			13.Permission shall be obtained from forest department for cutting trees before the commencement of the work.14.License and approved plans shall be posted in a conspicuous place of the licensed premises. The	40.All other conditions and conditions mentioned in the work order issued by the Bangalore Development Authority while approving the Development Plan for the project should be strictly adhered to
			building license and the copies of sanctioned plans with specifications shall be mounted on a frame and displayed and they shall be made available during inspections. 15.If any owner / builder contravenes the provisions of Building Bye-laws and rules in force, the	 41.The Applicant / Owner / Developer shall abide by the collection of solid waste and its segregation as per solid waste management bye-law 2016. 42.The applicant/owner/developer shall abide by sustainable construction and demolition waste
			Architect / Engineer / Supervisor will be informed by the Authority in the first instance, warned in the second instance and cancel the registration if the same is repeated for the third time. 16.Technical personnel, applicant or owner as the case may be shall strictly adhere to the duties and	management as per solid waste management bye-law 2016. 43.The Applicant / Owners / Developers shall make necessary provision to charge electrical vehicles.
			responsibilities specified in Schedule - IV (Bye-law No. 3.6) under sub section IV-8 (e) to (k). 17.The building shall be constructed under the supervision of a registered structural engineer. 18.On completion of foundation or footings before erection of walls on the foundation and in the case	44. The Applicant / Owner / Developer shall plant one tree for a) sites measuring 180 Sqm up to 240 Sqm b) minimum of two trees for sites measuring with more than 240 Sqm. c) One tree for every 240 Sq.m of the FAR area as part thereof in case of Apartment / group housing / multi-dwelling
			of columnar structure before erecting the columns "COMMENCEMENT CERTIFICATE" shall be obtained. 19.Construction or reconstruction of the building should be completed before the expiry of five years	unit/development plan. 45.In case of any false information, misrepresentation of facts, or pending court cases, the plan
			from the date of issue of license & within one month after its completion shall apply for permission to occupy the building. 20.The building should not be occupied without obtaining "OCCUPANCY CERTIFICATE" from the	sanction is deemed cancelled. 46.Also see, building licence for special conditions, if any. Special Condition as per Labour Department of Government of Karnataka vide ADDENDUM
			competent authority. 21.Drinking water supplied by BWSSB should not be used for the construction activity of the building.	(Hosadaagi Hoodike) Letter No. LD/95/LET/2013, dated: 01-04-2013 : 1.Registration of
			22. The applicant shall ensure that the Rain Water Harvesting Structures are provided & maintained in good repair for storage of water for non potable purposes or recharge of ground water at all times having a minimum total capacity mentioned in the Bye-law 32(a).	Applicant / Builder / Owner / Contractor and the construction workers working in the construction site with the "Karnataka Building and Other Construction workers Welfare Board"should be strictly adhered to
			23. The building shall be designed and constructed adopting the norms prescribed in National Building Code and in the "Criteria for earthquake resistant design of structures" bearing No. IS 1893-2002 published by the Bureau of Indian Standards making the building resistant to earthquake.	2. The Applicant / Builder / Owner / Contractor should submit the Registration of establishment and list of construction workers engaged at the time of issue of Commencement Certificate. A copy of the
Engly report 0. In ringsh Countre and 1. In ringsh Countre and 1. In ringsh Countre and 2. In			24. The applicant should provide solar water heaters as per table 17 of Bye-law No. 29 for the building. 25. Facilities for physically handicapped persons prescribed in schedule XI (Bye laws - 31) of Building	same shall also be submitted to the concerned local Engineer in order to inspect the establishment and ensure the registration of establishment and workers working at construction site or work place. 3.The Applicant / Builder / Owner / Contractor shall also inform the changes if any of the list of
CROSS SECTION OF PERCOLATION PIT/TRENCH			bye-laws 2003 shall be ensured. 26. The applicant shall provide at least one common toilet in the ground floor for the use of the visitors / servants / drivers and security men and also entrance shall be approached through a ramp for	 workers engaged by him. 4.At any point of time No Applicant / Builder / Owner / Contractor shall engage a construction worker in his site or work place who is not registered with the "Karnataka Building and Other Construction
rain water Infet channel Bore well Percetilion well 1.00m dia			the Physically Handicapped persons together with the stepped entry. 27.The Occupancy Certificate will be considered only after ensuring that the provisions of conditions	workers Welfare Board".
RAIN WATER STRUCTURES			vide SI. No. 23, 24, 25 & 26 are provided in the building. 28.The applicant shall ensure that no inconvenience is caused to the neighbors in the vicinity of construction and that the construction activities shall stop before 10.00 PM and shall not resume the	Note : 1.Accommodation shall be provided for setting up of schools for imparting education to the children o
			work earlier than 7.00 AM to avoid hindrance during late hours and early morning hours.	f construction workers in the labour camps / construction sites. 2.List of children of workers shall be furnished by the builder / contractor to the Labour Department
			29.Garbage originating from Apartments / Commercial buildings shall be segregated into organic and inorganic waste and should be processed in the Recycling processing unit k.g capacity installed at site for its re-use / disposal (Applicable for Residential units of 20 and above and	which is mandatory.3.Employment of child labour in the construction activities strictly prohibited.4.Obtaining NOC from the Labour Department before commencing the construction work is a must.
			2000 Sqm and above built up area for Commercial building). 30. The structures with basement/s shall be designed for structural stability and safety to ensure for soil stabilization during the course of excavation for basement/s with safe design for retaining walls	 5.BBMP will not be responsible for any dispute that may arise in respect of property in question. 6.In case if the documents submitted in respect of property in question is found to be false or fabricated, the plan sanctioned stands cancelled automatically and legal action will be initiated.
			and super structure for the safety of the structure as well as neighboring property, public roads and	ומטווכמובע, נווב אומו סמורנוטוובע סומווטס כמווכשובע מעוטוומנוכמוץ מווע ופטמו מכנוטון שוו של ווונומנפט.

Floor Name	Total Built Up	Deductions (A	rea in Sq.mt.)	Proposed FAR Area (Sq.mt.)	Total FAR Area	Tnmt (No.)
	Area (Sq.mt.)	StairCase	Parking	Resi.	(Sq.mt.)	
Terrace Floor	13.57	13.57	0.00	0.00	0.00	00
Second Floor	69.41	6.94	0.00	62.47	62.47	00
First Floor	69.41	6.94	0.00	62.47	62.47	01
Ground Floor	69.28	7.92	33.33	28.03	28.03	01
Total:	221.67	35.37	33.33	152.97	152.97	02
Total Number of Same Blocks :	1					
Total:	221.67	35.37	33.33	152.97	152.97	02

and super structure for the safety of the structure as well as neighboring property, public roads and footpaths, and besides ensuring safety of workman and general public by erecting safe barricades.

for	Block	:A	(A)

	\ /				
Name	UnitBUA Type	UnitBUA Area	Carpet Area	No. of Rooms	No. of Tenement
SPLIT	FLAT	138.80	138.80	4	1
SPLIT	FLAT	0.00	0.00	5	0
GL	FLAT	28.03	28.03	3	1
-	-	166.83	166.83	12	2

nent Details	5					
No. of Same Bldg	Total Built Up Area (Sq.mt.)	Deductions (A	rea in Sq.mt.)	Proposed FAR Area (Sq.mt.)	Total FAR Area (Sq.mt.)	Tnmt (No.)
		StairCase	Parking	Resi.		
1	221.67	35.37	33.33	152.97	152.97	02
1	221.67	35.37	33.33	152.97	152.97	2.00

HEIGHT 2.10	NOS 02
2 10	02
2.10	02
2.10	07
2.10	01

SCHEDULE OF	JOINERY:			
BLOCK NAME	NAME	LENGTH	HEIGHT	NOS
A (A)	V	1.20	2.10	02
A (A)	W1	1.80	2.10	25
A (A)	W1	2.50	2.40	02

Parking Check (Table 7b)

Vehicle Type	Re	eqd.	Achi	eved
	No.	Area (Sq.mt.)	No.	Area (Sq.mt.)
Car	1	13.75	2	27.50
Total Car		13.75	2	27.50
TwoWheeler	-	13.75	0	0.00
Other Parking	-	-	-	5.83
Total		27.50		33.33

Block USE/SUBUSE Details

Block Name	Block Use	Block SubUse	Block Structure	Block Land Use Category
A (A)	Residential	Plotted Resi development	Bldg upto 11.5 mt. Ht.	R

Required	Parking(Ta	able 7a)						
Block	Type	SubUse	Area	Ur	nits		Car	
Name	туре	Subuse	(Sq.mt.)	Reqd.	Prop.	Reqd./Unit	Reqd.	Prop.
A (A)	Residential	Plotted Resi development	50 - 225	1	-	1	1	-
	Total :		-	-	-	-	1	2

SANCTIONIN

ASSISTANT / JUNIOR ENGINEER / TOWN PLANNER

			SCALE : 1:100
	Color Notes		
	COLOR INDE	X	
	PLOT BOUNDARY ABUTTING ROAD		
	PROPOSED WORK EXISTING (To be re		
	EXISTING (To be de	VERSION NO.: 1.0.3	
	PROJECT DETAIL:	VERSION DATE: 21/01/2021	
	Authority: BBMP	Plot Use: Residential	
ng	Inward_No: PRJ/0151/21-22 Application Type: Suvarna Parvangi	Plot SubUse: Plotted Resi development Land Use Zone: Residential (Main)	
	Proposal Type: Building Permission	Plot/Sub Plot No.: 43	
	Nature of Sanction: NEW	City Survey No.: -	
	Location: RING-III Building Line Specified as per Z.R: NA	Khata No. (As per Khata Extract): 675/661/641 Locality / Street of the property: MANDALKUN	
	Zone: Yelahanka		
	Ward: Ward-004		
	Planning District: 304-Byatarayanapua AREA DETAILS:		SQ.MT.
	AREA OF PLOT (Minimum)	(A)	111.42
	NET AREA OF PLOT COVERAGE CHECK	(A-Deductions)	111.42
	Permissible Coverage and	ea (75.00 %)	83.56
	Proposed Coverage Area	, ,	69.27
	Achieved Net coverage a Balance coverage area le		69.27 14.29
	FAR CHECK		11.20
		r zoning regulation 2015 (1.75) Ring I and II (for amalgamated plot -)	194.98
	Additional F.A.R within R Allowable TDR Area (60%		0.00
	Premium FAR for Plot wit	thin Impact Zone (-)	0.00
	Total Perm. FAR area (1 Residential FAR (100.00	,	
	Proposed FAR Area		152.90
	Achieved Net FAR Area		152.90
	Balance FAR Area (0.38 BUILT UP AREA CHECK		42.02
	Proposed BuiltUp Area		221.67
	Achieved BuiltUp Area		221.67
		OWNER / GPA HOLDER'S	
		SIGNATURE	
		SIGNATURE OWNER'S ADDRESS WITH ID	
		SIGNATURE OWNER'S ADDRESS WITH ID NUMBER & CONTACT NUMBER : 1.SRI.NARESH.S.R. 2.SRI.NISHANTH KUMAR	
		SIGNATURE OWNER'S ADDRESS WITH ID NUMBER & CONTACT NUMBER :	
		SIGNATURE OWNER'S ADDRESS WITH ID NUMBER & CONTACT NUMBER : 1.SRI.NARESH.S.R. 2.SRI.NISHANTH KUMAR	
		SIGNATURE OWNER'S ADDRESS WITH ID NUMBER & CONTACT NUMBER : 1.SRI.NARESH.S.R. 2.SRI.NISHANTH KUMAR	
		SIGNATURE OWNER'S ADDRESS WITH ID NUMBER & CONTACT NUMBER : 1.SRI.NARESH.S.R. 2.SRI.NISHANTH KUMAR	
		SIGNATURE OWNER'S ADDRESS WITH ID NUMBER & CONTACT NUMBER : 1.SRI.NARESH.S.R. 2.SRI.NISHANTH KUMAR VILLAGE, YELAHANKA HOBLI, BANGAL OPF	
		SIGNATURE OWNER'S ADDRESS WITH ID NUMBER & CONTACT NUMBER : 1.SRI.NARESH.S.R. 2.SRI.NISHANTH KUMAR VILLAGE, YELAHANKA HOBLI, BANGAL OF ARCHITECT/ENGINEER /SUPERVISOR 'S SIGNATURE	S.R. MANDALKUNTE
		SIGNATURE OWNER'S ADDRESS WITH ID NUMBER & CONTACT NUMBER : 1.SRI.NARESH.S.R. 2.SRI.NISHANTH KUMAR VILLAGE, YELAHANKA HOBLI, BANGAL OF ARCHITECT/ENGINEER /SUPERVISOR 'S SIGNATURE KIRAN KUMAR DS No:338, Talakavery layout,	S.R. MANDALKUNTE
		SIGNATURE OWNER'S ADDRESS WITH ID NUMBER & CONTACT NUMBER : 1.SRI.NARESH.S.R. 2.SRI.NISHANTH KUMAR VILLAGE, YELAHANKA HOBLI, BANGAL OF ARCHITECT/ENGINEER /SUPERVISOR 'S SIGNATURE	S.R. MANDALKUNTE
		SIGNATURE OWNER'S ADDRESS WITH ID NUMBER & CONTACT NUMBER : 1.SRI.NARESH.S.R. 2.SRI.NISHANTH KUMAR VILLAGE, YELAHANKA HOBLI, BANGAL OF ARCHITECT/ENGINEER /SUPERVISOR 'S SIGNATURE KIRAN KUMAR DS No:338, Talakavery layout,	S.R. MANDALKUNTE
		SIGNATURE OWNER'S ADDRESS WITH ID NUMBER & CONTACT NUMBER : 1.SRI.NARESH.S.R. 2.SRI.NISHANTH KUMAR VILLAGE, YELAHANKA HOBLI, BANGAL OF ARCHITECT/ENGINEER /SUPERVISOR 'S SIGNATURE KIRAN KUMAR DS No:338, Talakavery layout, Bangalore-92, Mob:953865	S.R. MANDALKUNTE
		SIGNATURE OWNER'S ADDRESS WITH ID NUMBER & CONTACT NUMBER : 1.SRI.NARESH.S.R. 2.SRI.NISHANTH KUMAR VILLAGE,YELAHANKA HOBLI,BAMOALOF ARCHITECT/ENGINEER /SUPERVISOR 'S SIGNATURE KIRAN KUMAR DS No:338, Talakavery lavout. Bangalore-92, Mob:953865 PROJECT TITLE : PLAN SHOWING THE PROPOSED RESIDENT NO:43,KATHA NO:675/661/545/43,MANDALKA VILLAGE,CHIKKABOMMASANDRA,YELAHAN	Amruthahalli,
		SIGNATURE OWNER'S ADDRESS WITH ID NUMBER & CONTACT NUMBER : 1.SRI.NARESH.S.R. 2.SRI.NISHANTH KUMAR VILLAGE, YELAHANKA HOBLI, BAMMAN ARCHITECT/ENGINEER /SUPERVISOR 'S SIGNATURE KIRAN KUMAR DS No:338, Talakavery lavout. Bangalore-92, Mob:953865 PROJECT TITLE : PLAN SHOWING THE PROPOSED RESIDENT NO:43, KATHA NO:675/661/545/43, MANDALKA VILLAGE, CHIKKABOMMASANDRA, YELAHAN NO:04, BANGALORE.	Amruthahalli,
		SIGNATURE OWNER'S ADDRESS WITH ID NUMBER & CONTACT NUMBER : 1.SRI.NARESH.S.R. 2.SRI.NISHANTH KUMAR VILLAGE, YELAHANKA HOBLI, BAMMAN ARCHITECT/ENGINEER /SUPERVISOR 'S SIGNATURE KIRAN KUMAR DS No:338, Talakavery lavout. Bangalore-92, Mob:953865 PROJECT TITLE : PLAN SHOWING THE PROPOSED RESIDENT NO:43, KATHA NO:675/661/545/43, MANDALKA VILLAGE, CHIKKABOMMASANDRA, YELAHAN NO:04, BANGALORE.	Amruthahalli, TIAL BUILDING AT SITE TTE IKA HOBLI, WARD
		SIGNATURE OWNER'S ADDRESS WITH ID NUMBER & CONTACT NUMBER : 1.SRI.NARESH.S.R. 2.SRI.NISHANTH KUMAR VILLAGE,YELAHANKA HOBLI,BAMCALOF ARCHITECT/ENGINEER /SUPERVISOR 'S SIGNATURE KIRAN KUMAR DS No:338, Talakavery lavout. Bangalore-92, Mob:953865 PROJECT TITLE : PLAN SHOWING THE PROPOSED RESIDENT NO:43,KATHA NO:675/661/545/43,MANDALKA VILLAGE,CHIKKABOMMASANDRA,YELAHAN NO:04,BANGALORE. DRAWING TITLE : 523443039-05-04	Amruthahalli, TIAL BUILDING AT SITE TTE IKA HOBLI, WARD
		SIGNATURE OWNER'S ADDRESS WITH ID NUMBER & CONTACT NUMBER : 1.SRI.NARESH.S.R. 2.SRI.NISHANTH KUMAR VILLAGE,YELAHANKA HOBLI,BAMCALOF ARCHITECT/ENGINEER /SUPERVISOR 'S SIGNATURE KIRAN KUMAR DS No:338, Talakavery lavout. Bangalore-92, Mob:953865 PROJECT TITLE : PLAN SHOWING THE PROPOSED RESIDENT NO:43,KATHA NO:675/661/545/43,MANDALKA VILLAGE,CHIKKABOMMASANDRA,YELAHAN NO:04,BANGALORE. DRAWING TITLE : 523443039-05-04	Amruthahalli, TIAL BUILDING AT SITE IKA HOBLI, WARD
AUTHORITY :		SIGNATURE OWNER'S ADDRESS WITH ID NUMBER & CONTACT NUMBER : 1.SRI.NARESH.S.R. 2.SRI.NISHANTH KUMAR VILLAGE,YELAHANKA HOBLI,BAY OF ARCHITECT/ENGINEER /SUPERVISOR 'S SIGNATURE KIRAN KUMAR DS No:338, Talakavery layout Bangalore-92, Mob:953865 PROJECT TITLE : PLAN SHOWING THE PROPOSED RESIDENT NO:43,KATHA NO:675/661/545/43,MANDALKA VILLAGE,CHIKKABOMMASANDRA,YELAHAN NO:04,BANGALORE. DRAWING TITLE : 523443039-05-04 :: A (A) with GF+2 SHEET NO : 1	Amruthahalli, TIAL BUILDING AT SITE TTE IKA HOBLI, WARD
AUTHORITY :	date of issue of plan and building li	SIGNATURE OWNER'S ADDRESS WITH ID NUMBER & CONTACT NUMBER : 1.SRI.NARESH.S.R. 2.SRI.NISHANTH KUMAR VILLAGE,YELAHANKA HOBLI,BAY OF ARCHITECT/ENGINEER /SUPERVISOR 'S SIGNATURE KIRAN KUMAR DS No:338, Talakavery layout Bangalore-92, Mob:953865 PROJECT TITLE : PLAN SHOWING THE PROPOSED RESIDENT NO:43,KATHA NO:675/661/545/43,MANDALKA VILLAGE,CHIKKABOMMASANDRA,YELAHAN NO:04,BANGALORE. DRAWING TITLE : 523443039-05-04 :: A (A) with GF+2 SHEET NO : 1	Amruthahalli, TIAL BUILDING AT SITE TTE IKA HOBLI, WARD
	date of issue of plan and building li	SIGNATURE OWNER'S ADDRESS WITH ID NUMBER & CONTACT NUMBER : 1.SRI.NARESH.S.R. 2.SRI.NISHANTH KUMAR VILLAGE,YELAHANKA HOBLI,BAY OF ARCHITECT/ENGINEER /SUPERVISOR 'S SIGNATURE KIRAN KUMAR DS No:338, Talakavery layout Bangalore-92, Mob:953865 PROJECT TITLE : PLAN SHOWING THE PROPOSED RESIDENT NO:43,KATHA NO:675/661/545/43,MANDALKA VILLAGE,CHIKKABOMMASANDRA,YELAHAN NO:04,BANGALORE. DRAWING TITLE : 523443039-05-04 :: A (A) with GF+2 SHEET NO : 1	Amruthahalli, TIAL BUILDING AT SITE TTE IKA HOBLI, WARD
	date of issue of plan and building li	SIGNATURE OWNER'S ADDRESS WITH ID NUMBER & CONTACT NUMBER : 1.SRI.NARESH.S.R. 2.SRI.NISHANTH KUMAR VILLAGE,YELAHANKA HOBLI,BAY OF ARCHITECT/ENGINEER /SUPERVISOR 'S SIGNATURE KIRAN KUMAR DS No:338, Talakavery layout Bangalore-92, Mob:953865 PROJECT TITLE : PLAN SHOWING THE PROPOSED RESIDENT NO:43,KATHA NO:675/661/545/43,MANDALKA VILLAGE,CHIKKABOMMASANDRA,YELAHAN NO:04,BANGALORE. DRAWING TITLE : 523443039-05-04 :: A (A) with GF+2 SHEET NO : 1	Amruthahalli, TIAL BUILDING AT SITE TTE IKA HOBLI, WARD
	date of issue of plan and building li	SIGNATURE OWNER'S ADDRESS WITH ID NUMBER & CONTACT NUMBER : 1.SRI.NARESH.S.R. 2.SRI.NISHANTH KUMAR VILLAGE,YELAHANKA HOBLI,BAY OF ARCHITECT/ENGINEER /SUPERVISOR 'S SIGNATURE KIRAN KUMAR DS No:338, Talakavery layout Bangalore-92, Mob:953865 PROJECT TITLE : PLAN SHOWING THE PROPOSED RESIDENT NO:43,KATHA NO:675/661/545/43,MANDALKA VILLAGE,CHIKKABOMMASANDRA,YELAHAN NO:04,BANGALORE. DRAWING TITLE : 523443039-05-04 :: A (A) with GF+2 SHEET NO : 1	Amruthahalli, TIAL BUILDING AT SITE IKA HOBLI, WARD
	date of issue of plan and building li	SIGNATURE OWNER'S ADDRESS WITH ID NUMBER & CONTACT NUMBER : 1.SRI.NARESH.S.R. 2.SRI.NISHANTH KUMAR VILLAGE,YELAHANKA HOBLI,B/ ARCHITECT/ENGINEER /SUPERVISOR 'S SIGNATURE KIRAN KUMAR DS No:338, Talakavery lavout Bangalore-92, Mob:953865 PROJECT TITLE : PLAN SHOWING THE PROPOSED RESIDENT NO:43, KATHA NO:675/661/545/43, MANDALKA VILLAGE,CHIKKABOMMASANDRA, YELAHAN NO:04,BANGALORE. DRAWING TITLE : 523443039-05-04 :: A (A) with GF+3 SHEET NO : 1 tified plan is valid for two years from the cence by the competent authority.	Amruthahalli, TIAL BUILDING AT SITE IKA HOBLI, WARD
	date of issue of plan and building li	SIGNATURE OWNER'S ADDRESS WITH ID NUMBER & CONTACT NUMBER : 1.SRI.NARESH.S.R. 2.SRI.NISHANTH KUMAR VILLAGE,YELAHANKA HOBLI,BAY OF ARCHITECT/ENGINEER /SUPERVISOR 'S SIGNATURE KIRAN KUMAR DS No:338, Talakavery layout Bangalore-92, Mob:953865 PROJECT TITLE : PLAN SHOWING THE PROPOSED RESIDENT NO:43,KATHA NO:675/661/545/43,MANDALKA VILLAGE,CHIKKABOMMASANDRA,YELAHAN NO:04,BANGALORE. DRAWING TITLE : 523443039-05-04 :: A (A) with GF+2 SHEET NO : 1	Amruthahalli, TIAL BUILDING AT SITE TTE IKA HOBLI, WARD
	date of issue of plan and building li	SIGNATURE OWNER'S ADDRESS WITH ID NUMBER & CONTACT NUMBER : 1.SRI.NARESH.S.R. 2.SRI.NISHANTH KUMAR VILLAGE,YELAHANKA HOBLI,B/ ARCHITECT/ENGINEER /SUPERVISOR 'S SIGNATURE KIRAN KUMAR DS No:338, Talakavery lavout Bangalore-92, Mob:953865 PROJECT TITLE : PLAN SHOWING THE PROPOSED RESIDENT NO:43, KATHA NO:675/661/545/43, MANDALKA VILLAGE,CHIKKABOMMASANDRA, YELAHAN NO:04,BANGALORE. DRAWING TITLE : 523443039-05-04 :: A (A) with GF+3 SHEET NO : 1 tified plan is valid for two years from the cence by the competent authority.	Amruthahalli, TIAL BUILDING AT SITE IKA HOBLI, WARD

This is system generated report and does not require any signature. Accuracy of Scrutiny Report and Drawing is subject to accuracy of end-user provided data, 3rd party software/hardware/services, etc. We are not liable for any damages which may arise from use, or inability to use the Application.