

Block :A1 (RESIDENTIAL BUILDING)

Floor Name	Total Built Up	Deductions (A	rea in Sq.mt.)	Proposed FAR Area (Sq.mt.)	Total FAR Area	Tnmt (No.)	
	Area (Sq.mt.)	StairCase Parking		Resi.	(Sq.mt.)		
Terrace Floor	14.58	14.58	0.00	0.00	0.00	00	
Second Floor	61.41	9.36	0.00	52.05	52.05	01	
First Floor	61.41	9.36	0.00	52.05	52.05	01	
Ground Floor	61.41	9.36	0.00	52.05	52.05	01	
Stilt Floor	54.82	8.46	46.36	0.00	0.00	00	
Total:	253.63	51.12	46.36	156.15	156.15	03	
Total Number of Same Blocks :	1						
Total:	253.63	51.12	46.36	156.15	156.15	03	

UnitBUA Table for Block :A1 (RESIDENTIAL BUILDING)

FLOOR	Name	UnitBUA Type	UnitBUA Area	Carpet Area	No. of Rooms	No. of Tenement		
GROUND FLOOR PLAN	SPLIT 1	FLAT	61.41	42.18	6	1		
TYPICAL - 1& 2 FLOOR PLAN	SPLIT 2	FLAT	61.41	42.18	6	2		
Total:	-	-	184.24	126.54	18	3		

SCHEDULE OF JOINERY:

BLOCK NAME	NAME	LENGTH	HEIGHT	NOS	
A1 (RESIDENTIAL BUILDING)	D2	0.75	2.10	03	
A1 (RESIDENTIAL BUILDING)	D1	0.90	2.10	12	
A1 (RESIDENTIAL BUILDING)	D	1.06	2.10	03	

SCHEDULE OF JOINERY


SCHEDULE OF A	JOINERT.			
BLOCK NAME	NAME	LENGTH	HEIGHT	NOS
A1 (RESIDENTIAL BUILDING)	W2	0.76	1.20	03
A1 (RESIDENTIAL BUILDING)	W1	1.20	1.20	18

Block USE/SUBUSE Details

A1 (RESIDENTIAL BUILDING) Residential Plotted Resi development Bldg upto 11.5 mt. Ht. R	Block Name	Block Use	Block SubUse	Block Structure	Block Land Use Category
		Residential		Bldg upto 11.5 mt. Ht.	R

Required Parking(Table 7a)

		3	- /					
	Block	Type	Sublas	Area	Ur	nits		Car
	Name	Туре	SubUse	(Sq.mt.)	Reqd.	Prop.	Reqd./Unit	Reqd.
	A1 (RESIDENTIAL BUILDING)	Residential	Plotted Resi development	50 - 225	1	-	1	3
		Total :		-	-	-	-	3

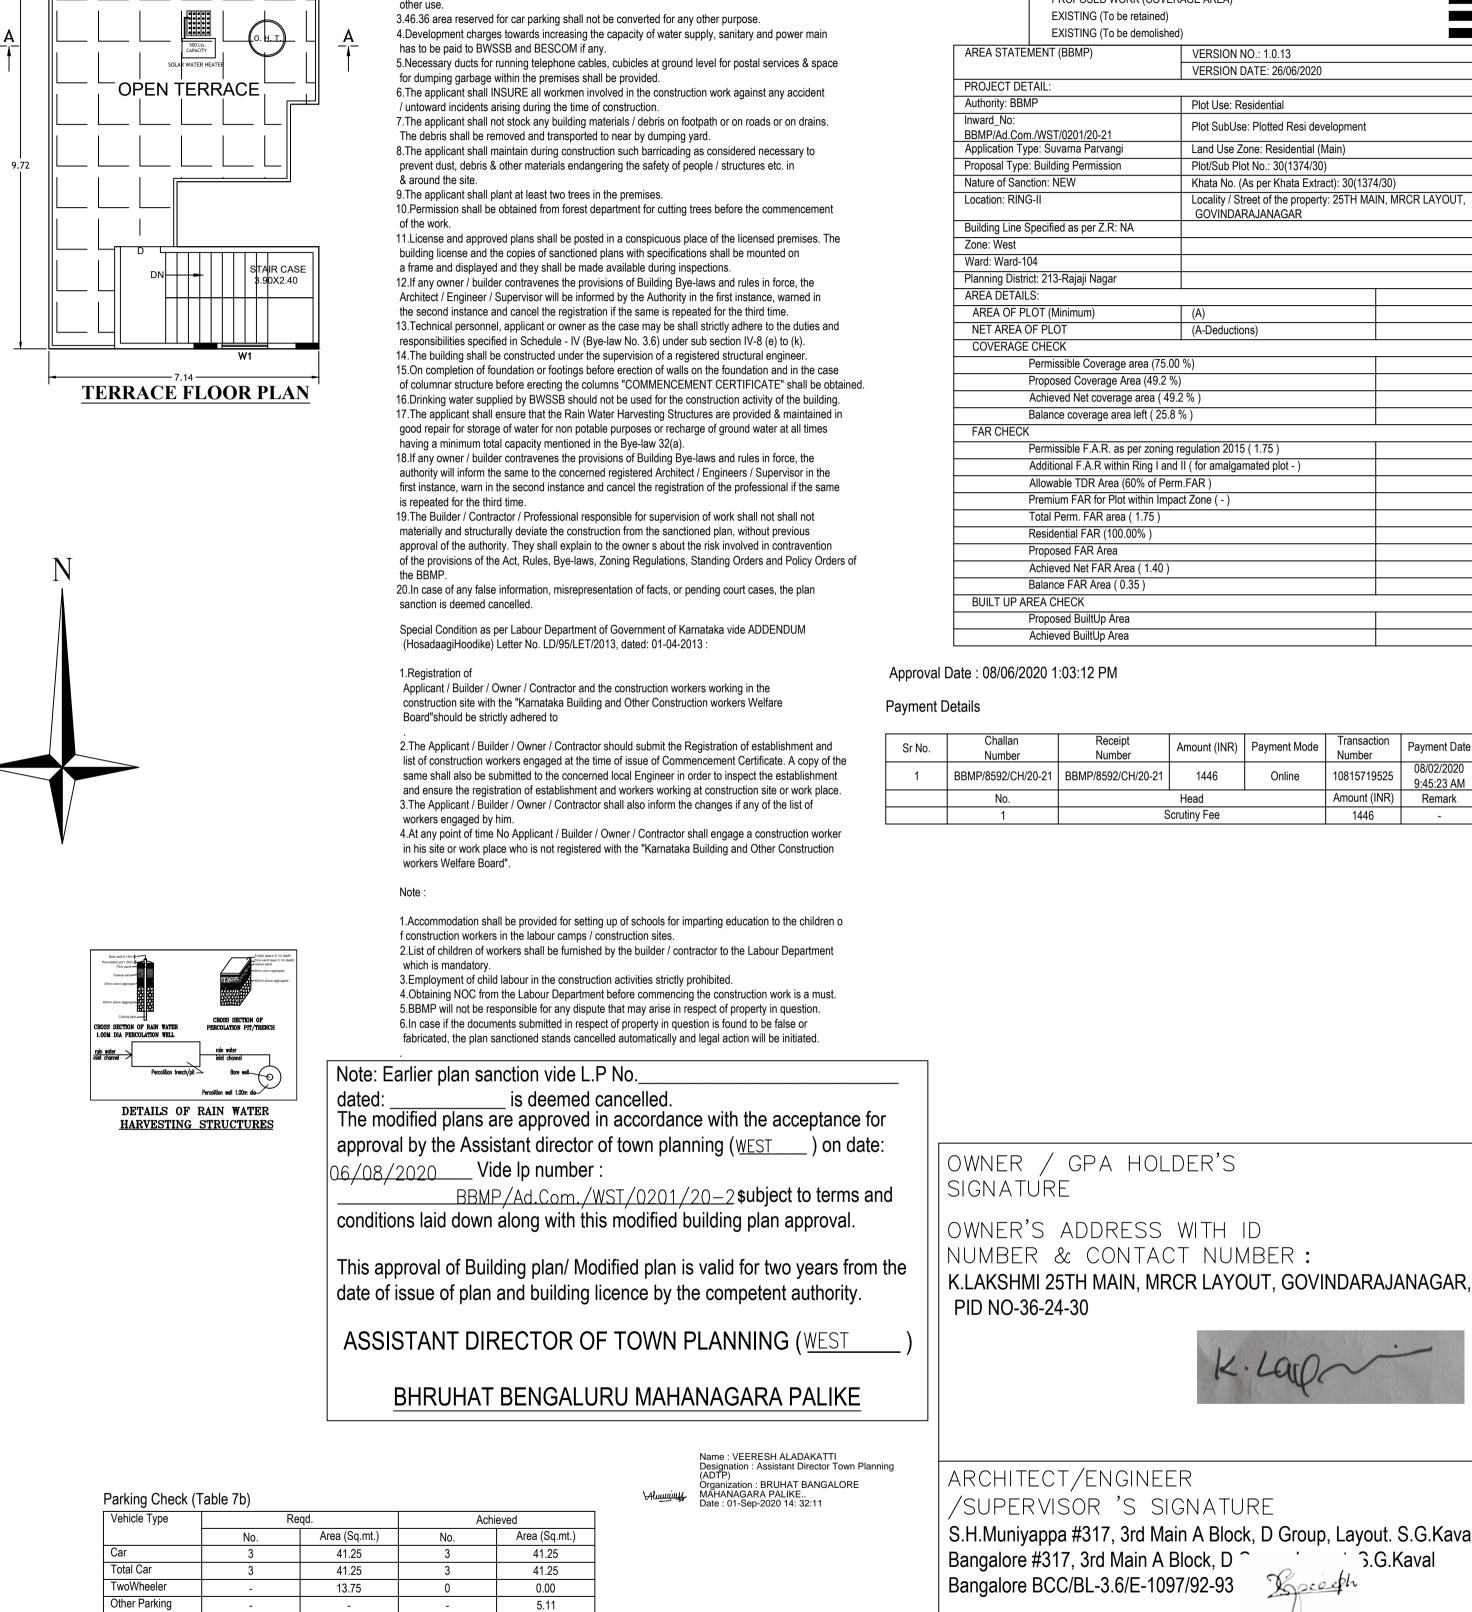

Approval Condition :

, GOVINDARAJANAGAR., Bangalore.

a).Consist of 1Stilt + 1Ground + 2 only.

This Plan Sanction is issued subject to the following conditions

1.Sanction is accorded for the Residential Building at 30(1374/30), 25TH MAIN, MRCR LAYOUT

2.Sanction is accorded for Residential use only. The use of the building shall not be deviated to any

FAR & Tenement Details

Total

Prop.

Block	No. of Same Bldg	Total Built Up Area (Sq.mt.)	Deductions (Area in Sq.mt.)		Proposed FAR Area (Sq.mt.)	Total FAR Area (Sq.mt.)	Tnmt (No.)		
			StairCase	Parking	Resi.				
A1 (RESIDENTIAL BUILDING)	1	253.63	51.12	46.36	156.15	156.15	03		
Grand Total:	1	253.63	51.12	46.36	156.15	156.15	3.00		

55.00 46.36

PROJECT TITLE : NO-36-24-30.

DRAWING TITLE :

SHEET NO :

This is system generated report and does not require any signature. Accuracy of Scrutiny Report and Drawing is subject to accuracy of end-user provided data, 3rd party software/hardware/services, etc. We are not liable for any damages which may arise from use, or inability to use the Application.

949199727-01-08-2020
08-16-00\$_\$LAKSHMI
IZ

PLAN SHOWING THE PROPOSED RESIDENTIAL BUILDING AT MUNICIPAL NO-30(1374/30), 25TH MAIN , MRCR LAYOUT, GOVINDARAJANAGAR, WARD NO-104, BANGALORE-40.PID

S.H.Muniyappa #317, 3rd Main A Block, D Group, Layout. S.G.Kaval 3.G.Kaval Deceph

	Amount (INR)	Payment Mode	Transaction Number	Payment Date	Remark
20-21	1446	Online	10815719525	08/02/2020 9:45:23 AM	-
	Head		Amount (INR)	Remark	
Scrutiny Fee			1446	-	

	Plot SubUse: Plotted Resi development					
	Land Use Zone: Residential (Main)					
	Plot/Sub Plot No.: 30(1374/30)					
	Khata No. (As per Khata Extract): 30((1374/30)				
	Locality / Street of the property: 25TH MAIN, MRCR LAYOUT, GOVINDARAJANAGAR					
			SQ.MT.			
	(A)		111.42			
	(A-Deductions)		111.42			
ea (75.00	,		83.56			
a (49.2 %)			54.82			
area (49.:	,		54.82			
eft (25.8	%)		28.74			
	egulation 2015(1.75)		194.98			
ing I and	II (for amalgamated plot -)		0.00			
% of Pern	n.FAR)		0.00			
thin Impa	ct Zone (-)		0.00			
.75)			194.98			
%)			156.16			
			156.16			
(1.40)			156.16			
)			38.82			

COLOR INDEX PROPOSED WORK (COVERAGE AREA)

VERSION NO.: 1.0.13

VERSION DATE: 26/06/2020

Color Notes

PLOT BOUNDARY

ABUTTING ROAD

SCALE : 1:100

253.63

253.63