COLOR INDEX PLOT BOUNDARY ABUTTING ROAD

31. Sufficient two wheeler parking shall be provided as per requirement.

and shall get the renewal of the permission issued once in Two years.

Corporation and Fire Force Department every year.

as per solid waste management bye-law 2016.

unit/development plan.

sanction is deemed cancelled.

Board"should be strictly adhered to

workers engaged by him.

workers Welfare Board".

which is mandatory.

management as per solid waste management bye-law 2016.

46.Also see, building licence for special conditions, if any.

f construction workers in the labour camps / construction sites.

3. Employment of child labour in the construction activities strictly prohibited.

(Hosadaagi Hoodike) Letter No. LD/95/LET/2013, dated: 01-04-2013:

4.At any point of time No Applicant / Builder / Owner / Contractor shall engage a construction worker

in his site or work place who is not registered with the "Karnataka Building and Other Construction

1.Accommodation shall be provided for setting up of schools for imparting education to the children o

2.List of children of workers shall be furnished by the builder / contractor to the Labour Department

4. Obtaining NOC from the Labour Department before commencing the construction work is a must.

5.BBMP will not be responsible for any dispute that may arise in respect of property in question.

fabricated, the plan sanctioned stands cancelled automatically and legal action will be initiated.

6.In case if the documents submitted in respect of property in question is found to be false or


renewal of the permission issued that once in Two years.

PROPOSED WORK (COVERAGE AREA)

Approval Date:

SCALE: 1:100

45. In case of any false information, misrepresentation of facts, or pending court cases, the plan Special Condition as per Labour Department of Government of Karnataka vide ADDENDUM Applicant / Builder / Owner / Contractor and the construction workers working in the construction site with the "Karnataka Building and Other Construction workers Welfare 2. The Applicant / Builder / Owner / Contractor should submit the Registration of establishment and list of construction workers engaged at the time of issue of Commencement Certificate. A copy of the same shall also be submitted to the concerned local Engineer in order to inspect the establishment and ensure the registration of establishment and workers working at construction site or work place. 3. The Applicant / Builder / Owner / Contractor shall also inform the changes if any of the list of

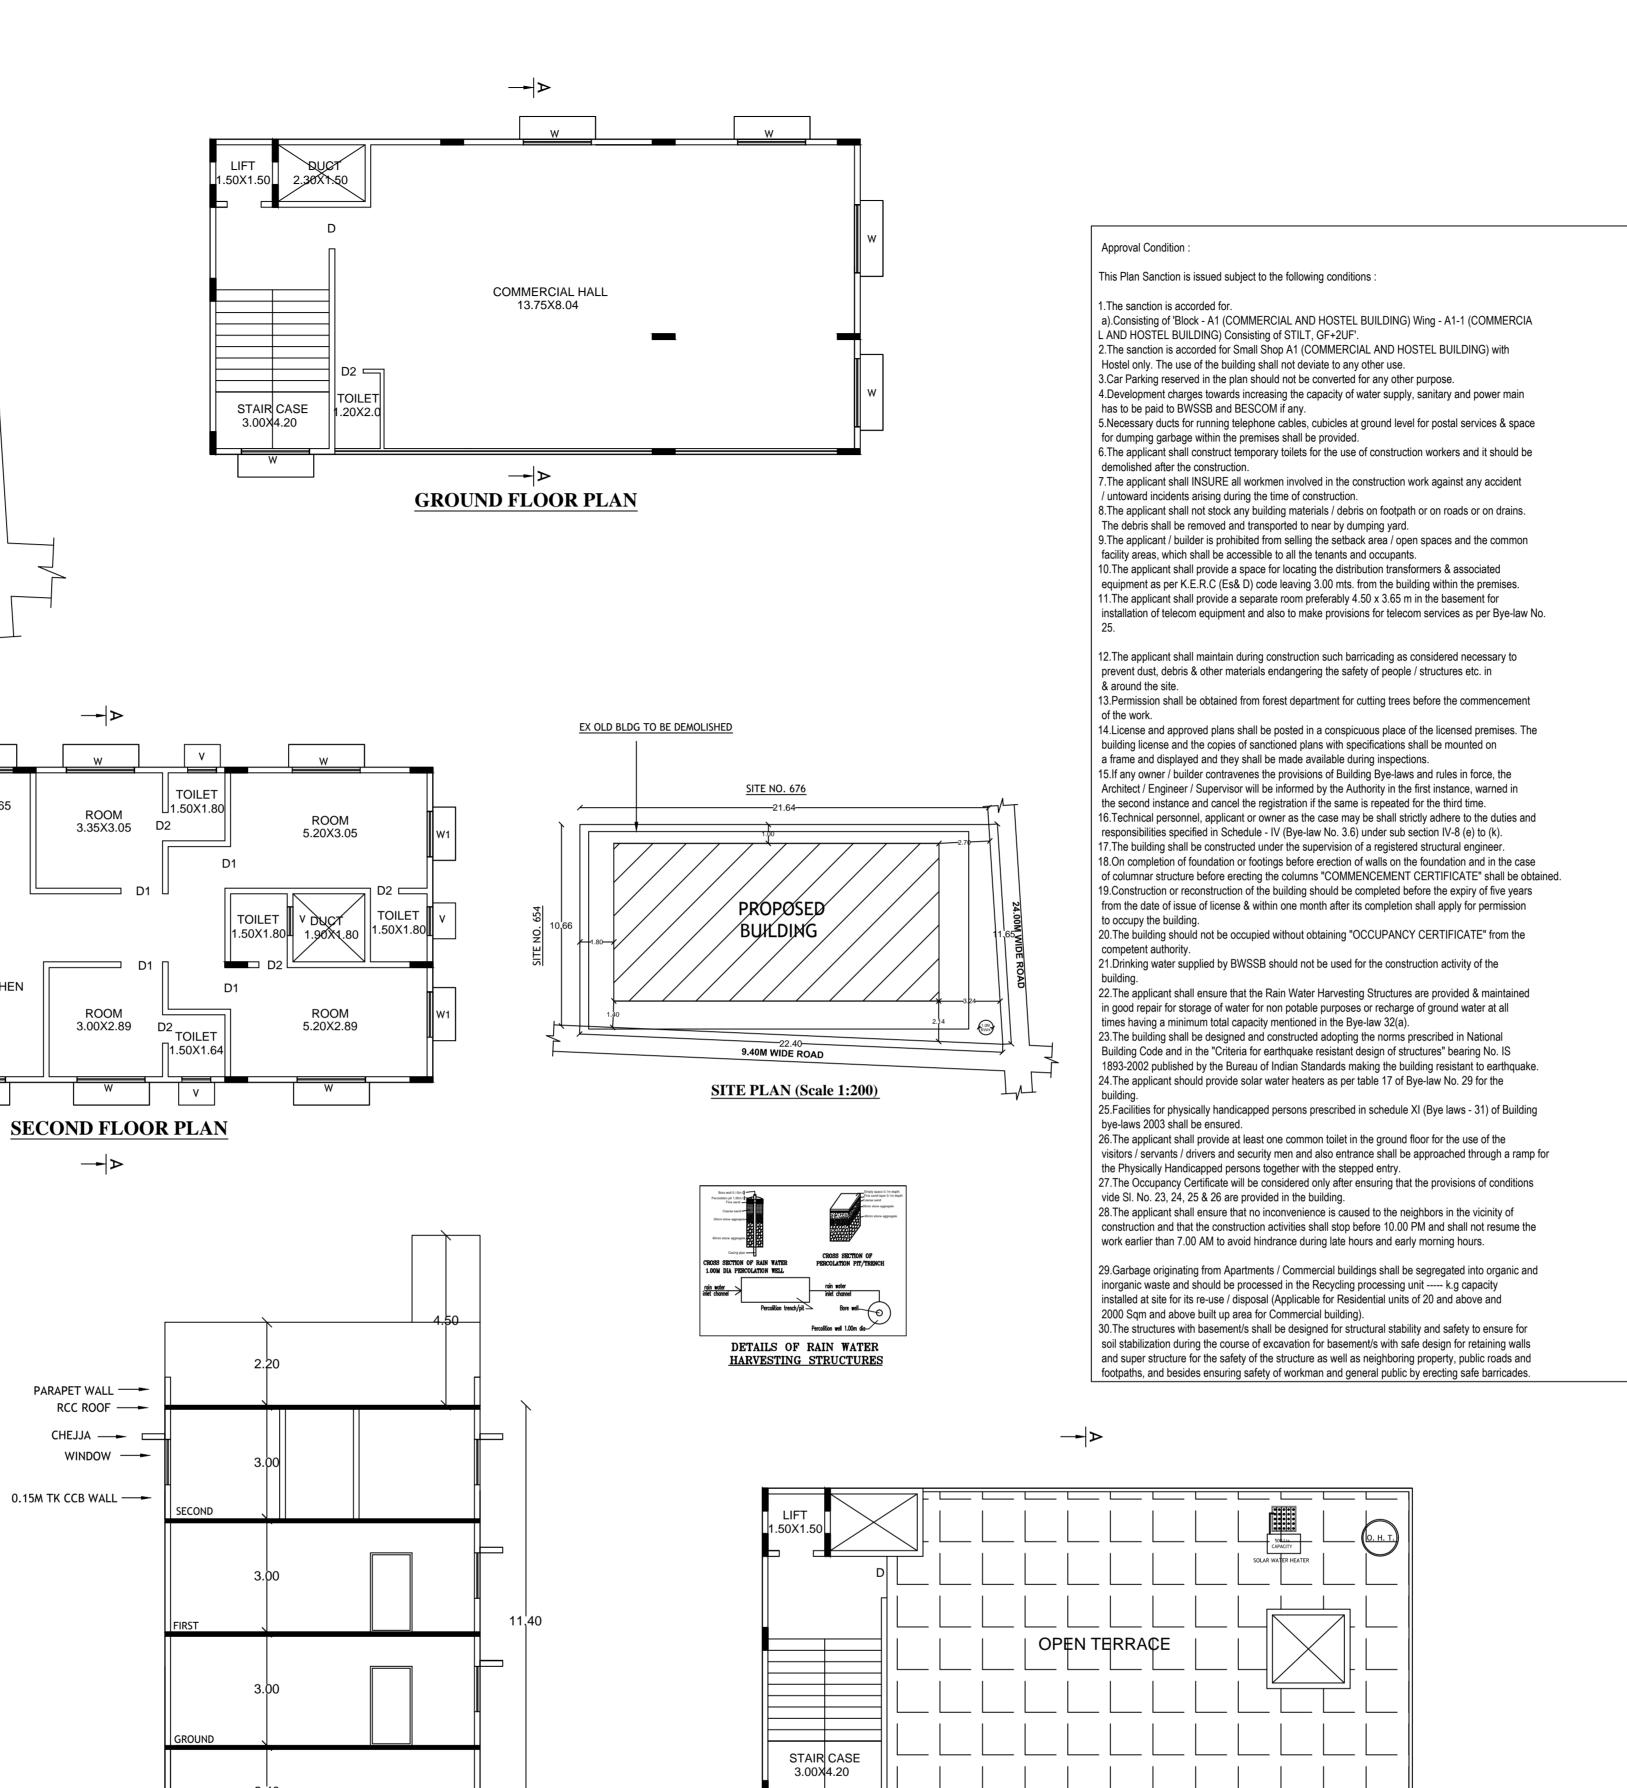

FOUNDATION AS PER

SECTION ON A-A

TERRACE FLOOR PLAN

Floor Name	Total Built Up Area		Deduction	ns (Area in S	Sq.mt.)		Propose (Sq.mt.	ed FAR Area)	Total FAR Area	Carpet Area other
	(Sq.mt.)	StairCase	Lift	Lift Machine	Void	Parking	Resi.	Commercial	(Sq.mt.)	than Tenement
Terrace Floor	27.29	25.04	0.00	2.25	0.00	0.00	0.00	0.00	0.00	0.00
Second Floor	143.37	12.60	2.25	0.00	6.87	0.00	121.65	0.00	121.65	134.25
First Floor	143.37	12.60	2.25	0.00	3.45	0.00	0.00	125.07	125.07	0.00
Ground Floor	143.37	12.60	2.25	0.00	3.45	0.00	0.00	125.07	125.07	0.00
Stilt Floor	143.37	8.55	2.25	0.00	0.00	132.57	0.00	0.00	0.00	0.00
Total:	600.77	71.39	9.00	2.25	13.77	132.57	121.65	250.14	371.79	134.25
Total Number of Same Blocks	1									
Total:	600.77	71.39	9.00	2.25	13.77	132.57	121.65	250.14	371.79	134

Block :A1 (COMMERCIAL AND HOSTEL BUILDING)

FRONT ELEVATION

STAIRÆA

STAIR CASE

3.00X4.20

9.40M WIDE ROAD

STILT FLOOR PLAN

COMMERCIAL HALL

13.75X8.04

FIRST FLOOR PLAN

9	Total Number of Same Blocks	1									
1	Total:	600.77	71.39	9.00	2.25	13.77	132.57	121.65	250.14	371.79	1
	SCHEDL	JLE OF J	OINERY:								
	BLOCK N	AME	NAME		LENGTI	Н	HEIGH	HT	NOS		
	A1 (COMI AND HOS BUILDING	STEL	D2		0.75		2.10)	06		

SCHEDULE OF JOINERY:							
BLOCK NAME	NAME	LENGTH	HEIGHT	NOS			
A1 (COMMERCIAL AND HOSTEL BUILDING)	W2	0.90	1.20	06			
A1 (COMMERCIAL AND HOSTEL BUILDING)	W1	1.20	1.20	02			
A1 (COMMERCIAL AND HOSTEL BUILDING)	W	1.80	1.20	22			

Block	No. of	Total Built Up Area		Deductio	ns (Area in	Sq.mt.)			osed FAR (Sq.mt.)	Total FAR Area	Carpet Area other
	Same Bldg	(Sq.mt.)	StairCase Lift Lift Machine Void Park	Parking	Resi.	Commercial	1 /2 / 1	than Tenemer			
A1 (COMMERCIAL AND HOSTEL BUILDING)	1	600.77	71.39	9.00	2.25	13.77	132.57	121.65	250.14	371.79	134.2
Grand Total:	1	600.77	71.39	9.00	2.25	13.77	132.57	121.65	250.14	371.79	134.2

ROOM

3.35X3.05

3.00X2.89

PARAPET WALL ---RCC ROOF ──

0.15M TK CCB WALL ---

CHEJJA → □ WINDOW --

DINING/KITCHEN

3.60X6.39

STAIR CASE

3.00X4.20

Parking Check (T	able 7b)			
Vehicle Type	Re	eqd.	Ach	ieved
	No.	Area (Sq.mt.)	No.	Area (Sq.mt.)
Car	6	82.50	7	96.25
Total Car	6	82.50	7	96.25
TwoWheeler	-	27.50	0	0.00
Other Parking	-	-	-	36.32
Total		440.00		400.57

Block	Type	Cubling	Area	Ur	nits		Car	
Name	Туре	SubUse	(Sq.mt.)	Reqd.	Prop.	Reqd./Unit	Reqd.	Prop
A1 (COMMERCIAL AND	Commercial	Small Shop	> 0	50	250.14	1	5	-
HOSTEL BUILDING)	Residential	Hostel	> 0	10	4.00	1	1	-
	Total :		-	-	-	-	6	7

Block USE/SUBU	SE Details			
Block Name	Block Use	Block SubUse	Block Structure	Block Land Use Category
A1 (COMMERCIAL AND HOSTEL	Commercial	Small Shop	Bldg upto 11.5 mt. Ht.	C1

\dashv	UnitBUA Tal	ole for Block	:A1 (COMME	RCIAL AND I	HOSTEL BU	ILDING)	
┨	FLOOR	Name	UnitBUA Type	UnitBUA Area	Carpet Area	No. of Rooms	No. of Tenement
- 1							

OWNER / GPA H SIGNATURE	IOLDER'S
OWNER'S ADDRES NUMBER & CONT SANIL KUMAR. P & VIJE CROSS, ROAD,2ND BLO PID NO-15-13-1	TACT NUMBER: ESH. K SITE NO-1, (0LD NO. 677), 20 TH
ARCHITECT/ENGII /SUPERVISOR 'S	NEER SIGNATURE

CHANDRASHEKAR P.K #231/D. 1st FLOOR. 9th B MAIN ROAD, FREEDOM FIGHTER LAY(E-3721/2012-13 COMMERCIAL AND HOSTEL BUILDING AT BUILDING AT SITE NO-1,

(0LD NO. 677), 20 TH CROSS, ROAD, 2ND BLOCK, RAJAJINAGAR, WARD NO-99, BANGALORE. PID NO-15-13-1 1691010896-08-07-202103-00-13\$ \$SANIL

KUMAR.P 1 :: A1 (COMMERCIAL AND HOSTEL BUILDING) with STILT, GF+2UF SHEET NO: 1

SANCTIONING AU	THORITY:	This approval of Building plan/ Modified date of issue of plan and building licence	plan is valid for two years from the by the competent authority.
ASSISTANT / JUNIOR ENGINEER / TOWN PLANNER	ASSISTANT DIRECTOR		
			WEGT
			WEST

A1 (COMMERCIAL AND HOSTEL BUILDING)