




PROPOSED STILT FLOOR, PROPOSED GROUND FLOOR, PROPOSED FIRST FLOOR

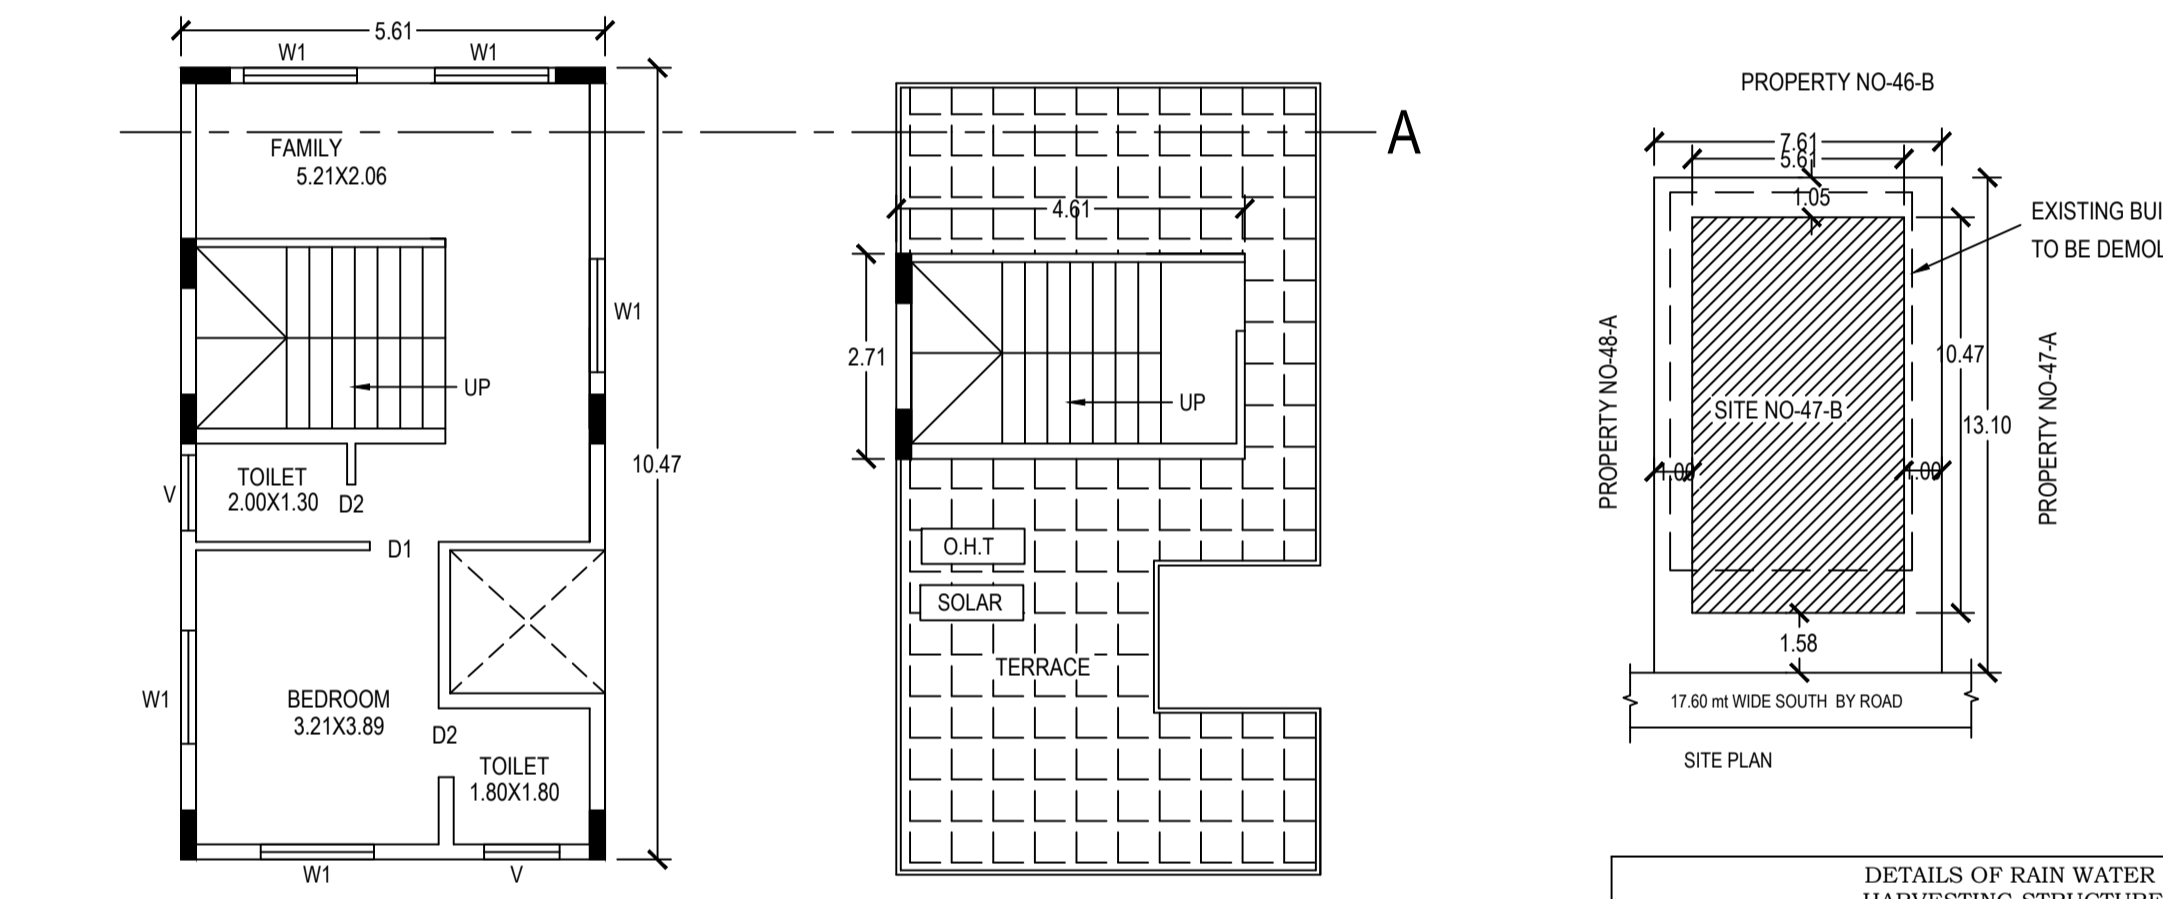


PROPOSED SECOND FLOOR, PROPOSED TERRACE FLOOR

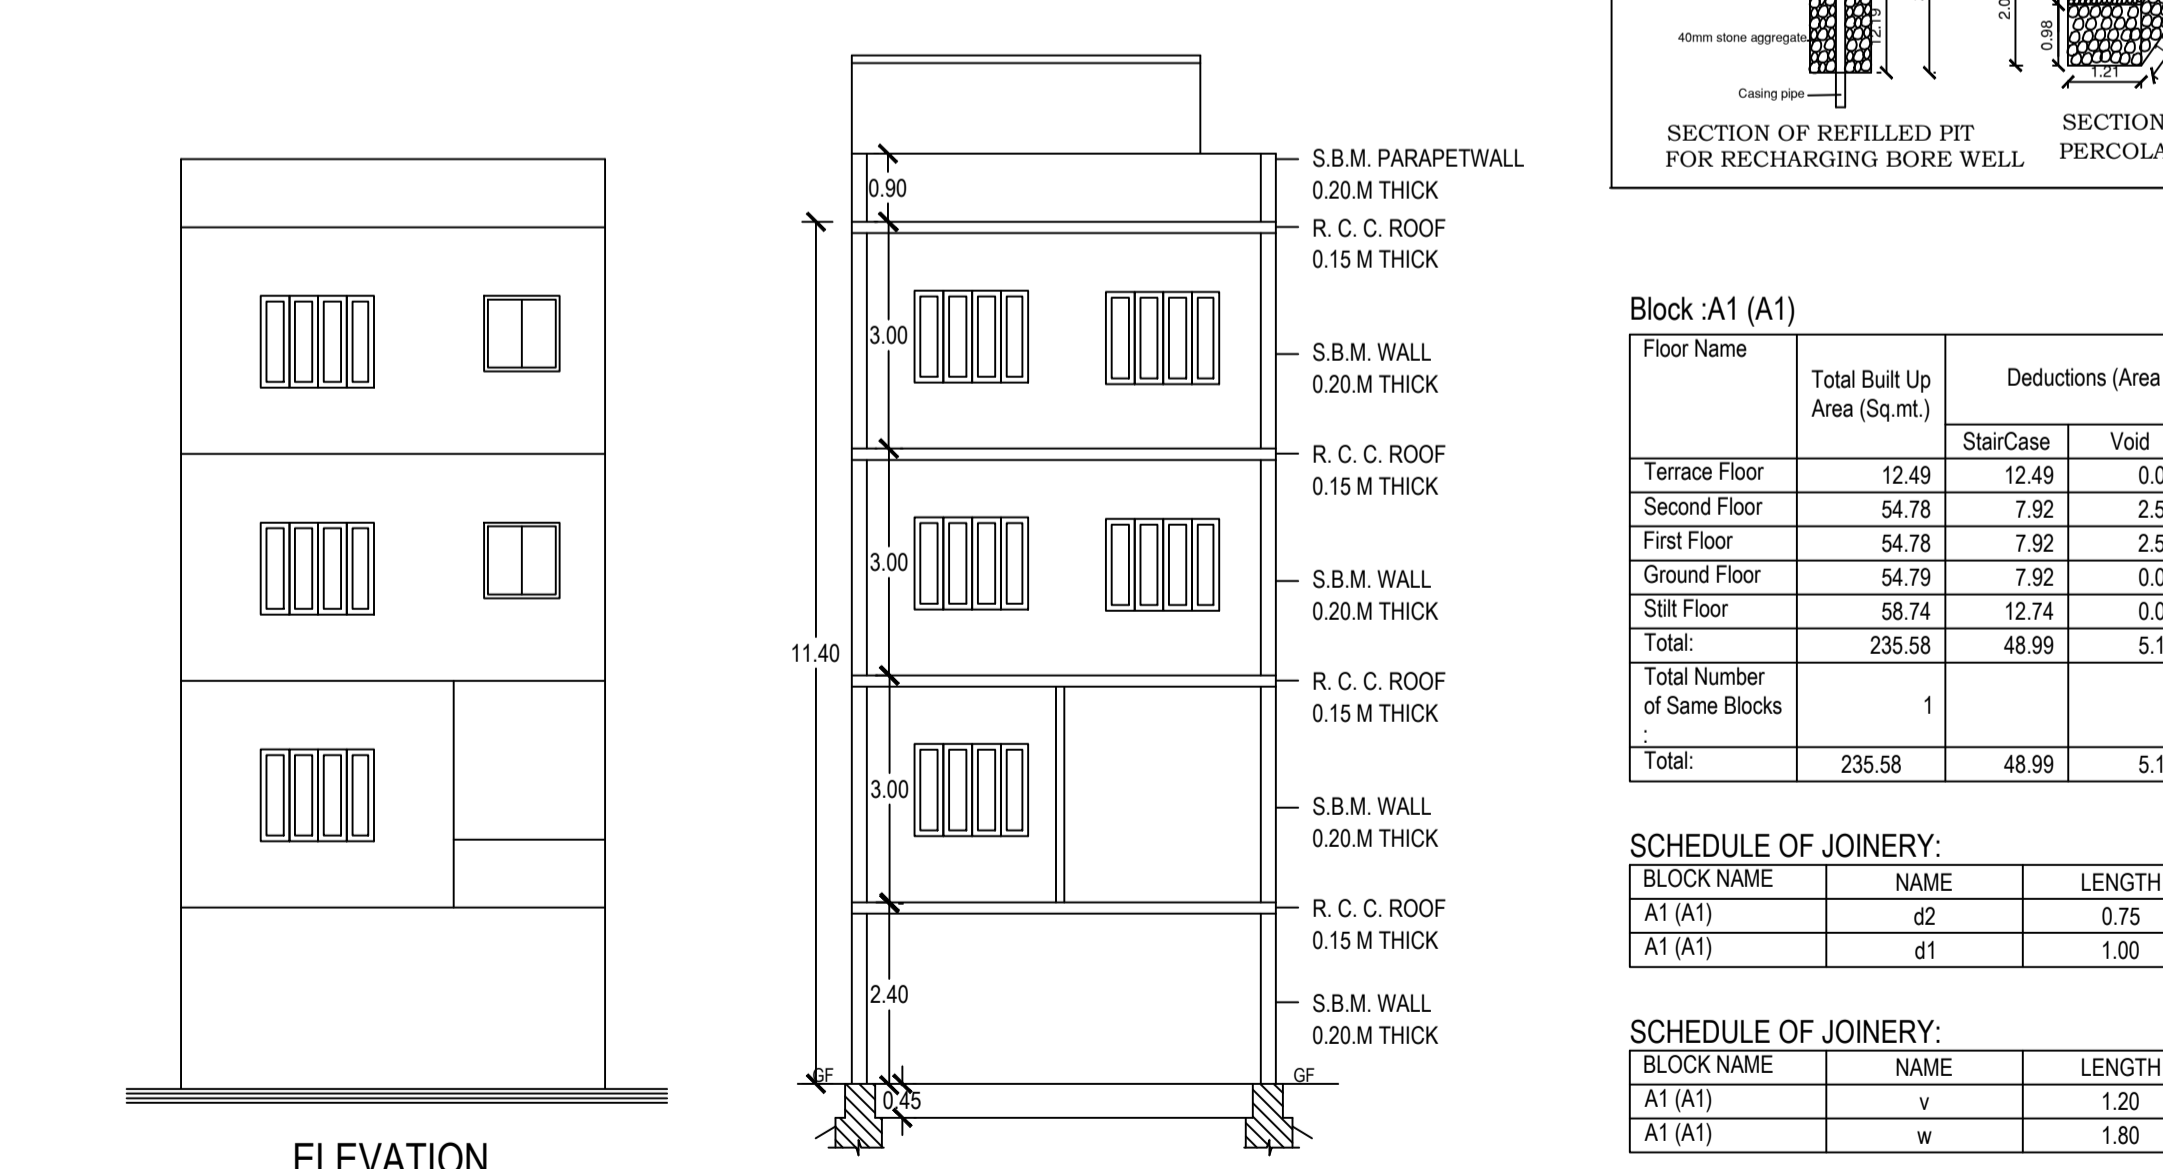

ELEVATION, SECTION-AA

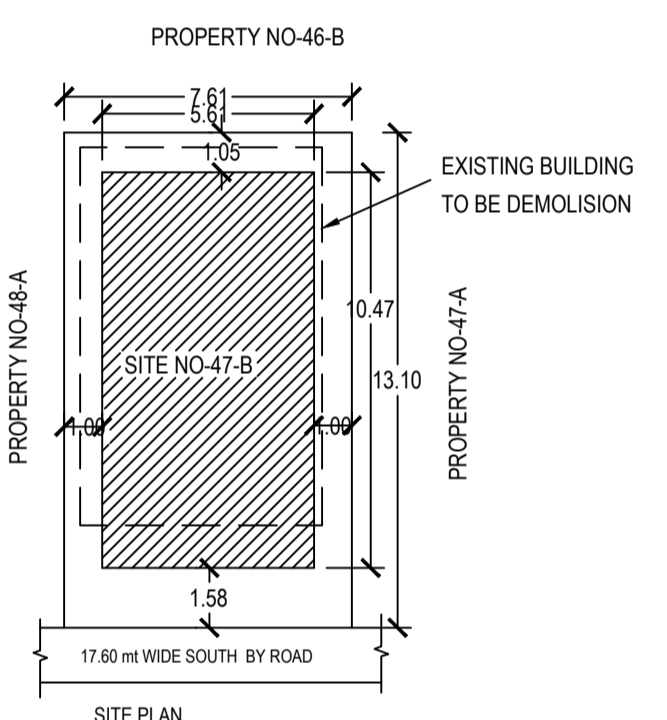

SITE PLAN

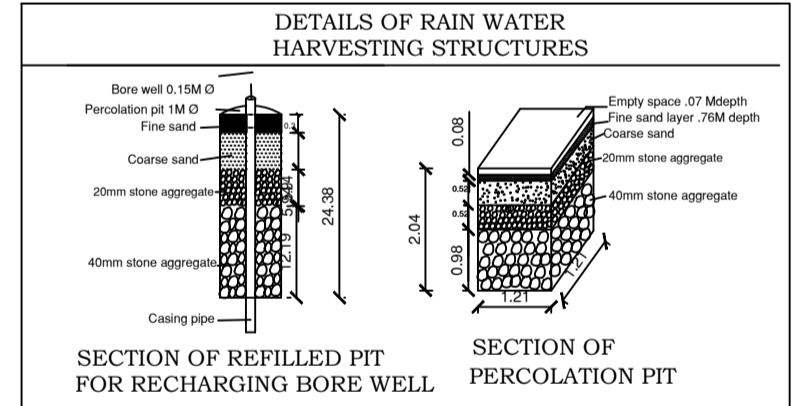

DETAILS OF RAIN WATER HARVESTING STRUCTURES

Block :A1 (A1) table with columns: Floor Name, Total Built Up Area (Sq.mt.), Deductions (Area in Sq.mt.), Proposed FAR Area (Sq.mt.), Total FAR Area (Sq.mt.), Trmt (No.).

SCHEDULE OF JOINERY table with columns: BLOCK NAME, NAME, LENGTH, HEIGHT, NOS.

SCHEDULE OF JOINERY table with columns: BLOCK NAME, NAME, LENGTH, HEIGHT, NOS.


UnitBUA Table for Block :A1 (A1) table with columns: FLOOR, Name, UnitBUA Type, UnitBUA Area, Carpet Area, No. of Rooms, No. of Tenement.

Approval Condition: This Plan Sanction is issued subject to the following conditions: 1. The sanction is accorded for... 31. Sufficient two wheeler parking shall be provided as per requirement... 32. Traffic Management Plan shall be obtained from Traffic Management Consultant...

COLOR INDEX table with columns: PLOT BOUNDARY, ABUTTING ROAD, PROPOSED WORK (COVER AREA), EXISTING (To be retained), EXISTING (To be demolished).

AREA STATEMENT (BBMP) table with columns: PROJECT DETAIL, AREA DETAILS, COVERAGE CHECK, FAR CHECK, BUILT UP AREA CHECK.

Approval Date:

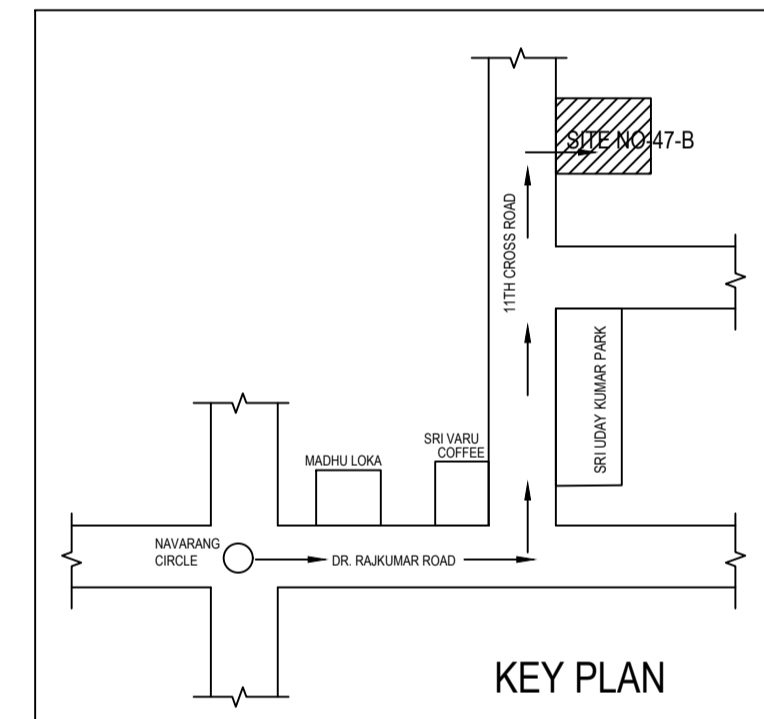

OWNER / GPA HOLDER'S SIGNATURE, OWNER'S ADDRESS WITH ID NUMBER & CONTACT NUMBER: SRI M DEEPAK, 1908, 11TH CROSS, 19TH MAIN, 1ST BLOCK, RAJAJINAGAR, BANGALORE.

ARCHITECT/ENGINEER /SUPERVISOR'S SIGNATURE, M. Prasanna Kumar, #142, 4th Main, 4th Cross, 4th Phase East of Kathugru BSK 3rd Stage, BCC/BL-3.2.3E-1999/2000.

PROJECT TITLE: PROPOSED RESIDENTIAL BUILDING AT SITE NO-16(OLD NO.47-B), 11 TH CROSS ROAD, 1ST BLOCK, RAJAJINAGAR, BANGALORE.

DRAWING TITLE: SRI M DEEPAK

SHEET NO: 1

SANCTIONING AUTHORITY: This approval of Building plan/ Modified plan is valid for two years from the date of issue of plan and building licence by the competent authority. Includes signature of the authority and the logo of the Government of Karnataka.