


FIRST FLOOR PLAN (Proposed) (SCALE: 1:100)


SECOND FLOOR PLAN (Proposed) (SCALE: 1:100)

THIRD FLOOR PLAN (Proposed) (SCALE: 1:100)


GROUND FLOOR PLAN (Proposed) (SCALE: 1:100)

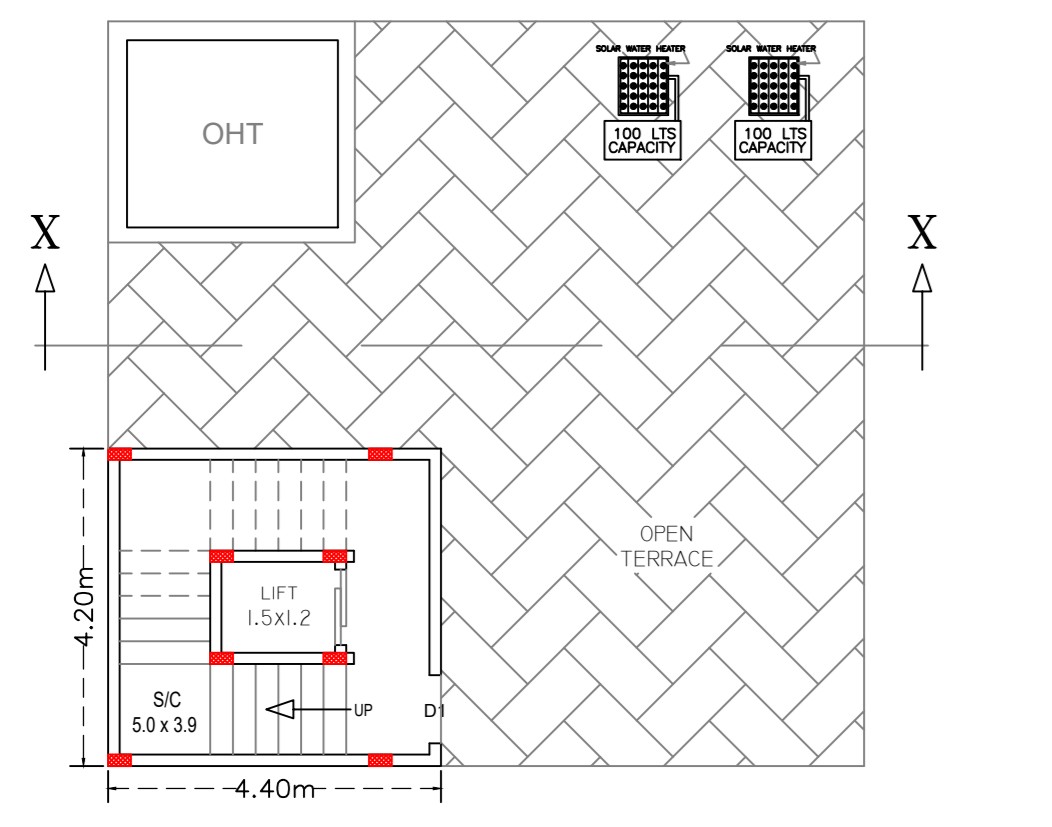



TERRACE FLOOR PLAN (SCALE: 1:100)

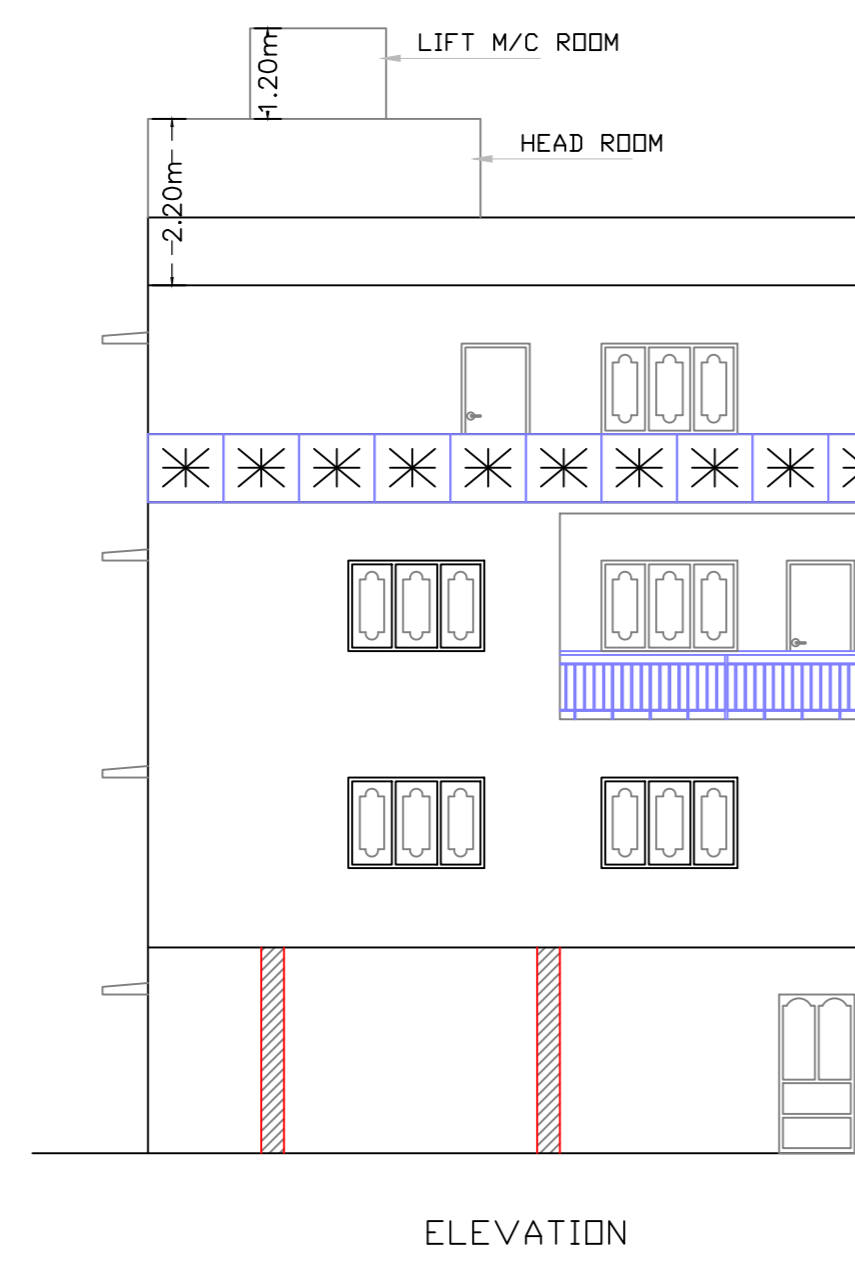

ELEVATION

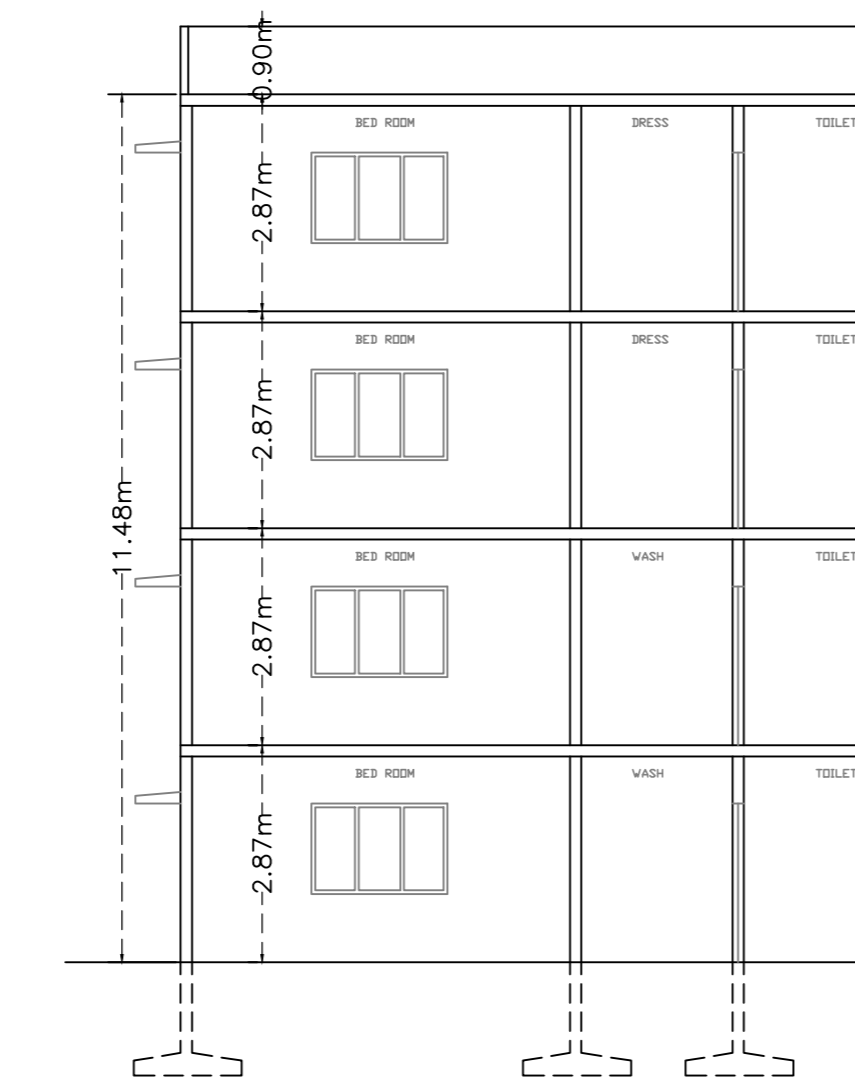

SECTION @ X-X

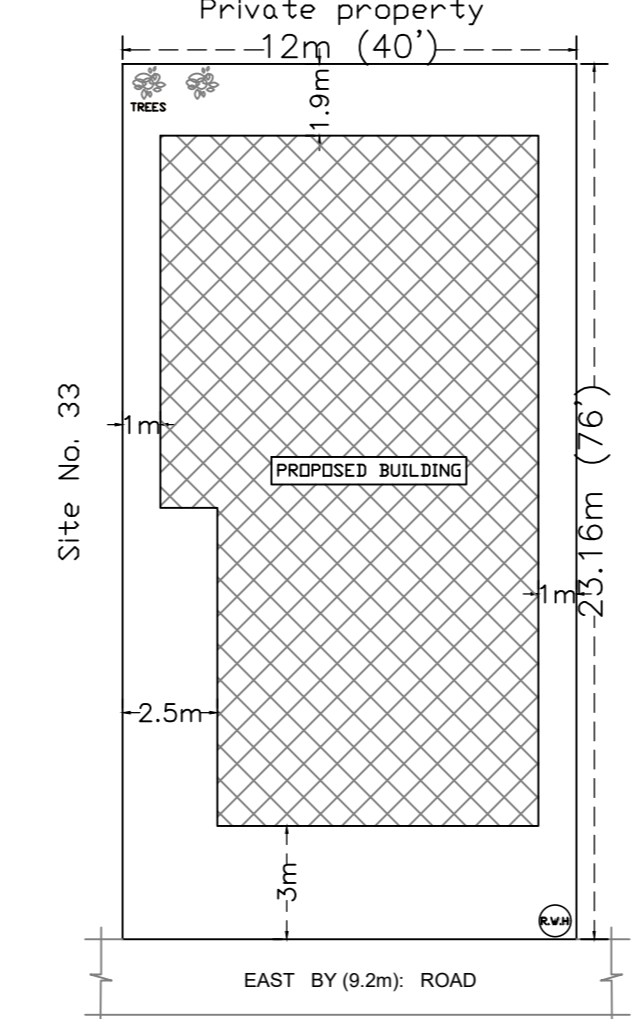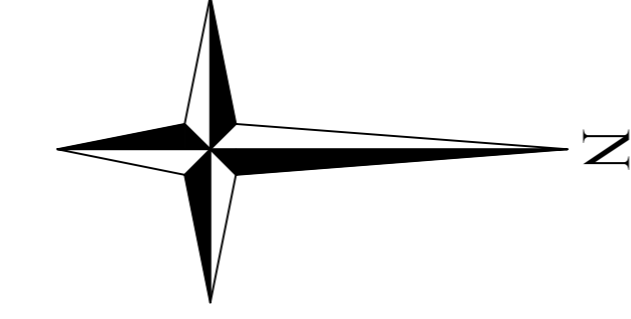

SITE PLAN (SCALE: 1:200)

Parking Check (Table 7b)

Vehicle Type	No.	Area (Sq.mt.)	No.	Area (Sq.mt.)
Car	4	55.00	4	55.00
Total Car	4	55.00	4	55.00
Two Wheeler	-	13.75	0	0.00
Other Parking	-	-	-	16.47
Total	-	68.75	-	71.47

Block USE/SUBUSE Details

Block Name	Block Use	Block SubUse	Block Structure	Block Land Use Category
A (SURESH)	Residential	Bungalow	Bldg upto 11.5 mt. Ht.	R

Required Parking (Table 7a)

Block Name	Type	SubUse	Area (Sq.mt.)	Units	Car
A (SURESH)	Residential	Bungalow	525.001 - 675	1 Prop.	4 Prop.
Total	-	-	-	-	4

SCHEDULE OF JOINEY:

BLOCK NAME	NAME	LENGTH	HEIGHT	NOS
A (SURESH)	D2	0.75	2.10	15
A (SURESH)	D1	0.90	2.10	08
A (SURESH)	MD	1.00	2.10	01

SCHEDULE OF JOINEY:

BLOCK NAME	NAME	LENGTH	HEIGHT	NOS
A (SURESH)	W	1.80	1.20	64
A (SURESH)	WT	3.20	2.50	01

FAR & Tenement Details

Block	No. of Same Bldg	Total Built Up Area (Sq.mt.)	Deductions (Area in Sq.mt.)					Proposed FAR Area (Sq.mt.)	Total FAR Area (Sq.mt.)	Tent (No.)
A (SURESH)	1	653.95	79.33	7.20	1.80	9.66	71.47	484.49	484.49	01
Total	1	653.95	79.33	7.20	1.80	9.66	71.47	484.49	484.49	1.00

UNIBUA Table for Block A (SURESH)

FLOOR	Name	UNIBUA Type	UNIBUA Area	Carpet Area	No. of Rooms	No. of Tenement
GROUND FLOOR PLAN	SPLIT	FLAT	545.34	498.83	5	1
FIRST FLOOR PLAN	SPLIT	FLAT	0.00	0.00	7	0
SECOND FLOOR PLAN	SPLIT	FLAT	0.00	0.00	9	0
THIRD FLOOR PLAN	SPLIT	FLAT	0.00	0.00	5	0
Total	-	-	545.34	498.83	26	1

Block A (SURESH)

Floor Name	Total Built Up Area (Sq.mt.)	Deductions (Area in Sq.mt.)					Proposed FAR Area (Sq.mt.)	Total FAR Area (Sq.mt.)	Tent (No.)
Terrace Floor	20.28	18.48	0.00	1.80	0.00	0.00	0.00	0.00	00
Third Floor	98.50	17.70	1.80	0.00	0.00	0.00	79.00	79.00	00
Second Floor	182.60	17.70	1.80	0.00	9.66	0.00	153.44	153.44	00
First Floor	182.60	13.21	1.80	0.00	0.00	0.00	167.59	167.59	00
Ground Floor	169.97	12.24	1.80	0.00	0.00	71.47	84.46	84.46	01
Total	653.95	79.33	7.20	1.80	9.66	71.47	484.49	484.49	01
Total Number of Same Blocks	1	-	-	-	-	-	-	-	-
Total	653.95	79.33	7.20	1.80	9.66	71.47	484.49	484.49	01

Approval Condition :

27 Traffic Management Plan shall be obtained from Traffic Management Consultant for all high rise structures which shall be got approved from the Competent Authority if necessary.

1. The sanction is accorded for:

1.1. The sanction is accorded for Block A (SURESH) Wing - A1 (SURESH) Consisting of GF+3F.

2. The sanction is accorded for Bangalore A (SURESH) only. The use of the building shall not deviate to any other use.

3. Car Parking reserved in the plan should not be converted for any other purpose.

4. Development charges towards increasing the capacity of water supply, sanitary and power main has to be paid to BWSSB and BESCOM if any.

5. Necessary ducts for carrying telephone cables, cables at ground level for postal services & space for dumping garbage within the premises shall be provided.

6. The applicant shall construct temporary toilets for the use of construction workers and it should be demolished after the completion of the construction.

7. The applicant shall INSURE all workers involved in the construction work against any accident / untoward incidents arising during the time of construction.

8. The applicant shall not stock any building materials / debris on footpath or on roads or on drains. The debris shall be removed and transported to near by dumping yard.

9. The applicant / builder is prohibited from selling the setback area / open spaces and the common facility areas, which shall be accessible to all the tenants and occupants.

10. The applicant shall ensure a space for locating the distribution transformers as associated equipment as per K.E.R. (E&D) code leaving 3.00 mts. from the building within the premises.

11. The applicant shall provide a separate room preferably 4.50 x 3.65 m in the basement for the installation of telecom equipment and also to make provision for telecom services as per Bye-law No. 25.

12. The applicant shall maintain during construction such barricading as considered necessary to prevent dust, debris & other materials endangering the safety of people / structures etc. in & around the site.

13. Permission shall be obtained from forest department for cutting trees before the commencement of the work.

14. License and approved plans shall be posted in a conspicuous place of the licensed premises. The building license and the copies of sanctioned plans with specifications shall be mounted on a frame and displayed and they shall be made available during inspections.

15. If any owner / builder contravenes the provisions of Building Bye-laws and rules in force, the Architect / Engineer / Supervisor will be informed by the Authority in the first instance, warned in the second instance and cancel the registration if the same is repeated for the third time.

16. Technical personnel, applicant or owner as the case may be shall strictly adhere to the duties and responsibilities specified in Schedule - VI (Bye-law No. 3) under sub-section (1-A) to (1-C).

17. The building shall be constructed under the supervision of a registered structural engineer.

18. On completion of foundation or footings before erection of walls on the foundation and in the case of columnar structure before erecting the columns 'COMMENCEMENT' CERTIFICATE shall be obtained.

19. Construction or reconstruction of the building should be completed before the expiry of five years from the date of issue of license & within one month after its completion shall apply for permission to occupy the building.

20. The building should not be occupied without obtaining 'OCCUPANCY CERTIFICATE' from the competent authority.

21. Drinking water supplied by BWSSB should not be used for the construction activity of the building.

22. The applicant shall ensure that the Rain Water Harvesting Structures are provided & maintained in good repair for storage of water for non potable purposes or recharge of ground water at all times having a minimum total capacity mentioned in the Schedule 32(a).

23. The building shall be designed and constructed adopting the norms prescribed in National Building Code and in the 'Codes for earthquake resistant design of structures' bearing No. 10 1983-2002 published by the Bureau of Indian Standards making the building resistant to earthquake.

24. The applicant should provide solar water heaters as per table 17 of Bye-law No. 29 for the building.

25. Facilities for physically handicapped persons prescribed in schedule XI (Bye-law - 31) of Building Bye-laws 2003 shall be provided.

26. The applicant shall provide at least one common toilet in the ground floor for the use of the visitors / servants / drivers and security men and also entrance shall be approached through a ramp for the Physically Handicapped persons together with the disabled entry.

27. The Occupancy Certificate will be considered only after ensuring that the provisions of conditions vide SI. No. 23, 24, 25 & 26 are provided in the building.

28. The applicant shall ensure that no noise is caused to the neighbors in the vicinity of construction and that the construction activities shall stop before 10.00 PM and shall not resume the work earlier than 7.00 AM to avoid nuisance during late hours and early morning hours.

29. Garbage originating from Apartments / Commercial buildings shall be segregated into organic and inorganic waste and should be processed in the Recycling processing unit - 1, a centrally installed at site for its re-use / disposal (Applicable for Residential units of 20 and above and 2000 Sqm and above built up area for Commercial buildings).

30. The structures with basements shall be designed for structural stability and safety to ensure for soil stabilization during the course of excavation for basements with safe design for retaining walls and super structure for the safety of the structure as well as neighboring property, public roads and footpaths, and besides ensuring safety of workman and general public by erecting safe barricades.

31. Sufficient two wheeler parking shall be provided as per requirement.

32. Fire Management Plan shall be obtained from Traffic Management Consultant for all high rise structures which shall be got approved from the Competent Authority if necessary.

33. The Owner / Association of high-rise building shall obtain clearance certificate from Karnataka Fire and Emergency Department every Two years with due inspection by the department regarding working condition of Fire Safety Measures installed. The certificate should be produced to the Corporation and shall get the renewal of the permission issued once in Two years.

34. The Owner / Association of high-rise building shall get the building inspected by empanelled agencies of the Karnataka Fire and Emergency Department to ensure that the equipment installed are in good and workable condition, and as sufficient to that effect shall be submitted to the Corporation and Fire Force Department every year.

35. The Owner / Association of high-rise building shall obtain clearance certificate from the Electrical Inspectorate every Two years with due inspection by the Department regarding working condition of Electrical installation / Lifts etc. The certificate should be produced to the BBMP and shall get the renewal of the permission issued that once in Two years.

36. The Owner / Association of the high-rise building shall conduct two mock - drills in the building one before the onset of summer and another during the summer and assure complete safety in respect of fire hazards.

37. The Builder / Contractor / Professional responsible for supervision of work shall not stock material and structurally deviate the construction from the sanctioned plan, without previous approval of the authority. They shall explain to the owner s about the risk involved in contravention of the provisions of the Act, Rules, Bye-laws, Zoning Regulations, Standing Orders and Policy Orders of the BBMP.

38. The construction or reconstruction of a building shall be commenced within a period of two (2) years from date of issue of license. Before the expiry of two years, the Owner / Developer shall give intimation to BBMP (Sanctioning Authority) of the intention to start work in the form prescribed in Schedule VI. Further, the Owner / Developer shall give intimation on completion of the foundation or footing of walls / columns of the foundation. Otherwise the plan sanctioned deemed cancelled.

39. In case of Development plan, Parks and Open Spaces area and Surface Parking area shall be demarcated and reserved as per Development Plan issued by the Bangalore Development Authority.

40. All other conditions and conditions mentioned in the work order issued by the Bangalore Development Authority while approving the Development Plan for the project should be strictly adhered to.

41. The Applicant / Owner / Developer shall abide by the collection of solid waste and its segregation as per solid waste management bye-law 2016.

42. The applicant/owner/developer shall abide by sustainable construction and demolition waste management as per solid waste management bye-law 2016.

43. The Applicant / Owner / Developers shall make necessary provision to charge electrical vehicles.

44. The Applicant / Owner / Developer shall start one tree for the site measuring 100 Sqm up to 240 Sqm by minimum of ten trees for sites measuring with more than 240 Sqm. One tree for every 240 Sqm of the FAR area as per part three in case of Apartment / group housing / multi-dwelling anti-dumping plan.

45. In case of any false information, misrepresentation of facts, or pending court cases, the plan sanction is deemed cancelled.

46. Also see, building licence for special conditions, if any.

Special Condition as per Labour Department of Government of Karnataka vide ADDENDUM (Housing/Hookup) Letter No. LD/95LET/0013, dated 01-04-2013.

1. Registration of Applicant / Builder / Owner / Contractor and the construction workers working in the construction site with the Karnataka Building and Other Construction Workers Welfare Board should be strictly adhered to.

2. The Applicant / Builder / Owner / Contractor should submit the Registration of establishment and list of construction workers engaged at the time of issue of Commencement Certificate. A copy of the same shall also be submitted to the concerned local Engineer in order to inspect the establishment and ensure the registration of establishment and workers working at construction site or work place.

3. The Applicant / Builder / Owner / Contractor shall also inform the changes if any of the list of workers engaged by him.

4. At any point of time No Applicant / Builder / Owner / Contractor shall engage a construction worker in his site or work place who is not registered with the Karnataka Building and Other Construction workers Welfare Board.

Note:

1. Accommodation shall be provided for setting up of schools for imparting education to the children of construction workers in the labour camps / construction sites.

2. List of children of workers shall be furnished by the builder / contractor to the Labour Department which is mandatory.

3. Employment of child labour in the construction activities strictly prohibited.

4. Obtaining NOC from the Labour Department before commencing the construction work is a must.

5. BBMP will not be responsible for any deposit that may arise in respect of property in question.

6. In case if the documents submitted in respect of property in question is found to be false or fabricated, the plan sanctioned stands cancelled automatically and legal action will be initiated.

Color Notes

COLOR INDEX

Color	Description
Black	ABUTTING ROAD
Green	PROPOSED WORK (COVERAGE AREA)
Blue	EXISTING (To be retained)
Yellow	EXISTING (To be demarcated)

AREA STATEMENT (BBMP)

PROJECT DETAIL	VERSION NO. 1.0.4	VERSION DATE: 31/08/2021
Authority: BBMP	Plot User: Residential	
Toward: No. 101, PWD No. 18-7-34	Plot Subzone: Bangalore	
Application Type: Building Permission	Land Use Zone: Residential (Mixed)	
Proposal Type: Building Permission	Plot Sub Plot No.: 34	
Nature of Sanction: NEW	City Survey No.: 0	
Location: RING I	PG No.: 24 per Khata Extract: 18-7-34	
Building Line Specified as per Z.R. NA	Locality / Street of the property: ASHTAGRAMA HCBS, BANGALORE	
Zone: West		
Ward: West-101		
Planning District: 213-Rajaj Nagar		
AREA DETAILS		
AREA OF PLOT (Minimum)	(A)	SQ.MT. 277.92
NET AREA OF PLOT	(A) Deductions	277.92
COVERAGE CHECK		
Proposed Coverage Area (100%)		194.54
Proposed Coverage Area (61.16%)		169.97
Achieved Net coverage area (61.16%)		169.97
Balance coverage area left (38.84%)		24.57
FAR CHECK		
Permissible F.A.R. as per zoning regulation 2015 (1.75)		486.36
Additional F.A.R. within Ring land (if for amalgamated plot -)		0.00
Alternate TOR Area (60% of Form FAR)		0.00
Premium FAR for Plot within Impact Zone (-)		0.00
Total Perm. FAR area (1.75)		486.36
Residential FAR (100.00%)		484.48
Proposed FAR Area		484.48
Achieved Net FAR Area (1.74)		484.48
Balance FAR Area (0.01)		1.88
BUILD UP AREA CHECK		
Proposed BuiltUp Area		653.95
Achieved BuiltUp Area		653.95

Approval Date :

PROJECT TITLE :

PLAN OF THE PROPOSED RESIDENTIAL BUILDING AT SITE No. 34, ASHTAGRAMA HCBS, BANGALORE, WARD No. 101, PWD No. 18-7-34.

OWNER / GPA HOLDER'S SIGNATURE

OWNER'S ADDRESS WITH ID NUMBER & CONTACT NUMBER :

M. SURESH KUMAR, Smt. SUNITHA RANI & M. DINESH KUMAR No. 55, 6th Main, Opp school road, Meenashinagar, Kammasipalya, Bangalore. Aahar Nos: 4469 9126 7171 4911 0634 4728 9690 3657 1332

ARCHITECT/ENGINEER /SUPERVISOR'S SIGNATURE

Hanisha B R No. 558 1st floor 9th cross HMT layout Opp KRS gowda park Nelagolanahalli Nagasandra post BCGOBL 3.65.365/2015/14 990254383; 9164754836

PROJECT TITLE :

PLAN OF THE PROPOSED RESIDENT SITE No. 34, ASHTAGRAMA HCBS, BANGALORE, WARD No. 101, PWD No. 18-7-34.

DRAWING TITLE : GF-3UF

SHEET NO : 1

WEST

SANCTIONING AUTHORITY :

OFFICIAL NAME	DESIGNATION

The approval of Building plan/ Modified plan is valid for two years from the date of issue of plan and building license by the competent authority.