
PRODUCED BY AN AUTODESK EDUCATIONAL PRODUCT

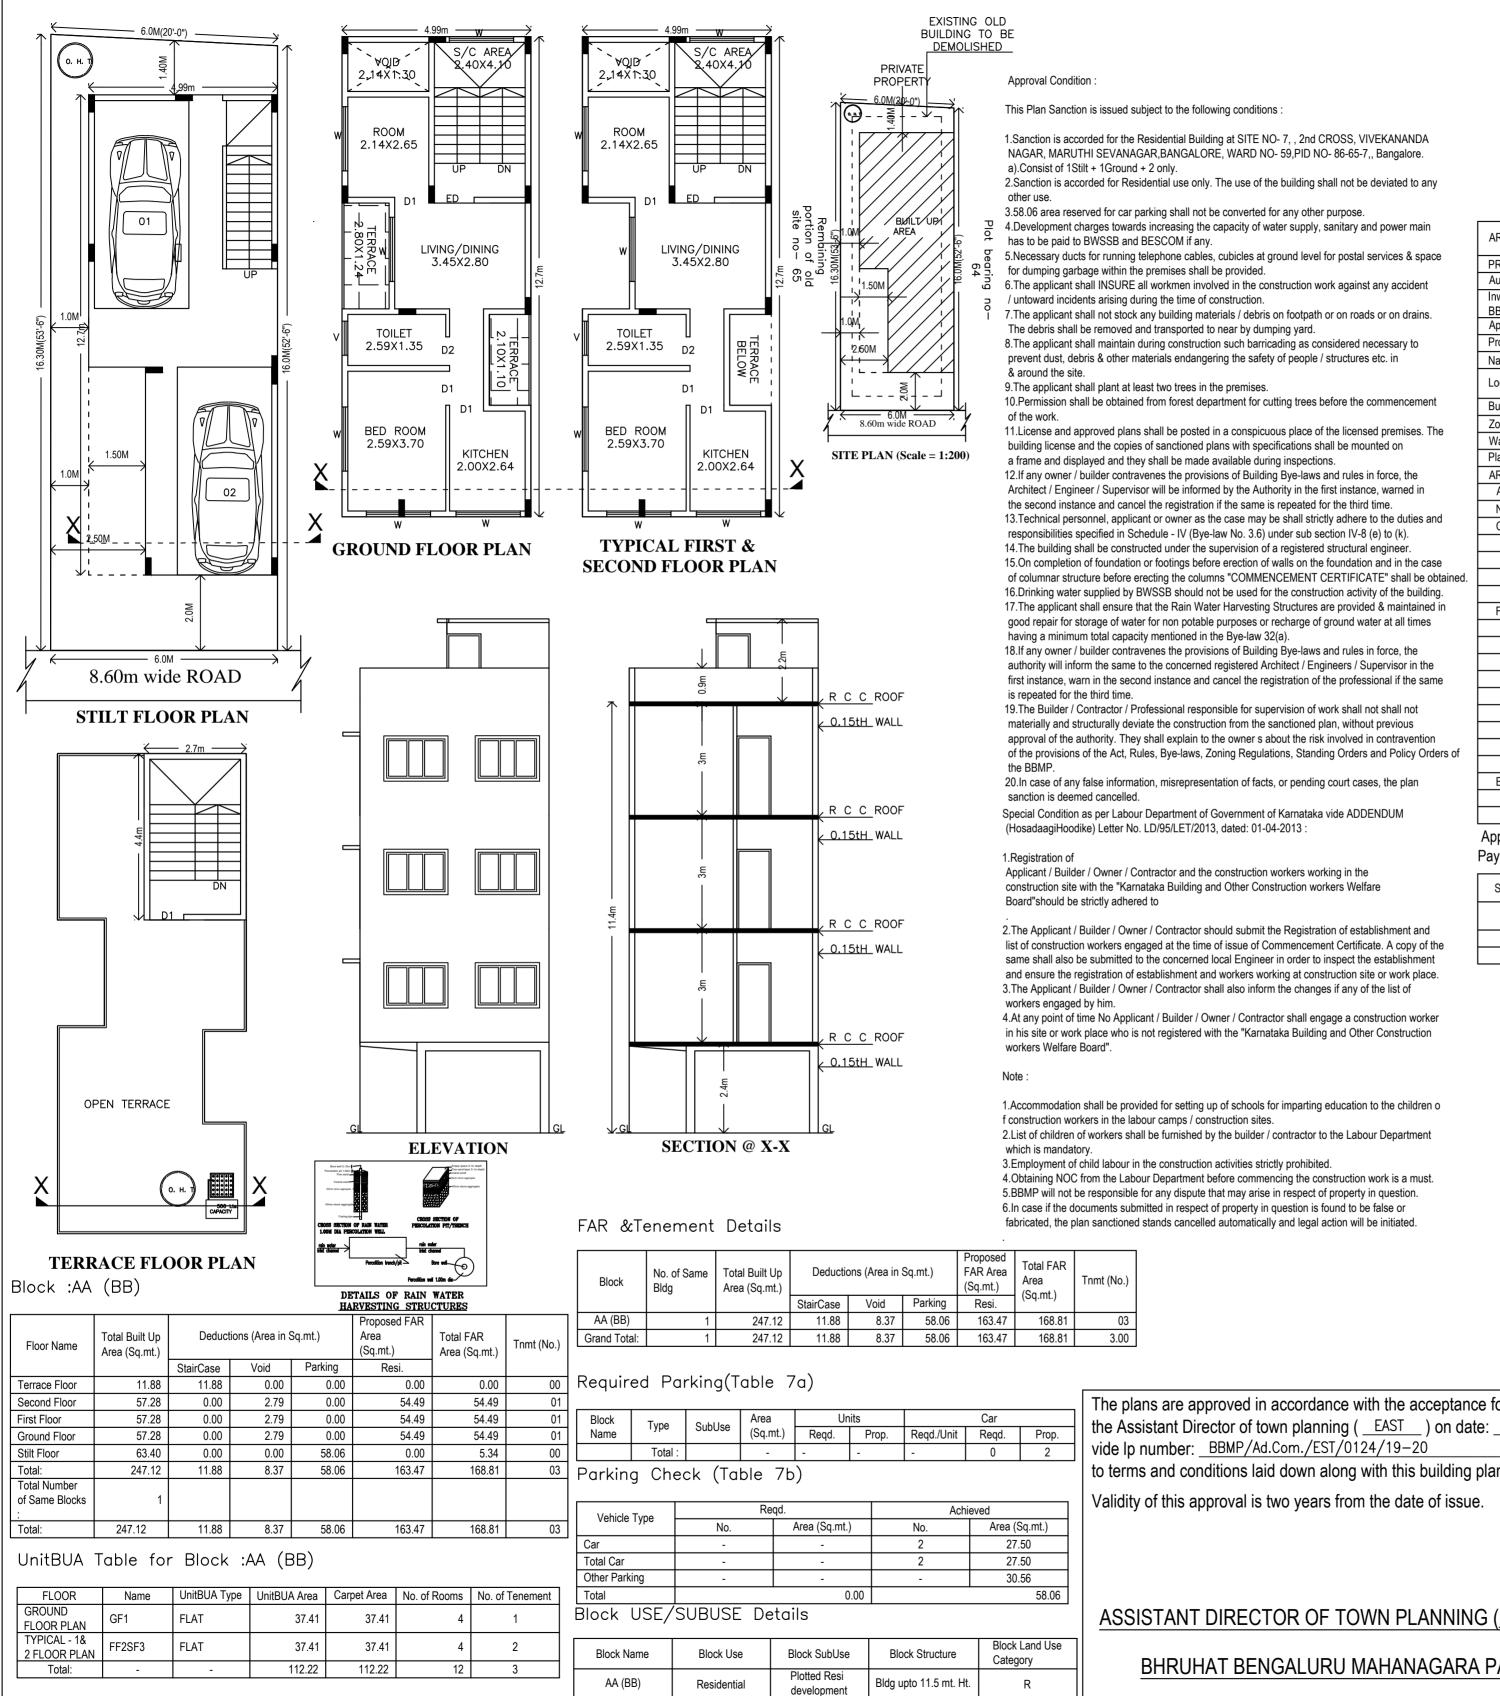

PRODUCT **EDUCATIONAL** AUTODESK AN ВҮ PRODUCED

PRODUCED BY AN AUTODESK EDUCATIONAL PRODUCT

1	Ņ
a	A
\square	D
SCALE :	1:100

This Plan Sanction is issued subject to the following conditions :

1. Sanction is accorded for the Residential Building at SITE NO-7, , 2nd CROSS, VIVEKANANDA NAGAR, MARUTHI SEVANAGAR, BANGALORE, WARD NO- 59, PID NO- 86-65-7, , Bangalore.

2.Sanction is accorded for Residential use only. The use of the building shall not be deviated to any

3.58.06 area reserved for car parking shall not be converted for any other purpose 4.Development charges towards increasing the capacity of water supply, sanitary and power main

5.Necessary ducts for running telephone cables, cubicles at ground level for postal services & space

6. The applicant shall INSURE all workmen involved in the construction work against any accident

7. The applicant shall not stock any building materials / debris on footpath or on roads or on drains.

The debris shall be removed and transported to near by dumping yard. 8. The applicant shall maintain during construction such barricading as considered necessary to prevent dust, debris & other materials endangering the safety of people / structures etc. in

9. The applicant shall plant at least two trees in the premises.

10.Permission shall be obtained from forest department for cutting trees before the commencement 11.License and approved plans shall be posted in a conspicuous place of the licensed premises. The building license and the copies of sanctioned plans with specifications shall be mounted on

a frame and displayed and they shall be made available during inspections. 12.If any owner / builder contravenes the provisions of Building Bye-laws and rules in force, the Architect / Engineer / Supervisor will be informed by the Authority in the first instance, warned in the second instance and cancel the registration if the same is repeated for the third time. 13. Technical personnel, applicant or owner as the case may be shall strictly adhere to the duties and responsibilities specified in Schedule - IV (Bye-law No. 3.6) under sub section IV-8 (e) to (k). 14. The building shall be constructed under the supervision of a registered structural engineer. 15.On completion of foundation or footings before erection of walls on the foundation and in the case of columnar structure before erecting the columns "COMMENCEMENT CERTIFICATE" shall be obtained. 16.Drinking water supplied by BWSSB should not be used for the construction activity of the building. 17. The applicant shall ensure that the Rain Water Harvesting Structures are provided & maintained in good repair for storage of water for non potable purposes or recharge of ground water at all times having a minimum total capacity mentioned in the Bye-law 32(a).

18.If any owner / builder contravenes the provisions of Building Bye-laws and rules in force, the authority will inform the same to the concerned registered Architect / Engineers / Supervisor in the first instance, warn in the second instance and cancel the registration of the professional if the same

19. The Builder / Contractor / Professional responsible for supervision of work shall not shall not materially and structurally deviate the construction from the sanctioned plan, without previous approval of the authority. They shall explain to the owner s about the risk involved in contravention of the provisions of the Act, Rules, Bye-laws, Zoning Regulations, Standing Orders and Policy Orders of

20.In case of any false information, misrepresentation of facts, or pending court cases, the plan

Special Condition as per Labour Department of Government of Karnataka vide ADDENDUM (HosadaagiHoodike) Letter No. LD/95/LET/2013, dated: 01-04-2013 :

Applicant / Builder / Owner / Contractor and the construction workers working in the construction site with the "Karnataka Building and Other Construction workers Welfare

2. The Applicant / Builder / Owner / Contractor should submit the Registration of establishment and list of construction workers engaged at the time of issue of Commencement Certificate. A copy of the same shall also be submitted to the concerned local Engineer in order to inspect the establishment and ensure the registration of establishment and workers working at construction site or work place. 3. The Applicant / Builder / Owner / Contractor shall also inform the changes if any of the list of

4.At any point of time No Applicant / Builder / Owner / Contractor shall engage a construction worker in his site or work place who is not registered with the "Karnataka Building and Other Construction

1.Accommodation shall be provided for setting up of schools for imparting education to the children o
f construction workers in the labour camps / construction sites.
2.List of children of workers shall be furnished by the builder / contractor to the Labour Department

3.Employment of child labour in the construction activities strictly prohibited.

4.Obtaining NOC from the Labour Department before commencing the construction work is a must. 5.BBMP will not be responsible for any dispute that may arise in respect of property in question. 6.In case if the documents submitted in respect of property in question is found to be false or fabricated, the plan sanctioned stands cancelled automatically and legal action will be initiated.

No.)	
03	

03 3.00	
e pla	ans are approved in accordance with the acceptance

for the Assistant Director of town planning (__EAST___) on date: _1 vide lp number: BBMP/Ad.Com./EST/0124/19-20 to terms and conditions laid down along with this building plan

	a down along with th	is building plan approva
lity of this approval is t	wo years from the d	ate of issue.

	PLOT BOUNDARY ABUTTING ROAD PROPOSED WORK (COVERAGE AREA)			
EXISTING (To be retained)				
	EXISTING (To b	e demolished)		
AREA STATEMENT (BBMP)		VERSION NO.: 1.0.9		
		VERSION DATE: 01/11/2018		
PROJECT DETAIL:				
Authority: BBMP		Plot Use: Residential		
Inward_No: BBMP/Ad.Com./EST/0124/19-20		Plot SubUse: Plotted Resi development		
Application Type: Suvarna Parvan	gi	Land Use Zone: Residential (Main)		
Proposal Type: Building Permissio	n	Plot/Sub Plot No.: SITE NO- 7,		
Nature of Sanction: New		Khata No. (As per Khata Extract): SITE	NO- 7,	
Location: Ring-II		Locality / Street of the property: 2nd CROSS, VIVEKANANDA NAGAR, MARUTHI SEVANAGAR, BANGALORE, WARD NO- 59, PID NO- 86-65-7		
Building Line Specified as per Z.R	: NA	· · ·	· · · ·	
Zone: East				
Ward: Ward-059				
Planning District: 217-Kammanaha	alli			
AREA DETAILS:	•		SQ.MT	
AREA OF PLOT (Minimum)		(A)	96.8	
NET AREA OF PLOT		(A-Deductions)	96.8	
COVERAGE CHECK				
Permissible Covera)	72.6	
Proposed Coverage Area (65.47 %)			63.4	
Achieved Net coverage area (65.47		%)	63.4	
Balance coverage area left ($9.53~\%$			9.2	
FAR CHECK				
Permissible F.A.R. as per zoning reg			169.4	
Additional F.A.R within Ring I and II		2 . ,	0.0	
Allowable TDR Area (60% of Perm.FAR)		,	0.0	
Allowable max. F.A.R Plot within 150 Mt radius of Metro station (-		Mt radius of Metro station (-)	0.0	
Total Perm. FAR area(1.75)			169.4	
Residential FAR (96.84%)		163.4		
Proposed FAR Area		168.8		
Achieved Net FAR Area (1.74)			168.8	
Balance FAR Area (0.01)			0.6	
BUILT UP AREA CHECK				
Proposed BuiltUp A			247.1	
Achieved BuiltUp Area			247.1	

COLOR INDEX

Sr No.	Challan Number	Receipt Number	Amount (INR)	Payment Mode	Transaction Number	Payment Date	Remark
1	BBMP/1645/CH/19-20	BBMP/1645/CH/19-20	1112	Online	8413828399	05/06/2019 6:00:52 PM	-
	No.	Head		Amount (INR)	Remark		
	1	Scrutiny Fee		1112	-		

	OWNER / GPA HOL SIGNATURE	DER'S		
	Trading Corporation, By its Pr 2nd CROSS, VIVEKANANDA	CT_NUMBER: IAH, G.P.A. HOLDER, M/S. S.R. Grant roprietor, Mr. SAQIB AHMED		
r approval by 8/06/2019		GNATURE EDDY #2, LEVEL 2, SB COMPLEX, MT MAIN ROAD, MATHIKERE.		
subject approval.				
EAST_)	DRAWING TITLE :	17638638-06-05-2019 05-50-57\$_\$MUSTAFFA PORRTHI		

SHEET NO :

1