
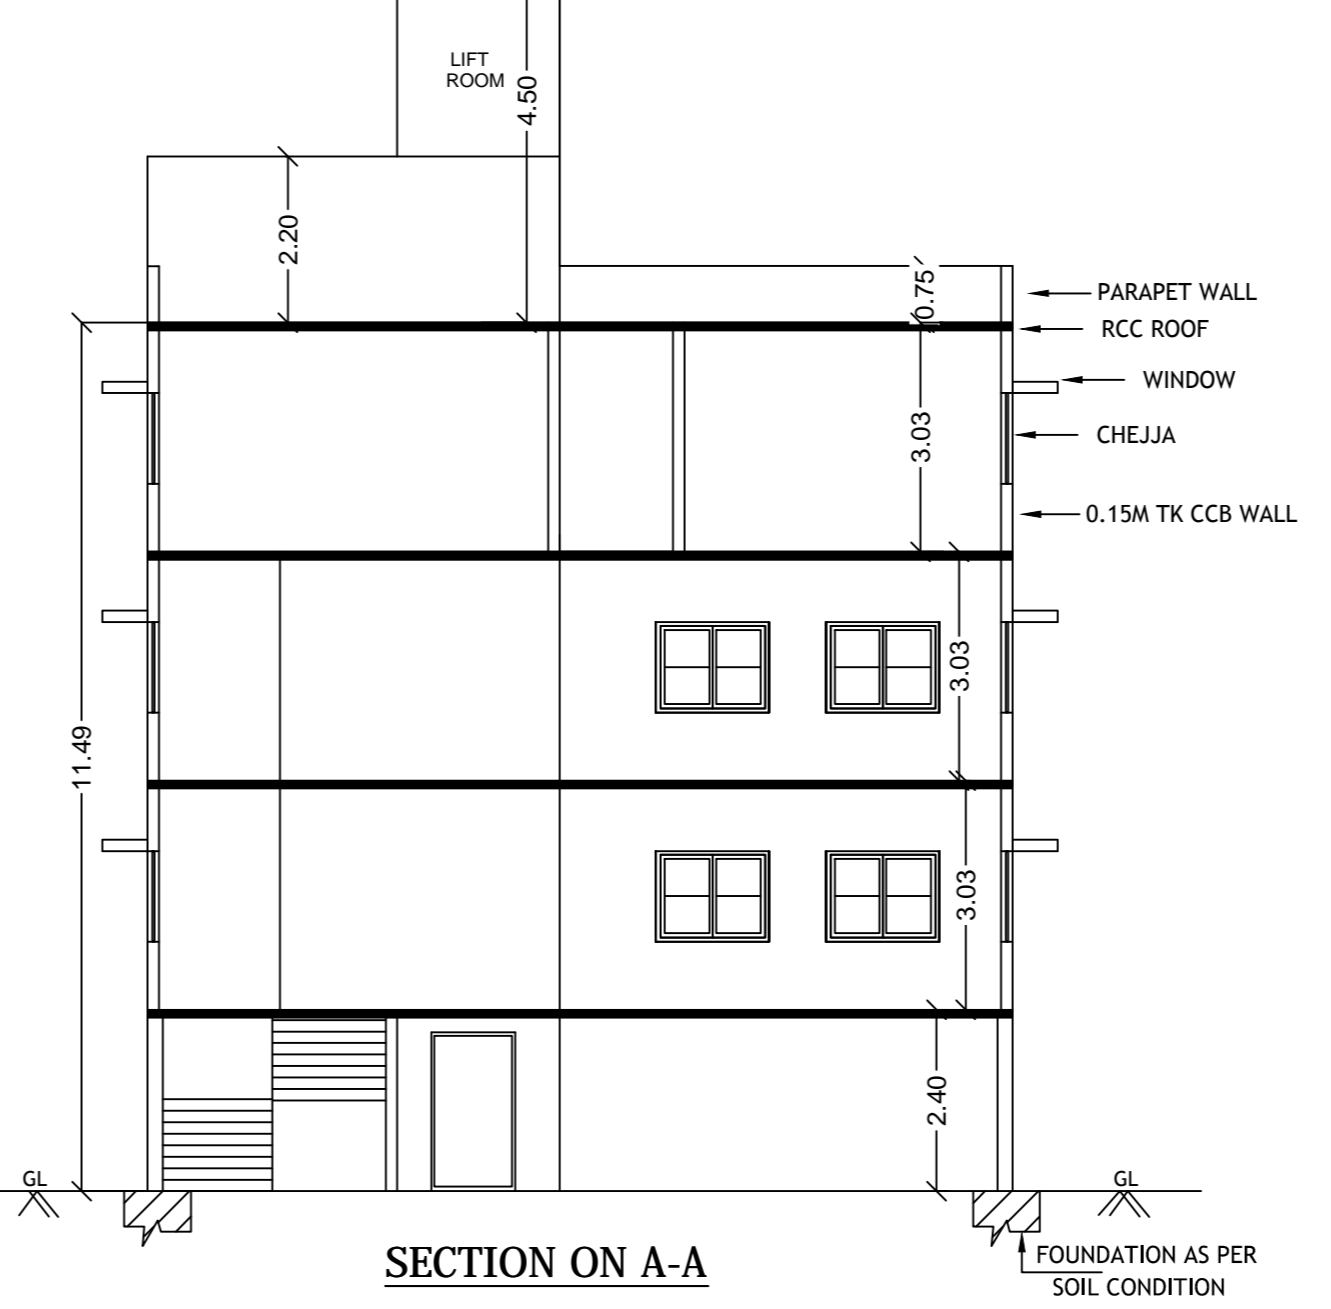
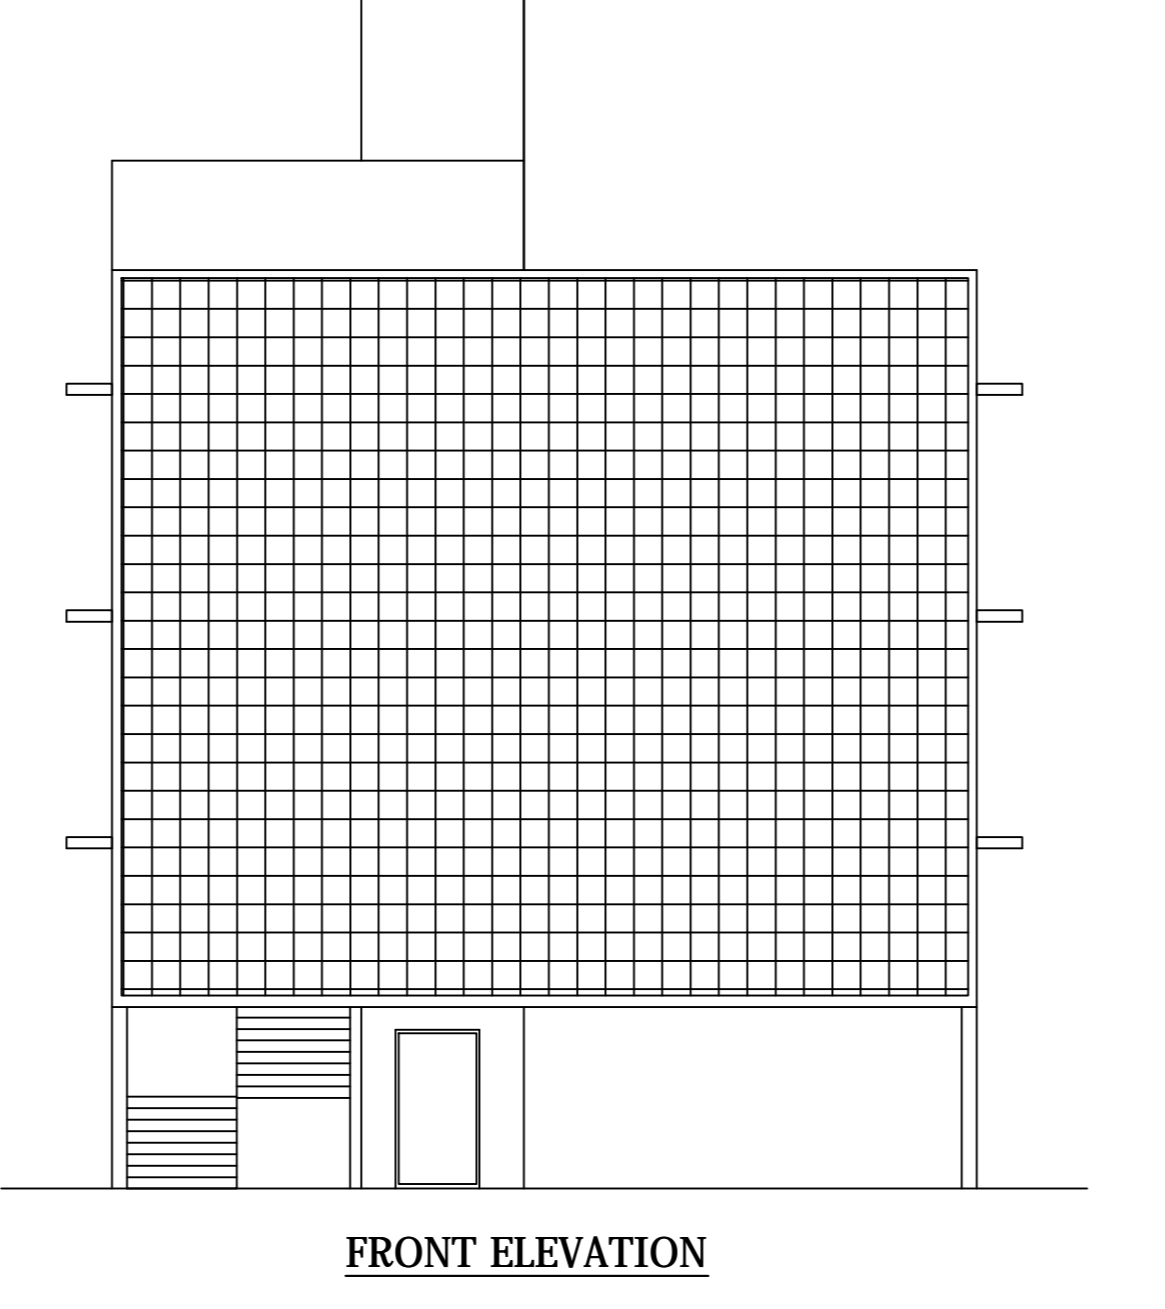
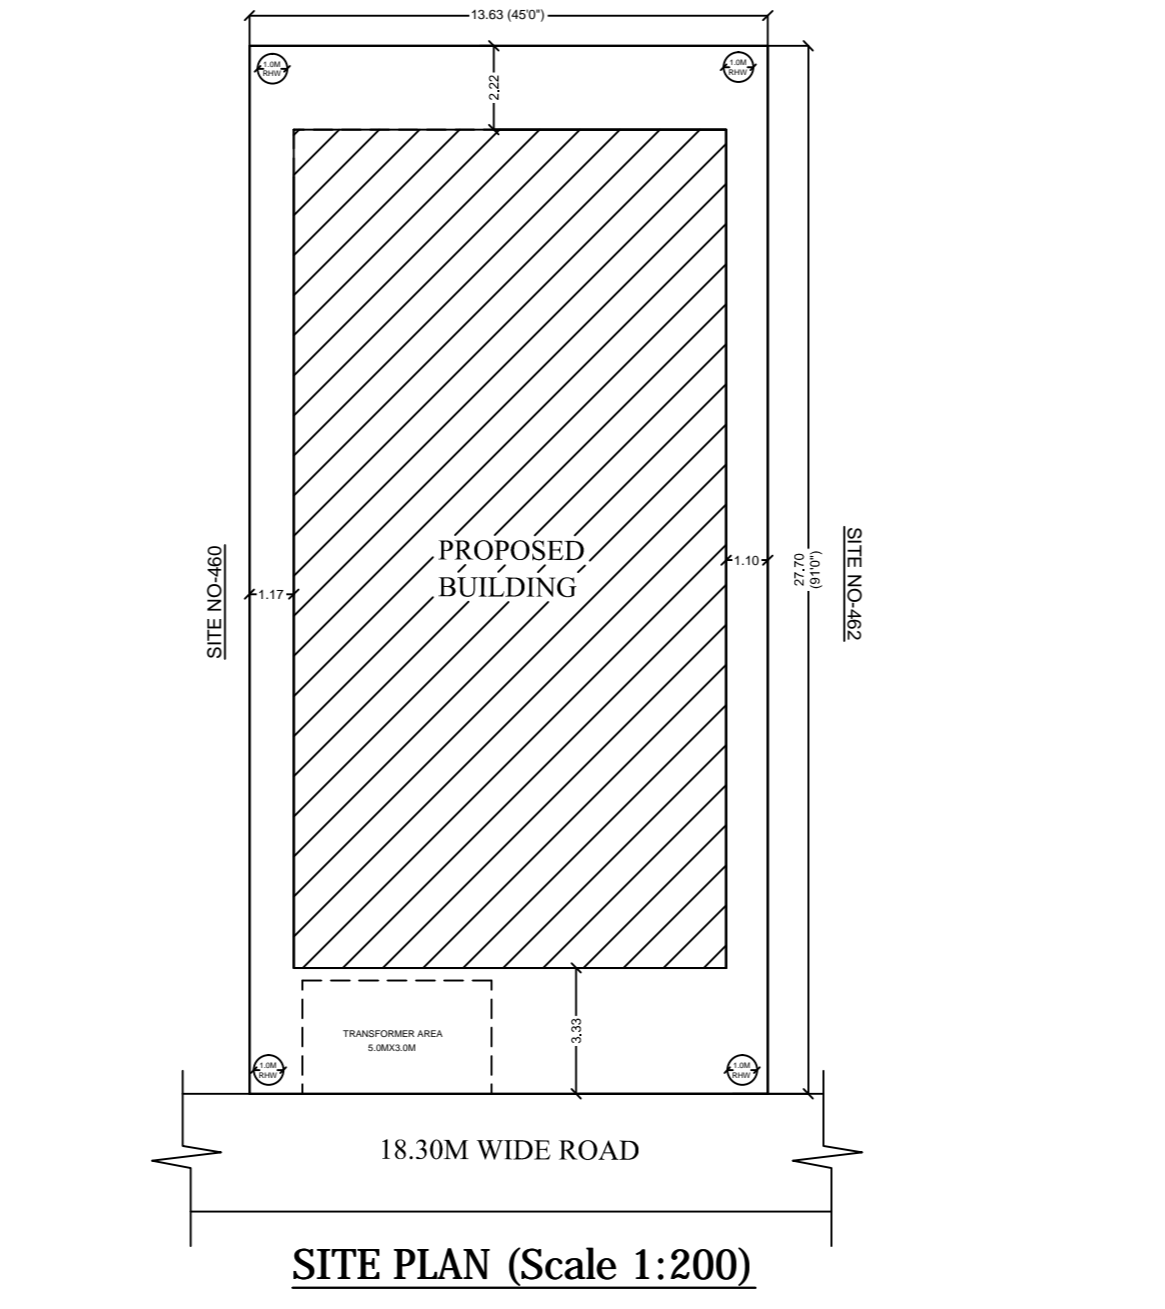
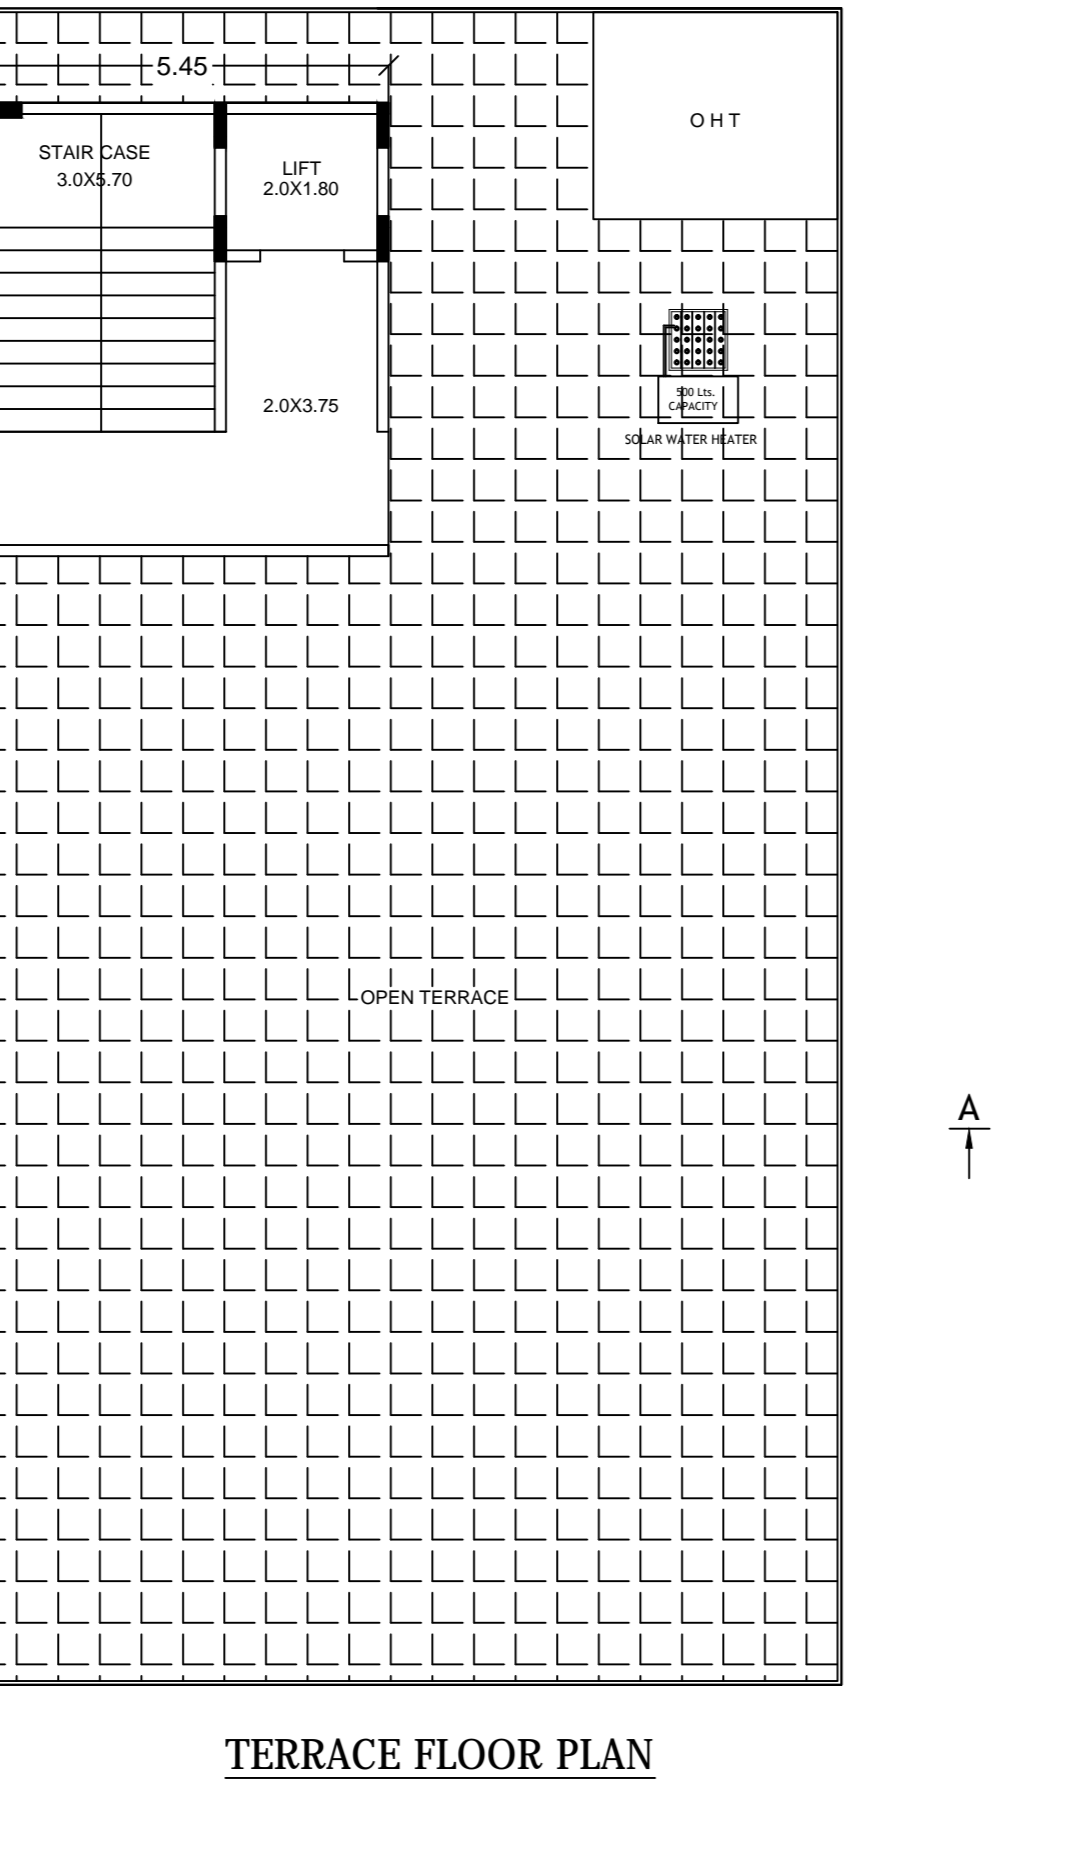
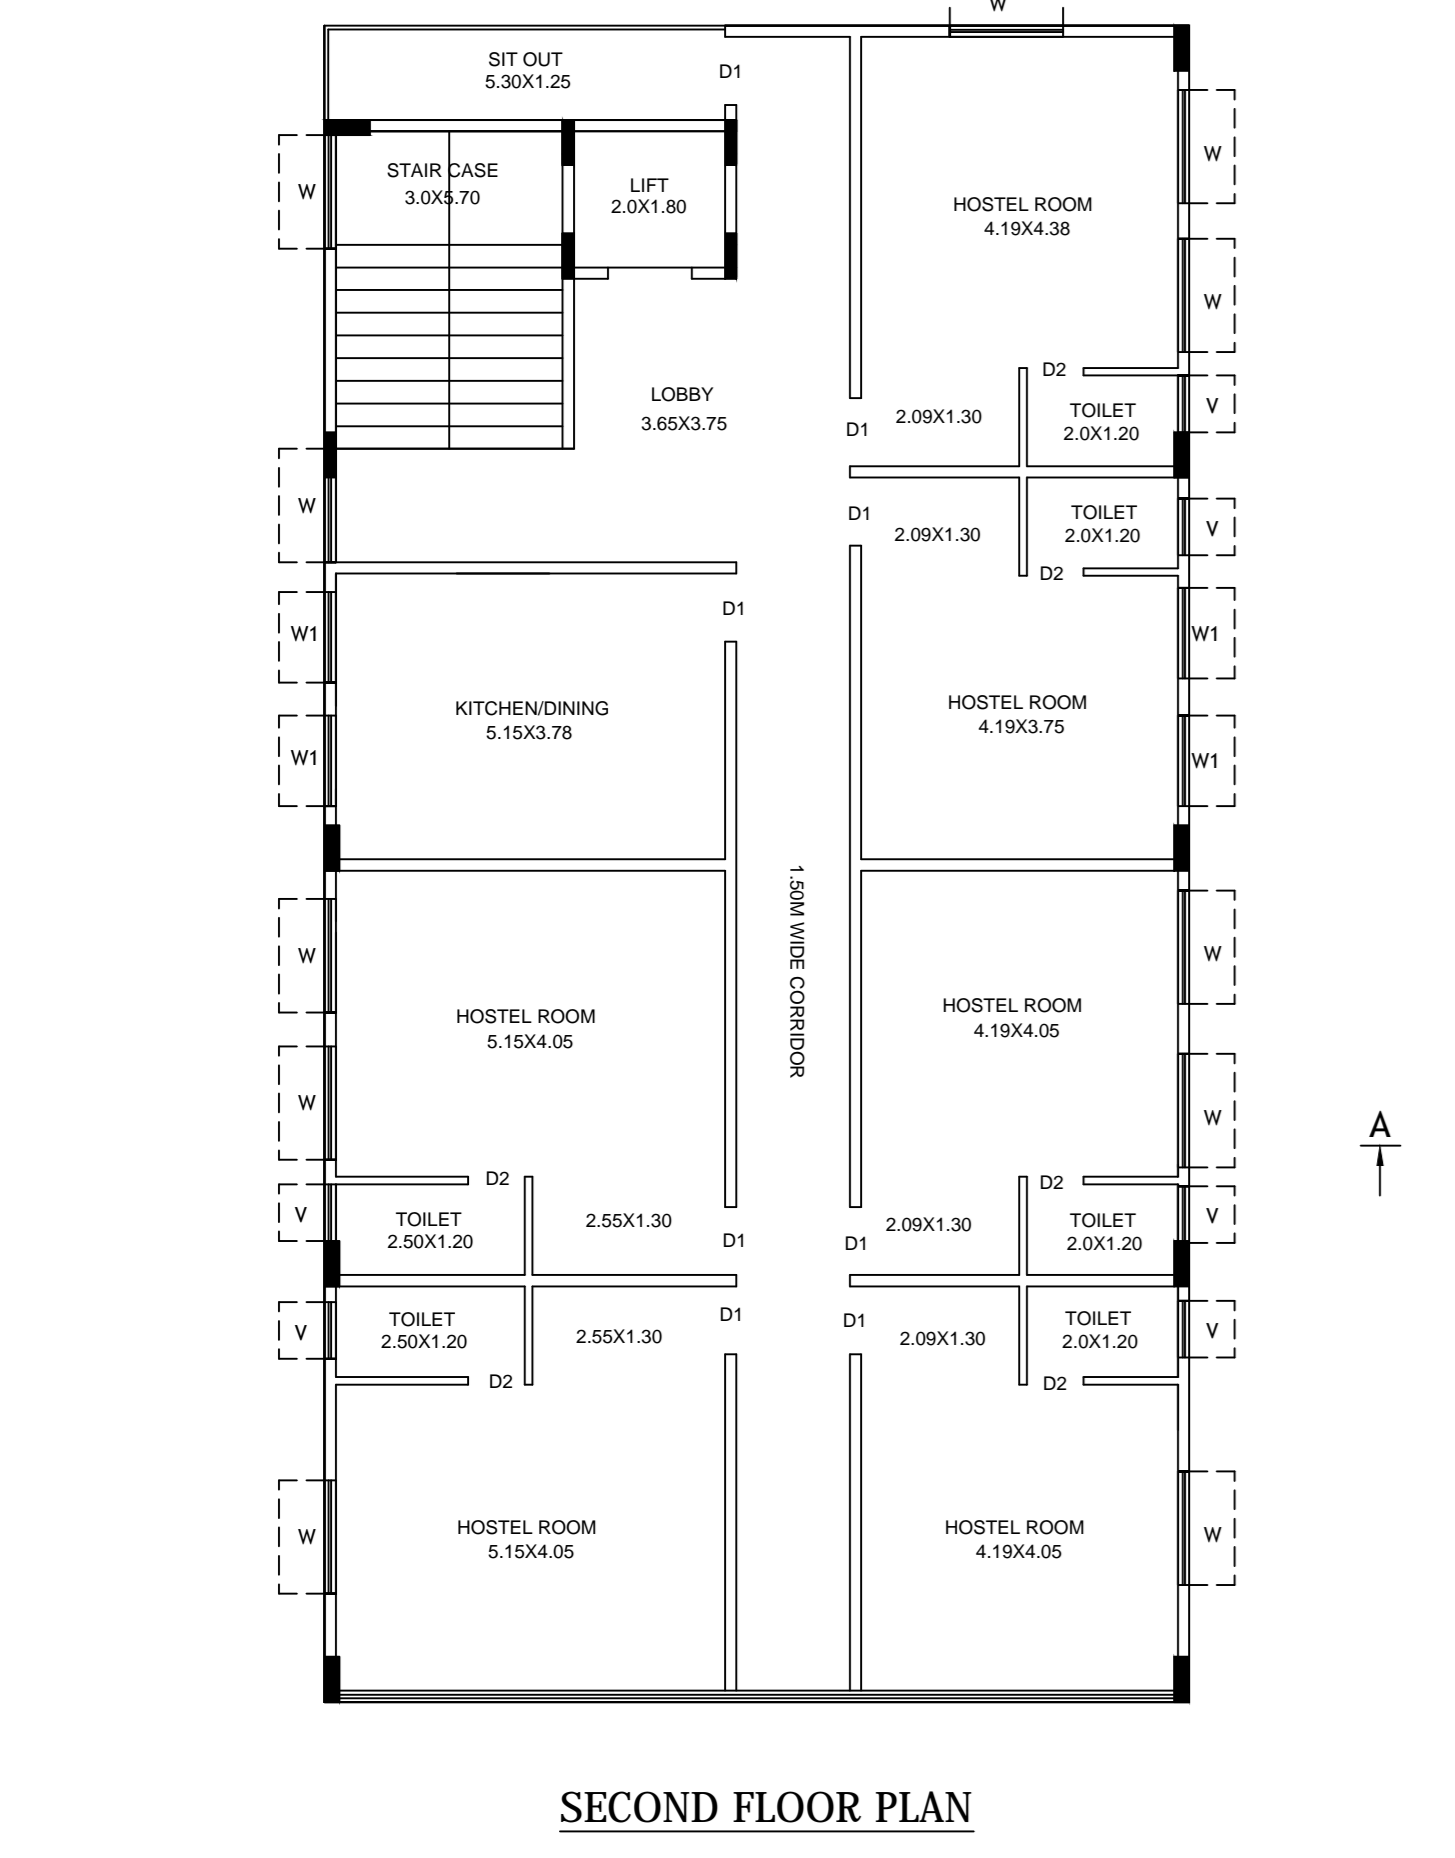
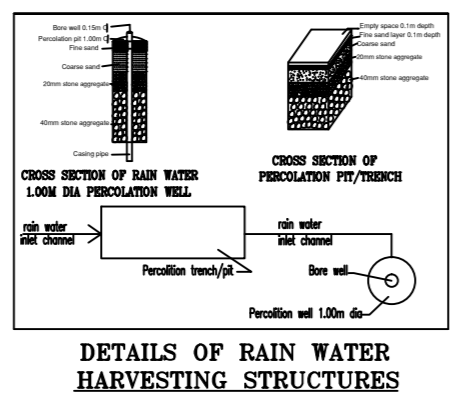
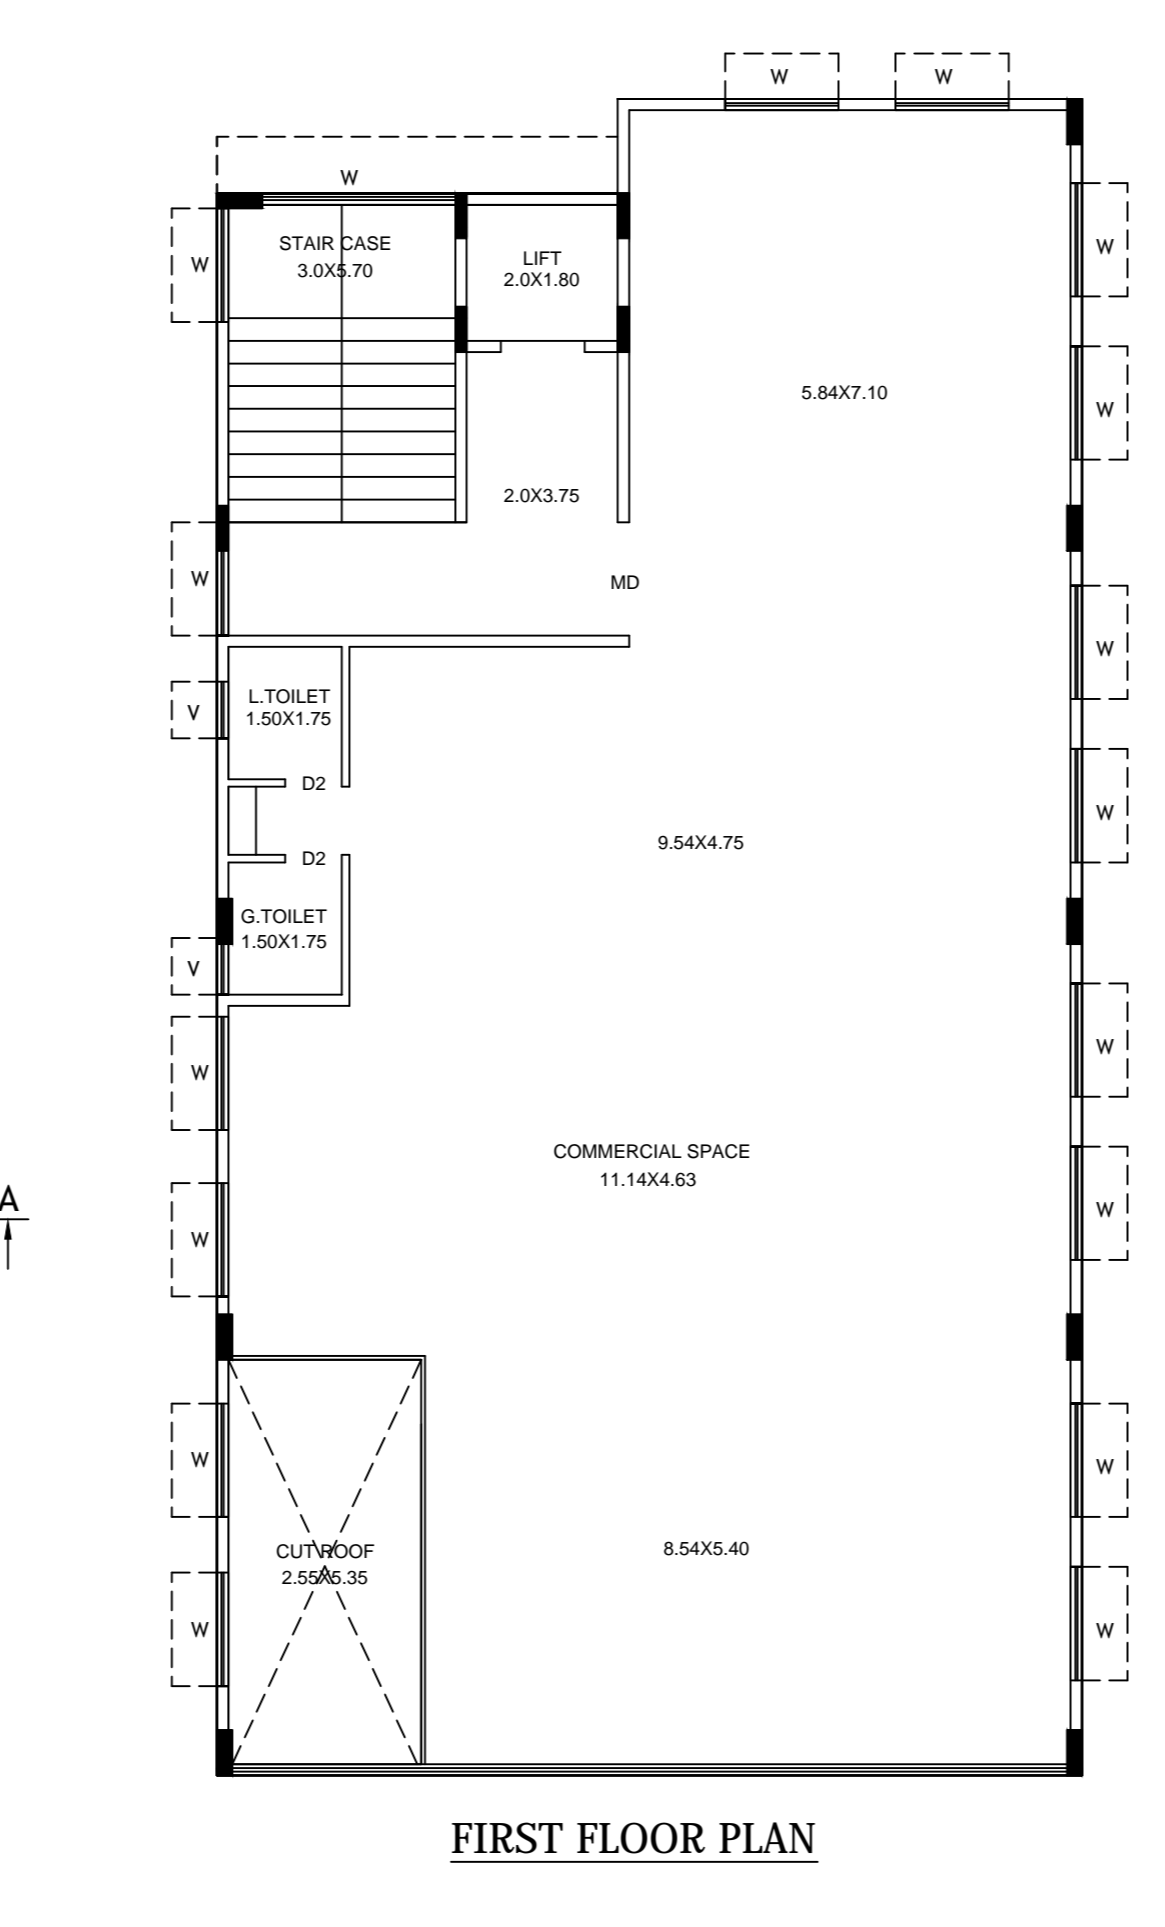
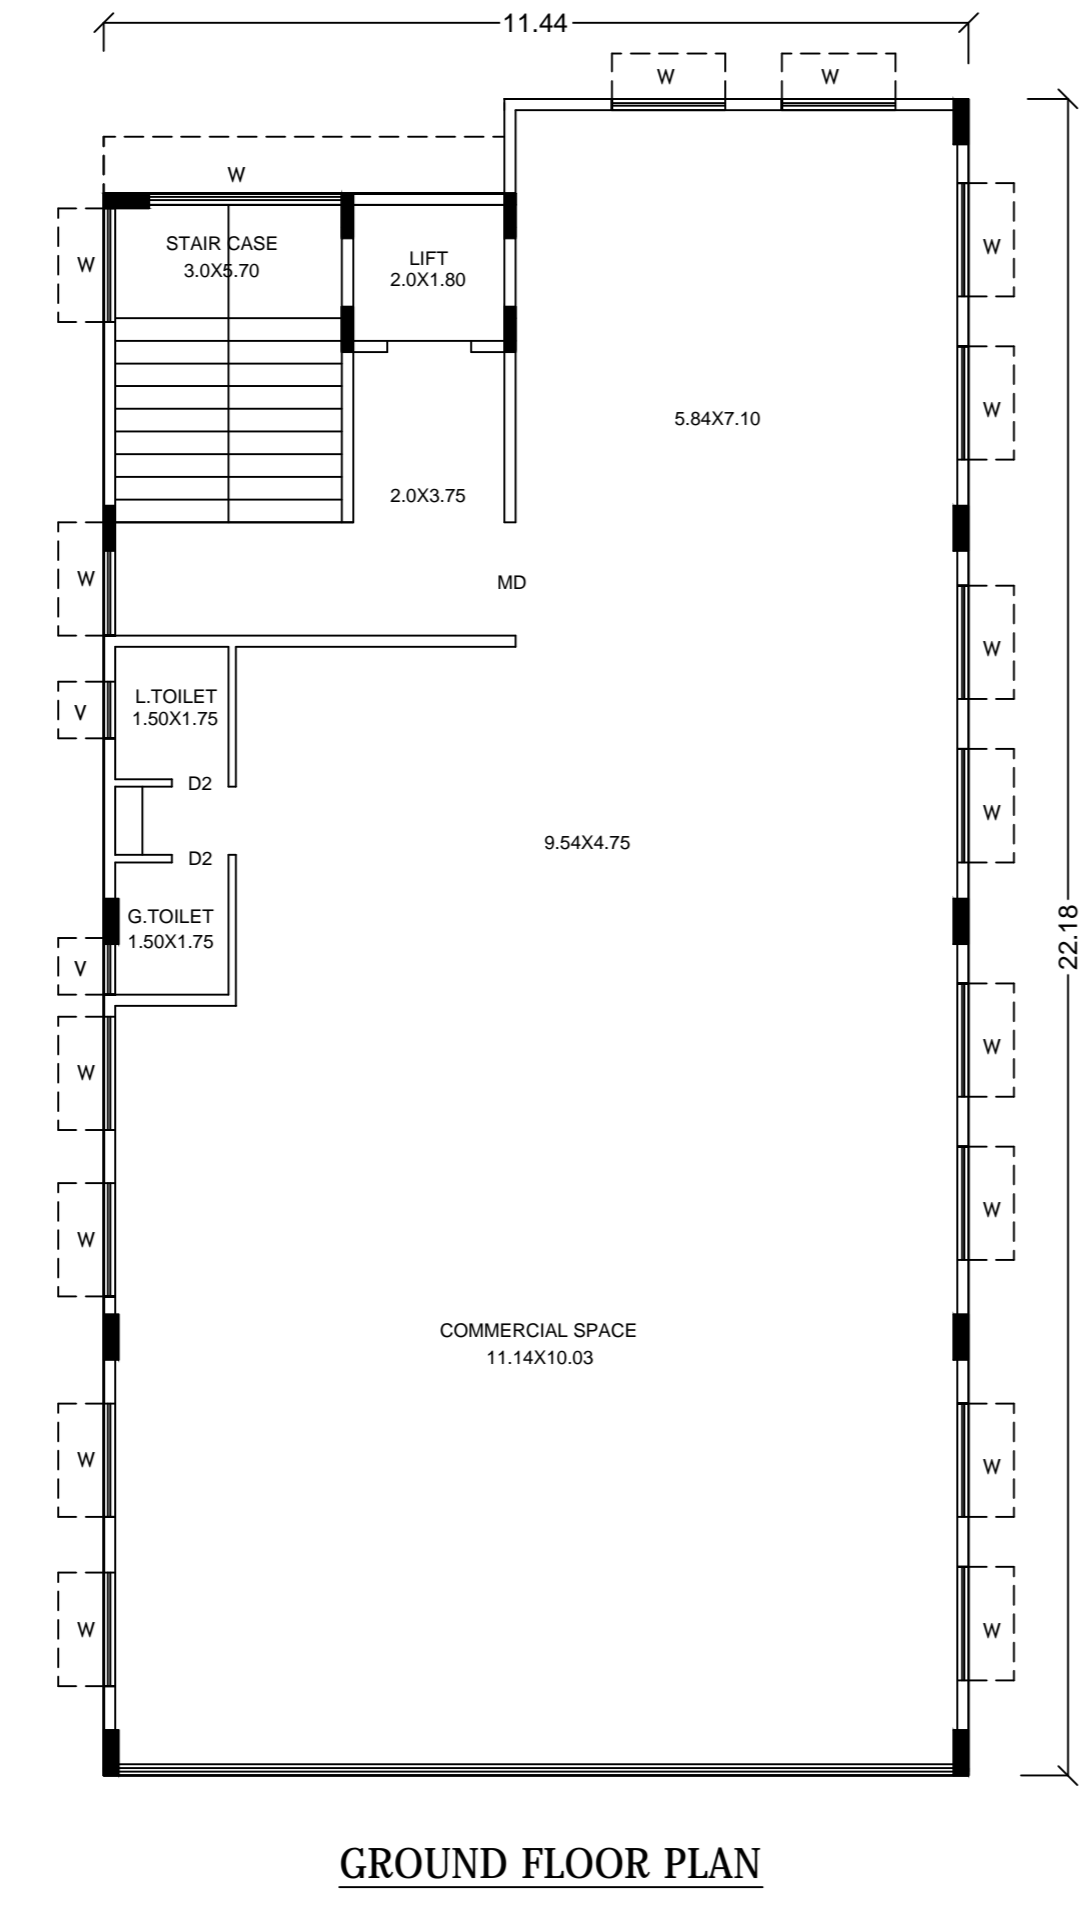


Color Notes
COLOR INDEX
 PLOT BOUNDARY
 ADJUTING ROAD
 PROPOSED WORK (COVERAGE AREA)
 EXISTING (To be retained)
 EXISTING (To be demolished)

SCALE : 1:100

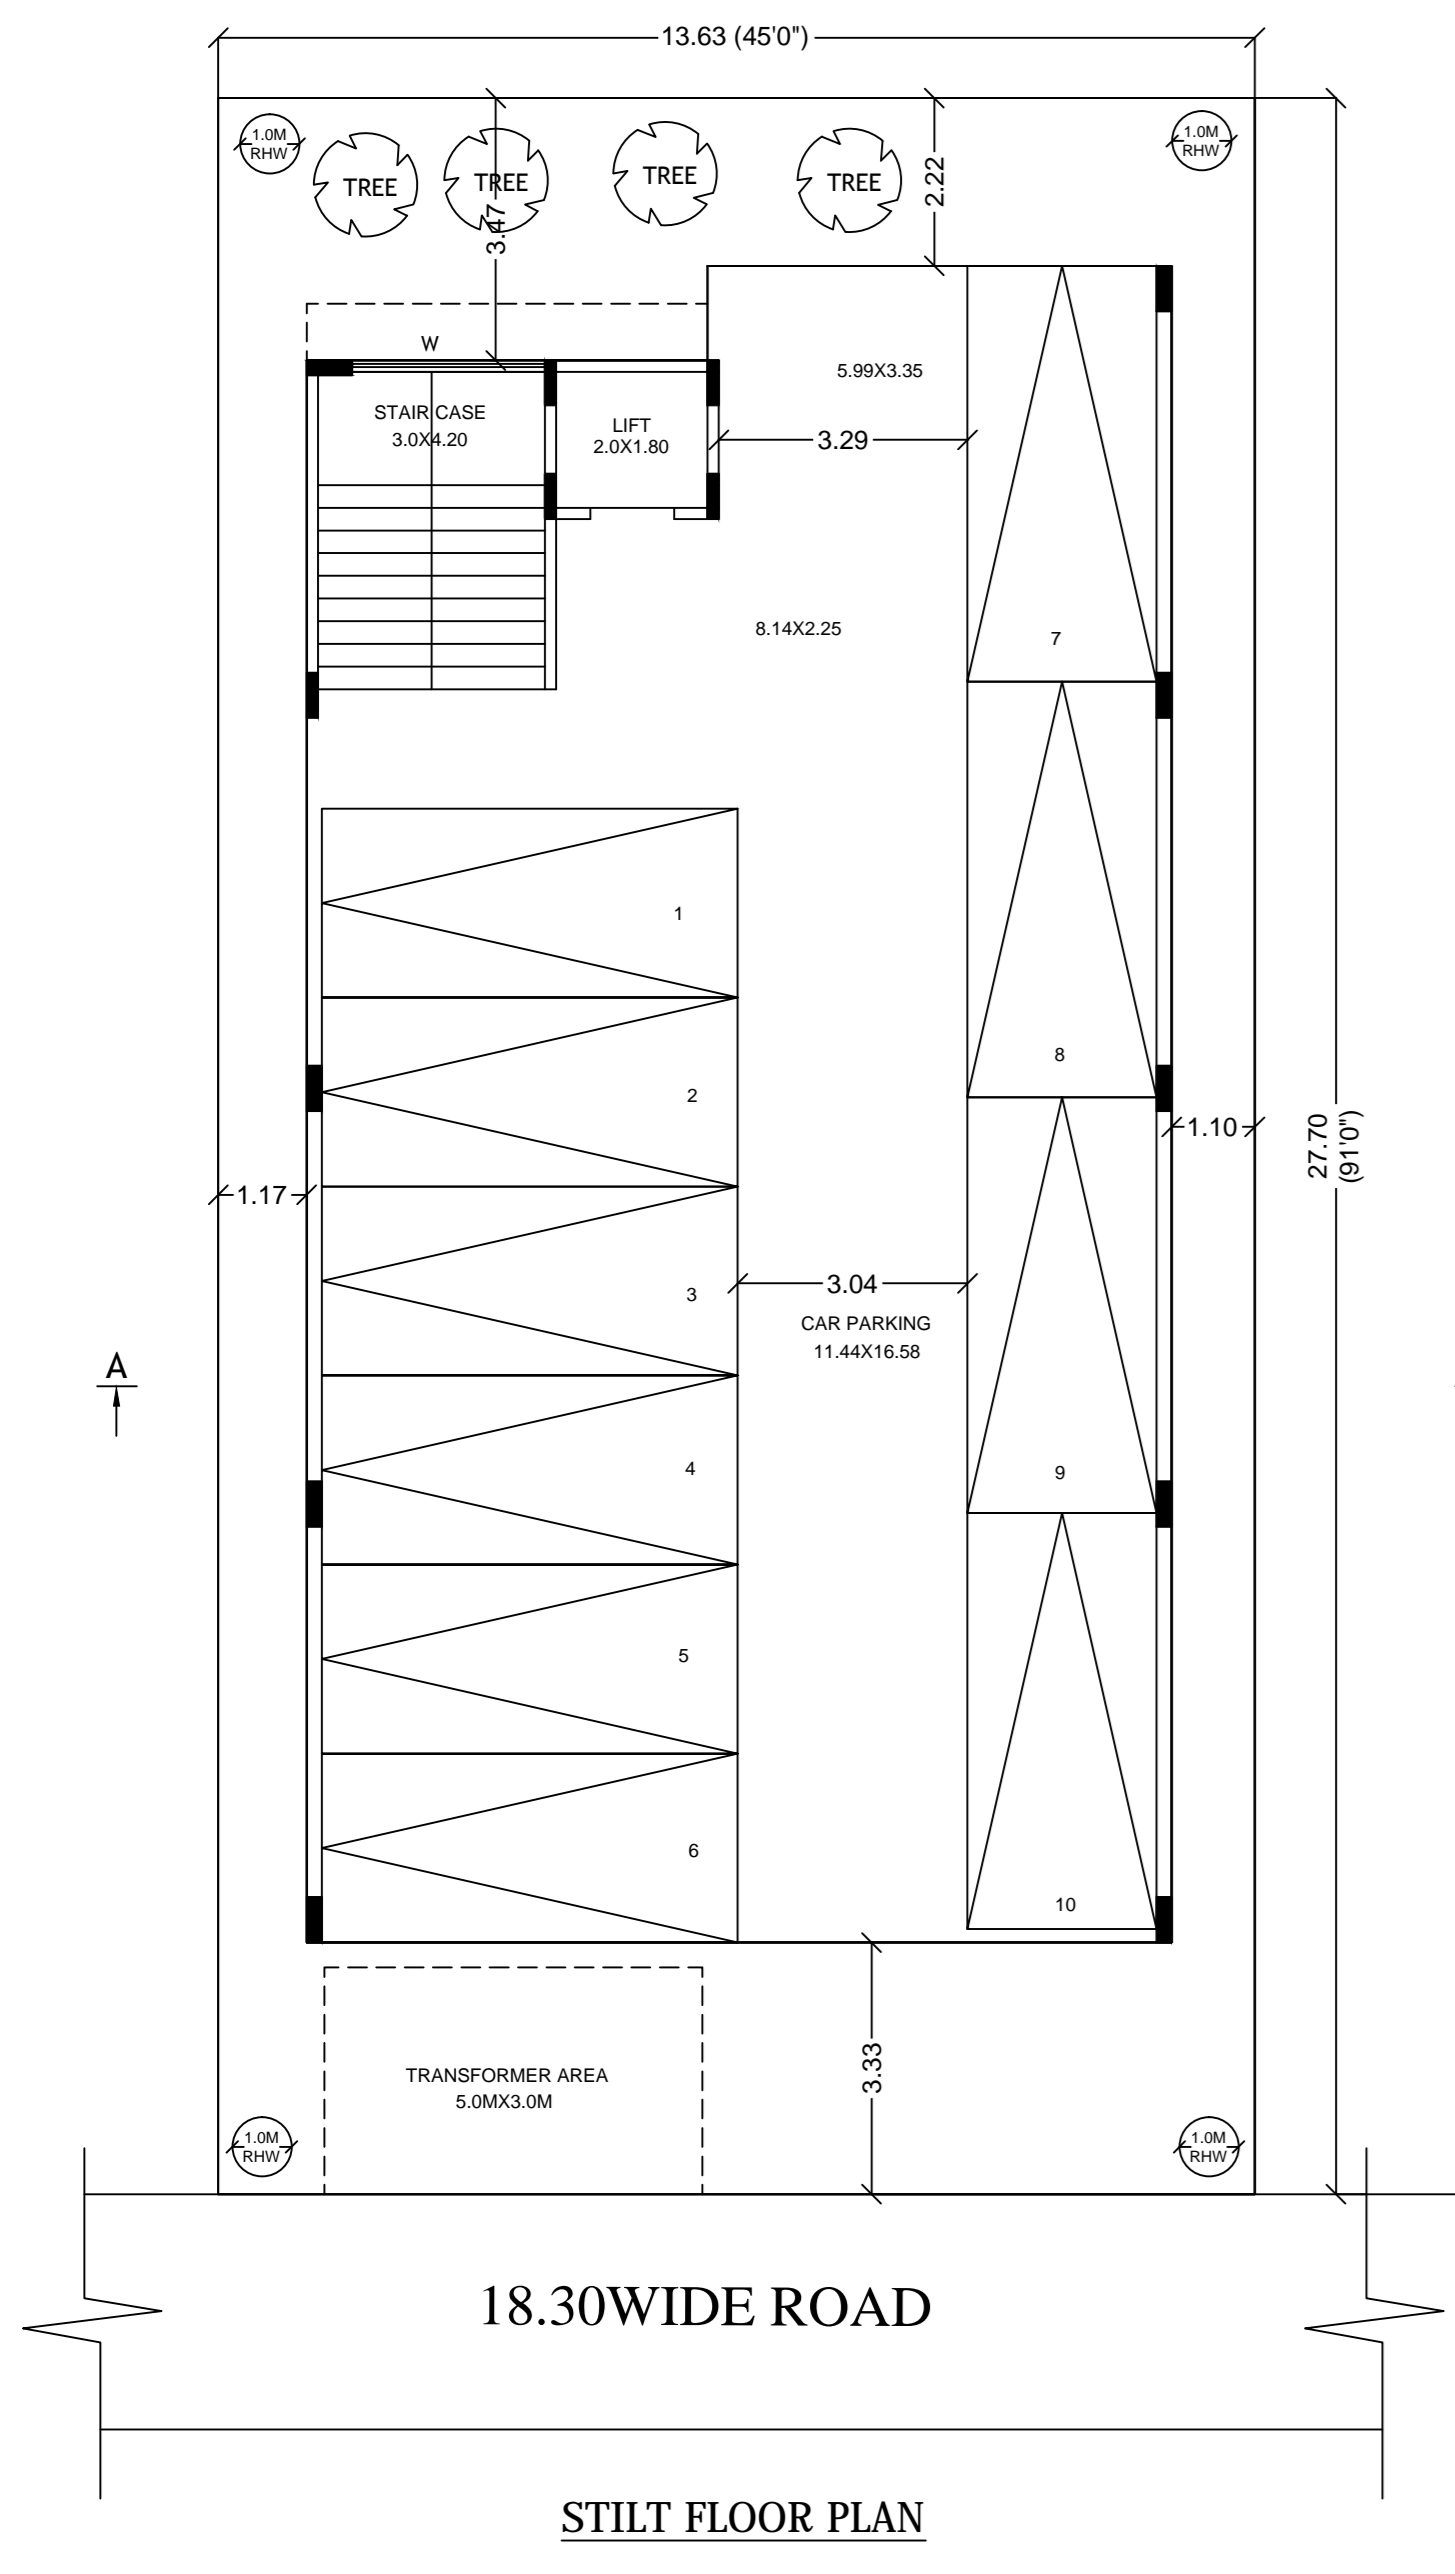

- Approval Condition :
- This Plan Sanction is issued subject to the following conditions :
- The section is accorded for:
 - Consisting of Block - A (COMMERCIAL AND HOSTEL BUILDING) Wing - A-1 (COMMERCIAL AND HOSTEL BUILDING) Consisting of STILT, GF+2UF.
 - The section is accorded for Block A (COMMERCIAL AND HOSTEL BUILDING) with Small Shop only. The use of the building shall not deviate to any other use.
 - Car Parking reserved in the plan should not be converted for any other purpose.
 - Development charges towards increasing the capacity of water supply, sanitary and power main has to be paid to BWSB and BESCOM.
 - Necessary ducts for running telephone cables, besides of ground level for postal services & space for dumping garbage within the premises shall be provided.
 - The applicant shall construct temporary hoists for the use of construction workers and it should be demolished after the construction.
 - The applicant shall INSURE all workmen involved in the construction work against any accident / untoward incidents arising during the time of construction.
 - The applicant shall not stock any building materials / debris on topsoil or on roads or on drains. The debris shall be removed and transported to near by dumping yard.
 - The applicant / builder is prohibited from selling the setback area / open spaces and the common facility areas, which shall be accessible to all the tenants and occupants.
 - The applicant shall provide a space for locating the distribution transformers & associated equipment as per K.E.R.C. (E&D) code leaving 3.00 mts. from the building within the premises.
 - The applicant shall provide a separate room preferably 4.50 x 3.00 m in the basement for installation of telecom equipment and also to make provisions for telecom services as per Bye-Law No. 25.
 - The applicant shall maintain during construction such barricading as considered necessary to prevent dust, debris & other materials endangering the safety of people / structures etc. in & around the site.
 - Permission shall be obtained from forest department for cutting trees before the commencement of the work.
 - License and approved plans shall be posted in a conspicuous place of the licensed premises. The building license and the copies of sanctioned plans with specifications shall be mounted on a frame and displayed and they shall be made available during inspections.
 - Any owner / builder contravenes the provisions of Building Bye-laws and rules in force, the Architect / Engineer / Supervisor will be informed by the Authority in the first instance, warned in the second instance and cancel the registration if the same is repeated for the third time.
 - Technical personnel, applicant or owner as the case may be shall strictly adhere to the rules and responsibilities specified in Schedule - IV (Bye-Law No. 3.6) under sub-section (f) (a) to (k).
 - The building shall be constructed under the supervision of a registered structural engineer.
 - On completion of foundation or before erection of levels on the foundation and in the case of columnar structure before erecting the columns "COMMENCEMENT CERTIFICATE" shall be obtained.
 - Construction or reconstruction of the building should be completed before the expiry of five years from the date of issue of license & within one month after its completion shall apply for permission to occupy the building.
 - The building should not be occupied without obtaining "OCCUPANCY CERTIFICATE" from the competent authority.
 - Drinking water supplied by BWSB should not be used for the construction activity of the building.
 - The applicant shall ensure that the Rain Water Harvesting Structures are provided & maintained in good repair for storage of water for non potable purposes or recharge of ground water at all times having a minimum total capacity mentioned in the Bye-law 32(a).
 - The building shall be designed and constructed adopting the norms prescribed in National Building Code and in the "Criteria for earthquake resistant design of structures" bearing No. IS 1893-2002 published by the Bureau of Indian Standards making the building resistant to earthquake.
 - The applicant should provide solar water heaters as per table 17 of Bye-law No. 29 for the building.
 - Facilities for physically handicapped persons prescribed in schedule XI (Bye-law - 31) of Building bye-laws 2003 shall be ensured.
 - The applicant shall provide at least one common toilet in the ground floor for the use of the visitors / servants / drivers and security men and also an entrance shall be approached through a ramp for the Physically Handicapped persons together with the stepped entry.
 - The Occupancy Certificate shall be considered only after ensuring that the provisions of conditions vide S. No. 23, 24, 25 & 26 are provided in the building.
 - The applicant shall ensure that no inconvenience is caused to the neighbors in the vicinity of construction and the construction activities shall stop before 10:00 PM and shall not resume the work earlier than 7:00 AM to avoid hindrance during late hours and early morning hours.
 - Garbage originating from Apartments / Commercial buildings shall be segregated into organic and inorganic waste and should be processed in the Recycling processing unit - 1 kg capacity installed at site for its use / disposal (Applicable for Residential units of 02 and above and 2000 Sqm and above built up area for Commercial building).
 - The structures with basements shall be designed for structural stability and safety to ensure for soil stabilization during the course of excavation for basements with safe design for retaining walls and super structure for the safety of the structure as well as neighboring property, public roads and topsoils, and besides ensuring safety of workman and general public by erecting safe barricades.

- Sufficient two wheeler parking shall be provided as per requirement.
- Traffic Management Plan shall be obtained from Traffic Management Consultant for all high rise structures which shall be approved from the Competent Authority if necessary.
- The Owner / Association of high-rise building shall obtain clearance certificate from Karnataka Fire and Emergency Department every Two years with due respect to the department regarding working condition of Fire Safety Measures installed. The certificate should be produced to the Corporation and shall get the renewal of the permission issued once in Two years.
- The Owner / Association of high-rise building shall get the building inspected by empowered agencies of the Karnataka Fire and Emergency Department to ensure that the equipment's installed are in good and workable condition, and as affixtures that effect shall be submitted to the Corporation and Fire Force Department every year.
- The Owner / Association of high-rise building shall obtain clearance certificate from the Electrical Inspectors every Two years with due inspection by the Department regarding working condition of Electrical installation / Lifts etc. The certificate should be produced to the BBMP and shall get the renewal of the permission issued that once in Two years.
- The Owner / Association of the high-rise building shall conduct two mock - trials in the building one before the onset of summer and another during the summer and assure complete safety in respect of fire.
- The Builder / Contractor / Professional responsible for supervision of work shall not shall not be mandated and automatically waive the construction from the sanctioned plan, without previous approval of the authority. They shall explain to the owner about the risk involved in contravention of the provisions of the Act, Rules, Bye-laws, Zoning Regulations, Standing Orders and Policy Orders of the BBMP.
- The construction or reconstruction of a building shall be commenced within a period of two (2) years from date of issue of license. Before the expiry of two years, the Owner / Developer shall give intimation to BBMP (Sanctioning Authority) of the intention to start work in the form prescribed in Schedule VI. Further, the Owner / Developer shall give intimation on completion of the foundation or footing of walls / columns of the foundation. Otherwise the plan sanction deemed cancelled.
- In case of Development plan, Parks and Open Spaces area and Surface Parking area shall be earmarked and reserved as per Development Plan issued by the Bangalore Development Authority.
- All other conditions and conditions mentioned in the work order issued by the Bangalore Development Authority while approving the Development Plan for the project should be strictly adhered to.
- The Applicant / Owner / Developer shall abide by the collection of solid waste and its segregation as per solid waste management bye-law 2016.
- The Applicant / Owner / Developer shall make necessary provision to charge electrical vehicles.
- The Applicant / Owner / Developer shall plant one tree for 10 sqm measuring 180 Sqm up to 240 Sqm minimum of two trees for sites measuring with more than 240 Sqm. One tree for every 240 Sqm of the FAR area as part thereof in case of Apartment / group housing / multi-welfare and development plan.
- In case of any false information, misrepresentation of facts, or pending court cases, the plan sanction is deemed cancelled.
- Also see, building license for special conditions, if any. Special Condition as per Labour Department of Government of Karnataka vide ADDENDUM (Housing Hoops) Letter No. CD/SHLET/2013, dated: 01-04-2013.

AREA STATEMENT (BBMP)

PROJECT DETAIL	VERSION NO. 1.0 13	VERSION DATE: 26/06/2020
Authority: BBMP	Plot Use: Commercial	
Inward No: BBMP/AD/Com/EST/0280/20-21	Land Use Zone: Residential (Mam)	
Application Type: General	Plot Sub-Use: Retail Shop	
Proposed Type: Building Permission	Proposed Plot No.: 461	
Nature of Sanction: NEW	Proposed Locality: (As per Khata Extract): 82-1-461	
Location: BANGALORE	Locality: (Owner of the property): BINNANMANGALA 1ST STAGE, BANGALORE	
Building Line Specified as per Z.R. NA		
Zone: East		
Ward: Ward 080		
Planning District: 206-Indiranagar		
NET AREA OF PLOT (A-Deductions)	380.18	SO.MT.
AREA DETAILS		
Permissible Coverage Area (65.00 %)	247.12	
Proposed Coverage Area (65 %)	247.11	
Achieved Net coverage area (65 %)	247.11	
Balance coverage area left (- %)	0.01	
FAR CHECK		
Permissible F.A.R. as per zoning regulation 2015 (2.25)	855.40	
Additional F.A.R. within 50% limit (for amalgamation post -)	0.00	
Allowable TDR Area (65% of Perm FAR)	165.40	
Premium FAR for Plot within Impact Zone (-)	0.00	
Total Perm. FAR area (2.25)	855.40	
Residential FAR (34.64 %)	295.74	
Commercial FAR (65.36 %)	448.19	
Proposed FAR Area	855.73	
Achieved Net FAR Area (1.86)	855.73	
Balance FAR Area (0.45)	169.67	
BUILT UP AREA CHECK		
Proposed Builtup Area	1031.37	
Substitutable Area As per BUA (Layout Liv)	15.00	
Achieved Builtup Area	1046.37	

Approval Date : 09/16/2020 11:34:59 AM

Payment Details

Sl.No	Challan Number	Receipt Number	Amount (INR)	Payment Mode	Transaction Number	Payment Date	Remark
1	BBMP/BBMS/CH/20-21	BBMP/BBMS/CH/20-21	22484	Online	10779151403	13/02/2020	
	No.	Head	Amount (INR)				
	1	Sundry Fee	22484				

OWNER / GPA HOLDER'S SIGNATURE

OWNER'S ADDRESS WITH ID NUMBER & CONTACT NUMBER : ANKUR DHINGAR & NEHA DEV NO-646, 11TH MAIN, HAL 2ND STAGE,

ARCHITECT/ENGINEER /SUPERVISOR 'S SIGNATURE

RAMESH S #502, SMR ASTRA APARTMENT, 5TH CROSS,GAYATHRINAGAR BCC/BL-3.6/E-4350/18-19

PROJECT TITLE : PLAN SHOWING THE PROPOSED COMMERCIAL / HOSTEL BUILDING AT SITE NO-461, BINNANMANGALA 1ST STAGE, WARD NO-80, BANGALORE. PID NO-82-1-461.

DRAWING TITLE : 138828607-18-08-2020 04-56-54\$, SANKUR DHINGAR COMMERCIAL REVISED (1) :: SHEET NO : 1 A (COMMERCIAL AND HOSTEL BUILDING) with STILT, GF+2UF

Note: Earlier plan sanction vide L.P.No. dated: _____ is deemed cancelled. The modified plans are approved in accordance with the acceptance for approval by the Joint Commissioner (EAST) on date: 16/09/2020 vide Ip number: BBMP/AD.COM/EST/0280/20-21 subject to terms and conditions laid down along with this modified building plan approval.

This approval of Building plan/ Modified plan is valid for two years from the date of issue of plan and building licence by the competent authority.

ASSISTANT DIRECTOR OF TOWN PLANNING (EAST)
 BHRUHAT BENGALURU MAHANAGARA PALIKE

Block -A (COMMERCIAL AND HOSTEL BUILDING)

Floor Name	Total Built Up Area (Sq.mt)	StairCase	Lift	Lift Machine	Void	Parking	Proposed FAR Area (Sq.mt)	Total FAR Area (Sq.mt)	Trent (No.)	
Ground Floor	36.30	0.00	0.00	0.00	0.00	0.00	0.00	0.00	00	
Second Floor	253.74	12.60	3.60	0.00	0.00	237.54	0.00	237.54	01	
First Floor	247.11	12.60	3.60	0.00	0.00	217.27	217.27	217.27	00	
Stilt Floor	441.11	12.60	3.60	0.00	0.00	230.91	230.91	230.91	00	
SBT Floor	347.11	12.60	3.60	0.00	0.00	230.91	0.00	0.00	00	
Total	1031.37	83.10	14.40	3.60	13.64	230.91	237.54	448.19	685.72	01

UnitBUA Table for Block -A (COMMERCIAL AND HOSTEL BUILDING)

FLOOR	Name	UnitBUA Type	UnitBUA Area	Carpet Area	No. of Rooms	No. of Tenement
GROUND FLOOR	SPLIT-1	OFFICE	243.51	205.35	3	1
FIRST FLOOR	SPLIT-1	OFFICE	229.87	191.71	3	1
SECOND FLOOR	SPLIT-1	FLAT	250.14	233.32	12	1
TOTAL	-	-	723.52	630.38	18	3

Block Use/SUBUSE Details

Block Name	Block Use	Block Sub-Use	Block Structure	Block Land Use Category	No. of Room
A (COMMERCIAL AND HOSTEL BUILDING)	Residential	Hostel	Bldg upto 11.5 mt. Ht.	R	7

Required Parking (Table 7a)

Block Name	Type	Sub-Use	Area (Sq.mt)	Units	Prop.	Reqd./Unit	Car	Prop.
A (COMMERCIAL AND HOSTEL BUILDING)	Commercial	Small Shop	> 0	50	448.19	1	9	-
A (COMMERCIAL AND HOSTEL BUILDING)	Residential	Hostel	> 0	10	6.00	1	1	-
Total	-	-	-	-	-	-	10	10

Parking Check (Table 7b)

Vehicle Type	No.	Reqd.	Achieved
Car	10	137.50	10
Total Car	10	137.50	10
Two/Wheeler	-	27.50	0
Other Parking	-	-	93.44
Total	-	165.00	230.91

FAR & Tenement Details

Block	No. of Same Bldg	Total Built Up Area (Sq.mt)	StairCase	Lift	Lift Machine	Void	Parking	Proposed FAR Area (Sq.mt)	Total FAR Area (Sq.mt)	Trent (No.)	
A (COMMERCIAL AND HOSTEL BUILDING)	1	1031.37	83.10	14.40	3.60	13.64	230.91	237.54	448.19	685.72	01
Block Total:	1	1031.37	83.10	14.40	3.60	13.64	230.91	237.54	448.19	685.72	1.00

Name: T.C.MAHANAGARA
 Designation: Assistant Director Town Planning
 Address: BHRUHAT BANGALORE
 Date: 04-Dec-2020 18: 24:32