



Color Notes











COLOR INDEX

Table with 2 columns: Description (PLOT BOUNDARY, ABUTTING ROAD, PROPOSED WORK, EXISTING) and Color/Pattern indicators.

AREA STATEMENT (BBMP) table containing project details, area details, coverage check, and FAR check.

Approval Date :

Approval Condition : This Plan Sanction is issued subject to the following conditions : 1. The sanction is accorded for... 31. Sufficient two wheeler parking shall be provided as per requirement...

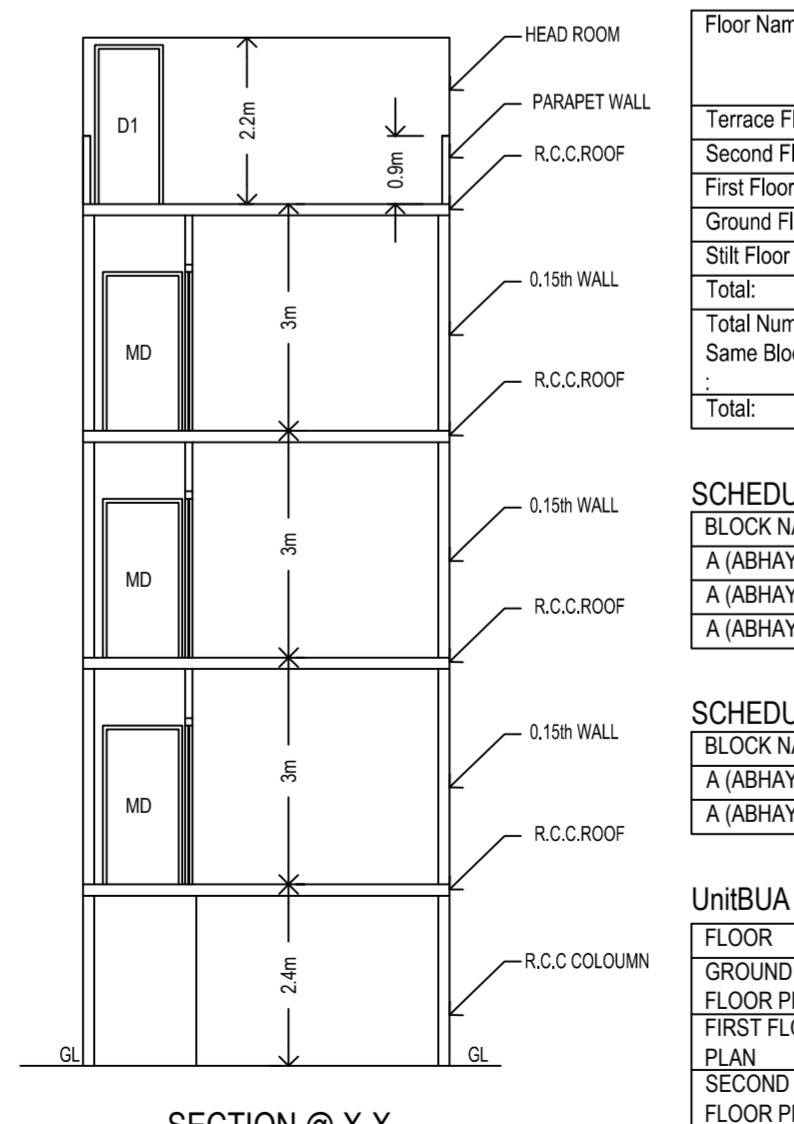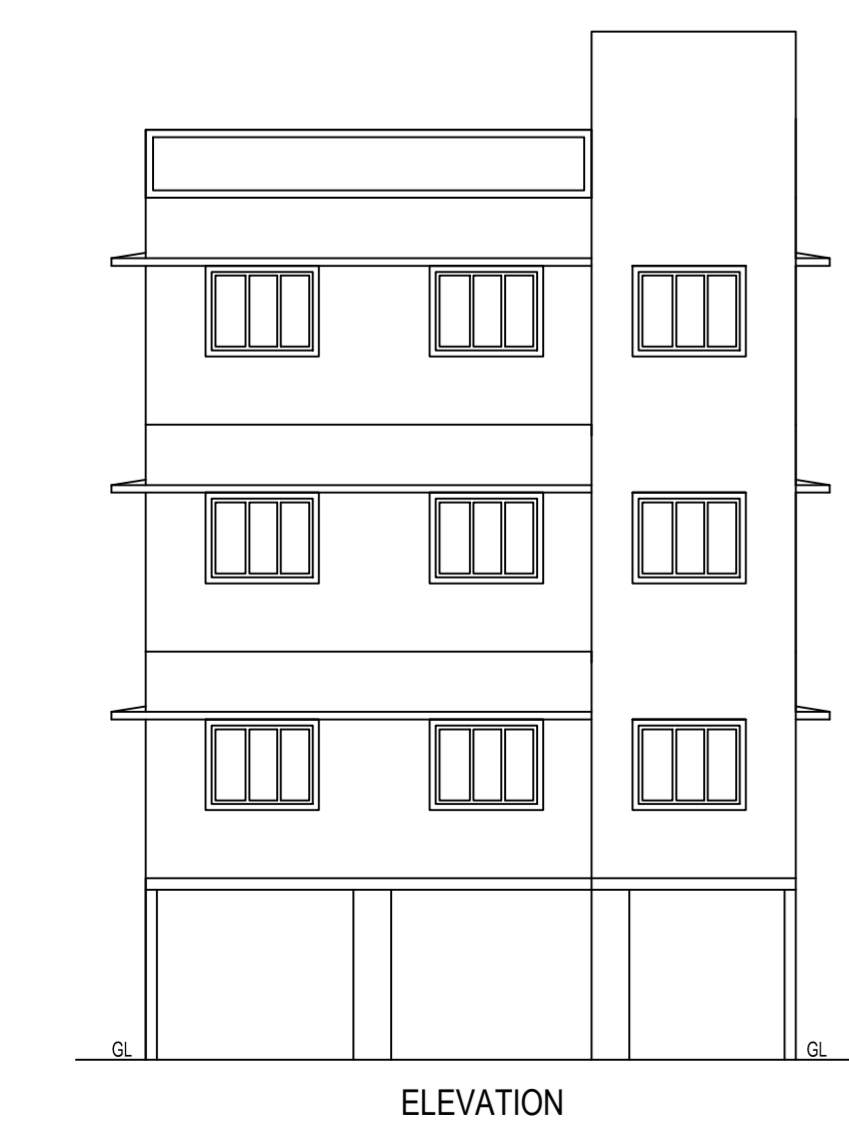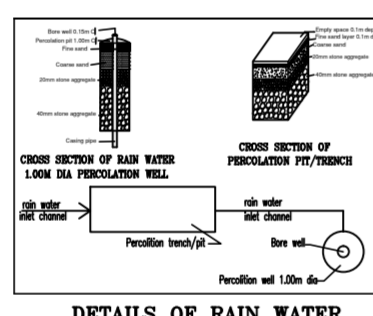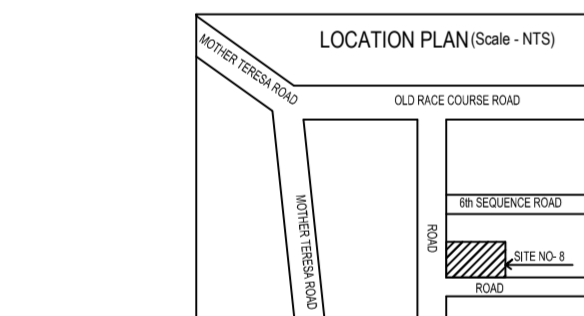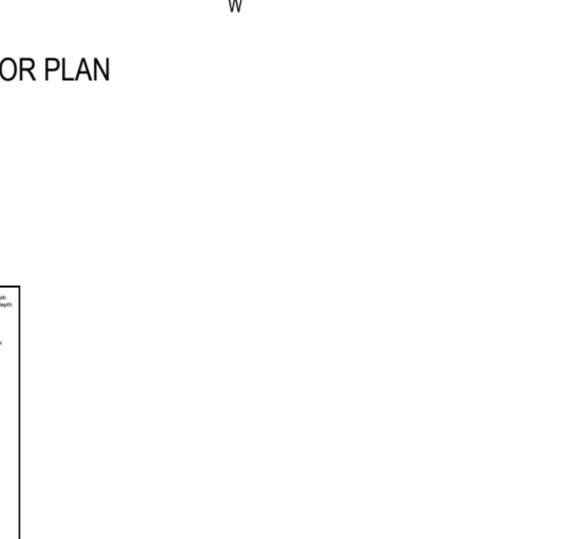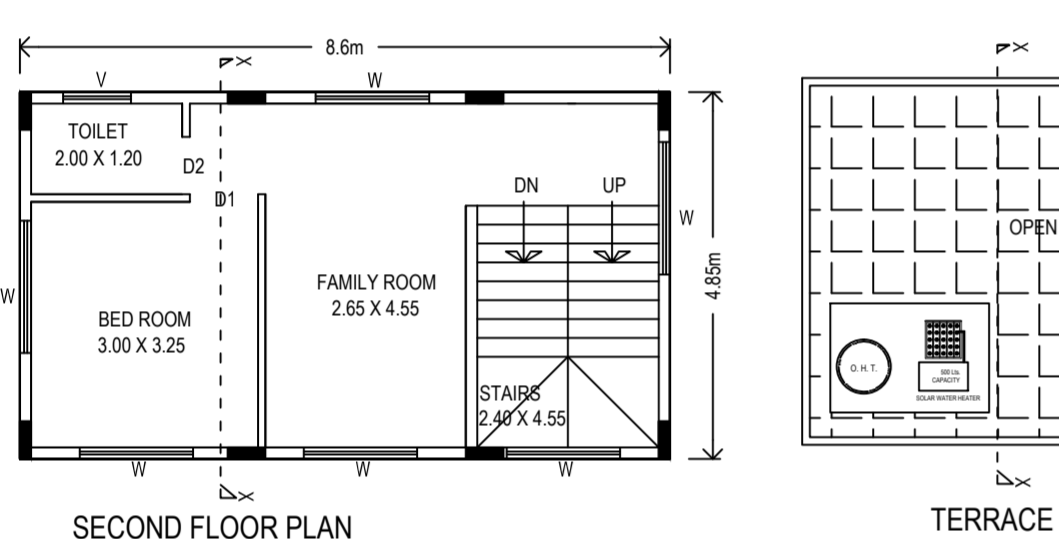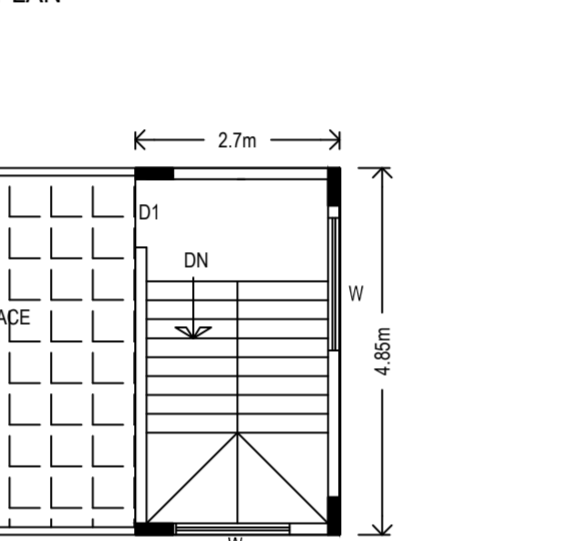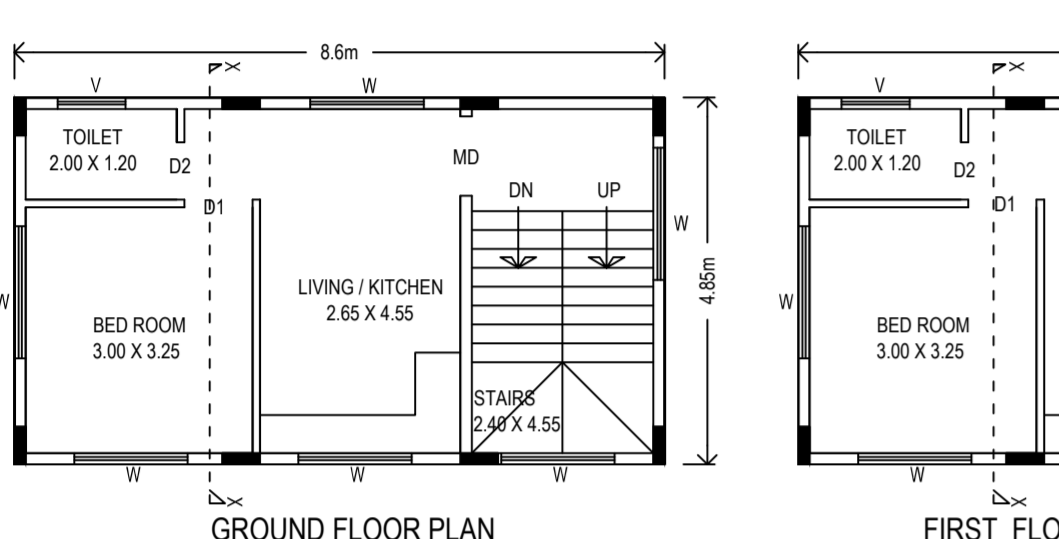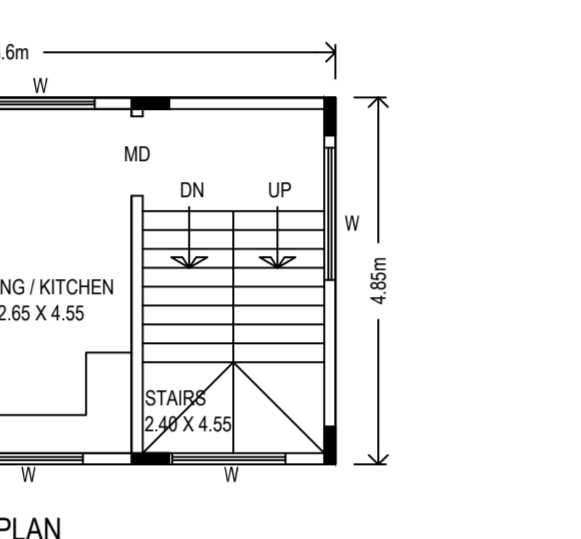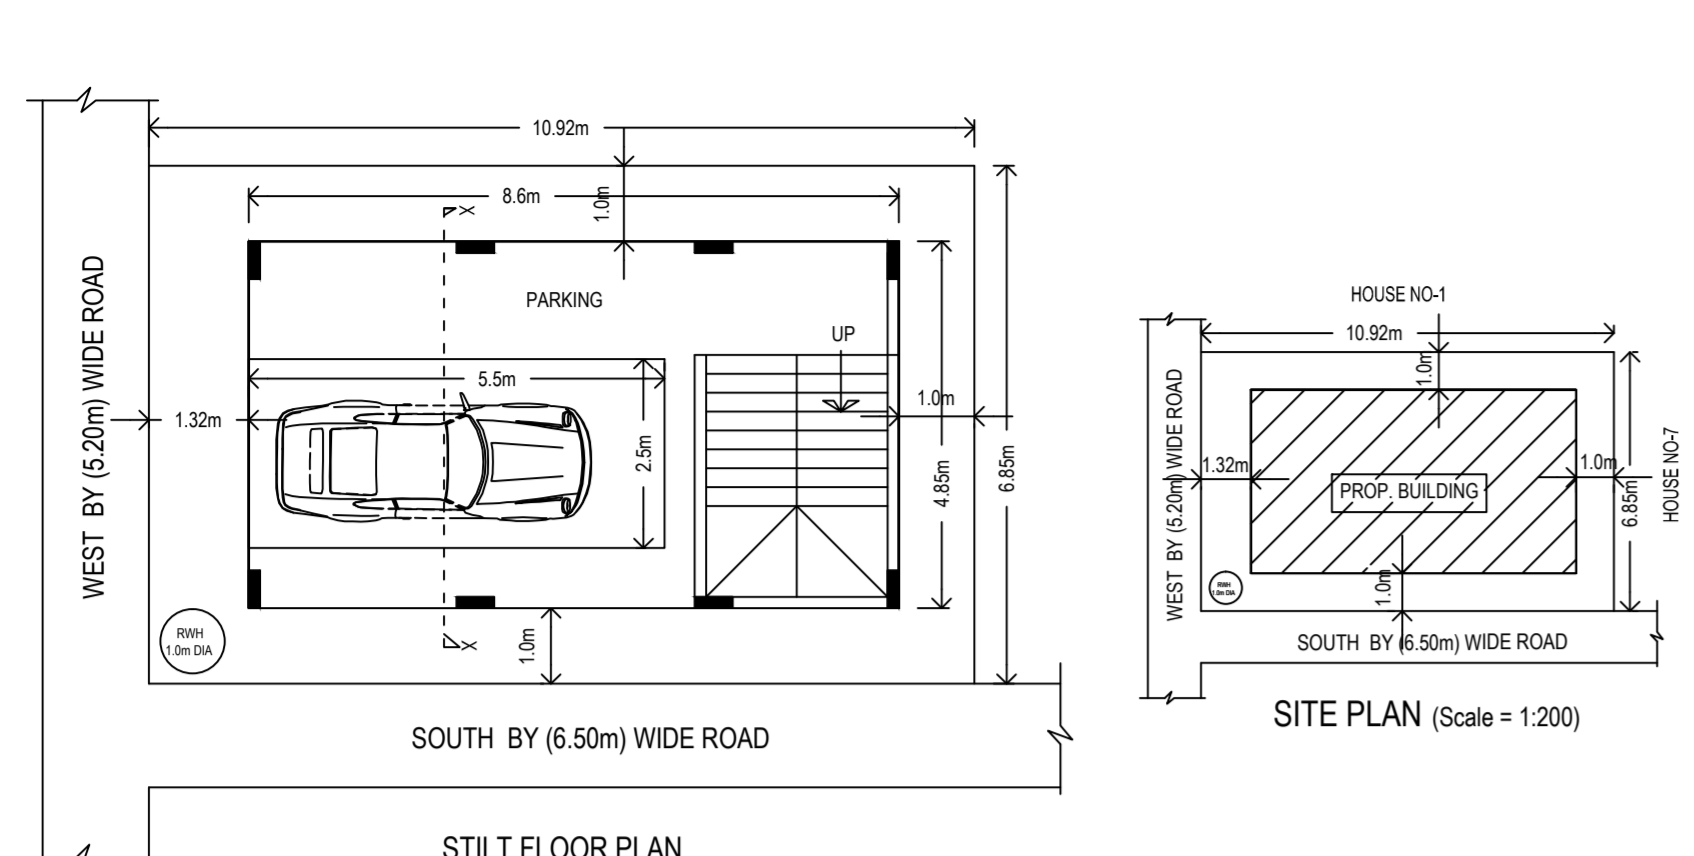

Block :A (ABHAY) table with columns for Floor Name, Total Built Up Area, Deductions, Proposed FAR Area, Total FAR Area, and Tnmt (No.).

SCHEDULE OF JOINERY table with columns for Block Name, Name, Length, Height, and NOS.

SCHEDULE OF JOINERY table with columns for Block Name, Name, Length, Height, and NOS.

UnitBUA Table for Block :A (ABHAY) table with columns for Floor, Name, UnitBUA Type, UnitBUA Area, Carpet Area, No. of Rooms, and No. of Tenement.

Block USE/SUBUSE Details table with columns for Block Name, Block Use, Block SubUse, Block Structure, and Block Land Use Category.

Required Parking (Table 7a) table with columns for Block Name, Type, SubUse, Area, Units, and Car/Prop.

Parking Check (Table 7b) table with columns for Vehicle Type, No., Area, and Achieved.

FAR & Tenement Details table with columns for Block, No. of Same Bldg, Total Built Up Area, Deductions, Proposed FAR Area, Total FAR Area, and Tnmt (No.).

OWNER / GPA HOLDER'S SIGNATURE OWNER'S ADDRESS WITH ID NUMBER & CONTACT NUMBER : ABHAY KUMAR NO-1, SOUTH STREET, Y.G. PALYAM, VIVEKANAGAR POST, BANGALORE

ARCHITECT/ENGINEER /SUPERVISOR 'S SIGNATURE MALLU MADHUSUDHAN REDDY #2, LEVEL 2, SB COMPLEX NEXT TO IYER SCHOOL HMT MAIN ROAD, MATHIKERE. BCC/BL-3/6/E-4003/2014-15

PROJECT TITLE : PLAN SHOWING THE PROPOSED RESIDENTIAL BUILDING AT SITE NO-8, AUSTIN TOWN, AGARAM, BANGALORE, WARD NO-114(76), P.I.D NO- 76-132-8.

DRAWING TITLE : 331330908-10-03-202110-29-14S\_SABHAY KUMAR : A (ABHAY) with STILT, GF+2UF SHEET NO : 1

This approval of Building plan/ Modified plan is valid for two years from the date of issue of plan and building licence by the competent authority.

EAST