

UserDefinedMetric (700.00 x 500.00MM)

Approval Condition :

a).Consist of 1Stilt + 1Ground + 2 only.

This Plan Sanction is issued subject to the following conditions

Car			
Reqd./Unit	Reqd.	Prop.	
1	2	-	
-	2	2	

Sq.mt.)		Proposed FAR Area (Sq.mt.)	Total FAR Area	Tnmt (No.)
Void	Parking	Resi.	(Sq.mt.)	
6.76	56.81	186.11	193.55	02
6.76	56.81	186.11	193.55	2.00

other use. 3.56.81 area reserved for car parking shall not be converted for any other purpose. 4.Development charges towards increasing the capacity of water supply, sanitary and power main has to be paid to BWSSB and BESCOM if any. 5.Necessary ducts for running telephone cables, cubicles at ground level for postal services & space for dumping garbage within the premises shall be provided. 6. The applicant shall INSURE all workmen involved in the construction work against any accident / untoward incidents arising during the time of construction. 7. The applicant shall not stock any building materials / debris on footpath or on roads or on drains. The debris shall be removed and transported to near by dumping yard. 8. The applicant shall maintain during construction such barricading as considered necessary to

1.Sanction is accorded for the Residential Building at 18, , 2nd STAGE, KANAKASHREE GRUHA

NIRMANA SAHAKARA SANGHA NIYAMITA, KENGERI, WARD NO-198, BANGALORE, Bangalore.

2.Sanction is accorded for Residential use only. The use of the building shall not be deviated to any

prevent dust, debris & other materials endangering the safety of people / structures etc. in & around the site.

9. The applicant shall plant at least two trees in the premises. 10.Permission shall be obtained from forest department for cutting trees before the commencement

of the work. 11.License and approved plans shall be posted in a conspicuous place of the licensed premises. The building license and the copies of sanctioned plans with specifications shall be mounted on

a frame and displayed and they shall be made available during inspections. 12.If any owner / builder contravenes the provisions of Building Bye-laws and rules in force, the Architect / Engineer / Supervisor will be informed by the Authority in the first instance, warned in the second instance and cancel the registration if the same is repeated for the third time. 13. Technical personnel, applicant or owner as the case may be shall strictly adhere to the duties and responsibilities specified in Schedule - IV (Bye-law No. 3.6) under sub section IV-8 (e) to (k). 14. The building shall be constructed under the supervision of a registered structural engineer 15.On completion of foundation or footings before erection of walls on the foundation and in the case of columnar structure before erecting the columns "COMMENCEMENT CERTIFICATE" shall be obtained 16.Drinking water supplied by BWSSB should not be used for the construction activity of the building. 17. The applicant shall ensure that the Rain Water Harvesting Structures are provided & maintained in good repair for storage of water for non potable purposes or recharge of ground water at all times having a minimum total capacity mentioned in the Bye-law 32(a).

18.If any owner / builder contravenes the provisions of Building Bye-laws and rules in force, the authority will inform the same to the concerned registered Architect / Engineers / Supervisor in the first instance, warn in the second instance and cancel the registration of the professional if the same is repeated for the third time. 19. The Builder / Contractor / Professional responsible for supervision of work shall not shall not

materially and structurally deviate the construction from the sanctioned plan, without previous approval of the authority. They shall explain to the owner s about the risk involved in contravention of the provisions of the Act, Rules, Bye-laws, Zoning Regulations, Standing Orders and Policy Orders of the BBMF

20.In case of any false information, misrepresentation of facts, or pending court cases, the plan sanction is deemed cancelled.

Special Condition as per Labour Department of Government of Karnataka vide ADDENDUM (HosadaagiHoodike) Letter No. LD/95/LET/2013, dated: 01-04-2013 :

1.Registration of

Applicant / Builder / Owner / Contractor and the construction workers working in the construction site with the "Karnataka Building and Other Construction workers Welfare Board"should be strictly adhered to

2. The Applicant / Builder / Owner / Contractor should submit the Registration of establishment and list of construction workers engaged at the time of issue of Commencement Certificate. A copy of the same shall also be submitted to the concerned local Engineer in order to inspect the establishment Payment Details and ensure the registration of establishment and workers working at construction site or work place. 3. The Applicant / Builder / Owner / Contractor shall also inform the changes if any of the list of workers engaged by him.

4.At any point of time No Applicant / Builder / Owner / Contractor shall engage a construction worker in his site or work place who is not registered with the "Karnataka Building and Other Construction workers Welfare Board".

Note

1.Accommodation shall be provided for setting up of schools for imparting education to the children o f construction workers in the labour camps / construction sites. 2.List of children of workers shall be furnished by the builder / contractor to the Labour Department

which is mandatory.

3.Employment of child labour in the construction activities strictly prohibited. 4. Obtaining NOC from the Labour Department before commencing the construction work is a must.

5.BBMP will not be responsible for any dispute that may arise in respect of property in question. 6.In case if the documents submitted in respect of property in question is found to be false or fabricated, the plan sanctioned stands cancelled automatically and legal action will be initiated.

The plans are approved in accordance with the acceptance for approval by the Assistant Director of town planning (RR NAGAR) on date:28/10/2019 vide lp number: BBMP/Ad.Com./RJH/1291/19-20 subject to terms and conditions laid down along with this building plan approval.

Validity of this approval is two years from the date of issue.

ASSISTANT DIRECTOR OF TOWN PLANNING (RR NAGAR)

BHRUHAT BENGALURU MAHANAGARA PALIKE

AME	LENGTH	HEIGHT	NOS
N3	0.90	1.20	
W1	1.21	1.20	31
W	1.80	1.20	03

UnitBUA Type	UnitBUA Area	Carpet Area	No. of Rooms	No. of Tenement
FLAT	64.29	46.41	6	1
FLAT	121.82	85.74	5	1
FLAT	0.00	0.00	4	0
-	186.11	132.15	15	2


			NT	
•				
		COL	OR INDEX	
	V	PLOT	BOUNDARY	
		ABUT	TING ROAD	
		PROF	POSED WORK (COVERAGE AREA)	
		EXIS.	TING (To be retained)	
		EXIS	TING (To be demolished)	
ſ			VERSION NO.: 1.0.11	
	AREA STATEMENT (BBMP)		VERSION DATE: 01/11/2018	
ſ	PROJECT DETAIL:			
	Authority: BBMP		Plot Use: Residential	
	Inward_No:		Plot SubUse: Plotted Resi development	
┢	BBMP/Ad.Com./RJH/1291/19-20 Application Type: Suvarna Parva	nai	Land Use Zone: Residential (Main)	
ŀ	Proposal Type: Building Permissi	•	Plot/Sub Plot No.: 18,	
ŀ	Nature of Sanction: New		Khata No. (As per Khata Extract): 18,	
ľ	Location: Ring-III		Locality / Street of the property: 2nd STAGE, K NIRMANA SAHAKARA SANGHA NIYAMITA, I	
ľ	Building Line Specified as per Z.F	R: NA		
ſ	Zone: Rajarajeshwarinagar			
ſ	Ward: Ward-198			
	Planning District: 301-Kengeri			
	AREA DETAILS:			
	AREA OF PLOT (Minimum)		(A)	
ned	NET AREA OF PLOT		(A-Deductions)	
	COVERAGE CHECK			
	Permissible Cover	• •	,	
	Proposed Coverag	· ·	,	
	Achieved Net cove	•	, ,	
┟	Balance coverage	area left (15.73 %)	
╞	FAR CHECK		ing assulation 2015 (1.75)	1
┝		-	ning regulation 2015 (1.75) I and II (for amalgamated plot -)	
┝	Allowable TDR Are	•	· · · ·	
┝	Premium FAR for I		,	
of	Total Perm. FAR a		,	
┟	Residential FAR (9	· ·	1	
┟	Proposed FAR Are	,		+
ŀ	Achieved Net FAR		4)	+
┢	Balance FAR Area		,	1
ŀ	BUILT UP AREA CHECK	. /		
ŀ	Proposed BuiltUp	Area		
f	Achieved BuiltUp	Area		

Approval Date : 10/28/2019 4:26:23 PM

Sr No.	Challan Number	Receipt Number	Amount (INR)	Payment Mode	
1	BBMP/21846/CH/19-20	BBMP/21846/CH/19-20	1396	Online	g
	No.		Head		A
	1	Scrutiny Fee			

OWNER / GPA HOLDER'S SIGNATURE

OWNER'S ADDRESS WITH ID NUMBER & CONTACT NUMBER : Sri. KIRAN KUMAR G.S. NO-18, 2nd STAGE, KANAKASHREE GRUHA NIRMANA SAHAKARA SANGHA NIYAMITA, KENGERI

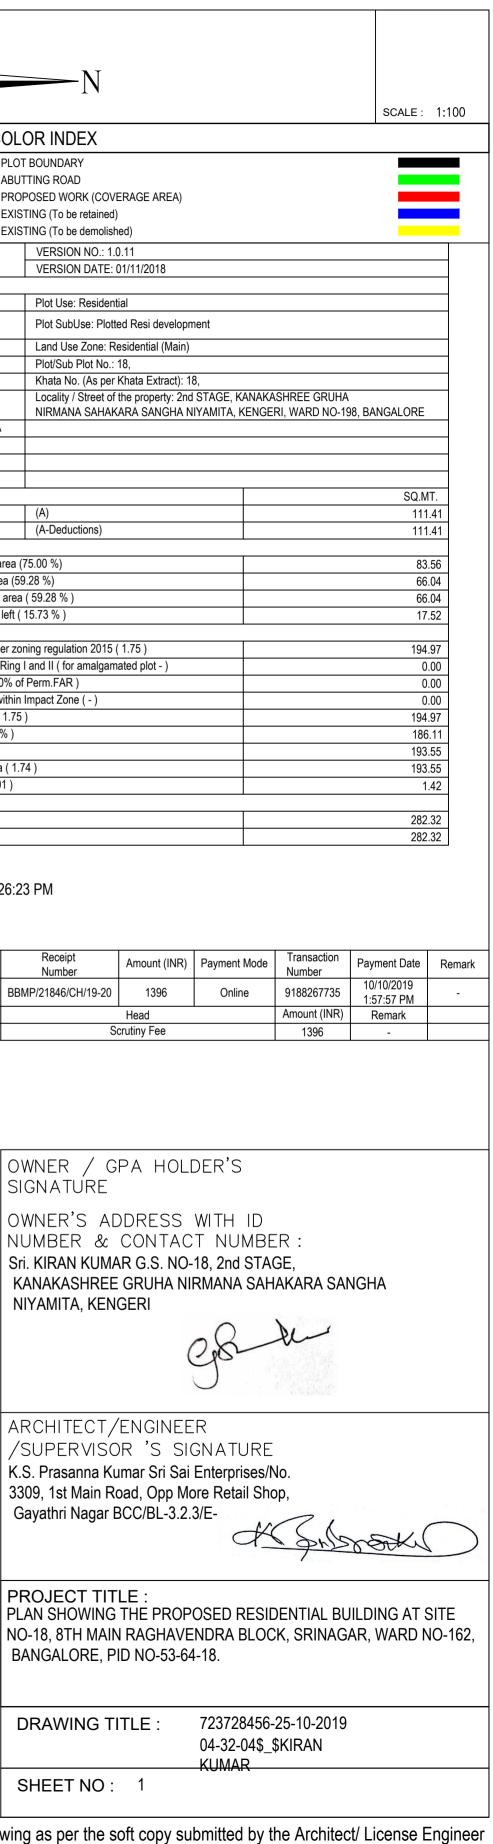

ARCHITECT/ENGINEER /SUPERVISOR 'S SIGNATURE K.S. Prasanna Kumar Sri Sai Enterprises/No. 3309, 1st Main Road, Opp More Retail Shop, Gayathri Nagar BCC/BL-3.2.3/E-

PROJECT TITLE : BANGALORE, PID NO-53-64-18.

DRAWING TITLE :	723728456-2 04-32-04\$_\$ KUMAR	
SHEET NO: 1		