

948.25 31.36 9.72

3.24 | 222.19 | 667.64 | 14.10 | 681.74

Approval Condition:

This Plan Sanction is issued subject to the following conditions:

1. Sanction is accorded for the Public and Semi Public Building at C/201, NO-C/201, 4th CROSS, 1st STAGE, PEENYA INDUSTRIAL AREA, WARD NO-38, BANGALORE, PID NO:11-150-C/201., Bangalore.

a).Consist of 1Ground + 2 only. 2. Sanction is accorded for Public and Semi Public use only. The use of the building shall not be deviated to any other use.

5. Necessary ducts for running telephone cables, cubicles at ground level for postal services & space

3.222.19 area reserved for car parking shall not be converted for any other purpose. 4.Development charges toward

s increasing the capacity of water supply, sanitary and power main has to be paid to BWSSB and BESCOM if any.

for dumping garbage within the premises shall be provided. applicant shall INSURE all workmen involved in the construction work against any accident / untoward incidents arising during the time of construction.

7. The applicant shall not stock any building materials / debris on footpath or on roads or on drains. The debris shall be removed and transported to near by dumping yard.

8. The applicant shall maintain during construction such barricading as considered necessary to prevent dust, debris & other materials endangering the safety of people / structures etc. in 9. The applicant shall

plant at least two trees in the premises. 10.Permission shall be obtained from forest department for cutting trees before the commencement

11.License and approved plans shall be posted in a conspicuous place of the licensed premises. The building license and the

copies of sanctioned plans with specifications shall be mounted on a frame and displayed and they shall be made available during inspections.

12.If any owner / builder contravenes the provisions of Building Bye-laws and rules in force, the Architect / Engineer / Supervisor

will be informed by the Authority in the first instance, warned in the second instance and cancel the registration if the same is repeated for the third time. 13.Technical personnel, applicant or owner as the case may be shall strictly adhere to the duties and

specified in Schedule - IV (Bye-law No. 3.6) under sub section IV-8 (e) to (k). 14. The building shall be constructed under the supervision of a registered structural engineer. 15.On completion of foundation or footings before erection of walls on the foundation and in the case

of columnar structure before erecting the columns "COMMENCEMENT CERTIFICATE" shall be obtained. 16. The building should not be occupied without obtaining "OCCUPANCY CERTIFICATE" from the competent authority.

17.Drinking water supplied by BWSSB should not be used for the construction activity of the building. 18. The applicant shall ensure that the Rain Water Harvesting Structures are provided & maintained in good repair for storage of water for non potable purposes or recharge of ground water at all times

mentioned in the Bye-law 32(a). 19.If any owner / builder contravenes the provisions of Building Bye-laws and rules in force, the authority will inform the same to the concerned registered Architect / Engineers / Supervisor in the first instance, warn in the second instance

and cancel the registration of the professional if the same is repeated for the third time. 20. The Builder / Contractor / Professional responsible for supervision of work shall not shall not materially and structurally deviate the construction from the sanctioned plan, without

approval of the authority. They shall explain to the owner s about the risk involved in contravention of the provisions of the Act, Rules, Bye-laws, Zoning Regulations, Standing Orders and Policy Orders of

21.In case of any false information,

misrepresentation of facts, or pending court cases, the plan sanction is deemed cancelled.

Special Condition as per Labour Department of Government of Karnataka vide ADDENDUM (HosadaagiHoodike) Letter No. LD/95/LET/2013, dated: 01-04-2013:

Applicant / Builder / Owner / Contractor and the construction workers working in the construction site with the "Karnataka Building and Other Construction workers Welfare Board"should be strictly adhered to.

2. The Applicant / Builder / Owner / Contractor should submit the Registration of establishment and list of construction workers engaged at the time of issue of Commencement Certificate. A copy of the same shall also be submitted to the concerned local Engineer in order to inspect the establishment and ensure the registration of establishment and workers working at construction site or work place. 3. The Applicant / Builder / Owner / Contractor shall also inform the changes if any of the list of workers engaged by him.

At any point of time No Applicant / Builder / Owner / Contractor shall engage a construction worker in his site or work place who is not registered with the "Karnataka Building and Other Construction workers Welfare Board".

having a minimum total capacity

1.Accommodation shall be provided for setting up of schools for imparting education to the children o f construction workers in the labour camps / construction sites. 2.List of children of workers shall be furnished by the builder / contractor to the Labour Department

which is mandatory. 3. Employment of child labour in the construction activities strictly prohibited. 4. Obtaining NOC from the Labour Department before commencing the construction work is a must. 5.BBMP will not be responsible for any dispute that may arise in respect of property in question.

6.In case if the documents submitted in respect of property in question is found to be false or fabricated, the plan sanctioned stands cancelled automatically and legal action will be initiated. The plans are approved in accordance with the acceptance for approval by the Joint Commissioner (RR NAGAR) on date: 30/01/2020

Validity of this approval is two years from the date of issue.

ASSISTANT DIRECTOR OF TOWN PLANNING (RR NAGAR)

BHRUHAT BENGALURU MAHANAGARA PALIKE

COLOR INDEX

PLOT BOUNDARY ABUTTING ROAD PROPOSED WORK (COVERAGE AREA) EXISTING (To be retained)

EXISTING (To be demolished)


SCALE: 1:100

	· · · · · · · · · · · · · · · · · · ·	
AREA STATEMENT (BBMP)	VERSION NO.: 1.0.11	
	VERSION DATE: 01/11/2018	
PROJECT DETAIL:		
Authority: BBMP	Plot Use: Industrial	
Inward_No: BBMP/Ad.Com./RJH/1953/19-20	Plot SubUse: Metal Work Industry	
Application Type: General	Land Use Zone: Industrial-I (General)	
Proposal Type: Building Permission	Plot/Sub Plot No.: C/201	
Nature of Sanction: New	Khata No. (As per Khata Extract): C/201	
Location: Ring-II	PID No. (As per Khata Extract): 11-150-C	
Building Line Specified as per Z.R: NA	Locality / Street of the property: NO-C/20 ^o PEENYA INDUSTRIAL AREA, WARD N	1, 4th CROSS, 1st STAGE, O-38, BANGALORE, PID NO:11-150-C/201.
Zone: Rajarajeshwarinagar		
Ward: Ward-038		
Planning District: 214-Peenya		
AREA DETAILS:		SQ.MT.
AREA OF PLOT (Minimum)	(A)	454.57
NET AREA OF PLOT	(A-Deductions)	454.57
COVERAGE CHECK		
Permissible Coverage area (75.00 %)		340.93
Proposed Coverage Area (67 %)		304.55
Achieved Net coverage area (67 %)		304.55
Balance coverage area left (8 %)		36.38
FAR CHECK		
Permissible F.A.R. as per zoning regulation 2015 (1.50)		681.85
Additional F.A.R within Ring I and II (for amalgamated plot -)		0.00
Allowable TDR Area (60% of Perm.FAR)		0.00
Premium FAR for Plot within Impact Zone (-)		0.00
Total Perm. FAR area (1.50)		681.85
Industrial FAR (97.93%)		667.64
Proposed FAR Area		681.74
Achieved Net FAR Area (1.50)		681.74
Balance FAR Area (0.00)		0.11
BUILT UP AREA CHECK		
Proposed BuiltUp Area		948.25
Substructure Area Add in BUA (Layout LvI)		0.02
Achieved BuiltUp Area		948.27

Approval Date: 01/30/2020 11:02:34 AM

Payment Details

Number Number Number Number	
1 BBMP/34140/CH/19-20 BBMP/34140/CH/19-20 10244.54 Online 9594915349 01/01/2020 1:20:02 PM	-
No. Head Amount (INR) Remark	
1 Scrutiny Fee 10244.54 -	

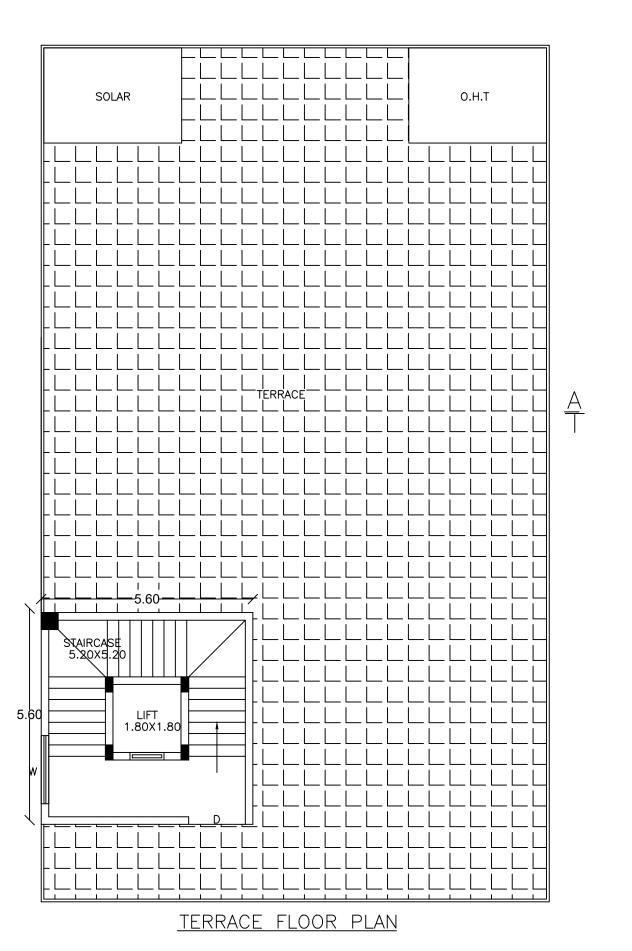

OWNER / GPA HOLDER'S

SIGNATURE

OWNER'S ADDRESS WITH ID NUMBER & CONTACT NUMBER: M/s. T.S. INTERNATIONAL. Rep by its partners

Sri. THRIVIKRAM. Sri. SHIVAYOGI.S.SAMSTHANAMATH. NO-C/201, 4th CROSS, 1st STAGE, PEENYA INDUSTRIAL AREA, WARD NO-38, BANGALORE, PID NO:11-150-C/201

ARCHITECT/ENGINEER /SUPERVISOR 'S SIGNATURE K.S. Prasanna Kumar Sri Sai Enterprises/No. 3309, 1st Main Road, Opp More Retail Shop,

Gayathri Nagar BCC/BL-3.2.3/E-1260/93-94



PROJECT TITLE: PLAN SHOWING THE PROPOSED INDUSTRIAL BUILDING AT SITE NO-C-201, 4th CROSS, 1st STAGE, PEENYA INDUSTRIAL AREA, WARD NO-38, BANGALORE, PID NO:11-150-C-201

1237677800-01-01-2020 DRAWING TITLE: 10-49-20\$_\$INTERNATIONAL

SHEET NO: 1

UserDefinedMetric (950.00 x 750.00MM)

FLOOR Name UnitBUA Type UnitBUA Area Carpet Area No. of Rooms No. of Tenement