

S	5						UNILDUA	. 1
	Total Built Up Area (Sq.mt.)			Proposed FAR Area (Sq.mt.)	Total FAR Area (Sg.mt.)	Tnmt (No.)	FLOOF GROU FLOOF	۲LA
		StairCase	Parking	Resi.			TYPICAL	
	182.21	43.49	34.68	104.04	104.04	01	2 FLOOR Total:	PI
	182.21	43.49	34.68	104.04	104.04	1.00	Total.	

UserDefinedMetric (3000.00 x 2000.00MM)

No. of Same

Bldg

A (A) Grand Total: Approval Condition :

This Plan Sanction is issued subject to the following conditions : 1. The sanction is accorded for. a).Consisting of 'Block - A (A) Wing - A-1 (A) Consisting of STILT, GF+2UF'.

2. The sanction is accorded for Bungalow A (A) only. The use of the building shall not deviate to any other use. 3.Car Parking reserved in the plan should not be converted for any other purpose. 4.Development charges towards increasing the capacity of water supply, sanitary and power main

has to be paid to BWSSB and BESCOM if any. 5. Necessary ducts for running telephone cables, cubicles at ground level for postal services & space for dumping garbage within the premises shall be provided. 6. The applicant shall construct temporary toilets for the use of construction workers and it should be demolished after the construction.

7. The applicant shall INSURE all workmen involved in the construction work against any accident / untoward incidents arising during the time of construction. 8. The applicant shall not stock any building materials / debris on footpath or on roads or on drains. The debris shall be removed and transported to near by dumping yard. 9. The applicant / builder is prohibited from selling the setback area / open spaces and the common facility areas, which shall be accessible to all the tenants and occupants. 10. The applicant shall provide a space for locating equipment as per K.E.R.C (Es& D) code leaving 11. The applicant shall provide a separate room pro installation of telecom equipment and also to mak 25.

12. The applicant shall maintain during construction prevent dust, debris & other materials endangerin & around the site. 13. Permission shall be obtained from forest depar

of the work. 14.License and approved plans shall be posted in building license and the copies of sanctioned plan a frame and displayed and they shall be made ava 15.If any owner / builder contravenes the provision Architect / Engineer / Supervisor will be informed the second instance and cancel the registration if 16.Technical personnel, applicant or owner as the o responsibilities specified in Schedule - IV (Bye-law 17. The building shall be constructed under the supe 18.On completion of foundation or footings before of columnar structure before erecting the columns 19.Construction or reconstruction of the building sh from the date of issue of license & within one month ter its completion shall apply for permissi to occupy the building.

20. The building should not be occupied without obtaining "OCCUPANCY CERTIFICATE" from the

competent authority. 21.Drinking water supplied by BWSSB should not be used for the construction activity of the buildina.

22. The applicant shall ensure that the Rain Water Harvesting Structures are provided & maintained in good repair for storage of water for non potable purposes or recharge of ground water at all times having a minimum total capacity mentioned in the Bye-law 32(a). 23. The building shall be designed and constructed adopting the norms prescribed in National Building Code and in the "Criteria for earthquake resistant design of structures" bearing No. IS 1893-2002 published by the Bureau of Indian Standards making the building resistant to earthquake. 24. The applicant should provide solar water heaters as per table 17 of Bye-law No. 29 for the buildina.


25. Facilities for physically handicapped persons prescribed in schedule XI (Bye laws - 31) of Building bye-laws 2003 shall be ensured. 26. The applicant shall provide at least one common toilet in the ground floor for the use of the visitors / servants / drivers and security men and also entrance shall be approached through a ramp for the Physically Handicapped persons together with the stepped entry. 27. The Occupancy Certificate will be considered only after ensuring that the provisions of conditions vide SI. No. 23, 24, 25 & 26 are provided in the building. 28. The applicant shall ensure that no inconvenience is caused to the neighbors in the vicinity of construction and that the construction activities shall stop before 10.00 PM and shall not resume the work earlier than 7.00 AM to avoid hindrance during late hours and early morning hours.

29.Garbage originating from Apartments / Commercial buildings shall be segregated into organic and inorganic waste and should be processed in the Recycling processing unit ----- k.g capacity installed at site for its re-use / disposal (Applicable for Residential units of 20 and above and 2000 Sqm and above built up area for Commercial building). 30. The structures with basement/s shall be designed for structural stability and safety to ensure for soil stabilization during the course of excavation for basement/s with safe design for retaining walls and super structure for the safety of the structure as well as neighboring property, public roads and footpaths, and besides ensuring safety of workman and general public by erecting safe barricades.

	DEI	AILS	Or
	HAF	VES'	ΓIN
Bore well 0.15m 0			_
Percolation pit 1.00m 0	Ь+.	1-	
Fine send	an - 22	10.11	
Coarse sand			*
20mm store apprepale-	Q.	515	-
88	BEPT	12	5 °.
	BKI I	-19	2
40mm stone apprepate		10	1
84	20.1	N-	*
Casing pipe	I ľ	•••	
	· F		
SECTION OF RE	ГБЦ	ED PI	тg
FOR RECHARGI	NOR	ORE	WE
	Ö		
	-		

Block :A (A)						
Floor Name	Total Built Up	Deductions (Area in Sq.mt.)			Proposed FAR Area (Sq.mt.)	Total FA
	Area (Sq.mt.)	Stair	StairCase Parking		Resi.	- (Sq.mt.)
Terrace Floor	12.29		12.29	0.00	0.00	
Second Floor	42.48		7.80	0.00	34.68	
First Floor	42.48		7.80	0.00	34.68	
Ground Floor	42.48		7.80	0.00	34.68	
Stilt Floor	42.48		7.80	34.68	0.00	
Total:	182.21		43.49	34.68	104.04	
Total Number of Same Blocks	1					
Total:	182.21	1	43.49	34.68	104.04	
SCHEDULE OF BLOCK NAME A (A)	NAME D1	=	L	ENGTH 1.00	HEIGHT 2.10	
SCHEDULE OF				1.00	2.10	
BLOCK NAME		_		ENGTH	HEIGHT	
A (A)	W2			1.20	1.20	
A (A)	W1		2.00		1.20	<u> </u>
UnitBUA Table for Block :A (A)						
FLOOR	Name	UnitBUA	4 Туре	UnitBUA Area	a Carpet Area	No. of R
GROUND FLOOR PLAN	SPLIT 1	FLAT		127.4	4 127.44	
TYPICAL -1, 2 FLOOR PLAN	SPLIT 1	FLAT		0.0	0.00	
Total:			-			L

tenants and occupants. g the distribution transformers & associated 3.00 mts. from the building within the premises. referably 4.50 x 3.65 m in the basement for ke provisions for telecom services as per Bye-law No.
on such barricading as considered necessary to ng the safety of people / structures etc. in
rtment for cutting trees before the commencement
a conspicuous place of the licensed premises. The ns with specifications shall be mounted on vailable during inspections. ns of Building Bye-laws and rules in force, the I by the Authority in the first instance, warned in f the same is repeated for the third time.
e case may be shall strictly adhere to the duties and w No. 3.6) under sub section IV-8 (e) to (k). pervision of a registered structural engineer.
e erection of walls on the foundation and in the case s "COMMENCEMENT CERTIFICATE" shall be obtained should be completed before the expiry of five years inth after its completion shall apply for permission

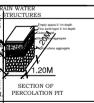


Empty anace 0 1m dooth
Empty space 0.1m depth Fine sand layer 0.1m depth Coarse and
Coarsesard
20m Star without an
Active storie appregate
Service apprentie
V
·
.20M
2011
ON OF
ATION PIT

FAR Area Tnmt (No.) 0.00 34.68 34.68 34.68 0.00 104.04 104.04





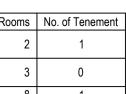

32. Traffic Management Plan shall be obtained from Traffic Management Consultant for all high rise structures which shall be got approved from the Competent Authority if necessary. 33. The Owner / Association of high-rise building shall obtain clearance certificate from Karnataka Fire and Emergency Department every Two years with due inspection by the department regarding working condition of Fire Safety Measures installed. The certificate should be produced to the Corporation and shall get the renewal of the permission issued once in Two years. 34. The Owner / Association of high-rise building shall get the building inspected by empaneled agencies of the Karnataka Fire and Emergency Department to ensure that the equipment's installed are in good and workable condition, and an affidavit to that effect shall be submitted to the Corporation and Fire Force Department every year. 35. The Owner / Association of high-rise building shall obtain clearance certificate from the Electrical Inspectorate every Two years with due inspection by the Department regarding working condition of Electrical installation / Lifts etc., The certificate should be produced to the BBMP and shall get the renewal of the permission issued that once in Two years. 36. The Owner / Association of the high-rise building shall conduct two mock - trials in the building , one before the onset of summer and another during the summer and assure complete safety in respect of fire hazards. 37. The Builder / Contractor / Professional responsible for supervision of work shall not shall not materially and structurally deviate the construction from the sanctioned plan, without previous approval of the authority. They shall explain to the owner s about the risk involved in contravention of the provisions of the Act, Rules, Bye-laws, Zoning Regulations, Standing Orders and Policy Orders of the BBMP 38. The construction or reconstruction of a building shall be commenced within a period of two (2) years from date of issue of licence. Before the expiry of two years, the Owner / Developer shall give intimation to BBMP (Sanctioning Authority) of the intention to start work in the form prescribed in Schedule VI. Further, the Owner / Developer shall give intimation on completion of the foundation or footing of walls / columns of the foundation. Otherwise the plan sanction deemed cancelled. 39.In case of Development plan, Parks and Open Spaces area and Surface Parking area shall be earmarked and reserved as per Development Plan issued by the Bangalore Development Authority. 40.All other conditions and conditions mentioned in the work order issued by the Bangalore Development Authority while approving the Development Plan for the project should be strictly adhered to 41. The Applicant / Owner / Developer shall abide by the collection of solid waste and its segregation as per solid waste management bye-law 2016. 42. The applicant/owner/developer shall abide by sustainable construction and demolition waste management as per solid waste management bye-law 2016. 43. The Applicant / Owners / Developers shall make necessary provision to charge electrical vehicles. 44. The Applicant / Owner / Developer shall plant one tree for a) sites measuring 180 Sqm up to 240 Sqm b) minimum of two trees for sites measuring with more than 240 Sqm. c) One tree for every 240 Sq.m of the FAR area as part thereof in case of Apartment / group housing / multi-dwelling unit/development plan. 45.In case of any false information, misrepresentation of facts, or pending court cases, the plan sanction is deemed cancelled. 46.Also see, building licence for special conditions, if any. Special Condition as per Labour Department of Government of Karnataka vide ADDENDUM (Hosadaagi Hoodike) Letter No. LD/95/LET/2013, dated: 01-04-2013 : 47.Debris or C&D waste generated while constructing the building should be taken to M/S Rock Crystals NO.184 CHIKKAJALLA Bangalore -562157 1.Registration of Applicant / Builder / Owner / Contractor and the construction workers working in the construction site with the "Karnataka Building and Other Construction workers Welfare Board"should be strictly adhered to 2. The Applicant / Builder / Owner / Contractor should submit the Registration of establishment and list of construction workers engaged at the time of issue of Commencement Certificate. A copy of the same shall also be submitted to the concerned local Engineer in order to inspect the establishment and ensure the registration of establishment and workers working at construction site or work place. 3. The Applicant / Builder / Owner / Contractor shall also inform the changes if any of the list of workers engaged by him. 4.At any point of time No Applicant / Builder / Owner / Contractor shall engage a construction worker in his site or work place who is not registered with the "Karnataka Building and Other Construction workers Welfare Board" Note : 1.Accommodation shall be provided for setting up of schools for imparting education to the children o f construction workers in the labour camps / construction sites. 2.List of children of workers shall be furnished by the builder / contractor to the Labour Department which is mandatory. 3.Employment of child labour in the construction activities strictly prohibited.

31.Sufficient two wheeler parking shall be provided as per requirement.

4. Obtaining NOC from the Labour Department before commencing the construction work is a must. 5.BBMP will not be responsible for any dispute that may arise in respect of property in question. 6.In case if the documents submitted in respect of property in guestion is found to be false or fabricated, the plan sanctioned stands cancelled automatically and legal action will be initiated.

The plans are approved in accordance with the acceptance for approval by the Assistant Director of town planning (RR_NAGAR) on date:24/08/2020 vide lp number: BBMP/Ad.Com./RJH/0568/20-21 subject to terms and conditions laid down along with this building plan approval. This approval of Building plan/ Modified plan is valid for two years from the date of issue of plan and building licence by the competent authority.


ASSISTANT DIRECTOR OF TOWN PLANNING (RR NAGAR)

BHRUHAT BENGALURU MAHANAGARA PALIKE

-	Color Notes	
	COLOR IN	IDE
	PLOT BOUND	DARY
	ABUTTING R	OAD
	PROPOSED	WORK
	EXISTING (To	o be re
	EXISTING (To	o be de
AREA STATEMENT (BBMP)		VE
		VE
PROJECT DETAIL:		
Authority: BBMP		Plo
Inward_No:	01	Plo
BBMP/Ad.Com./RJH/0568/20- Application Type: Suvarna Par	vangi	Lar
Proposal Type: Building Permi	-	Plo
Nature of Sanction: NEW		Kha
Location: RING-III		Loc
		BL
Building Line Specified as per	Z.R: NA	
Zone: Rajarajeshwarinagar		
Ward: Ward-198 Planning District: 301-Kengeri		
AREA DETAILS:		
AREA OF PLOT (Minimum)		(A)
NET AREA OF PLOT		(/ ()
COVERAGE CHECK		,,,
Permissible Cov	verage area (75.00	%)
Proposed Cover	rage Area (58.45 %	6)
	overage area (58.	
	ge area left (16.55	5%)
FAR CHECK		
	.R. as per zoning r	-
	R within Ring I and	
	Area (60% of Pern	
	or Plot within Impa	ct Zon
Total Perm. FAF Residential FAR	, ,	
Proposed FAR	· /	
	AR Area (1.43)	
Balance FAR Ar		
BUILT UP AREA CHECK		
Proposed BuiltU	lp Area	
Achieved BuiltU	·	

Approval Date : 08/24/2020 11:10:25 AM Payment Details

Cr.No	Challan	Receipt	
Sr No.	Number	Number	
1	BBMP/8379/CH/20-21	BBMP/8379/CH/2	
	No.		
	1		

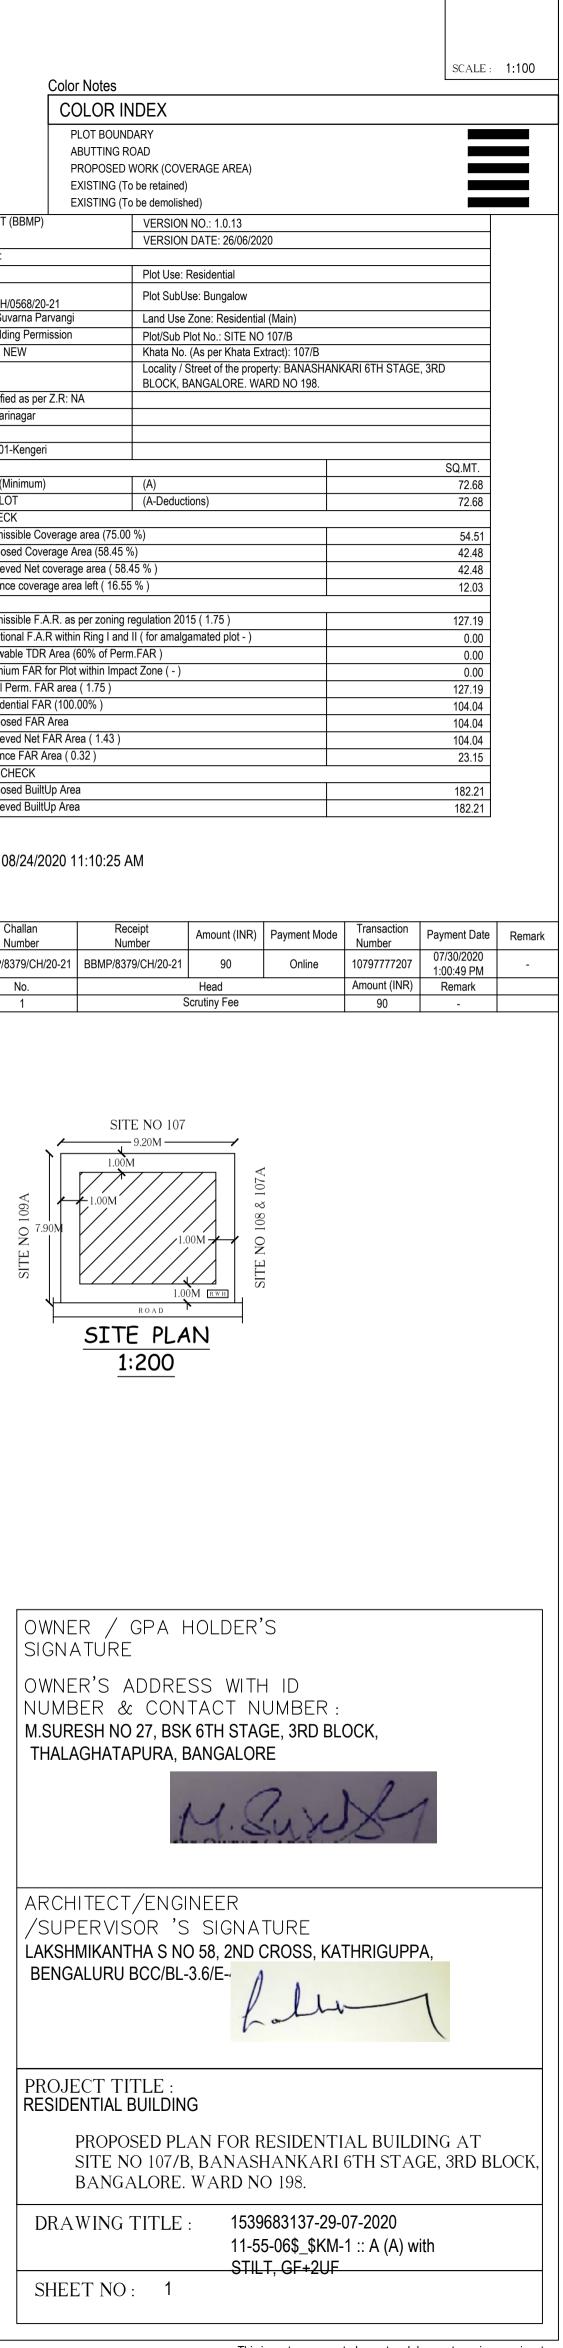

OWNER / GPA SIGNATURE
OWNER'S ADDF NUMBER & CC M.SURESH NO 27, E THALAGHATAPURA
ARCHITECT/EN /SUPERVISOR LAKSHMIKANTHA S BENGALURU BCC/
PROJECT TITLE RESIDENTIAL BUILE
PROPOSED

This is system generated report and does not require any signature.