

	Approval Condition :	31.Sufficient two wheeler parking shall be provided as per requirement.
/		32. Traffic Management Plan shall be obtained from Traffic Management Consultant for all high rise
`	This Plan Sanction is issued subject to the following conditions :	structures which shall be got approved from the Competent Authority if necessary. 33.The Owner / Association of high-rise building shall obtain clearance certificate from Karnataka
	1.The sanction is accorded for.	Fire and Emergency Department every Two years with due inspection by the department regarding w
SFORMER STORMER	a).Consisting of 'Block - A1 (RESI) Wing - A1-1 (RESI) Consisting of STILT, GF+2UF'.	condition of Fire Safety Measures installed. The certificate should be produced to the Corporation
	2. The sanction is accorded for Plotted Resi development A1 (RESI) only. The use of the building	and shall get the renewal of the permission issued once in Two years.
TL'S	shall not deviate to any other use. 3.Car Parking reserved in the plan should not be converted for any other purpose.	34.The Owner / Association of high-rise building shall get the building inspected by empaneled agencies of the Karnataka Fire and Emergency Department to ensure that the equipment's installed a
	4.Development charges towards increasing the capacity of water supply, sanitary and power main	in good and workable condition, and an affidavit to that effect shall be submitted to the
11.28 H	has to be paid to BWSSB and BESCOM if any.	Corporation and Fire Force Department every year.
	5. Necessary ducts for running telephone cables, cubicles at ground level for postal services & space	35. The Owner / Association of high-rise building shall obtain clearance certificate from the Electrical
	for dumping garbage within the premises shall be provided.	Inspectorate every Two years with due inspection by the Department regarding working condition of
	6.The applicant shall construct temporary toilets for the use of construction workers and it should be demolished after the construction.	Electrical installation / Lifts etc., The certificate should be produced to the BBMP and shall get the renewal of the permission issued that once in Two years.
SFORMER	7. The applicant shall INSURE all workmen involved in the construction work against any accident	36. The Owner / Association of the high-rise building shall conduct two mock - trials in the building
	/ untoward incidents arising during the time of construction.	, one before the onset of summer and another during the summer and assure complete safety in respe
	8. The applicant shall not stock any building materials / debris on footpath or on roads or on drains.	fire hazards.
	The debris shall be removed and transported to near by dumping yard. 9.The applicant / builder is prohibited from selling the setback area / open spaces and the common	37.The Builder / Contractor / Professional responsible for supervision of work shall not shall not materially and structurally deviate the construction from the sanctioned plan, without previous
	facility areas, which shall be accessible to all the tenants and occupants.	approval of the authority. They shall explain to the owner s about the risk involved in contravention
	10. The applicant shall provide a space for locating the distribution transformers & associated	of the provisions of the Act, Rules, Bye-laws, Zoning Regulations, Standing Orders and Policy Orders
	equipment as per K.E.R.C (Es& D) code leaving 3.00 mts. from the building within the premises.	the BBMP.
	11. The applicant shall provide a separate room preferably 4.50 x 3.65 m in the basement for	38. The construction or reconstruction of a building shall be commenced within a period of two (2)
	installation of telecom equipment and also to make provisions for telecom services as per Bye-law No. 25.	years from date of issue of licence. Before the expiry of two years, the Owner / Developer shall give intimation to BBMP (Sanctioning Authority) of the intention to start work in the form prescribed in
	20.	Schedule VI. Further, the Owner / Developer shall give intimation on completion of the foundation or
	12. The applicant shall maintain during construction such barricading as considered necessary to	footing of walls / columns of the foundation. Otherwise the plan sanction deemed cancelled.
	prevent dust, debris & other materials endangering the safety of people / structures etc. in	39. In case of Development plan, Parks and Open Spaces area and Surface Parking area shall be
	& around the site.	earmarked and reserved as per Development Plan issued by the Bangalore Development Authority.
	13.Permission shall be obtained from forest department for cutting trees before the commencement of the work.	40.All other conditions and conditions mentioned in the work order issued by the Bangalore Development Authority while approving the Development Plan for the project should be strictly
	14.License and approved plans shall be posted in a conspicuous place of the licensed premises. The	adhered to
Ø	building license and the copies of sanctioned plans with specifications shall be mounted on	41. The Applicant / Owner / Developer shall abide by the collection of solid waste and its segregation
	a frame and displayed and they shall be made available during inspections.	as per solid waste management bye-law 2016.
	15.If any owner / builder contravenes the provisions of Building Bye-laws and rules in force, the	42. The applicant/owner/developer shall abide by sustainable construction and demolition waste
	Architect / Engineer / Supervisor will be informed by the Authority in the first instance, warned in the second instance and cancel the registration if the same is repeated for the third time.	management as per solid waste management bye-law 2016. 43.The Applicant / Owners / Developers shall make necessary provision to charge electrical
W1	16. Technical personnel, applicant or owner as the case may be shall strictly adhere to the duties and	vehicles.
	responsibilities specified in Schedule - IV (Bye-law No. 3.6) under sub section IV-8 (e) to (k).	44. The Applicant / Owner / Developer shall plant one tree for a) sites measuring 180 Sqm up to 240
	17. The building shall be constructed under the supervision of a registered structural engineer.	Sqm b) minimum of two trees for sites measuring with more than 240 Sqm. c) One tree for every 240
H ¬ A	18.On completion of foundation or footings before erection of walls on the foundation and in the case of columnar structure before erecting the columns "COMMENCEMENT CERTIFICATE" shall be obtained.	Sq.m of the FAR area as part thereof in case of Apartment / group housing / multi-dwelling unit/development plan.
<u></u>	19.Construction or reconstruction of the building should be completed before the expiry of five years	45.In case of any false information, misrepresentation of facts, or pending court cases, the plan
w <u> </u> /¦\	from the date of issue of license & within one month after its completion shall apply for permission	sanction is deemed cancelled.
	to occupy the building.	46.Also see, building licence for special conditions, if any.
	20.The building should not be occupied without obtaining "OCCUPANCY CERTIFICATE" from the competent authority.	Special Condition as per Labour Department of Government of Karnataka vide ADDENDUM (Hosadaagi Hoodike) Letter No. LD/95/LET/2013, dated: 01-04-2013 :
	21.Drinking water supplied by BWSSB should not be used for the construction activity of the	(105adaagi 1000ike) Letter NO. LD/35/LL 1/2013, dated. 01-04-2013.
llw i	building.	1.Registration of
	22. The applicant shall ensure that the Rain Water Harvesting Structures are provided & maintained	Applicant / Builder / Owner / Contractor and the construction workers working in the
Щ—	in good repair for storage of water for non potable purposes or recharge of ground water at all	construction site with the "Karnataka Building and Other Construction workers Welfare
۲ http://www.	times having a minimum total capacity mentioned in the Bye-law 32(a). 23.The building shall be designed and constructed adopting the norms prescribed in National	Board"should be strictly adhered to
	Building Code and in the "Criteria for earthquake resistant design of structures" bearing No. IS	2. The Applicant / Builder / Owner / Contractor should submit the Registration of establishment and
	1893-2002 published by the Bureau of Indian Standards making the building resistant to earthquake.	list of construction workers engaged at the time of issue of Commencement Certificate. A copy of the
	24.The applicant should provide solar water heaters as per table 17 of Bye-law No. 29 for the	same shall also be submitted to the concerned local Engineer in order to inspect the establishment
	building. 25.Facilities for physically handicapped persons prescribed in schedule XI (Bye laws - 31) of Building	and ensure the registration of establishment and workers working at construction site or work place. 3.The Applicant / Builder / Owner / Contractor shall also inform the changes if any of the list of
	bye-laws 2003 shall be ensured.	workers engaged by him.
	26. The applicant shall provide at least one common toilet in the ground floor for the use of the	4.At any point of time No Applicant / Builder / Owner / Contractor shall engage a construction worker
	visitors / servants / drivers and security men and also entrance shall be approached through a ramp for	in his site or work place who is not registered with the "Karnataka Building and Other Construction
	the Physically Handicapped persons together with the stepped entry.	workers Welfare Board".
	27.The Occupancy Certificate will be considered only after ensuring that the provisions of conditions vide SI. No. 23, 24, 25 & 26 are provided in the building.	Note :
	28. The applicant shall ensure that no inconvenience is caused to the neighbors in the vicinity of	
	construction and that the construction activities shall stop before 10.00 PM and shall not resume the	1. Accommodation shall be provided for setting up of schools for imparting education to the children o
	work earlier than 7.00 AM to avoid hindrance during late hours and early morning hours.	f construction workers in the labour camps / construction sites.
	29.Garbage originating from Apartments / Commercial buildings shall be segregated into organic and	 List of children of workers shall be furnished by the builder / contractor to the Labour Department which is mandatory.
	inorganic waste and should be processed in the Recycling processing unit k.g capacity	3.Employment of child labour in the construction activities strictly prohibited.
	installed at site for its re-use / disposal (Applicable for Residential units of 20 and above and	4. Obtaining NOC from the Labour Department before commencing the construction work is a must.
[] /\`	2000 Sqm and above built up area for Commercial building).	5.BBMP will not be responsible for any dispute that may arise in respect of property in question.
	30. The structures with basement/s shall be designed for structural stability and safety to ensure for soil stabilization during the course of excavation for basement/s with safe design for retaining walls	6. In case if the documents submitted in respect of property in question is found to be false or fabricated, the plan sanctioned stands cancelled automatically and legal action will be initiated

30. The structures with basement/s shall be designed for structural stability and safety to ensure for soil stabilization during the course of excavation for basement/s with safe design for retaining walls and super structure for the safety of the structure as well as neighboring property, public roads and

footpaths, and besides ensuring safety of workman and general public by erecting safe barricades.

FAR & Tenement Details

Block	No. of Same Bldg	Total Built Up Area	Deductions (Area in Sq.mt.)				Proposed FAR Area (Sq.mt.)	Total FAR Area	Tnmt (No.)	
	Game blog	(Sq.mt.)	StairCase	Lift	Lift Machine	Void	Parking	Resi.	(Sq.mt.)	
A1 (RESI)	1	522.28	65.94	9.00	2.25	16.05	113.99	315.05	315.05	01
Grand Total:	1	522.28	65.94	9.00	2.25	16.05	113.99	315.05	315.05	1.00

Block :A1 (RESI)

S/C HEAD ROOM	
W.P.C	
PARAPET	
0.15 TH: R.C.C SLAB	
RCC CHEJJA	
0.20 TH: CEMENT BLOCK	
0.15 TH: R.C.C SLAB	
RCC CHEJJA	
0.20 TH: CEMENT BLOCK	
0.15 TH: R.C.C SLAB	
RCC CHEJJA	
0.20 TH: CEMENT BLOCK WALL 0.15 TH: R.C.C SLAB	
FOUNDATION AS PER DESIGN	
A	

Floor Name	Total Built Up Area (Sq.mt.)	Deductions (Area in Sq.mt.)					Proposed FAR Area (Sq.mt.)	Total FAR Area	Tnmt (No.)
	(39.111.)	StairCase	Lift	Lift Machine	Void	Parking	Resi.	(Sq.mt.)	
Terrace Floor	19.88	17.63	0.00	2.25	0.00	0.00	0.00	0.00	00
Second Floor	125.60	8.28	2.25	0.00	0.00	0.00	115.07	115.07	00
First Floor	125.60	8.28	2.25	0.00	16.05	0.00	99.02	99.02	00
Ground Floor	125.60	22.39	2.25	0.00	0.00	0.00	100.96	100.96	01
Stilt Floor	125.60	9.36	2.25	0.00	0.00	113.99	0.00	0.00	00
Total:	522.28	65.94	9.00	2.25	16.05	113.99	315.05	315.05	01
Total Number of Same Blocks :	1								
Total:	522.28	65.94	9.00	2.25	16.05	113.99	315.05	315.05	01

SCHEDULE OF JOINERY:

BLOCK NAME	NAME	LENGTH	HEIGHT	NOS
A1 (RESI)	D2	0.75	2.10	05
A1 (RESI)	D1	0.91	2.10	08
A1 (RESI)	ED	1.05	2.10	01

SCHEDULE OF JOINERY:							
BLOCK NAME	NAME	LENGTH	HEIGHT	NOS			
A1 (RESI)	V	1.20	1.20	07			
A1 (RESI)	V	1.80	1.80	01			
A1 (RESI)	W	1.80	1.80	38			

UnitBUA Table for Block A1 (RESI)

UNILBUA TADIE IDI BIOCK AT (RESI)						
FLOOR	Name	UnitBUA Type	UnitBUA Area	Carpet Area	No. of Rooms	No. of Tenement
GROUND	SPLIT split	FLAT	354.01	325.36	4	1
FLOOR PLAN	tenement		004.01	525.50		1
FIRST FLOOR	SPLIT split	FLAT	0.00	0.00	5	0
PLAN	tenement	FLAT	0.00	0.00	5	0
SECOND	SPLIT split	FLAT	0.00	0.00	7	0
FLOOR PLAN	OOR PLAN tenement		0.00	0.00		U
Total:	-	-	354.01	325.36	16	1

Block USE/SUBUSE Details Block Name Block Use A1 (RESI) Residential

fabricated, the plan sanctioned stands cancelled automatically and legal action will be initiated.


Required Parking(Table 7a)								
Block Name	Туре	SubUse	A (\$					
A1 (RESI)	Residential	Plotted Resi development	2					

Total :

Parking Check (Table 7b)

Vehicle Type	Red
	No.
Car	2
Total Car	2
TwoWheeler	-
Other Parking	-
Total	

ASSISTANT / JUNIOR ENGINEER / FOWN PLANNER

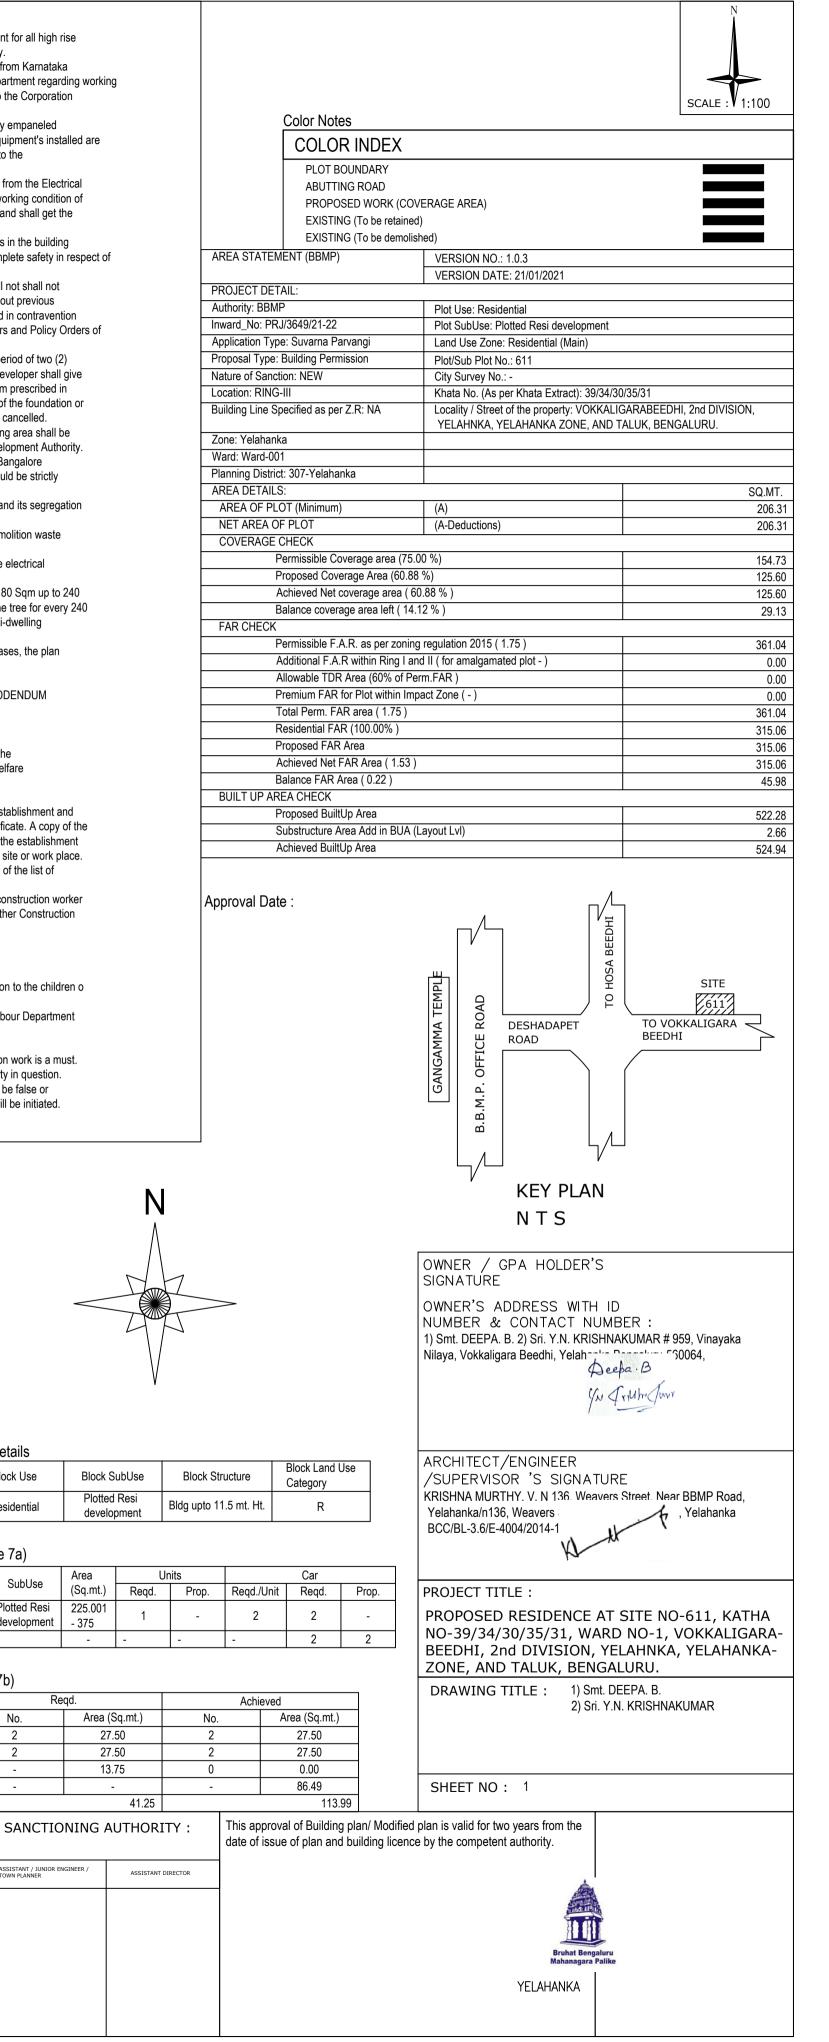

This is system generated report and does not require any signature. Accuracy of Scrutiny Report and Drawing is subject to accuracy of end-user provided data, 3rd party software/hardware/services, etc. We are not liable for any damages which may arise from use, or inability to use the Application.