
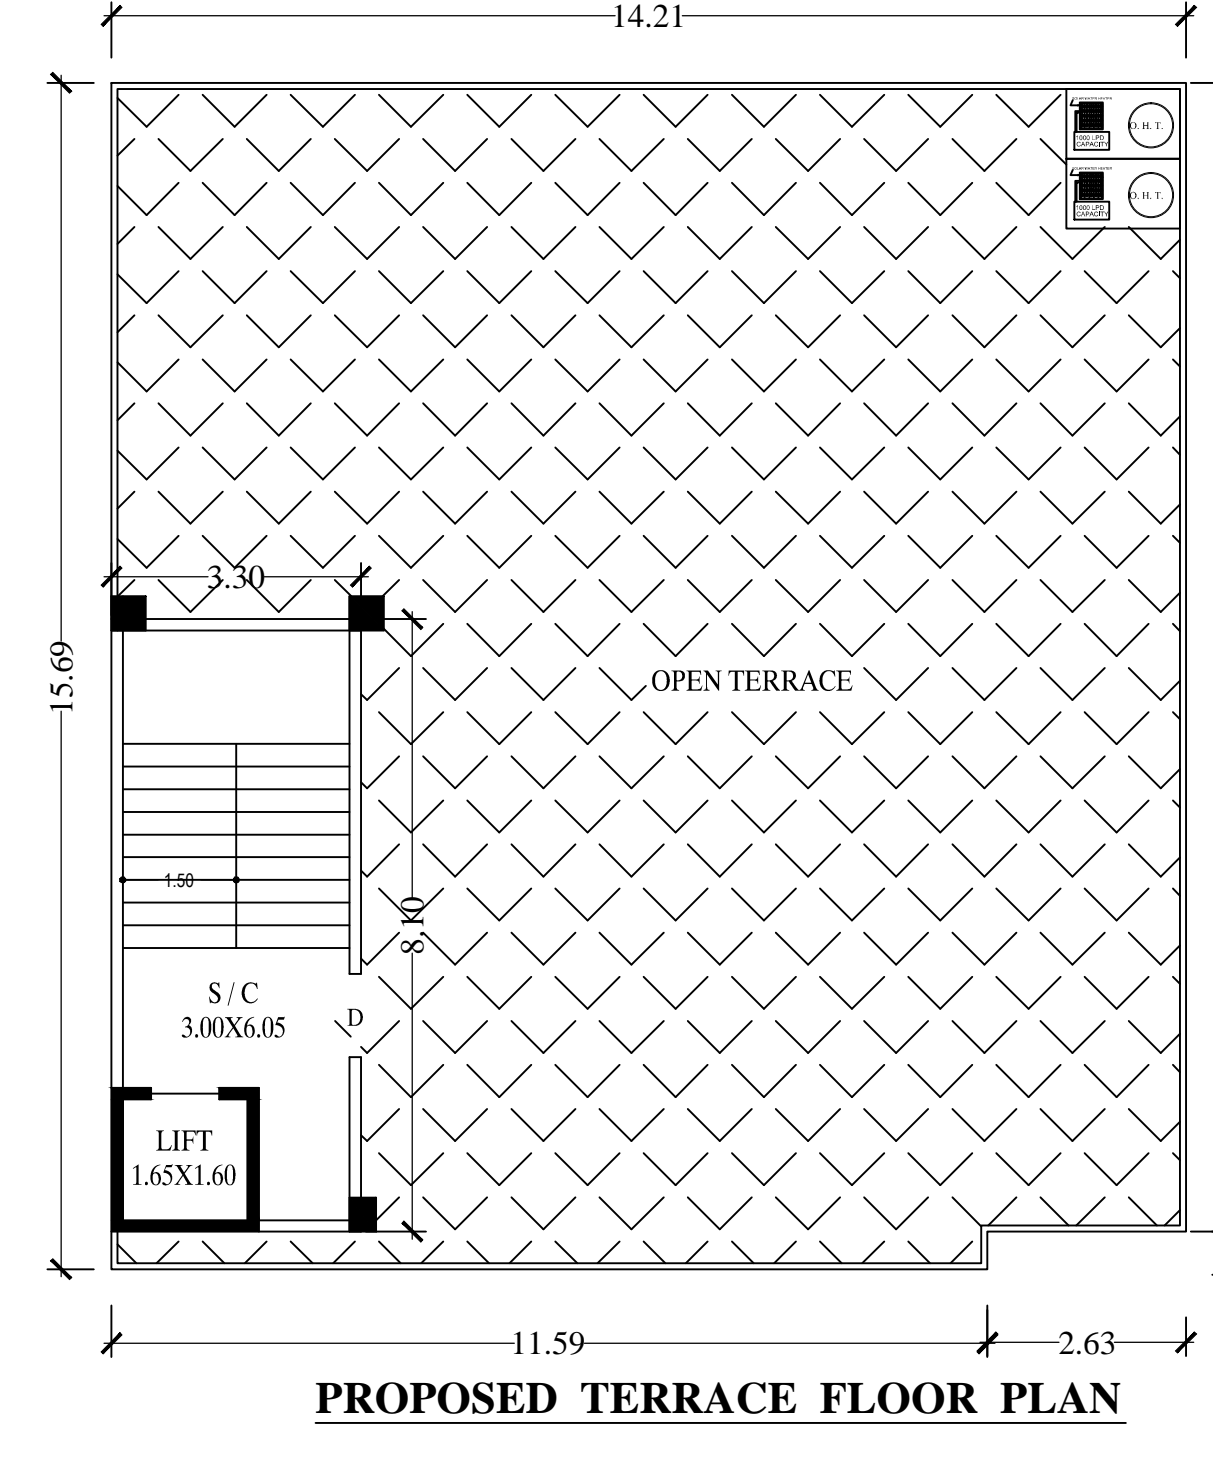
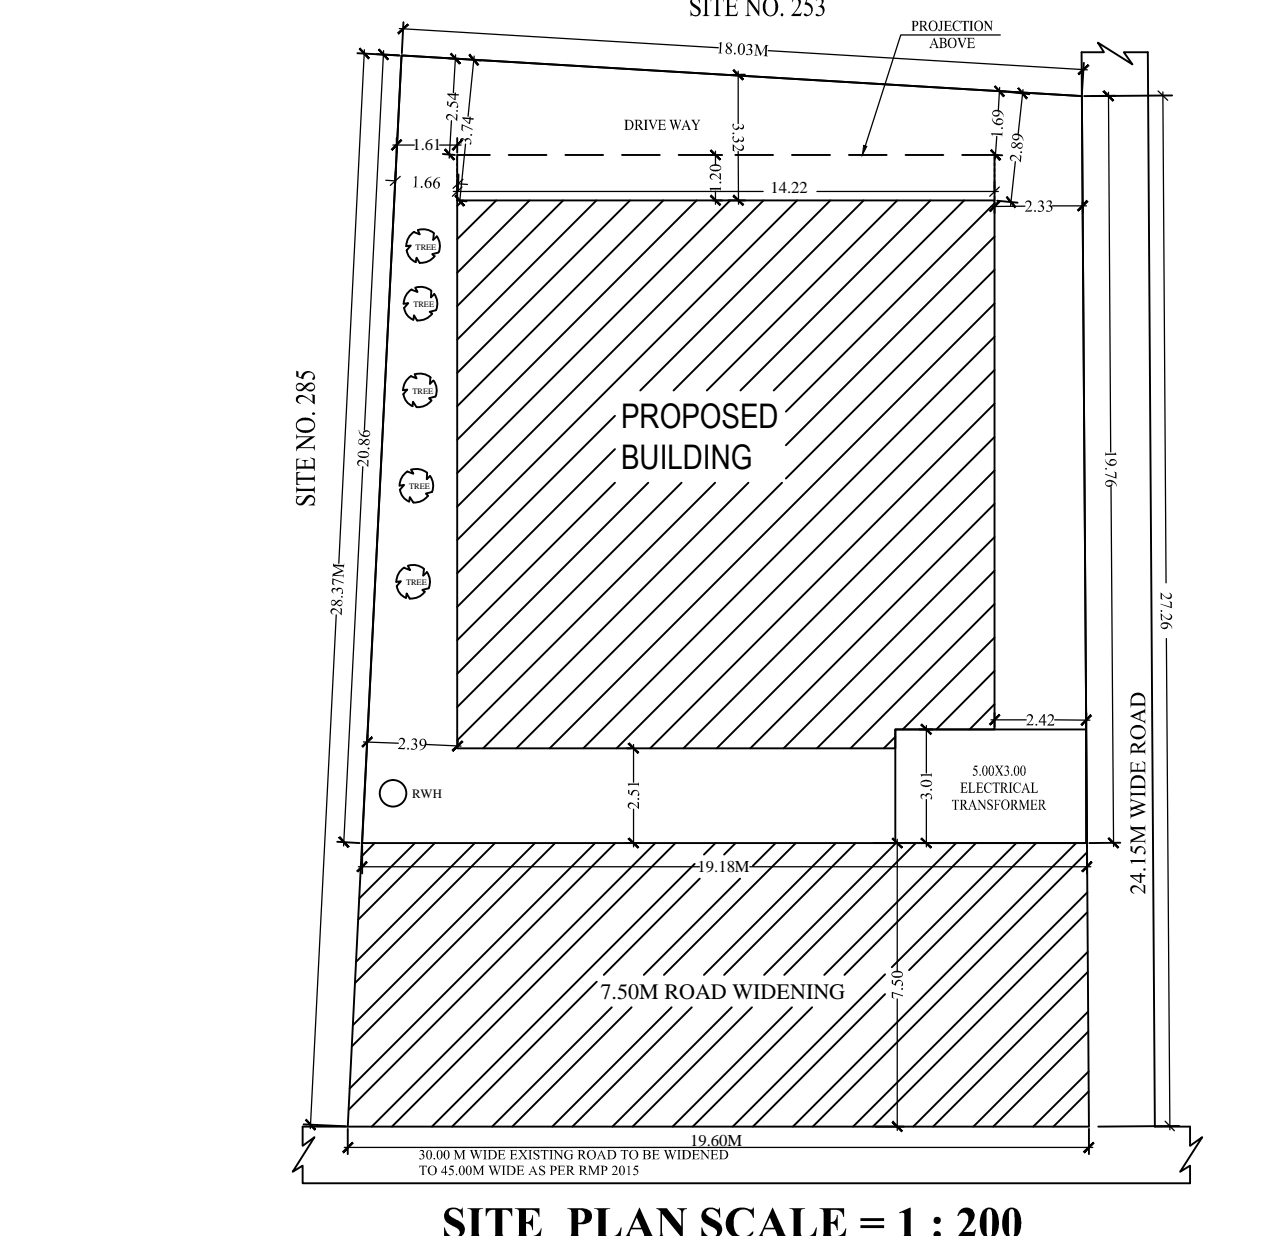
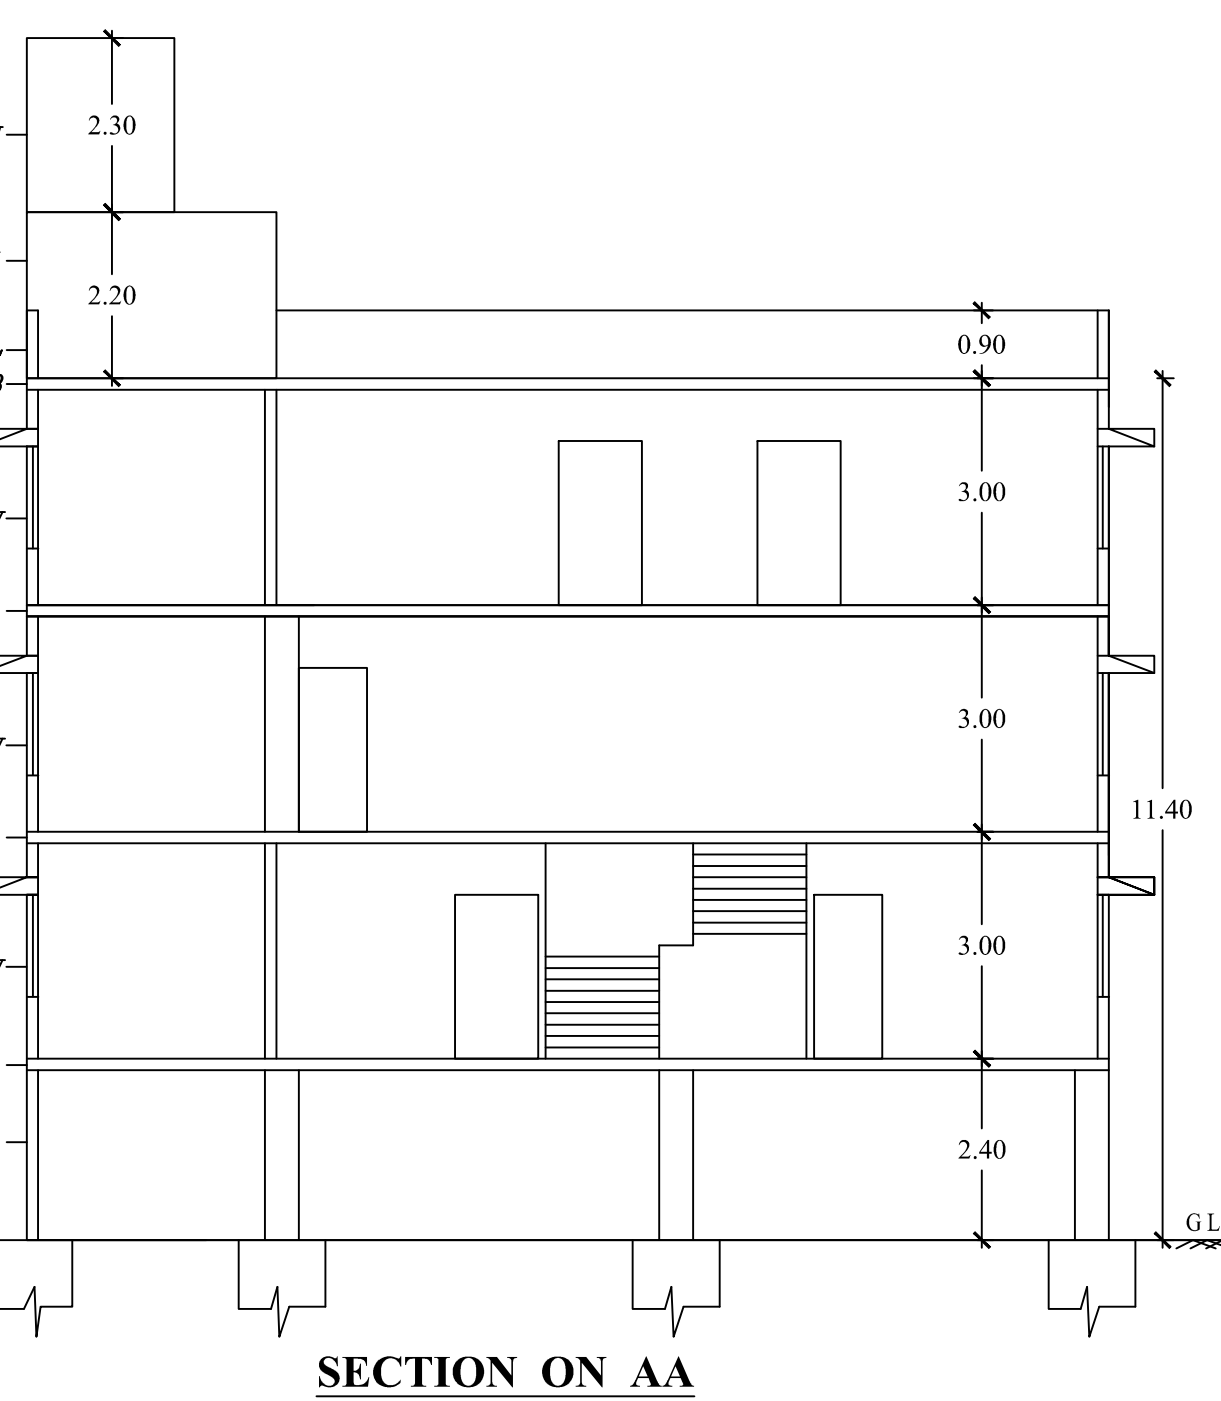


ಅಂತರ್ಜಾಲ ತಂತ್ರಾಂಶ ಮುಖಾಂತರ ನಕೆ ಮಂಜೂರಾತಿ ನೀಡಿದೆ. "ಸಾಮಾನ್ಯ ಪರವಾನಗಿ"

- NOTE: 1) Plan Sanction is for STILT/GROUND/FIRST/SECOND AND TERRACE FLOORS Only 2) This sanction will not regularise any unauthorised / illegal existing constructions... 15) The Registered Architect/Engineers/Superior and the Owner should strictly adhere to the Sanctioned Number of vehicle parking...

AREA STATEMENT (BBMP), VERSION NO: 1.03, VERSION DATE: 01/11/2016. Table with columns for Project Details, Area Details, Coverage Check, FAR Check, Built up Area Check, and Color Index.

OWNER'S NAME: MANAGING DIRECTOR, NATIONAL CO-OPERATIVE BANK LTD. ARCH/ ENGG / SUPERVISOR (Regd): MUKUNDA P.KRISHNAPURA. PROJECT DESCRIPTION: PLAN SHOWING THE PROPOSED COMMERCIAL (BANK USE) BUILDING AND RESIDENTIAL, HOSTEL BUILDING ON PROPERTY NO. 306, 3RD FLOOR, DS MAX SUPREME KODIPALYA CROSS, KENGERI, BANGALORE.

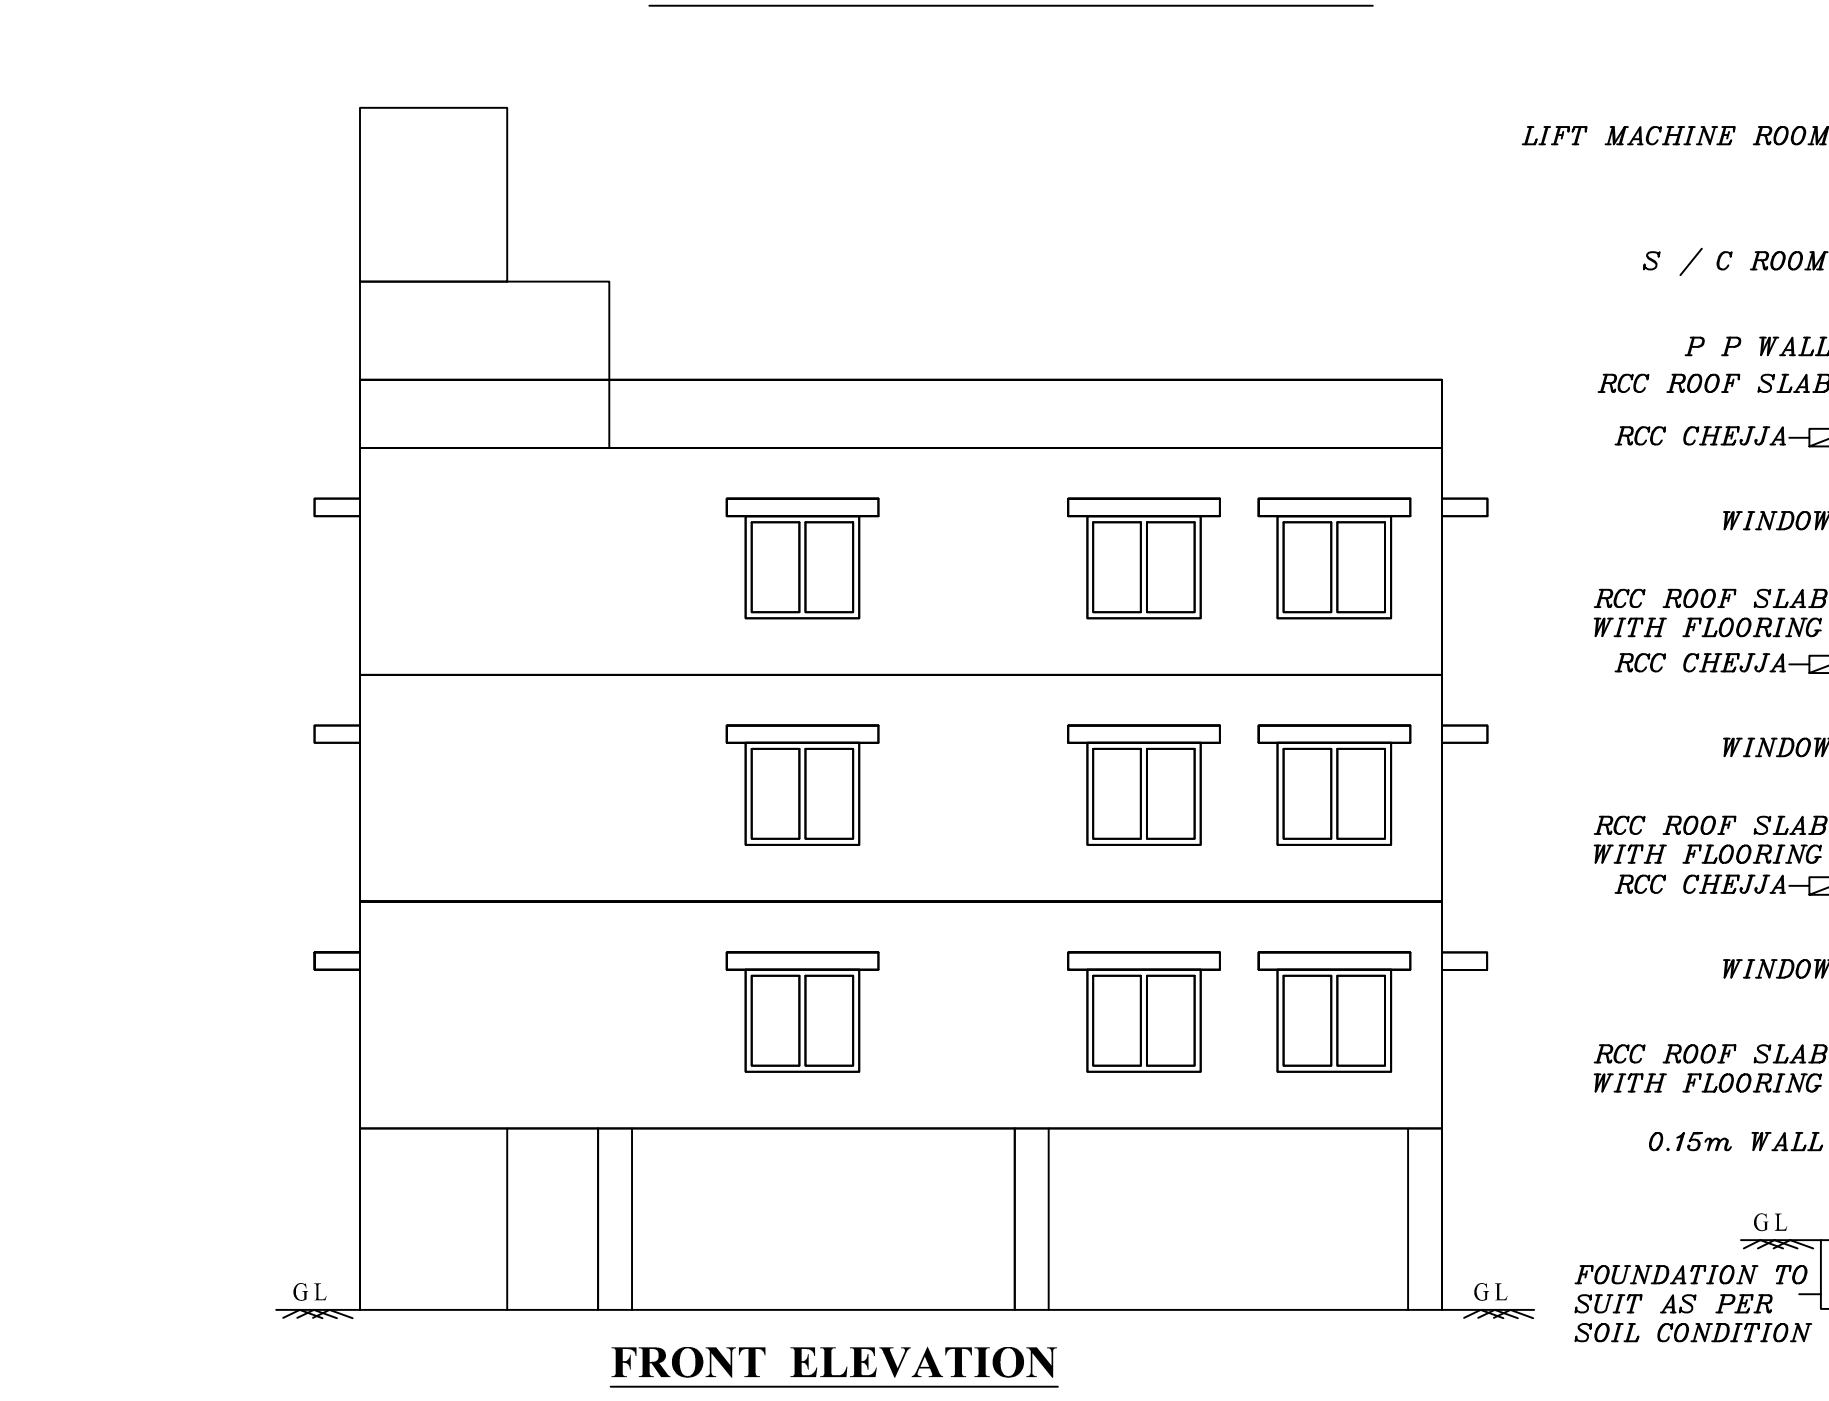

- 16) The Building should be designed to take up the entire load of the proposed building. 17) FOUNDATION SHOULD BE DESIGNED TO TAKE UP THE ENTIRE LOAD OF THE PROPOSED BUILDING. 18) ಈ ಸ್ಥಳದ ಮಾರ್ಗೀಕರಣ ಬಗ್ಗೆ ಸರ್ಕಾರದಿಂದಾಗಲೀ, ಬೆಂಗಳೂರು ಅಭಿವೃದ್ಧಿ ಪ್ರಾಧಿಕಾರದಿಂದಾಗಲೀ, ಬೆಂಗಳೂರು ಅನುಮೋದನೆ/ಪರವಾನಗಿಯಾಗಲೀ ಅಥವಾ ಬೆಂಗಳೂರು ನಗರ ಪಾಲಿಕಾರದಿಂದಾಗಲೀ ಯಾವುದೇ ಸೂಚನೆ ನೀಡಬೇಡಿ.

Block Use/Subuse Details table showing Block Name, Block Use, Block Subuse, Block Structure, and Block Land Use Category.


Required Parking (Table 7a) table showing Block Name, Type, SubUse, Area, Regd., Prop., and Car/Reqd. Prop.

Parking Check (Table 7b) table showing Vehicle Type, No., Regd., and Achieved Area.

FAR & Tenement Details table showing Block, No. of Same Bldg, Total Built Up Area, Deductions, Proposed FAR, and Total FAR.

Block 'A' (A) table showing Floor Name, Total Built Up Area, Deductions, Proposed FAR Area, and Total FAR Area.

SCHEDULE OF JOINERY table showing Block Name, Name, Length, Height, and NOS.

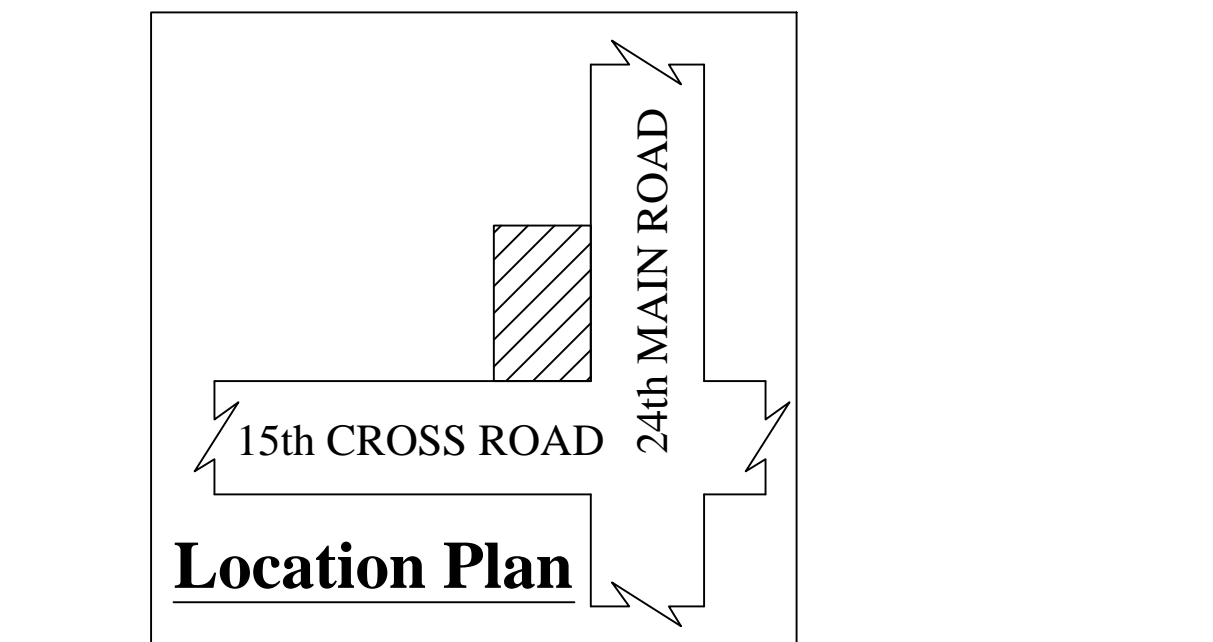

OWNER POSTAL ADDRESS: FLAT NO - 306, 3RD FLOOR, DS MAX SUPREME KODIPALYA CROSS, KENGERI, BANGALORE-560060.