




Block :A (A1)


Floor Name	Total Built Up Area (Sq.mt.)		Deductions (Area in Sq.mt.)		Proposed FAR Area (Sq.mt.)	Total FAR Area (Sq.mt.)	Tnmt (No.)
		StairCase	Lift	Lift Machine	Parking	Resi.	(34.111.)	
Terrace Floor	20.06	17.81	0.00	2.25	0.00	0.00	0.00	00
Second Floor	86.61	10.75	2.25	0.00	0.00	73.61	73.61	01
First Floor	148.57	10.75	2.25	0.00	0.00	135.57	135.57	01
Ground Floor	148.57	10.75	2.25	0.00	0.00	135.57	135.57	01
Stilt Floor	148.57	10.75	2.25	0.00	135.57	0.00	0.00	00
Total:	552.38	60.81	9.00	2.25	135.57	344.75	344.75	03


																Residential	Residentia	50 - 225	-	1	5	5
										SCHEDULE OF .	JOINERY:					Total :			-	-	3	3
										BLOCK NAME	NAME	LENGTH	HEIGHT	NOS]							
FAR &T	enement Det	tails								A (A1)	D2	0.75	2.10	08	Parking C	heck (Tabl	e 7b)					
Block		Total Built	Da	duationa (Proposed	Total FAR		A (A1)	D1	0.90	2.10	15	Vehicle Typ	<u>`</u>	/	Reqd.		Achie	eved	
	No. of Same Bldg	Up Area	De	auctions (Area in Sq.mt.)		FAR Area (Sq.mt.)	Area	Tnmt (No.)								No.	Area (Sq	mt.)	No.	Area (Sq.n	.mt.)
	blug	(Sq.mt.)	StairCase	Lift	Lift Machine	Parking	Resi	(Sq.mt.)		SCHEDULE OF .	JOINERY:				Car		3	41.25		3	41.25	,
A (A1)	1	552.38	60.81	9.00	2.25	-	344.75	344.75	03	BLOCK NAME	NAME	LENGTH	HEIGHT	NOS	Total Car		3	41.25		3	41.25	,
Grand										A (A1)	V	1.00	0.60	08	Other Parki	ing	-	-		-	94.32	
Total:	1	552.38	60.81	9.00	2.25	135.57	344.75	344.75	03	A (A1)	W1	1.80	1.20	32	Total			41.25			1	135.57

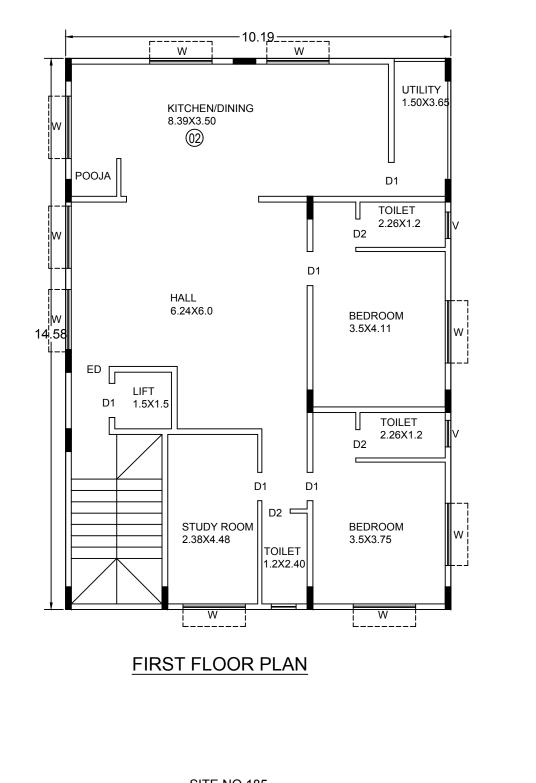

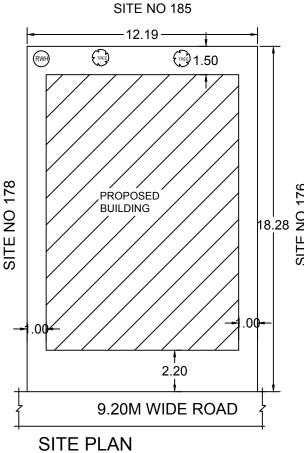

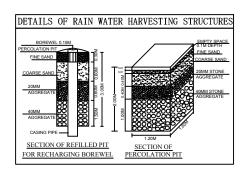

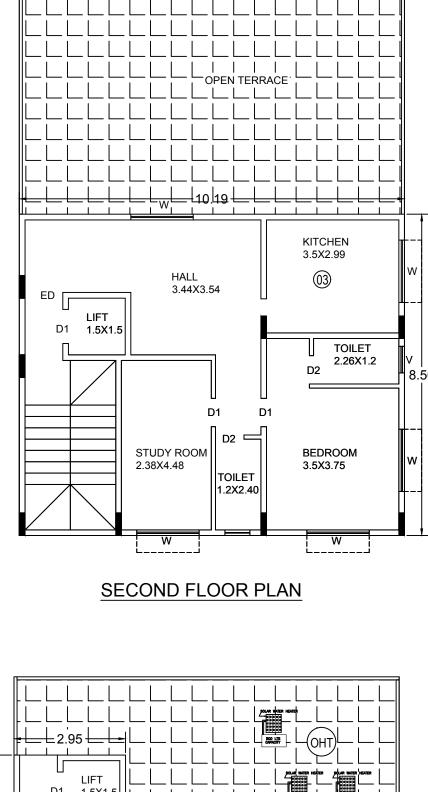

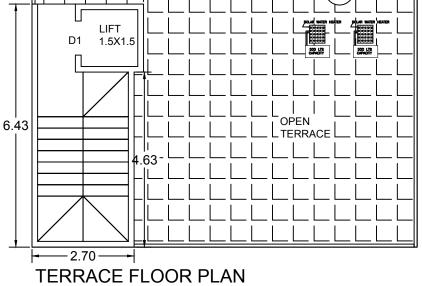

19TH MAIN ROAD PARK MILK PARLOUR KEY PLAN

Block USE/SUBUSE Details

Block Name	Block Use	Block SubUse	Block Structure	Block Land Use Category
A (A1)	Residential	Residential	Bldg upto 11.5 mt. Ht.	R

Required Parking(Table 7a)

	0.	,							
Block	Typo	SubUse	Area	Ur	nits	Car			
Name		Subuse	(Sq.mt.)	Reqd.	Prop.	Reqd./Unit	Reqd.	Prop.	
A (A1)	Residential	Residential	50 - 225	1	-	1	3	3	
	Total :		-	-	-	-	3	3	

Approval Condition :

This Plan Sanction is issued subject to the following conditions :

1. Sanction is accorded for the Residential Building at 177, 6TH BLOCK KORAMANGALA, Bangalore. a).Consist of 1Stilt + 1Ground + 2 upper floors+ terrace floor only.

2.Sanction is accorded for Residential use only. The use of the building

shall not be deviated to any other use. 3.135.57 area reserved for car parking shall not be converted for any other purpose.

4. Development charges towards increasing the capacity of water supply, sanitary and power main has to be paid to BWSSB and BESCOM if any.

5. Necessary ducts for running telephone cables, cubicles at ground level for postal services & space for dumping garbage within the premises shall be provided.

6. The applicant shall INSURE all workmen involved in the construction work against any accident / untoward incidents arising during the time of construction.

7. The applicant shall not stock any building materials / debris on footpath or on roads or on drains. The debris shall be removed and transported to near by dumping yard.

8. The applicant shall maintain during construction such barricading as considered necessary to prevent dust, debris & other materials endangering the safety of people / structures etc. in & around the site.

9. The applicant shall plant at least two trees in the premises.

10.Permission shall be obtained from forest department for cutting trees before the commencement

of the work.

11.License and approved plans shall be posted in a conspicuous place of the licensed premises. The building license and the copies of sanctioned plans with specifications shall be mounted on a frame and displayed and they shall be made available during inspections.

12.If any owner / builder contravenes the provisions of Building Bye-laws and rules in force, the Architect / Engineer / Supervisor will be informed by the Authority in the first instance, warned in

the second instance and cancel the registration if the same is repeated for the third time. 13. Technical personnel, applicant or owner as the case may be shall strictly adhere to the duties and responsibilities specified in Schedule - IV (Bye-law No. 3.6) under sub section IV-8 (e) to (k). 14. The building shall be constructed under the supervision of a registered structural engineer. 15.On completion of foundation or footings before erection of walls on the foundation and in the case

of columnar structure before erecting the columns "COMMENCEMENT CERTIFICATE" shall be obtained. 16.Drinking water supplied by BWSSB should not be used for the construction activity of the building. 17. The applicant shall ensure that the Rain Water Harvesting Structures are provided & maintained in good repair for storage of water for non potable purposes or recharge of ground water at all times having a minimum total capacity mentioned in the Bye-law 32(a).

18. If any owner / builder contravenes the provisions of Building Bye-laws and rules in force, the authority will inform the same to the concerned registered Architect / Engineers / Supervisor in the first instance, warn in the second instance and cancel the registration of the professional if the same is repeated for the third time.

19. The Builder / Contractor / Professional responsible for supervision of work shall not shall not materially and structurally deviate the construction from the sanctioned plan, without previous approval of the authority. They shall explain to the owner s about the risk involved in contravention of the provisions of the Act, Rules, Bye-laws, Zoning Regulations, Standing Orders and Policy Orders of the BBMP.

20.In case of any false information, misrepresentation of facts, or pending court cases, the plan sanction is deemed cancelled.

Special Condition as per Labour Department of Government of Karnataka vide ADDENDUM (HosadaagiHoodike) Letter No. LD/95/LET/2013, dated: 01-04-2013 :

1.Registration of

Applicant / Builder / Owner / Contractor and the construction workers working in the construction site with the "Karnataka Building and Other Construction workers Welfare Board"should be strictly adhered to

2. The Applicant / Builder / Owner / Contractor should submit the Registration of establishment and list of construction workers engaged at the time of issue of Commencement Certificate. A copy of the same shall also be submitted to the concerned local Engineer in order to inspect the establishment and ensure the registration of establishment and workers working at construction site or work place. 3. The Applicant / Builder / Owner / Contractor shall also inform the changes if any of the list of workers engaged by him.

4.At any point of time No Applicant / Builder / Owner / Contractor shall engage a construction worker in his site or work place who is not registered with the "Karnataka Building and Other Construction workers Welfare Board".

Note :

1.Accommodation shall be provided for setting up of schools for imparting education to the children o f construction workers in the labour camps / construction sites. 2.List of children of workers shall be furnished by the builder / contractor to the Labour Department

which is mandatory 3.EI

Employment of child labour in the construction activities strictly prohibited. Dobtaining NOC from the Labour Department before commencing the construction work is a must. BBMP will not be responsible for any dispute that may arise in respect of property in question. In case if the documents submitted in respect of property in question is found to be false or bricated, the plan sanctioned stands cancelled automatically and legal action will be initiated. THE OWNER / BUILDER SHOULD ENSURE THE REQUIRED SAFETY MEASURES WHILE (CAVATION FOR BASEMENT/FOUNDATION AND CONSTRUCTING THE BASEMENT/ DUNDATION/STILT AND UPPER FLOORS WITH REGARD TO THE STABILITY OF THE IFRUCTURE, SAFETY OF THE NEIGHBOURS AND CONSTRUCTION LABOURERS. WNER/BUILDER WILL BE HELD RESPONSIBLE FOR ANY LAPSES IN THIS REGARD.	ARCHITECT/ENGINEER/SUPERVISOR 'S SIGNATURE R.VASANTH MADHAVA NO 29, 2ND MAIN ROAD, TATA SILK FARM, BASAVANAGUDI./NNO 29, 2ND MAIN ROAD, TATA SILK FARM, BASAVANAGUDI. BANGLORE.
The plans are approved in accordance with the acceptance for approval by the Assistant Director of town planning (SOUTH) on date:06/08/2020 vide lp number: BBMP/AD.COM./SUT/0304/20-21 subject	
to terms and conditions laid down along with this building plan approval.	PROJECT TITLE :
	 PLAN SHOWING THE PROPOSED RESIDENRIAL RESIDENTIAL BUILDING ON PROPERTY NO: 177, 6TH BLOCK KORMANGALA, BANGALORE. WARD NO: 151(OLD NO: 67), PID NO: 67-8-177.
ASSISTANT DIRECTOR OF TOWN PLANNING (SOUTH)	DRAWING TITLE : -

BHRUHAT BENGALURU MAHANAGARA PALIKE

SCALE: 1:100 AREA STATEMENT (BBMP) VERSION NO.: 1.0.13 VERSION DATE: 26/06/2020 PROJECT DETAIL: Authority: BBMP Plot Use: Residential Inward_No: Plot SubUse: Residential BBMP/Ad.Com./SUT/0304/20-21 Application Type: Suvarna Parvangi Land Use Zone: Residential (Main) Proposal Type: Building Permission Plot/Sub Plot No.: 177 Nature of Sanction: NEW PID No. (As per Khata Extract): 67-8-177 Location: RING-II Locality / Street of the property: 6TH BLOCK KORAMANGALA, BANGALORE Building Line Specified as per Z.R: NA Zone: South Ward: Ward-151 Planning District: 208-Koramangala AREA DETAILS: SQ.MT. AREA OF PLOT (Minimum) 222.83 (A) NET AREA OF PLOT (A-Deductions) 222.83 COVERAGE CHECK Permissible Coverage area (75.00 %) 167.12 Proposed Coverage Area (66.67 %) 148.57 Achieved Net coverage area (66.67 %) 148.57 Balance coverage area left (8.33 %) 18.55 FAR CHECK Permissible F.A.R. as per zoning regulation 2015 (1.75) 389.95 Additional F.A.R within Ring I and II (for amalgamated plot -) 0.00 Allowable TDR Area (60% of Perm.FAR) 0.00 Premium FAR for Plot within Impact Zone (-) 0.00 Total Perm. FAR area (1.75) 389.95 Residential FAR 344.75 Proposed FAR Area 344.75 Achieved Net FAR Area (1.55) 344.75 Balance FAR Area (0.20) 45.20 BUILT UP AREA CHECK Proposed BuiltUp Area 552.38 Achieved BuiltUp Area 552.38

COLOR INDEX	
PLOT BOUNDARY	
ABUTTING ROAD	
PROPOSED WORK (COVERAGE AREA)	
EXISTING (To be retained)	
EXISTING (To be demolished)	

OWNER / GPA HOLDER'S SIGNATURE OWNER'S ADDRESS WITH ID NUMBER & CONTACT NUMBER : M.S.ANITHA

NO: 177, 6TH BLOCK KORMANGALA, BANGALORE.

SHEET NO :