

Block :A (A)

Floor Name	Total Built Up Area (Sq.mt.)	Deductions (A	rea in Sq.mt.)	Proposed FAR Area (Sq.mt.)	Total FAR Area	Tnmt (No.)
		StairCase	Parking	Resi.	(Sq.mt.)	
Terrace Floor	4.19	4.19	0.00	0.00	0.00	00
Second Floor	70.57	0.00	0.00	70.57	70.57	01
First Floor	70.57	0.00	0.00	70.57	70.57	01
Ground Floor	70.57	0.00	0.00	70.57	70.57	01
Stilt Floor	78.25	0.00	72.37	0.00	5.88	00
Total:	294.15	4.19	72.37	211.71	217.59	03
Total Number of						
Same Blocks	1					
:						
Total:	294.15	4.19	72.37	211.71	217.59	03


## UnitBUA Table for Block :A (A)

FLOOR	Name	UnitBUA Type	UnitBUA Area	Carpet Area	No. of Rooms	No. of Tenement
SECOND	SF	FLAT	70.57	70.57	5	1
FLOOR PLAN	5		10.01	10.51	5	1
GROUND	GF	FLAT	70.57	70.57	5	1
FLOOR PLAN	5		10.01	10.01	5	1
FIRST FLOOR	FF	FLAT	70.57	70.57	5	1
PLAN	11		10.01	10.51	5	1
Total:	-	-	211.71	211.71	15	3

Required Parking(Table 7a)

Block	Туре	SubUse	Area	Units		Car		
Name	Type		(Sq.mt.)	Reqd.	Prop.	Reqd./Unit	Reqd.	Prop.
A (A)	Residential	Plotted Resi development	50 - 225	1	-	1	3	-
	Total :		-	-	-	-	3	3
Parking Check (Table 7b)								

Reqd. Achieved Vehicle Type Area (Sq.mt.) Area (Sq.mt.) No. 41.25 41.25 Car Total Car 41.25 41.25 3 3 TwoWheeler 13.75 0.00 0 Other Parking 31.12 55.00 72.37 Total

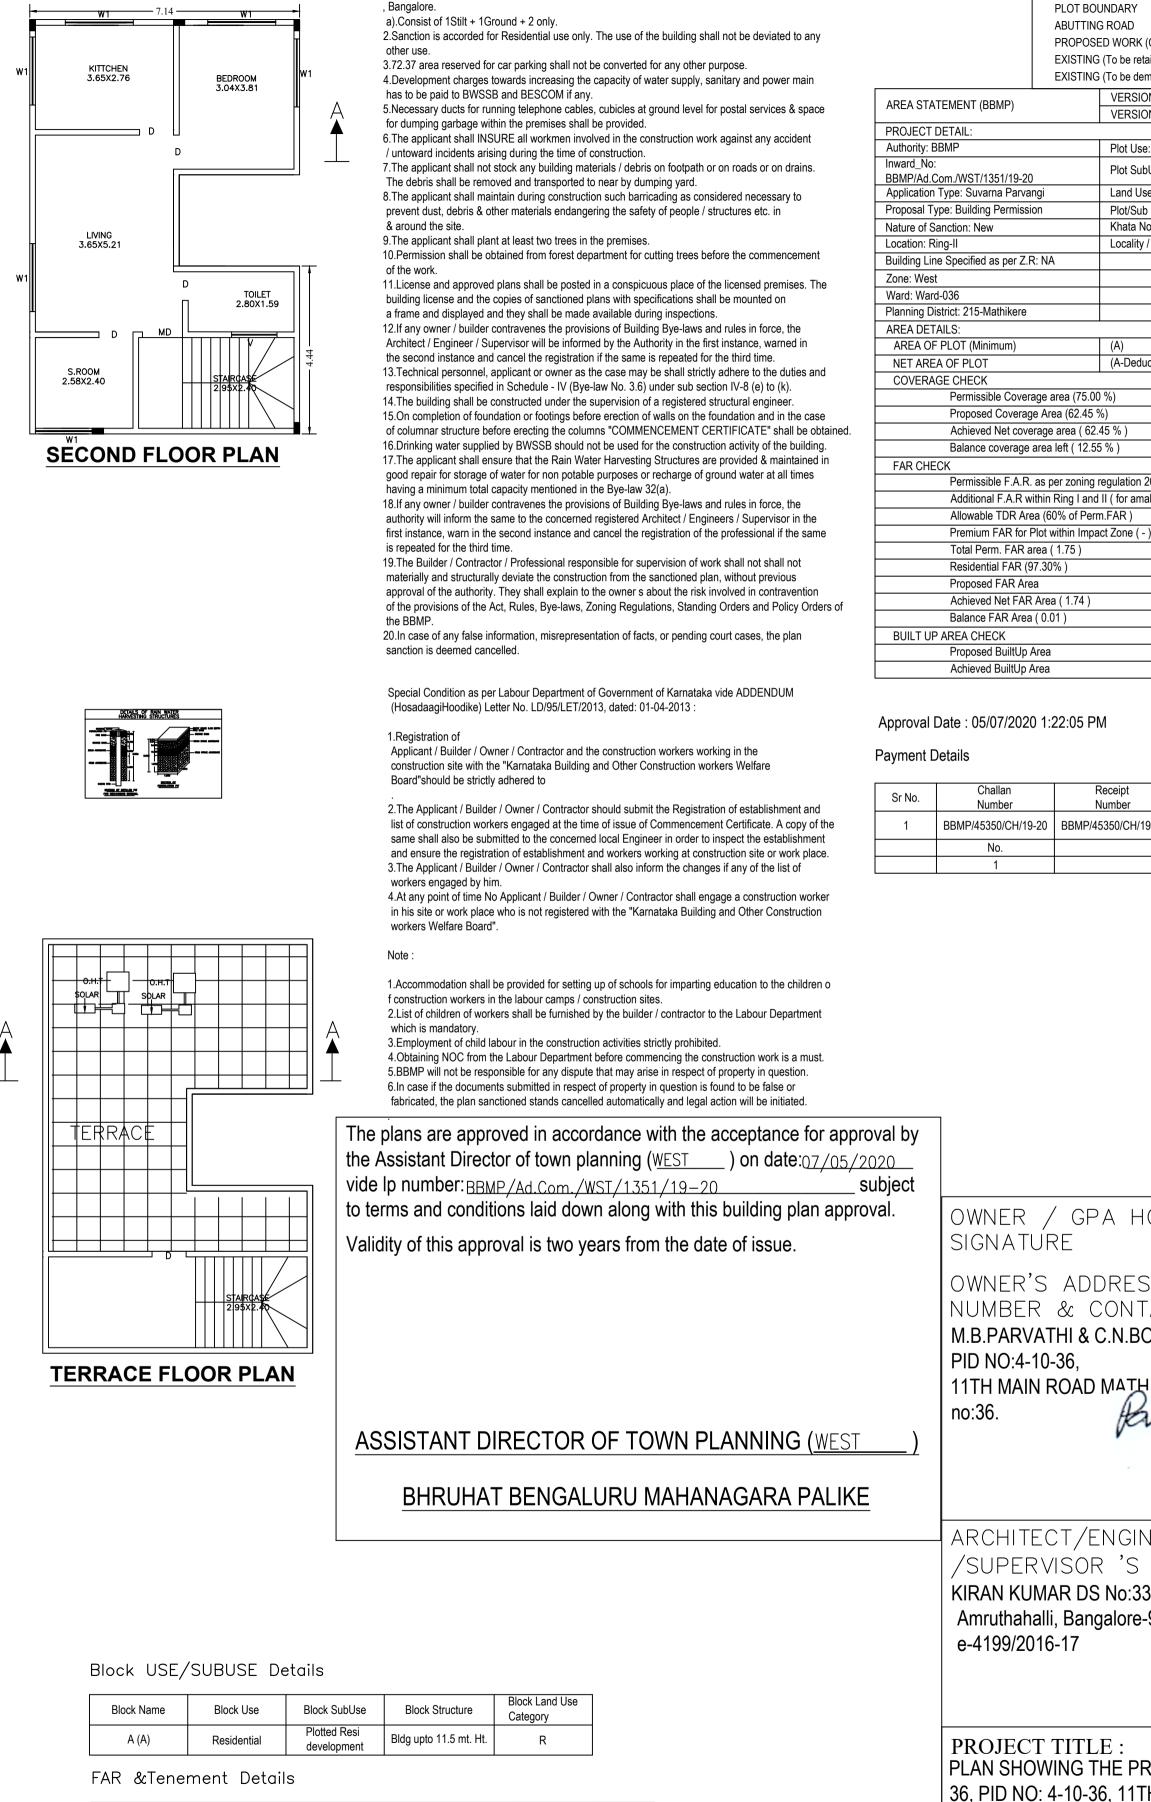

Approval Condition :

This Plan Sanction is issued subject to the following conditions

1. Sanction is accorded for the Residential Building at 36, 11TH MAIN ROAD MATHIKERE EXTN

		Details					
Block	No. of Same Bldg	· · ·		vrea in Sq.mt.)	Proposed FAR Area (Sq.mt.)	Total FAR Area (Sq.mt.)	Tnmt (No.)
			StairCase	Parking	Resi.		
A (A)	1	294.15	4.19	72.37	211.71	217.59	03
Grand Total:	1	294.15	4.19	72.37	211.71	217.59	3.00

								SCALE	: 1:100		
		COLOR INDEX					SCALE	1.100			
		PLOT BOUNDARY ABUTTING ROAD									
			PROPOSI EXISTING	ED WORK (COVE (To be retained) (To be demolished)							
	AREA STAT	EMENT (BBMP)		VERSION NO	.: 1.0.11 TE: 01/11/2018						
•	PROJECT D Authority: Bl			Plot Use: Resi							
·	Inward_No: BBMP/Ad.Com./WST/1351/19-20				Plotted Resi deve	lopment					
•	Application -	Type: Suvarna Parvan pe: Building Permissio	•	Land Use Zone: Residential (Main) Plot/Sub Plot No.: 36							
-	Nature of Sa Location: Rin	anction: New		Khata No. (As per Khata Extract): 4-10-36 Locality / Street of the property: 11TH MAIN ROAD MATHIKERE EXTN							
	Building Line	e Specified as per Z.R	: NA		et of the property.						
	Zone: West Ward: Ward	-036									
	Planning Dis	strict: 215-Mathikere						SQ.MT.			
-		PLOT (Minimum) A OF PLOT		(A) (A-Deductions	)			125.31 125.31			
-		GE CHECK Permissible Covera	de area (75 00	,	,			93.98			
·		Proposed Coverage Achieved Net cover	e Area (62.45 9	%)				78.25			
ned.		Balance coverage a	• •	,				78.25 15.73			
	FAR CHE	Permissible F.A.R.		•	,			219.29			
		Additional F.A.R wit Allowable TDR Area	•	· ·	ated plot - )			0.00			
		Premium FAR for P Total Perm. FAR ar		ct Zone ( - )				0.00 219.29			
		Residential FAR (97 Proposed FAR Area	,					211.70 217.58			
of .		Achieved Net FAR Balance FAR Area	, ,					217.58 1.71			
•	BUILT UP	AREA CHECK Proposed BuiltUp A	, ,					294.15			
		Achieved BuiltUp A						294.15			
	Approval D Payment D	0ate : 05/07/2020 etails	1:22:05 PI	М							
[	Sr No.	Challan		Receipt	Amount (INR)	Payment Mc	ode Transaction	Payment Date	Remark		
)	1	Number BBMP/45350/CH/19-		Number 5350/CH/19-20	45	Online	Number           9985055385	03/07/2020 1:38:29 PM	-		
-		No. 1		I	Head crutiny Fee		Amount (INR) 45	Remark			
approv	val by										
05/20											
su pprov	ıbject al			<u> </u>							
pprov		OWNER SIGNATI		A HUL	DEK 2						
		OWNER'		DRESS	with i	D					
		NUMBEF	ATHI & (								
		PID NO:4-1 11TH MAIN	,	ΜΔΤΗΙΚΕ		lward					
		no:36.		Ban	nothi	B					
EST	)			Vert	and	Ex	21				
						crs	r				
.IKE											
	ARCHITECT/ENGINEER /SUPERVISOR 'S SIGNATURE KIRAN KUMAR DS No:338, Talakavery layout, Amruthahalli, Bangalore-92, Mob:9 e-4199/2016-17										
	- Moran										
	PROJECT TITLE : PLAN SHOWING THE PROPOSED RESIDENTIAL BUILDING AT S 36, PID NO: 4-10-36, 11TH MAIN ROAD, MATHIKERE EXTENSION WARD NO: 36, BANGALORE.										
		DRAWI	NG TI	TLE :			-03-2020 RVATHI				
<b></b>		SHEET		1	0						
i nis i	s a syste	m generated c	arawing a	s per the so	oπ copy su	omitted b	by the Archited	t/ License	∟ngineer		