
Approval Condition :

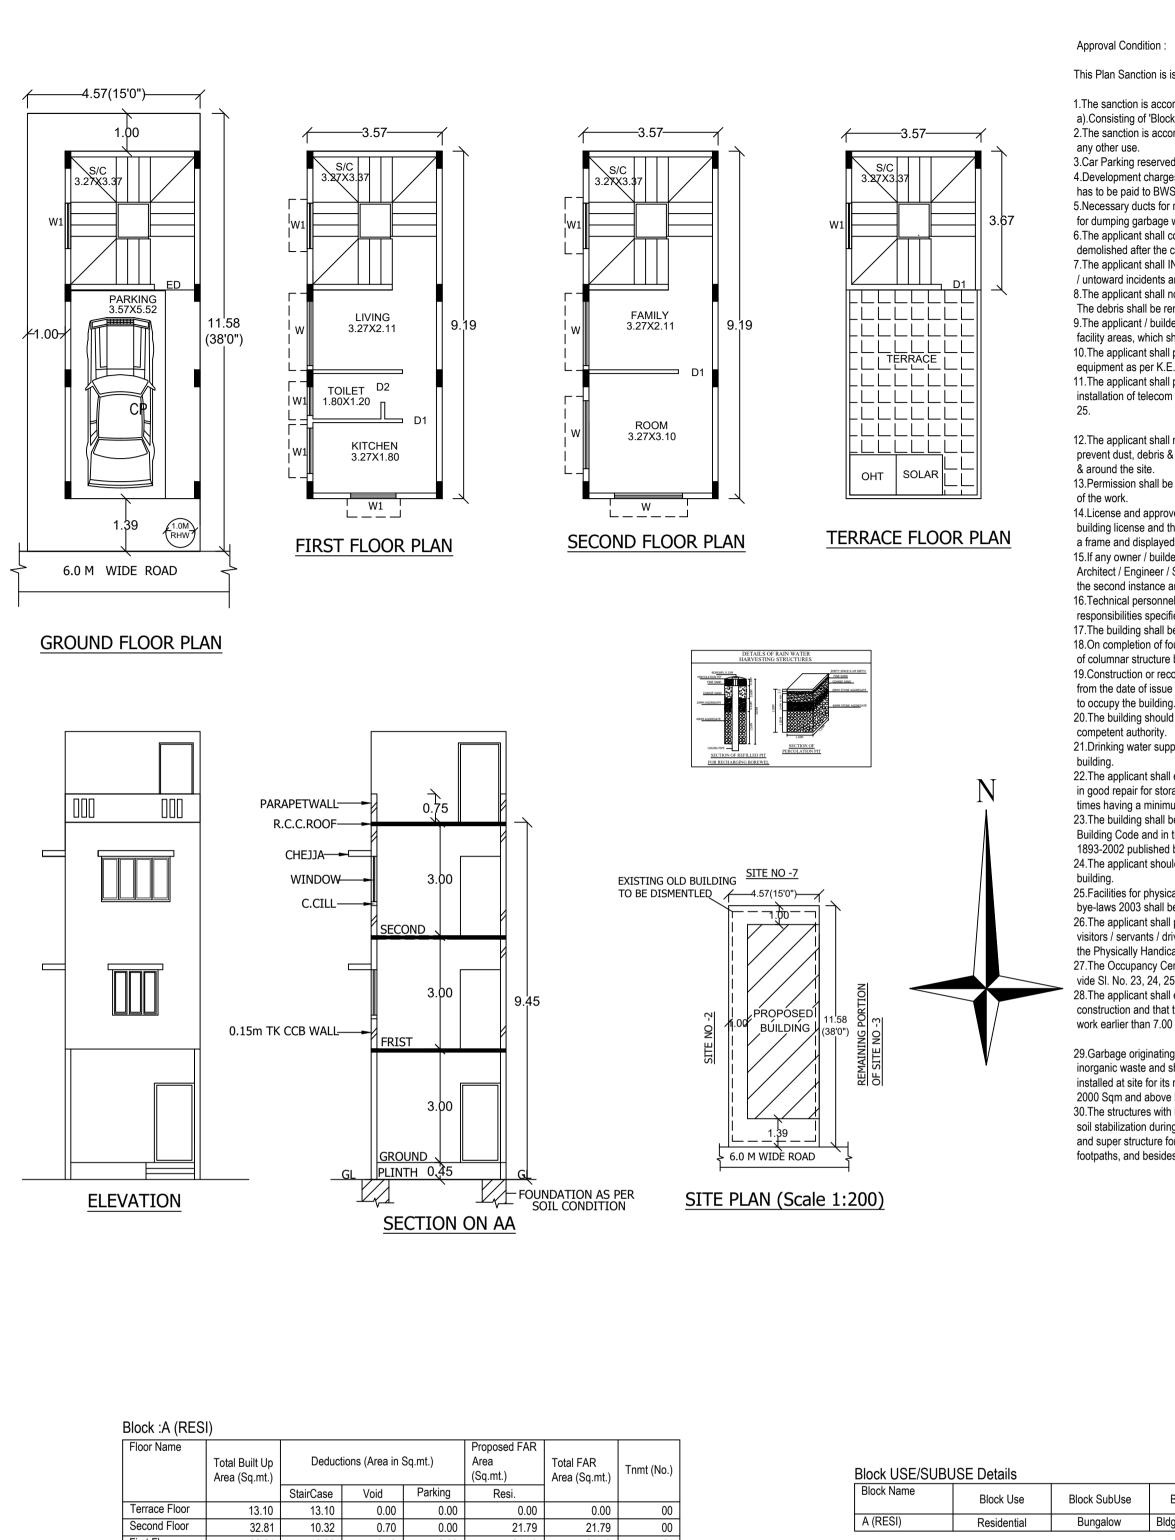

Floor Name	Total Built Up Area (Sq.mt.)	Deductions (Area in Sq.mt.)			Proposed FAR Area (Sq.mt.)	Total FAR Area (Sq.mt.)	Tnmt (No.)
		StairCase	Void	Parking	Resi.		
Terrace Floor	13.10	13.10	0.00	0.00	0.00	0.00	00
Second Floor	32.81	10.32	0.70	0.00	21.79	21.79	00
First Floor	32.81	10.32	0.70	0.00	21.79	21.79	01
Ground Floor	32.81	13.10	0.00	19.71	0.00	0.00	00
Total:	111.53	46.84	1.40	19.71	43.58	43.58	01
Total Number of Same Blocks :	1						
Total:	111.53	46.84	1.40	19.71	43.58	43.58	01

SCHEDULE OF JOINERY:

BLOCK NAME	NAME	LENGTH	HEIGHT	NOS
A (RESI)	D2	0.76	2.10	01
A (RESI)	D1	0.90	2.10	02

SCHEDULE OF JOINERY:

BLOCK NAME	NAME	LENGTH	HEIGHT	NOS
A (RESI)	W2	0.90	1.20	01
A (RESI)	W1	1.20	1.80	05
A (RESI)	W	1.80	1.80	04
-				

UnitBUA Table for Block :A (RESI)

		()				
FLOOR	Name	UnitBUA Type	UnitBUA Area	Carpet Area	No. of Rooms	No. of Tenement
FIRST FLOOR PLAN	SPLIT TEN	FLAT	40.48	35.12	3	1
SECOND FLOOR PLAN	SPLIT TEN	FLAT	0.00	0.00	2	0
Total:	-	-	40.48	35.12	5	1

Block USE/SU	BUSE Details					
Block Name	Block Us	e E	Block SubUse	Blo	ock Structure	Block Land Use Category
A (RESI)	Resident	al	Bungalow	Bldg upto 11.5 mt. Ht.		R
Required Park	ing(Table 7a)					
Block		Area	Lipito			Car

Required	Parking(able <i>r</i> a)				
Block Name	Туре	SubUse	Area	Units		
	туре	Subuse	(Sq.mt.)	Reqd.	Pr	
	Total :		-	-	-	

Parking Check (Table 7b)
Vehicle Type	Read.

Vehicle Type	Re	eqd.	Achieved		
	No.	Area (Sq.mt.)	No.	Area (Sq.mt.)	
Car	1	13.75	1	13.75	
Total Car	1	13.75	1	13.75	
Other Parking	-	-	-	5.96	
Total		13.75		19.71	

FAR & Tenement Details

Block	No. of Same Bldg	Total Built Up Area (Sq.mt.)	Deductions (Area in Sq.mt.)			Proposed FAR Area (Sq.mt.)	Total FAR Area (Sg.mt.)	Tnmt (No.)
			StairCase	Void	Parking	Resi.	(04.111.)	
A (RESI)	1	111.53	46.84	1.40	19.71	43.58	43.58	01
Grand Total:	1	111.53	46.84	1.40	19.71	43.58	43.58	1.00

This Plan Sanction is issued subject to the following conditions :

1. The sanction is accorded for.

a). Consisting of 'Block - A (RESI) Wing - A-1 (RESI) Consisting of GF+2UF'. 2. The sanction is accorded for Bungalow A (RESI) only. The use of the building shall not deviate to

3.Car Parking reserved in the plan should not be converted for any other purpose. 4.Development charges towards increasing the capacity of water supply, sanitary and power main

has to be paid to BWSSB and BESCOM if any. 5.Necessary ducts for running telephone cables, cubicles at ground level for postal services & space for dumping garbage within the premises shall be provided. 6. The applicant shall construct temporary toilets for the use of construction workers and it should be

demolished after the construction. 7. The applicant shall INSURE all workmen involved in the construction work against any accident

/ untoward incidents arising during the time of construction. 8. The applicant shall not stock any building materials / debris on footpath or on roads or on drains. The debris shall be removed and transported to near by dumping yard.

9. The applicant / builder is prohibited from selling the setback area / open spaces and the common facility areas, which shall be accessible to all the tenants and occupants. 10. The applicant shall provide a space for locating the distribution transformers & associated

equipment as per K.E.R.C (Es& D) code leaving 3.00 mts. from the building within the premises. 11. The applicant shall provide a separate room preferably 4.50 x 3.65 m in the basement for installation of telecom equipment and also to make provisions for telecom services as per Bye-law No.

12. The applicant shall maintain during construction such barricading as considered necessary to prevent dust, debris & other materials endangering the safety of people / structures etc. in

13.Permission shall be obtained from forest department for cutting trees before the commencement

14.License and approved plans shall be posted in a conspicuous place of the licensed premises. The building license and the copies of sanctioned plans with specifications shall be mounted on

a frame and displayed and they shall be made available during inspections. 15. If any owner / builder contravenes the provisions of Building Bye-laws and rules in force, the Architect / Engineer / Supervisor will be informed by the Authority in the first instance, warned in the second instance and cancel the registration if the same is repeated for the third time. 16. Technical personnel, applicant or owner as the case may be shall strictly adhere to the duties and responsibilities specified in Schedule - IV (Bye-law No. 3.6) under sub section IV-8 (e) to (k). 17. The building shall be constructed under the supervision of a registered structural engineer. 18.On completion of foundation or footings before erection of walls on the foundation and in the case of columnar structure before erecting the columns "COMMENCEMENT CERTIFICATE" shall be obtained. 19. Construction or reconstruction of the building should be completed before the expiry of five years from the date of issue of license & within one month after its completion shall apply for permission

20. The building should not be occupied without obtaining "OCCUPANCY CERTIFICATE" from the

21.Drinking water supplied by BWSSB should not be used for the construction activity of the

22. The applicant shall ensure that the Rain Water Harvesting Structures are provided & maintained in good repair for storage of water for non potable purposes or recharge of ground water at all times having a minimum total capacity mentioned in the Bye-law 32(a). 23. The building shall be designed and constructed adopting the norms prescribed in National

Building Code and in the "Criteria for earthquake resistant design of structures" bearing No. IS 1893-2002 published by the Bureau of Indian Standards making the building resistant to earthquake. 24. The applicant should provide solar water heaters as per table 17 of Bye-law No. 29 for the

25. Facilities for physically handicapped persons prescribed in schedule XI (Bye laws - 31) of Building bye-laws 2003 shall be ensured.

26. The applicant shall provide at least one common toilet in the ground floor for the use of the visitors / servants / drivers and security men and also entrance shall be approached through a ramp for the Physically Handicapped persons together with the stepped entry.

27. The Occupancy Certificate will be considered only after ensuring that the provisions of conditions vide SI. No. 23, 24, 25 & 26 are provided in the building. 28. The applicant shall ensure that no inconvenience is caused to the neighbors in the vicinity of

construction and that the construction activities shall stop before 10.00 PM and shall not resume the work earlier than 7.00 AM to avoid hindrance during late hours and early morning hours.

29.Garbage originating from Apartments / Commercial buildings shall be segregated into organic and inorganic waste and should be processed in the Recycling processing unit ----- k.g capacity installed at site for its re-use / disposal (Applicable for Residential units of 20 and above and 2000 Sqm and above built up area for Commercial building).

30.The structures with basement/s shall be designed for structural stability and safety to ensure for soil stabilization during the course of excavation for basement/s with safe design for retaining walls and super structure for the safety of the structure as well as neighboring property, public roads and footpaths, and besides ensuring safety of workman and general public by erecting safe barricades.

Prop. Reqd./Unit Reqd. Prop.

31.Sufficient two wheeler parking shall be provided as per requirement. 32. Traffic Management Plan shall be obtained from Traffic Management Consultant for all high rise

structures which shall be got approved from the Competent Authority if necessary. 33. The Owner / Association of high-rise building shall obtain clearance certificate from Karnataka Fire and Emergency Department every Two years with due inspection by the department regarding working condition of Fire Safety Measures installed. The certificate should be produced to the Corporation and shall get the renewal of the permission issued once in Two years. 34. The Owner / Association of high-rise building shall get the building inspected by empaneled

agencies of the Karnataka Fire and Emergency Department to ensure that the equipment's installed are in good and workable condition, and an affidavit to that effect shall be submitted to the Corporation and Fire Force Department every year.

35. The Owner / Association of high-rise building shall obtain clearance certificate from the Electrical Inspectorate every Two years with due inspection by the Department regarding working condition of Electrical installation / Lifts etc., The certificate should be produced to the BBMP and shall get the renewal of the permission issued that once in Two years.

36. The Owner / Association of the high-rise building shall conduct two mock - trials in the building , one before the onset of summer and another during the summer and assure complete safety in respect of fire hazards.

37. The Builder / Contractor / Professional responsible for supervision of work shall not shall not materially and structurally deviate the construction from the sanctioned plan, without previous approval of the authority. They shall explain to the owner s about the risk involved in contravention of the provisions of the Act, Rules, Bye-laws, Zoning Regulations, Standing Orders and Policy Orders of the BBMP.

38. The construction or reconstruction of a building shall be commenced within a period of two (2) years from date of issue of licence. Before the expiry of two years, the Owner / Developer shall give intimation to BBMP (Sanctioning Authority) of the intention to start work in the form prescribed in Schedule VI. Further, the Owner / Developer shall give intimation on completion of the foundation or footing of walls / columns of the foundation. Otherwise the plan sanction deemed cancelled. 39. In case of Development plan, Parks and Open Spaces area and Surface Parking area shall be

earmarked and reserved as per Development Plan issued by the Bangalore Development Authority. 40.All other conditions and conditions mentioned in the work order issued by the Bangalore Development Authority while approving the Development Plan for the project should be strictly adhered to 41. The Applicant / Owner / Developer shall abide by the collection of solid waste and its segregation

as per solid waste management bye-law 2016. 42. The applicant/owner/developer shall abide by sustainable construction and demolition waste

management as per solid waste management bye-law 2016. 43. The Applicant / Owners / Developers shall make necessary provision to charge electrical vehicles

44. The Applicant / Owner / Developer shall plant one tree for a) sites measuring 180 Sqm up to 240 Sqm b) minimum of two trees for sites measuring with more than 240 Sqm. c) One tree for every 240 Sq.m of the FAR area as part thereof in case of Apartment / group housing / multi-dwelling unit/development plan.

45.In case of any false information, misrepresentation of facts, or pending court cases, the plan sanction is deemed cancelled

46.Also see, building licence for special conditions, if any. Special Condition as per Labour Department of Government of Karnataka vide ADDENDUM (Hosadaagi Hoodike) Letter No. LD/95/LET/2013, dated: 01-04-2013 :

1.Registration of

Applicant / Builder / Owner / Contractor and the construction workers working in the construction site with the "Karnataka Building and Other Construction workers Welfare Board"should be strictly adhered to

2. The Applicant / Builder / Owner / Contractor should submit the Registration of establishment and list of construction workers engaged at the time of issue of Commencement Certificate. A copy of the same shall also be submitted to the concerned local Engineer in order to inspect the establishment and ensure the registration of establishment and workers working at construction site or work place. 3. The Applicant / Builder / Owner / Contractor shall also inform the changes if any of the list of workers engaged by him.

4.At any point of time No Applicant / Builder / Owner / Contractor shall engage a construction worker in his site or work place who is not registered with the "Karnataka Building and Other Construction workers Welfare Board".

Note :

1.Accommodation shall be provided for setting up of schools for imparting education to the children o f construction workers in the labour camps / construction sites. 2.List of children of workers shall be furnished by the builder / contractor to the Labour Department

which is mandatory.

3.Employment of child labour in the construction activities strictly prohibited. 4.Obtaining NOC from the Labour Department before commencing the construction work is a must. 5.BBMP will not be responsible for any dispute that may arise in respect of property in question. 6.In case if the documents submitted in respect of property in guestion is found to be false or fabricated, the plan sanctioned stands cancelled automatically and legal action will be initiated.

Note: Earlier plan sanction vide L.P No.

is deemed cancelled dated: The modified plans are approved in accordance with the acceptance for approval by the Assistant director of town planning (WEST) on date: <u>30/09/2020</u> Vide lp number :

BBMP/Ad.Com./WST/0311/20-2**\$ubject to terms and** conditions laid down along with this modified building plan approval.

This approval of Building plan/ Modified plan is valid for two years from the date of issue of plan and building licence by the competent authority.

ASSISTANT DIRECTOR OF TOWN PLANNING (WEST

BHRUHAT BENGALURU MAHANAGARA PALIKE

Name : VEERESH ALADAKATTI Designation : Assistant Director Town Planning (ADTP) zation : BRUHAT BANGALORE

MĂHANAGARA PALIKE.. Date : 29-Oct-2020 11: 50:33

	Color Notes	
	COLOR	INDEX
	PLOT BOU	NDARY
	ABUTTING	ROAD
	PROPOSE	D WORK (C
	EXISTING	To be retai
	EXISTING	
AREA STATEMENT (BBMP)		VERSIC
		VERSIC
PROJECT DETAIL:		
Authority: BBMP		Plot Use
Inward_No:		Plot Sub
BBMP/Ad.Com./WST/0311/20-2	1	
Application Type: Suvarna Parva		Land Us
Proposal Type: Building Permiss	ion	Plot/Sub
Nature of Sanction: NEW		City Sur
Location: RING-II		Khata N
Building Line Specified as per Z.	R: NA	PID No.
Zone: West		Locality NAGAR
Ward: Ward-127		
Planning District: 212-Vijayanaga	ar	
AREA DETAILS:		
AREA OF PLOT (Minimum)		(A)
NET AREA OF PLOT		(A-Dedu
COVERAGE CHECK		
Permissible Cover	rage area (75.00	%)
Proposed Coverage	ge Area (62 %)	
Achieved Net cov	erage area (62 9	%)
Balance coverage	area left (13 %)
FAR CHECK		
Permissible F.A.R	as per zoning r	egulation 2
Additional F.A.R v	within Ring I and	II (for ama
Allowable TDR Ar	rea (60% of Perm	n.FAR)
Premium FAR for	Plot within Impac	ct Zone (-)
Total Perm. FAR a		
Residential FAR (100.00%)	
Proposed FAR Ar		
Achieved Net FAF	R Area (0.82)	
Balance FAR Area	, ,	
BUILT UP AREA CHECK		
Proposed BuiltUp	Area	
Achieved BuiltUp		

Approval D

Payment De

Sr No.	Challan	Receipt		
	Number	Number		
1	BBMP/11597/CH/20-21	BBMP/11597/CH/20		
	No.			
	1			

							SCALE :	1:100
		or Notes OLOR	INDEX					
FEMENT (BBMP)		EXISTING	ROAD D WORK (COVE (To be retained) (To be demolish	ed)				
DETAIL:	VERSION DATE: 08/09/2020							
BMP			Plot Use: Re Plot SubUse:					
om./WST/0311/20-2 Type: Suvarna Parva pe: Building Permiss	angi			ne: Residential (N	Main)			
anction: NEW NG-II			City Survey I		ict): 3			
e Specified as per Z.	R: NA	A	Locality / Stre): 37-134-3 y: 1ST CROSS, AN RD NO-37 , BANG		ARI	
strict: 212-Vijayanaga AILS:	ar						SQ.MT.	
PLOT (Minimum) A OF PLOT			(A) (A-Deduction	is)			52.92 52.92	
GE CHECK Permissible Cove Proposed Covera Achieved Net cov	ge Are erage	ea (62 %) area (62 §	%)				39.69 32.81 32.81	
Balance coverage CK Permissible F.A.R			,	(175)			6.88	
Additional F.A.R v Allowable TDR Ar	vithin	Ring I and	II (for amalgam	、 ,			92.61 0.00 0.00	
Premium FAR for Total Perm. FAR	Plot v	vithin Impa	,				0.00 92.61	
Residential FAR (Proposed FAR Ar	100.0	, ,					43.58	
Achieved Net FAF Balance FAR Area	R Area	, ,					43.58 49.03	
AREA CHECK Proposed BuiltUp	Area	,					111.53	
Achieved BuiltUp	Area						111.53	
Date : 09/30/202 etails	0 5:	10:04 PN	И					
Challan			eceipt	Amount (INR)	Payment Mode	Transaction	Payment Date	Remark
Number BBMP/11597/CH/2	0-21		umber 597/CH/20-21	531.9	Online	Number 11008907633	08/31/2020 1:20:02 PM	-
No. 1			S	Head crutiny Fee		Amount (INR) 531.9	Remark	
OWNER SIGNAT OWNER' NUMBER SMT.ROO NAGAR, M	UR S R PA	RE ADD & C Shre) RESS ON TA (E NO-3 , 1	WITH I CT NUM 8 th a cr	IBER : OSS, ANN	IAPURNE	SHWARI	
ARCHIT /SUPEF RAMESH CROSS, S BCC/BL-3	₹V SS SUB	ISOR 5 #12 , I 3 RAM A	'S SI Prakru Nyana	GNATU TI BUILDI Gar Ban	NG, 18TH		ID	
PROJECT PLAN SHO NO-3, 1ST MUDALAP)WI CF	ING TH ROSS,	HE PROF ANNAPI	JRNESHV	VARI NAG	AR,		TE
DRAWII	NG	TITL	E :	03-03-0	7788-10-09 7\$_\$ROOF) with GF+	PASHREE	:::	
SHEET	NC):	1					

This is system generated report and does not require any signature.