

SCHEDUL BLOCK NAM A (MANJUN A (MANJUN

SCHEDUL BLOCK NAM A (MANJUN A (MANJUN A (MANJUNATHC)

FLOOR GROUND FLOOR PL TYPICAL -2 FLOOR F Total:

Approval Condition :	31.Sufficient two wheeler parking shall be provided as per requirement.
This Plan Sanction is issued subject to the following conditions :	32.Traffic Management Plan shall be obtained from Traffic Management Consultant for all structures which shall be got approved from the Competent Authority if necessary.
	33. The Owner / Association of high-rise building shall obtain clearance certificate from Kar
1. The sanction is accorded for.	Fire and Emergency Department every Two years with due inspection by the department
a).Consisting of 'Block - A (MANJUNATHC) Wing - A-1 (MANJUNATHC) Consisting of STIL	condition of Fire Safety Measures installed. The certificate should be produced to the Cor
T, GF+2UF'.	and shall get the renewal of the permission issued once in Two years.
2. The sanction is accorded for Plotted Resi development A (MANJUNATHC) only. The use of the	34. The Owner / Association of high-rise building shall get the building inspected by empan
building shall not deviate to any other use. 3.Car Parking reserved in the plan should not be converted for any other purpose.	agencies of the Karnataka Fire and Emergency Department to ensure that the equipment in good and workable condition, and an affidavit to that effect shall be submitted to the
4. Development charges towards increasing the capacity of water supply, sanitary and power main	Corporation and Fire Force Department every year.
has to be paid to BWSSB and BESCOM if any.	35. The Owner / Association of high-rise building shall obtain clearance certificate from the
5. Necessary ducts for running telephone cables, cubicles at ground level for postal services & space	Inspectorate every Two years with due inspection by the Department regarding working co
for dumping garbage within the premises shall be provided.	Electrical installation / Lifts etc., The certificate should be produced to the BBMP and shall
6. The applicant shall construct temporary toilets for the use of construction workers and it should be	renewal of the permission issued that once in Two years.
demolished after the construction.	36. The Owner / Association of the high-rise building shall conduct two mock - trials in the b
7. The applicant shall INSURE all workmen involved in the construction work against any accident / untoward incidents arising during the time of construction.	, one before the onset of summer and another during the summer and assure complete satisfire hazards.
8. The applicant shall not stock any building materials / debris on footpath or on roads or on drains.	37.The Builder / Contractor / Professional responsible for supervision of work shall not sha
The debris shall be removed and transported to near by dumping yard.	materially and structurally deviate the construction from the sanctioned plan, without previ
9. The applicant / builder is prohibited from selling the setback area / open spaces and the common	approval of the authority. They shall explain to the owner s about the risk involved in contr
facility areas, which shall be accessible to all the tenants and occupants.	of the provisions of the Act, Rules, Bye-laws, Zoning Regulations, Standing Orders and Po
10. The applicant shall provide a space for locating the distribution transformers & associated	the BBMP.
equipment as per K.E.R.C (Es& D) code leaving 3.00 mts. from the building within the premises.	38. The construction or reconstruction of a building shall be commenced within a period of t
11.The applicant shall provide a separate room preferably 4.50 x 3.65 m in the basement for installation of telecom equipment and also to make provisions for telecom services as per Bye-law No.	years from date of issue of licence. Before the expiry of two years, the Owner / Developer intimation to BBMP (Sanctioning Authority) of the intention to start work in the form prescri
25.	Schedule VI. Further, the Owner / Developer shall give intimation on completion of the fou
	footing of walls / columns of the foundation. Otherwise the plan sanction deemed cancelle
12. The applicant shall maintain during construction such barricading as considered necessary to	39.In case of Development plan, Parks and Open Spaces area and Surface Parking area s
prevent dust, debris & other materials endangering the safety of people / structures etc. in	earmarked and reserved as per Development Plan issued by the Bangalore Development
& around the site.	40.All other conditions and conditions mentioned in the work order issued by the Bangalore
13.Permission shall be obtained from forest department for cutting trees before the commencement of the work.	Development Authority while approving the Development Plan for the project should be str
14.License and approved plans shall be posted in a conspicuous place of the licensed premises. The	adhered to 41.The Applicant / Owner / Developer shall abide by the collection of solid waste and its se
building license and the copies of sanctioned plans with specifications shall be mounted on	as per solid waste management bye-law 2016.
a frame and displayed and they shall be made available during inspections.	42.The applicant/owner/developer shall abide by sustainable construction and demolition w
15.If any owner / builder contravenes the provisions of Building Bye-laws and rules in force, the	management as per solid waste management bye-law 2016.
Architect / Engineer / Supervisor will be informed by the Authority in the first instance, warned in	43. The Applicant / Owners / Developers shall make necessary provision to charge electrication
the second instance and cancel the registration if the same is repeated for the third time.	vehicles.
16.Technical personnel, applicant or owner as the case may be shall strictly adhere to the duties and responsibilities specified in Schedule - IV (Bye-law No. 3.6) under sub section IV-8 (e) to (k).	44.The Applicant / Owner / Developer shall plant one tree for a) sites measuring 180 Sqm (Sqm b) minimum of two trees for sites measuring with more than 240 Sqm. c) One tree for
17. The building shall be constructed under the supervision of a registered structural engineer.	Sq.m of the FAR area as part thereof in case of Apartment / group housing / multi-dwelling
18.On completion of foundation or footings before erection of walls on the foundation and in the case	unit/development plan.
of columnar structure before erecting the columns "COMMENCEMENT CERTIFICATE" shall be obtained.	45.In case of any false information, misrepresentation of facts, or pending court cases, the
19. Construction or reconstruction of the building should be completed before the expiry of five years	sanction is deemed cancelled.
from the date of issue of license & within one month after its completion shall apply for permission	46.Also see, building licence for special conditions, if any.
to occupy the building. 20.The building should not be occupied without obtaining "OCCUPANCY CERTIFICATE" from the	Special Condition as per Labour Department of Government of Karnataka vide ADDENDU (Hosadaagi Hoodike) Letter No. LD/95/LET/2013, dated: 01-04-2013 :
competent authority.	(Hosadaagi Hoodike) Letter No. LD/35/LE 1/2015, dated. 01-04-2015.
21.Drinking water supplied by BWSSB should not be used for the construction activity of the	1.Registration of
building.	Applicant / Builder / Owner / Contractor and the construction workers working in the
22. The applicant shall ensure that the Rain Water Harvesting Structures are provided & maintained	construction site with the "Karnataka Building and Other Construction workers Welfare
in good repair for storage of water for non potable purposes or recharge of ground water at all	Board"should be strictly adhered to
times having a minimum total capacity mentioned in the Bye-law 32(a).	2 The Applicant / Duilder / Ourses / Casterates should substitute Devictority of a table
23. The building shall be designed and constructed adopting the norms prescribed in National Building Code and in the "Criteria for earthquake resistant design of structures" bearing No. IS	2.The Applicant / Builder / Owner / Contractor should submit the Registration of establishm list of construction workers engaged at the time of issue of Commencement Certificate. A
1893-2002 published by the Bureau of Indian Standards making the building resistant to earthquake.	same shall also be submitted to the concerned local Engineer in order to inspect the estab
24. The applicant should provide solar water heaters as per table 17 of Bye-law No. 29 for the	and ensure the registration of establishment and workers working at construction site or w
building.	3. The Applicant / Builder / Owner / Contractor shall also inform the changes if any of the lis
25.Facilities for physically handicapped persons prescribed in schedule XI (Bye laws - 31) of Building	workers engaged by him.
bye-laws 2003 shall be ensured.	4.At any point of time No Applicant / Builder / Owner / Contractor shall engage a constructi
26. The applicant shall provide at least one common toilet in the ground floor for the use of the	in his site or work place who is not registered with the "Karnataka Building and Other Con-
visitors / servants / drivers and security men and also entrance shall be approached through a ramp for the Physically Handicapped persons together with the stepped entry.	workers Welfare Board".
27. The Occupancy Certificate will be considered only after ensuring that the provisions of conditions	Note :
vide SI. No. 23, 24, 25 & 26 are provided in the building.	
28. The applicant shall ensure that no inconvenience is caused to the neighbors in the vicinity of	1.Accommodation shall be provided for setting up of schools for imparting education to the
construction and that the construction activities shall stop before 10.00 PM and shall not resume the	f construction workers in the labour camps / construction sites.
work earlier than 7.00 AM to avoid hindrance during late hours and early morning hours.	2.List of children of workers shall be furnished by the builder / contractor to the Labour Dep
20 Corbogo originating from Anosterante / Commercial buildings about the anoster distance of the	which is mandatory.
29.Garbage originating from Apartments / Commercial buildings shall be segregated into organic and inorganic waste and should be processed in the Recycling processing unit k.g capacity	3.Employment of child labour in the construction activities strictly prohibited.4.Obtaining NOC from the Labour Department before commencing the construction work is
installed at site for its re-use / disposal (Applicable for Residential units of 20 and above and	5.BBMP will not be responsible for any dispute that may arise in respect of property in que
2000 Sqm and above built up area for Commercial building).	6. In case if the documents submitted in respect of property in question is found to be false
30. The structures with basement/s shall be designed for structural stability and safety to ensure for	fabricated, the plan sanctioned stands cancelled automatically and legal action will be initia
soil stabilization during the course of excavation for basement/s with safe design for retaining walls	
and super structure for the safety of the structure as well as neighboring property, public roads and	
footpaths, and besides ensuring safety of workman and general public by erecting safe barricades.	

Block :A (MANJUNATHC)

Floor Name	Total Built Up	Deductions (Area in Sq.mt.)		Proposed FAR Area (Sq.mt.)	Total FAR Area	Tnmt (No.)	
	Area (Sq.mt.)	StairCase	Parking	Resi.	(Sq.mt.)		
Terrace Floor	11.66	11.66	0.00	0.00	0.00	00	
Second Floor	30.98	7.20	0.00	23.78	23.78	00	
First Floor	30.98	7.20	0.00	23.78	23.78	00	
Ground Floor	30.98	7.20	0.00	23.78	23.78	01	
Stilt Floor	30.97	6.20	24.77	0.00	0.00	00	
Total:	135.57	39.46	24.77	71.34	71.34	01	
Total Number of Same Blocks :	1						
Total:	135.57	39.46	24.77	71.34	71.34	01	

footpaths, and besides ensuring safety of workman and general public by erecting safe barricades.

LE OF JOINERY:								
AME	NAME	LENGTH	HEIGHT	NOS				
INATHC)	D2	0.75	2.10	03				
INATHC)	D1	0.90	2.10	02				

LE OF JOINERY:								
AME	NAME	LENGTH	HEIGHT	NOS				
NATHC)	V	0.80	0.80	03				
NATHC)	W1	1.35	1.35	07				
NATHC)	W	1.80	1.40	03				

UnitBUA Table for Block :A (MANJUNATHC)

	Name	UnitBUA Type	UnitBUA Area	Carpet Area	No. of Rooms	No. of Tenement				
) Plan	SPLIT GF,FF&SF	FLAT	92.93	82.90	2	1				
- 1, R PLAN	SPLIT GF,FF&SF	FLAT	0.00	0.00	2	0				
	-	-	92 93	82 90	6	1				

Block USE/SUBUSE Details

Block Name	Block Use	Block SubUse	Block Structure	Block Land Use Category
A (MANJUNATHC)	Residential	Plotted Resi development	Bldg upto 11.5 mt. Ht.	R

Required Parking(Table 7a)


Block	Туре	Sublico	Area	Units		Car		
Name	туре		(Sq.mt.)	Reqd.	Prop.	Reqd./Unit	Reqd.	Prop.
A (MANJUNATHC)	Residential	Plotted Resi development	50 - 225	1	-	1	1	-
	Total :		-	-	-	-	1	1

Parking Check (Table 7b)

Vehicle Type	Re	eqd.	Achieved		
	No.	Area (Sq.mt.)	No.	Area (Sq.mt.)	
Car	1	13.75	1	13.75	
Total Car	1	13.75	1	13.75	
TwoWheeler	-	13.75	0	0.00	
Other Parking	-	-	-	11.02	
Total	27.50 24.77				

FAR & Tenement Details

Block	No. of Same Bldg	Total Built Up Area (Sq.mt.)	Deductions (A	rea in Sq.mt.)	Proposed FAR Area (Sq.mt.)	Total FAR Area (Sq.mt.)	Tnmt (No.)	
	-		StairCase	Parking	Resi.			Ιг
A (MANJUNATHC)	1	135.57	39.46	24.77	71.34	71.34	01	
Grand Total:	1	135.57	39.46	24.77	71.34	71.34	1.00	-

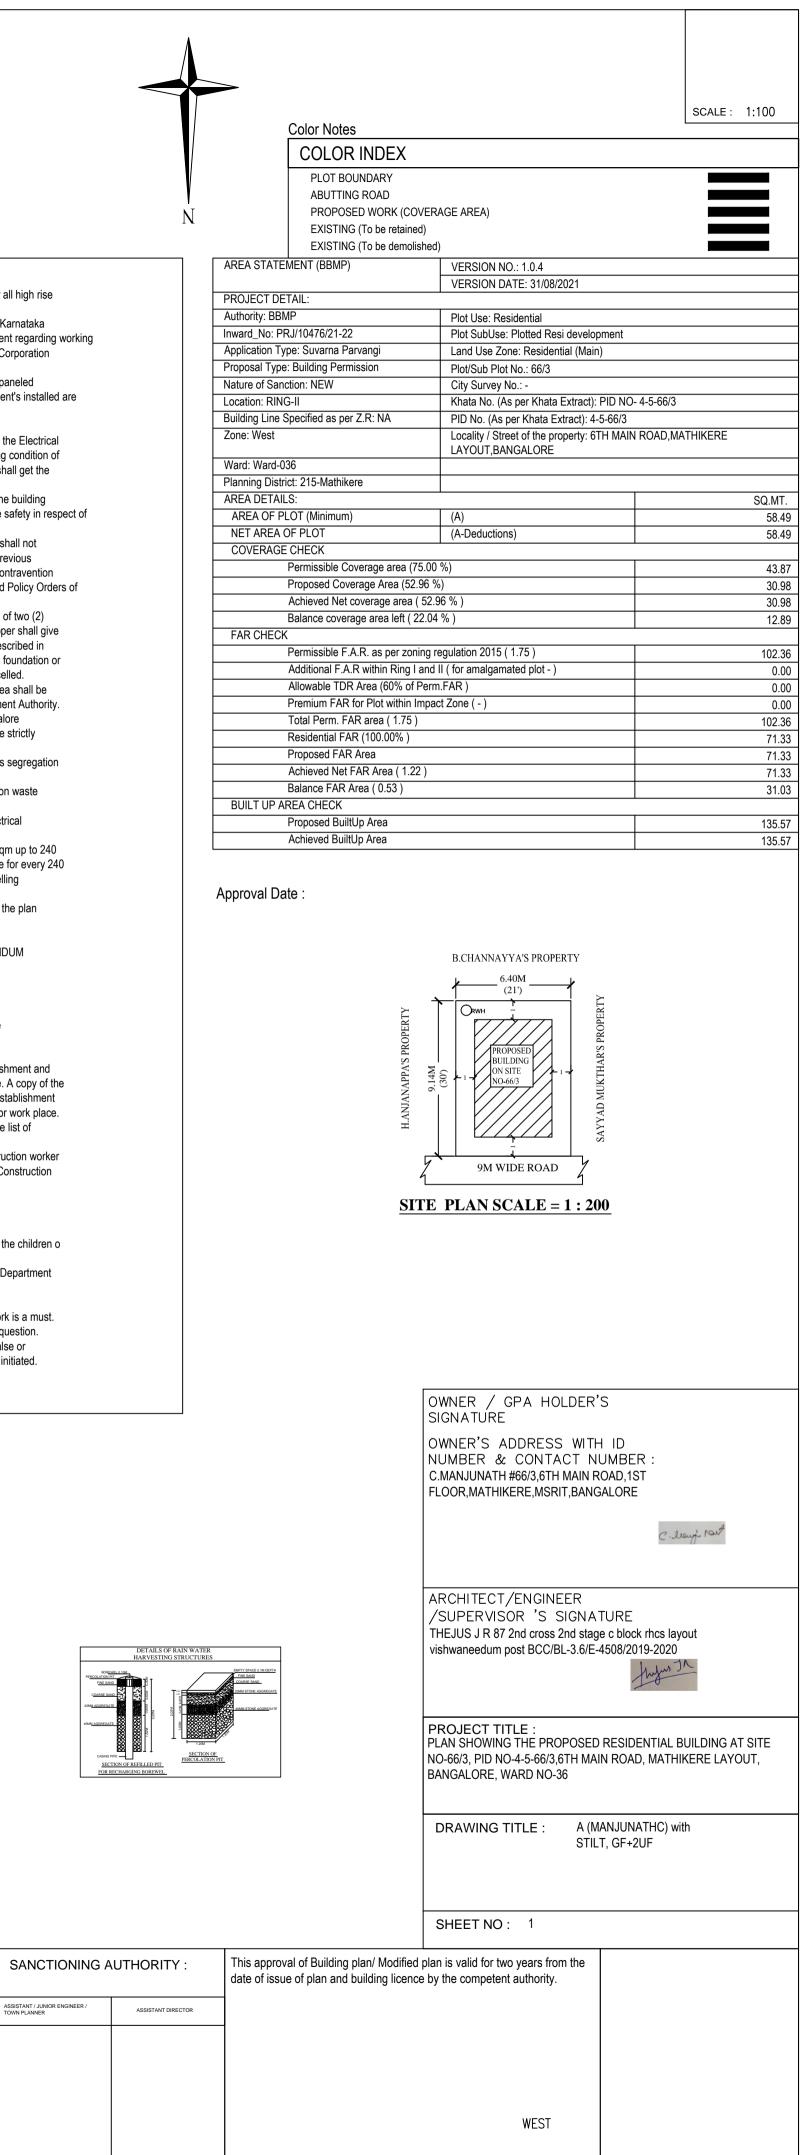

This is system generated report and does not require any signature. Accuracy of Scrutiny Report and Drawing is subject to accuracy of end-user provided data, 3rd party software/hardware/services, etc. We are not liable for any damages which may arise from use, or inability to use the Application.