



BRUHAT BENGALURU MAHANAGARA PALIKE

Office of the Chief Engineer (OFC-Cell), 3rd Floor, Annexe II Building,
N.R. Square, Bangalore -560002

No: EE/OFC/PR/385/2020-21

Date: 16-03-2021

909

Permission for laying of Optical Fiber Cable

To,

M/s. Bharti Airtel Limited
Circle office, #55 Divya Shree towers,
Bannerghatta Main Road
Bangalore-560029.

Sir,

Sub :- Permission for laying of O F C by HDD Method-regarding

Ref :- 1) MOU of M/s. Bharti Airtel Limited, Dated: 28-03-2014

2) M/s. Bharti Airtel Limited online application Dated: 05-01-2021.

3) Opinion obtained in **Online** from Assistant Executive Engineer -HAL Airport Sub division
Mahadevapura Zone on Dated: 11-02-2021

4) Approved by Chief Engineer (OFC-Cell) on Dated: 11-02-2021 (**Online**).

5) Fee Demand Note letter No: 05-2021-385, Date: 15-02-2021.

6) Fee Paid by M/s. Bharti Airtel Limited DD submitted letter Dated: 01-03-2021.

Sl No	Name of the Road and Route	Length in Mtr
01	Permission for laying of OFC by HDD Method from the junction of 11 th Cross Road via Street ID No-W0155, W0154, W0129 up to junction of Street ID No-W0168.	265.14 M
02	From 5 th Cross via Street ID No-W0180, W0123, W0128, W0115, 1 st Main Road, Vivekanand Street, 8 th Cross, Street ID No-W0354.	962.48 M
03	From Street ID No-W0354 via Vivekanda Street up to W0364.	54.95 M
04	From Vivekanada via Street ID No-W0358 for a length of 43.40 Mtr.	43.40 M
05	From 1 st Main Road via 16 th 'E' Cross for a length of 129.08Mtr.	129.08 M
06	From 1 st Main Road via 16 th 'D' Cross for a length of 82.61Mtr.	82.61 M
07	From 1 st Main Road via 16 th 'C' Cross for a length of 46.51 Mtr.	46.51 M
08	From 1 st Main Road via 16 th 'B' Cross up to Road end.	63.60 M
09	From Street ID No-W0128 via 14 th 'A' Cross on either side.	83.54 M
10	From Street ID No-W0128 via 14 th 'B' Cross on either side.	199.48 M
11	From Street ID No-W0128 via Street ID No-W0123 for a length of 43.93Mtr, No of Pits-13, No of Manhole-12 and No of Ducts 3, in Ward No: 56, Mahadevapura Zone Ref: As per drawing enclosed.	43.93 M
	Total	1974.72 M

No: EE/OFC/PR/385/2020-21, Dt: 16-03-2021

Executive Engineer (OFC), BBMP

The work shall be strictly taken up and completed between 16-03-2021 to 15-05-2021 and in line with conditions cited below:

Special Condition:

COVID -19 guide lines to be followed without fail and all requisite permissions from Police department/Labour department/ Health department/ or any other department as applicable shall be obtained and a copy of the same to be retained at every work site without fail.

Conditions for HDD Method OFC laying

1. This Permission is to be read along with the MOU signed with BBMP and as per the Conditions in the letter cited under ref (1)
2. **The concerned ward engineer/Jurisdictional Engineer shall supervise the work and ensure that the conditions imposed are complied with.**
3. **Before commencement of the work, the Agency must give prior written intimation to the Jurisdictional Engineers; Zonal or Road Infrastructure Engineers of BBMP as the case may be and also keep the BBMP Engineers informed of the schedule of Execution of work.**
4. **Laying of OFC in Newly asphalted Roads is strictly prohibited for a period of Three year as per the Commissioner Circular No: PSR(G)5879, Date:29-11-2019.**
5. Permission is valid only for the above sanctioned period. In case of expiry of the sanctioned period fresh requisition shall be submitted for Time Extension. which will be considered based on the reasons given and which will attract extra fees as applicable. Such requisition for extension of time should be submitted at least 15 days before the expiry of sanctioned period.
6. All HDD Pits will be restored by BBMP as per Hon'ble Commissioner BBMP order no. - PSR(G)/5870/2019-20, Dated : 19/11/2019. However the agency must restored the pits on the same day itself so has to make the road motorable for moving traffic. Any delay in this regard is liable for penalty as per order of Hon'ble Commissioner, BBMP.
7. Excavation must be as per the instructions of the concerned BBMP Zonal/Road Infrastructure Engineers.
8. Any over burden debris/earth should be removed immediately and conveyed to the designated dumping yards failing which, a penalty of Rs: 10,000/- per day will be levied by the concerned ward engineer.
9. Strictly follow the procedure laid down in road opening and restoration protocol. Barricading sign boards and other precautionary signage, name and telephone numbers of the executing Agency, opening and closing dates should be

displayed, also warning lights should be displayed for the road users and for easy flow of traffic during execution of work, failing which it would attract heavy penalty and cancellation of permission, etc and also entail blacklisting of the executing Agency.


10. During execution of work, care must be taken not to cause any damages to BBMP property like drains, Name boards, etc. In case of such damage, commensurate penalty to be paid.
11. **Absolutely no deviations from the permitted route is allowed. If deviation is found, not only penalty would be levied, the cable on the deviation portion would be confiscated /destroyed.**
12. After completion of the work, as per specification given by BBMP, the Agency must get a Satisfactory Work done Certificate from the jurisdictional BBMP Engineers within a period of 30days after completion of the work failing which the security deposit will be forfeited by the BBMP.
13. During execution, any damage caused to the limb or life of public, damage caused to any Government / BESCO / BSNL / BWSSB / KPTCL / Gail India Limited etc, property, the responsibility lies solely with the executing Agency and any claims/compensation should be borne by the executing Agency alone.
14. Redoing of Road cut portion to be carried out as per the MORTH Specification, procedure for Redoing of Road cut portion, specification details and sketch enclosed.
15. If any HTUG/GAS PIPELINE by HDD/OPEN TRENCH Method work is executed on newly asphalted roads, the cost of the resurfacing of the entire length and width of the road will be recovered from the executing agency.
16. During Rainy season, extra care should be taken to ensure that the pits are properly barricaded keeping in mind the safety of pedestrian and vehicular traffic.
17. The Agency should not cause any inconvenience to public while executing the work.
18. The OFC Cable shall be laid along the berm or shoulder where ever possible in consultation with the jurisdictional Engineer.
19. If preinstalled OFC Utility ducts are available in any stretch OFC shall be installed in only those ducts and related additional permission fee shall be paid to BBMP.

20. This permission is valid only after this permission is submitted to the jurisdictional engineers by the agencies before commencing of work, and their consent is obtained. This permission is null and void if the works are not carried out without notifying the concerned Jurisdictional Engineers and the work is carried out in the absence of concerned Jurisdictional Engineers.

Copy to:-

1. Copy to the Zonal Additional/Joint Commissioner (Mahadevapura Zone) for information.
2. Copy to Zonal Chief Engineer (Mahadevapura Zone) and to instruct the concerned EEs, AEEs and AEs to supervise the work.
3. Copy to the Chief Engineer (Road Infrastructure) for information.
4. Copy to the Concerned Executive Engineer of (K.R.Pura Division) for information.
5. Copy to the Concerned Assistant Executive Engineer of (HAL Airport Sub Division) for information.
6. Copy to Additional Commissioner of Police Traffic Cell, Office of the Commissioner of Police, Infantry Road Bangalore-560001.
7. Office Copy

o/c

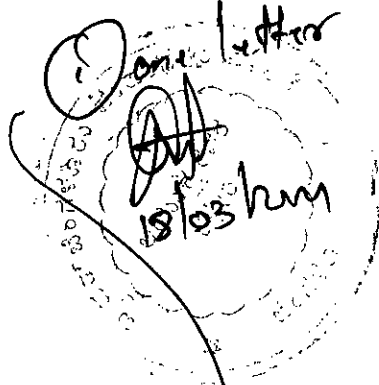



Bruhat Bengaluru Mahanagara Palike
Office of Executive Engineer OFC Cable and Rain Water Harvesting Cell
Central Zone

Receipt
(General Purpose)
[para 22(1)]

Receipt Number : RE-ifms665-Ofc / 000188 DDO : ddo665 Executive Engineer OFC Cable and Rain Water Harvesting Cell Central Zone
Receipt Date : 18-Mar-2021 Ward : 056 A Narayanapura
Reference : EE/OFC/PR/385/2020-21 / 15-Feb-2021 Credited to : Canara Bank, Bangalore City Corpn. E.C. (Cor) (CNRB0008401) - 8401132000010 (OFC)

Received the sum of Rs. 1752346.00 (Seventeen Lakh Fifty Two Thousand Three Hundred Forty Six) from

Sri/Smt M/s. Bharti Airtel Limited
Circle office, #55 Divya shree towers, Bannerghatta main road Bangalore
Bengaluru 560029

towards the following -

SI No	Name	Misc.	Amount	Remarks
1	R0007 Security Deposits (RCM)		98736.00	
2	R1096 Road Cutting and Restoration Charges (OFC) (RCM)		256713.00	
3	R0008 Misc. Deposits (RCM)		14593.00	
4	R1033 Duct Services (RCM)	Ofc Laying Charges	1184832.00	
5	R1033 Duct Services (RCM)	Ofc Supervision Charges	197472.00	
Total			1752346	

Amount received as :

SI No	Type	Bank	Chq/DD No.	Chq/DD Dt.	Amount
1	DD	Hdfc Bank Ltd., Hdfc Bank Ltd. (Hdf)	710055	24-Feb-2021	1653610.00
2	DD	Hdfc Bank Ltd., Hdfc Bank Ltd. (Hdf)	710556	25-Feb-2021	98736.00
Total					1752346

for Bruhat Bengaluru Mahanagara Palike
Executive Engineer OFC Cable and Rain Water Harvesting Cell Central Zone

bharti telemedia limited
circle office
#55, divyasree towers,
bannerghatta main road,
bangalore - 560 029

www.airtel.in
call +91 80 41218060
fax +91 80 41218070



Ref No 04-2021-385

Date-01.03.2021

To,

Executive Engineer CE OFC
Bruhat Bengaluru Mahanagar Palike,
2nd floor, Annex 2nd Building, N R Square
Bengaluru

Sir,

Sub: - Permission to lay the OFC / Copper Cables by HDD Method in below mentioned areas.

Ref:- Your Demand Note bearing Application No. CE-OFC-04-2021-385, you have issued a demand note as per our applications , as per issued demand by BBMP we hereby submitting DD's , hence request you please issue the permission to start the work.

Application No.	Segment ID	Length	L+S=Total	Refundable Rs Security Deposit	(1+2+3+4+5	L+S DD NO	SD DD NO
CE-OFC-04-2021-385	OFC/2021-22/Z6-74/W56-8/385	1974.72	1653610.78	98736	1752346.78	710055	710556

Yours Faith fully


Thanking You

For Bharti Airtel Ltd

(Authorized Signatory)

Kumar Patil

9900090402

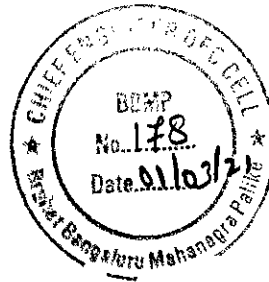



ಬೃಹತ್ ಬೆಂಗಳೂರು ಮಹಾನಗರ ಪಾಲಿಕೆ
Bruhat Bangalore Mahanagara Palike

BBMP ENGINEERING DEPARTMENT
OFC Form

Application No. :04-2021-385

PR Number(To be Assigned by AE/JE-
OFC, BBMP)

CE-OFC-04-2021-385

General Information

Segment ID

OFC/2021-22/Z6-74/W56-8/385

Street ID

7194

Street Name

NA

Zone

Mahadevapura

Ward No.

56

Ward Name

A Narayanapura

Service Provider Category

Telecom

Organization

M/s Bharti-Airtel Limited

Year of Incorporation

2009-10

Registered Office Address

Bharti Airtel Limited #55, Divyasree
Towers, Bannerghatta Main Road
Bangalore

Pin Code

560029

Official Phone No.

08041218060

Previous Relevant Exp.

10

Fax

08041218061

Official Phone No.

www.airtel.com

Penalized Details

No

Vat Reg No.

0

GST

29AAACB2894G1ZJ

Turnover for Last 3 Years

100000000

TAN

RTKB03826E

Application Submission Date

05/01/2021

Name of the Authorized Person

Kumar Patil

Designation

Manager

Email ID

kumara.patil@airtel.com

Local Address

Bharti Airtel Limited #55, Divyasree
Towers, Bannerghatta Main Road
Bangalore

Purpose

OFC LAYING

Phone No.

08041218060

Mobile No.

9900090402

Attachments

OFC/Cable Related Information

Laying

OFC

Total No.of Pits(Points marked on map)

13

Laying Method

HDD


Likely Date of Commencement

Total Length (m)

No. of Cables

No. of Ducts

3

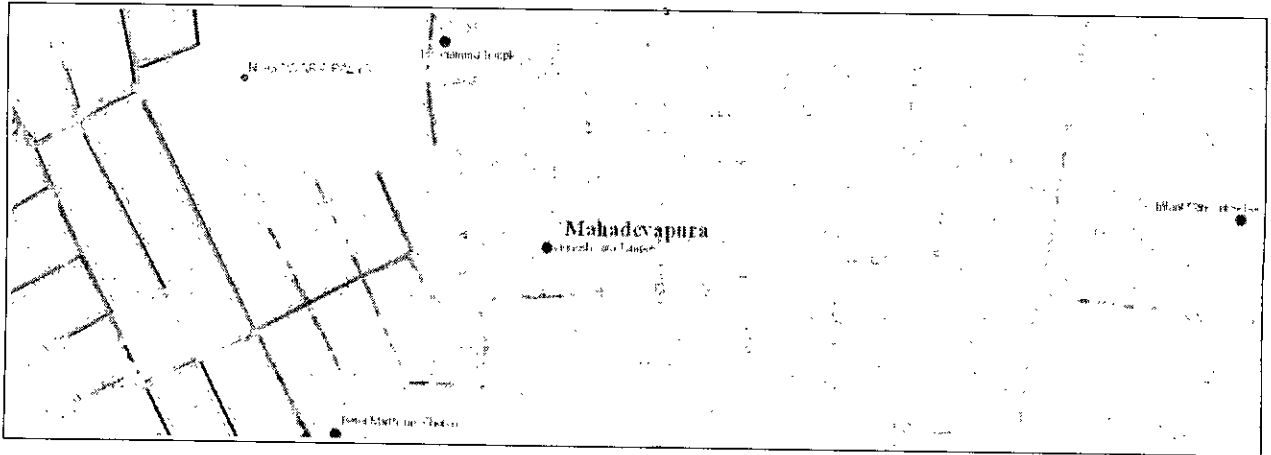No. of Manhole~~18~~
12**Declaration**

I hereby accept the following terms and conditions specified by BBMP

Maintenance of the cable and road for next 2 years	Yes
Refundable Security Deposit (Rs. 150/Mtr.) will be kept with BBMP.	Yes
Security deposit will be refunded after 2 years, after field verification from BBMP	Yes
BBMP will retain the security deposit, if service provider fails to maintain the OFC road cut portions for 2 years	Yes

Status of My Application

Approver Name	Designation	Date
ceofc01(ceofc01)	CE	05/01/2021
aem5601(aem5601)	AE	12/01/2021
aeem02(aeem02)	AEE	11/02/2021
ceofc01(ceofc01)	CE	11/02/2021
ceofc01(ceofc01)	CE	15/02/2021

Date : 26/02/2021

Time : 07:18:08

20210226071808



ಬೃಹತ್ ಬೆಂಗಳೂರು ಮಹಾನಗರ ಪಾಲಿಕೆ
Bruhat Bangalore Mahanagara Palike

Office of the Chief Engineer(OFC),2nd Floor,Annex II Building,N.R. Square,Bangalore -
560002

No. : CE-OFC-04-2021-385

Date: 15/02/2021

Demand Notice

GST No.: 29AAALBI608FIZK

To

Kumar Patil

M/s Bharti Airtel Limited

GST No.: 29AAACB2894G1ZJ

Sub:- Permission to lay OFC by HDD Method regarding

Ref:- 1)MOU of M/S M/s Bharti Airtel Limited, Dated (28/03/2014).
2)Your request letter No. : 04-2021-385, dated : 05/01/2021


As per requisition shown in below table for laying of OFC by HDD method to a length of 1974.72 mtr. has been approved by the competent authority.

Details of Segments drawn on BBMP GIS Map

(Segment Id:-OFC/2021-22/Z6-74/W56-8/385)

Sr No.	Segment Length (mts)	From Landmark	To Landmark	Start Coordinates	End Coordinates	Passing Through
1	608.79	W0115W0126 W0128W0117 W0350W0189 W0190W0367 W0352W0354 W0361W0359 W0357W0353 W0355	W0115W0126 W0128W0117 W0350W0189 W0190W0367 W0352W0354 W0361W0359 W0357W0353 W0355	12.991861- 77.668169	12.990868- 77.668705	W0115,W0126, W0128,W0117, W0350,W0189, W0190,W0367, W0352, W0354,W0361, W0359,W0357, W0353,W0355
2	129.08	W0194W0192 W0190W0361	W0194W0192 W0190W0361	12.990853- 77.670164	12.989692- 77.670196	W0194,W0192, W0190,W0361
3	82.61	W0359	W0359	12.990811- 77.669864	12.990069- 77.669896	W0359

4	46.51	W0190W0357	W0190W0357	12.990842-77.669617	12.990424-77.669606	W0190,W0357
5	68.6	W0190W0355	W0190W0355	12.990832-77.669295	12.990215-77.669284	W0190,W0355
6	348.69	W0115W0126 W0128W0117 W0119W0149 W0135W0137 W0141W0123 W0180	W0115W0126 W0128W0117 W0119W0149 W0135W0137 W0141W0123 W0180	12.991898-77.668169	12.992034-77.668426	W0115,W0126,W0128,W0117,W0119,W0149,W0135,W0137,W0141,W0123,W0180
7	45.85	W0128W0117	W0128W0117	12.992034-77.668426	12.992389-77.668211	W0128,W0117
8	54.65	W0119	W0119	12.992212-77.668684	12.992640-77.668437	W0119
9	43.93	W0128W0123	W0128W0123	12.992290-77.668957	12.992646-77.668780	W0128,W0123
10	265.14	W0133W0162 W0168W0149 W0129W0158 W0143W0154 W0155W0152	W0133W0162 W0168W0149 W0129W0158 W0143W0154 W0155W0152	12.994078-77.670352	12.993905-77.670228	W0133,W0162,W0168,W0149,W0129,W0158,W0143,W0154,W0155,W0152
11	103.21	W0128W0119 W0135W0121	W0128W0119 W0135W0121	12.992138-77.668710	12.991652-77.668941	W0128,W0119,W0135,W0121
12	37.69	W0128W0117	W0128W0117	12.992003-77.668437	12.991699-77.668592	W0128,W0117
13	54.95	W0364W0367 W0358W0354 W0364W0367 W0358W0354	W0364W0367 W0358W0354	12.990095-77.671902	12.989609-77.671811	W0364,W0367,W0358,W0354
14	43.4	W0367W0358	W0367W0358	12.989870-77.671843	12.989922-77.671446	W0367,W0358
15	41.62	W0119W0184 W0135	W0119W0184 W0135	12.991642-77.669343	12.991861-77.669343	W0119,W0184,W0135

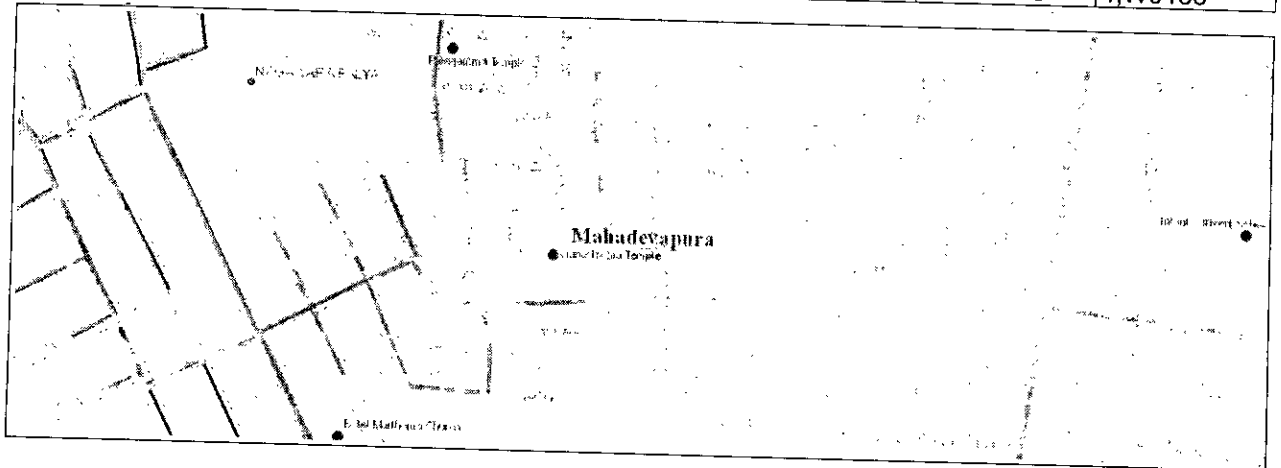

In view of the above, you are hereby requested to pay the necessary fees as stipulated below, in the form of DD in favour of "Commissioner BBMP Bangalore" within seven(7) days. Then only your request can be processed further.

Length of OFC proposed 1974.72 Mtrs.

Laying Charge @ 600/-	11,84,832.00	Road Restoration	2,56,713.60
-----------------------	--------------	------------------	-------------

Mtr		Charges Rs. 10000/ (Pits+ Manholes) or Rs.130/ Per Mtr, Whichever is higher	
Supervision Charge @ 100/- Mtr	1,97,472.00	Cess Amount @ 7.39/- Mtr	14,593.18
Sub Total (A)	13,82,304.00	Security Deposit @ Rs.50/- Mtr	98,736.00
GST @ 18% (B)	2,48,814.72	Total (C)	3,70,043.00
Grand Total (A + B + C)	20,01,162.00		

Total Amount Payable Rs: 20,01,162.00 In words (Rupees TWENTY LAKES ONE THOUSAND ONE HUNDRED AND SIXTY TWO Only)

Note: The company which has got RCM facility for payment of GST, may pay the GST amount through RCM Process.

The agency must restore the pits on the same day itself so as to make the road motorable for moving traffic. Any delay in this regard is liable for Penalties as per order of Hon'ble Commissioner, BBMP.

Permission will be accorded with all applicable, necessary conditions after submission of the Demand Draft drawn from Nationalized Banks, for the above mentioned amount to this office.

Yours faithfully,

Executive Engineer (OFC-Cell)
Bruhat Bangalore Mahanagara Palike

Copy to

No.: 04-2021-385

1. Copy submitted to Commissioner for kind information.
2. Copy submitted to Special Commissioner (Project) for kind information.
3. Copy submitted to CAO for information.
4. Copy to Office file.



Cash Management Services - Payments

MAIL TO

COMMISSIONER BBMP BANGALORE
THE COMMISSIONER, BANGALORE MAHANAGAR PALIKE
BANGALORE, KARNATAKA
BANGALORE

385-PAI - Copy

BY ORDER OF

Bharti Airtel Limited
Airtel Center of Excellence,
Airtel Center, Gurgaon - 122002

710055

Bene Code :

Customer Ref No : 204380638

Inv. No.	Inv. Date	Description	Inv. Amt.	Amt. Paid
CE-OFC-04-2021-385	15/02/2021		1653610.78	1653610.78



Cash Management Services - Payments

MAIL TO

COMMISSIONER BBMP BANGALORE

PAI-385-SD

BY ORDER OF

TELESONIC NETWORKS LIMITED
A-27, 2nd FLOOR, SIGMA TOWERS,
SEC-34, INFOCITY,
GURGAON -122001

Instrument Date : 25/02/2021


Instrument No.: 710556

Amount Rs.*****98,736.00

66410018778
357756

Client Ref No.

66410018778

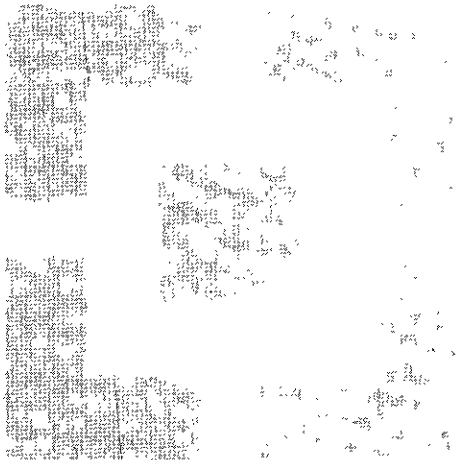



Cash Management Services - Payments

MAIL TO

COMMISSIONER BBMP BANGALORE
THE COMMISSIONER, BANGALORE MAHANAGAR PALIKE
BANGALORE, KARNATAKA
BANGALORE

385-PAI - copy

BY ORDER OF

Bharti Airtel Limited
Airtel Center of Excellence,
Airtel Center, Gurgaon - 122002

710055

Bene Code :

Customer Ref No : 204380638

Inv. No.	Inv. Date	Description	Inv. Amt.	Amt. Paid
CE-OFC-04-2021-385	15/02/2021		1653610.78	1653610.78



PAYINST DRAFT

VALID FOR THREE MONTHS FROM THE DATE OF ISSUE

2 4 0 2 2 0 2 1

A/c Payee
Not Negotiable

COMMISSIONER BBMP BANGALORE

ON DEMAND PAY

SIXTEEN LAKH FIFTY THREE THOUSAND SIX HUNDRED TEN AND Paise
RUPEES SEVENTY EIGHT ONLY

OR ORDER

₹ ***16,53,610.78

PURCHASER Bharti Airtel Limited

FOR HDFC BANK LTD.

B.K. L...
33020
[Signature]
86672

Centralised Clearing Bangalore
BANGALORE Centralised Clearing Bangalore

DRAWEE BRANCH 710055 ISSUING BRANCH

AUTHORISED SIGNATORIES
Please sign above

⑈ 710055 ⑈ 000240000⑈ 999998 ⑈ 16



Cash Management Services - Payments

MAIL TO

COMMISSIONER BBMP BANGALORE

PAZ-385-17

BY ORDER OF

TELESONIC NETWORKS LIMITED
A-27, 2nd FLOOR, SIGMA TOWERS,
SEC-34, INFOCITY,
GURGAON -122001

Instrument Date : 25/02/2021

Instrument No.: 710556

Amount Rs.*****98,736.00

66410018778
357756

Client Ref No. 66410018778



PAYINST DRAFT

VALID FOR THREE MONTHS FROM THE DATE OF ISSUE

2 5 0 2 2 0 2 1

*Ac Payee
(Not Negotiable)*

COMMISSIONER BBMP BANGALORE

ON DEMAND PAY

NINETY EIGHT THOUSAND SEVEN HUNDRED THIRTY SIX ONLY

RUPEES

OR ORDER

₹

*****98,736.00

PURCHASER TELESONIC NETWORKS LIMITED

FOR HDFC BANK LTD.

Payable at Par at all Clearing Branches

of HDFC Bank Ltd. in India

Centralised Clearing Bangalore

DRAWEE BRANCH 710556

ISSUING BRANCH

AUTHORISED SIGNATORIES

Please sign above

30.1.2021
33020
86672

⑈ 710556 ⑈ 000240000⑈ 999998 ⑈ 16



OFC/2021-22/26-

04-2021-

Basin

Scale: 1:1000

Demand


Update

Document

Permission

View/Update

OFC Details

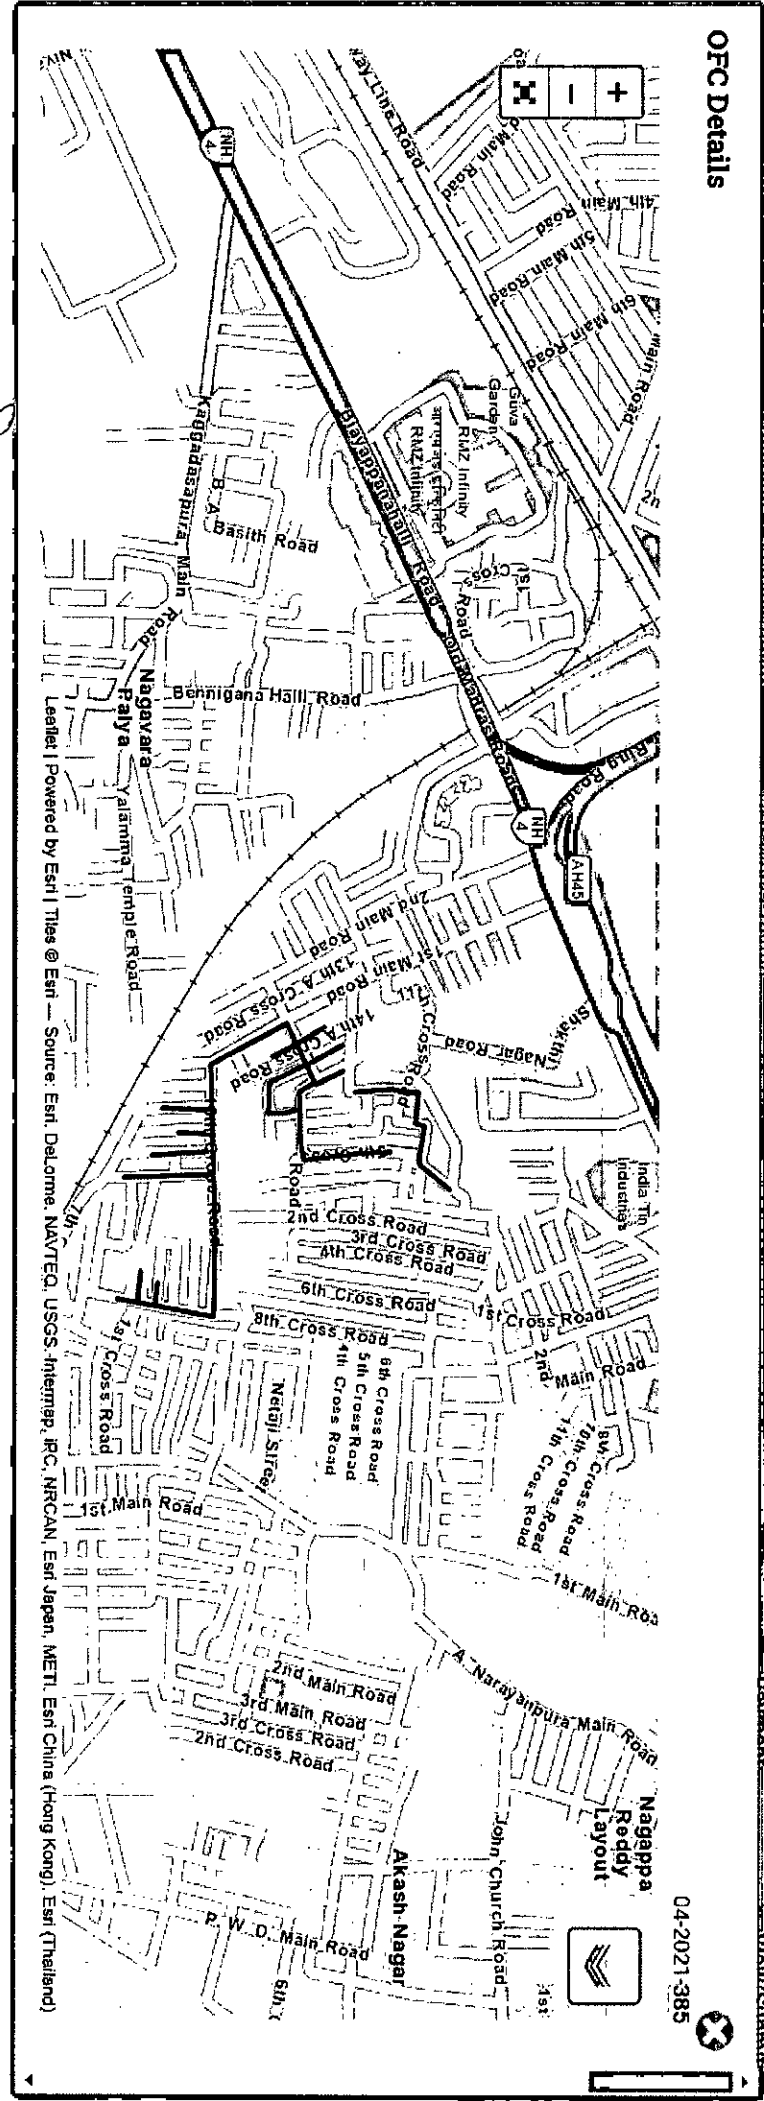

Assistant Executive Engineer

OFC CELL

Bruhat Bengaluru Mahanagara Palike
Bangaluru

Executive Engineer

OFC CELL

Bruhat Bengaluru Mahanagara Palike
Bangaluru