



# ಬೆಂಗಳೂರು ಮೆಟ್ರೋ ರೈಲ್ ನಿಗಮ ನಿಯಮಿತ

(ಸಹಭಾಗಿತ್ವದ - ಕರ್ನಾಟಕ ಸರ್ಕಾರ ಹಾಗೂ ಕೇಂದ್ರ ಸರ್ಕಾರ ಉದ್ಯಮ)  
ನೋಂದಾಯಿತ ಕಛೇರಿ : ಬಿ.ಎಂ.ಟಿ.ಸಿ. ಕಾಂಪ್ಲೆಕ್ಸ್, 3ನೇ ಮಹಡಿ, ಕೆಂಗಲ್ ಹನುಮಂತಯ್ಯ ರಸ್ತೆ, ಶಾಂತಿನಗರ  
ಬೆಂಗಳೂರು - 560 027, ಭಾರತ

## Bangalore Metro Rail Corporation Ltd.

(A Joint Venture of Government of Karnataka & Government of India)

Regd. Office : B.M.T.C. Complex, 3rd Floor, K.H. Road, Shanthinagar,  
Bangalore - 560 027. INDIA

BMRCL/0079/P-2 /2020-21/ 18

Date: 01.04.2021

To,

The Deputy Conservator of Forests (Tree Officer),  
Urban Division, Aranya Bhavan,  
Bangalore- 560003

Dear Sir,

**Sub:** Compensatory Plantation Plan in lieu of felling of trees standing in work areas of  
Benniganahalli tank bund (R1-A) -Reg

**Ref:** 1. DCF Urban OM No OA/Tree Cutting/BMRCL/CR-154/2020-21 dated  
02.03.2021

2. Army Head Quarters Letter No 16600/Tfr/Gen/Q3L dated 10.03.2021

With reference to Official Memorandum under ref (1), The tree officer DCF Urban issued the tree clearance orders for the Benniganahalli tank bund (R1-A) for 91 trees. As per the OM orders mentioned above the total compensatory plantation required to be taken up in 1:10 ratio is 910 Nos.

Plantation plan for compensatory plantation, attached here with for planting 910 Tree saplings at Army Campus, Neelasandra and Ibluoor. The Request letter received from the Army authorities is attached here with.

In View of above it is requested to approve the plantation plan and return the same to take up the Compensatory plantation at places mentioned above.

The plantation plan is enclosed herewith for your approval at the earliest please.

Thanking you,

Yours faithfully

B C NATARAJA

CE, SEMU

Copy to,

1. DCF, BBMP. N R Square, Bengaluru

**Encl:** 1. Army Land Head Quarters Letter

2. Compensatory Plantation Plans

☎ : 6213

HQ K & K Sub Area  
PIN-900493  
c/o 56 APO

16600/Tfr/Gen/Q3L

10 Mar 2021

Bangalore Metro Rail Corporation Limited  
3<sup>rd</sup> Floor, BMTC Complex, KH Road  
Shanthinagar, Bengaluru-560027

**PLANTATION OF GOOD QUALITY SEEDLINGS IN SUITABLE AREAS IN LIEU OF  
FELLING OF TREES DUE TO BMRCL CONSTR WK**

1. Refer your letter No BMRCL/P-2 (UG)/Forest/10181 dt 28 Jan 2021.
2. The list of seedlings proposed for planting including flower and fruit bearing trees is forwarded herewith.

(Manoj Mehta)  
Col  
SO (Wks)  
for GOC

Enclosures : As above.

Pl. confirm and  
arrange.

17/3/21

TE & CE (SEMU)

Pl discuss (urgent)

18/3

CE (SEMU)



**LIST OF GOOD QUALITY SEEDLINGS SUITABLE AREAS IN LIEU OF FELLING OF TREES DUE TO BMRCL CONSTR WK**


S/No	Common Name	ASC C & C <i>Domlur</i>	106 Inf Bn (TA) <i>near</i> <i>metanipal area</i>	CMP C & S <i>recreation</i> <i>area</i>	ASC Centre (S) <i>Domlur</i>	2 PARA (SF) <i>Hebbal</i>	Total
1	Nerale	40		300		50	390
2	Nelli	40		300		50	390
3	Mango	80		400 + 40	100	50	630
4	Halasu	30				50	80
5	Athi	10			100	50	160
6	Ala	10			100	50	160
7	Akash Malige	10				100	110
8	Jacaranda	40	25		200	100	365
9	May Flower	10	10			100	120
10	Hole Dasavala	40				100	140
11	Jungle Badam	40			200	100	340
12	Tabubia	0	25		200	100	325
13	Coconut	0		200			200
14	Tecoma	0			200	100	300
15	Nagalingapushpa	0			200	100	300
16	Hole Matti	0				100	100
17	Hoo Arasi	0				100	100
18	Bakula	0				100	100




# Compensatory Plantation Plan

## Proposed Compensatory Plantation in CMP Centre and School, Neelasandra, Bengaluru



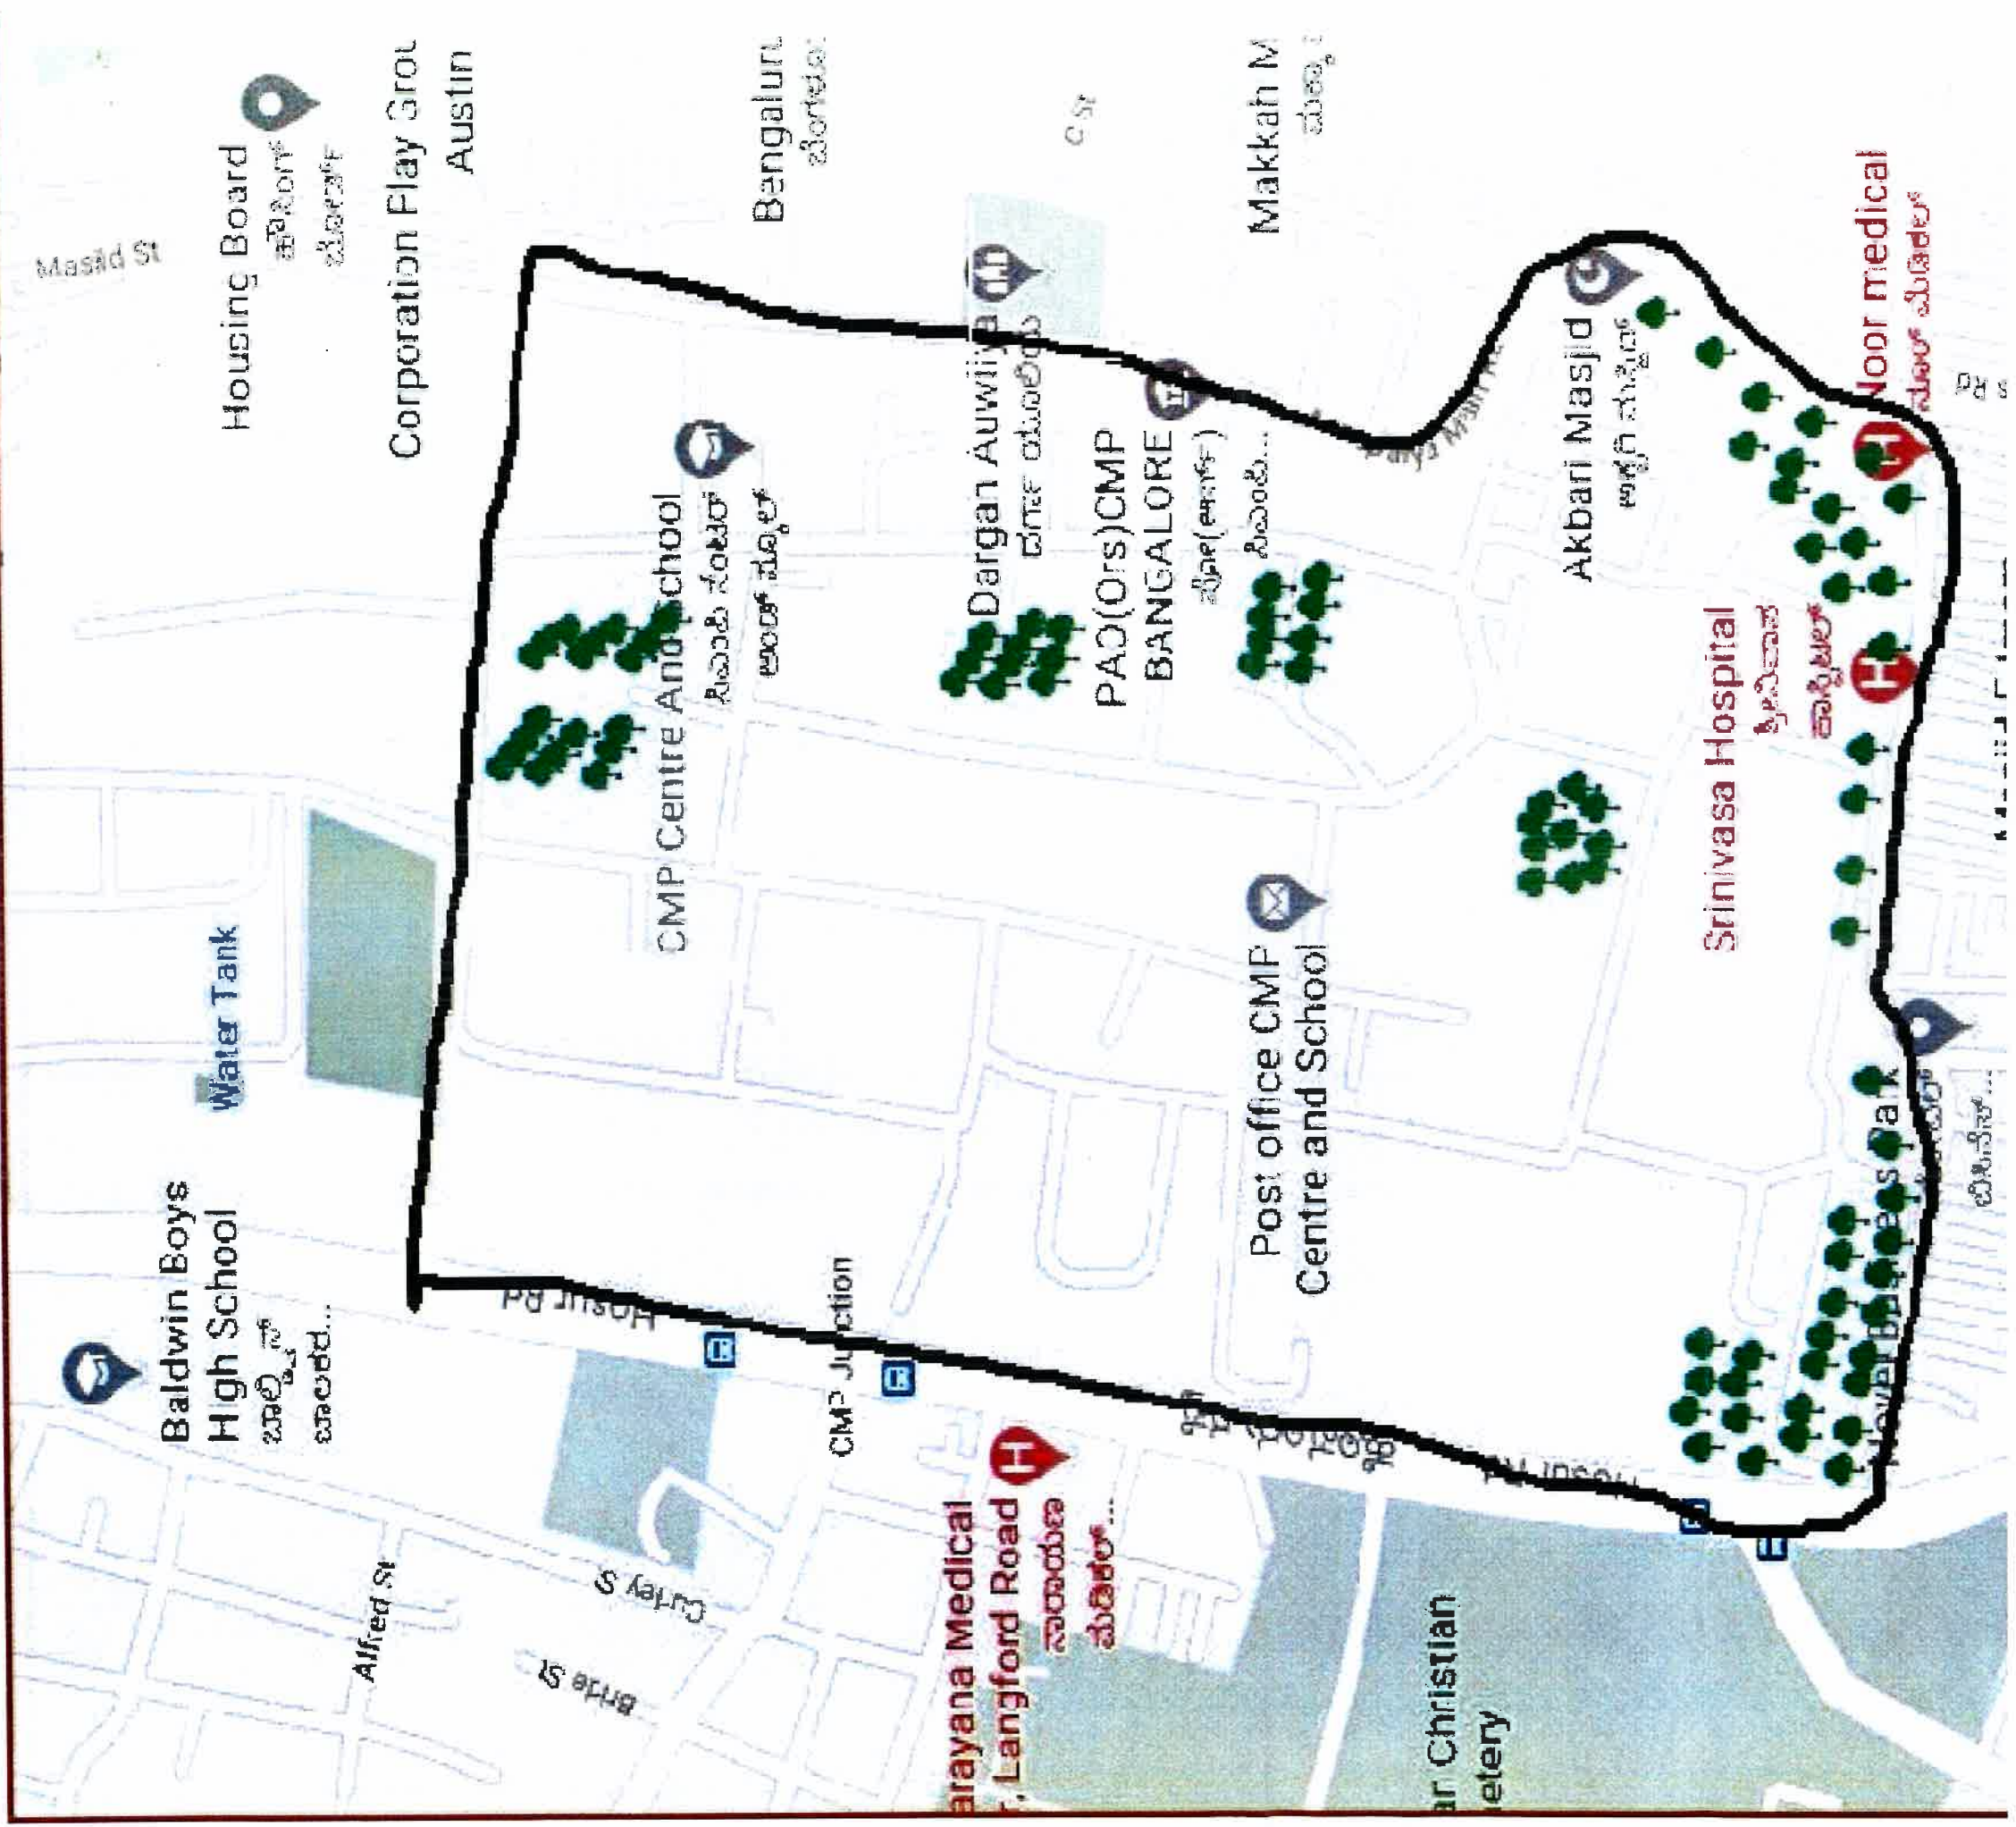
<b>Legend</b>	
	Boundary Area Proposed for Compensatory Plantation of 642 Nos



Sl.No	Name of Work	No. Of Saplings Proposed
1	Compensatory Plantation in CMP Centre and School, Neelasandra, Bengaluru	642
Proposed by  Environment Officer, BMRCL <span style="float: right;">Dy. CE, RIA, BMRCL</span>		

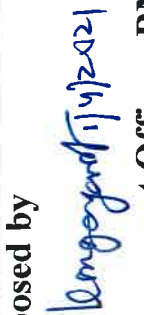


# Compensatory Plantation Plan

## Proposed Compensatory Plantation in CMP Centre and School, Neelasandra, Bengaluru



Legend	
	Boundary Area
	Area Proposed for Compensatory Plantation of 642 Nos

Sl.No	Name of Work	No. Of Saplings Proposed
1	Compensatory Plantation in CMP Centre and School, Neelasandra, Bengaluru	642
Proposed by  Environment Officer, BMRCCL		
		Dy. CE, R1A, BMRCCL



## Compensatory Plantation Plan

### Proposed Compensatory Plantation in CMP Centre, Training Area, Iblur, Bengaluru



#### Legend



Boundary Area Proposed for  
Compensatory Plantation of 268  
Nos



Sl.No	Name of Work	No. Of Saplings Proposed
1	Compensatory Plantation CMP Centre, Training Area, Iblur, Bengaluru	268
<p>Proposed by  <div style="display: flex; justify-content: space-between;"> <div style="text-align: center;">                       Environment Officer, BMRCL                 </div> <div style="text-align: center;">                       Dy. CE, RIA, BMRCL                 </div> </div> </p>		




# Compensatory Plantation Plan

**Proposed Compensatory Plantation in CMP Centre, Training Area, Iblur, Bengaluru**



<b>Legend</b>	
	Boundary Area
	Area Proposed for Compensatory Plantation of 268 Nos

Sl.No	Name of Work	No. Of Saplings Proposed
1	Compensatory Plantation CMP Centre, Training Area, Iblur, Bengaluru	268
Proposed by <i>Bangayam (14/2021)</i> Environment Officer, BMRCL		
		 Dy. CE, RIA, BMRCL