

ಕರ್ನಾಟಕ ಸರ್ಕಾರ

ವೈದ್ಯಕೀಯ ಅಧೀಕ್ಷಕರ ಕಛೇರಿ, ಕೆ.ಸಿ.ಜನರಲ್ ಆಸ್ಪತ್ರೆ, ಮಲ್ಲೇಶ್ವರಂ, ಬೆಂಗಳೂರು - 560003.  
ದೂರವಾಣಿ ಸಂಖ್ಯೆ: 080-23341771, ಫ್ಯಾಕ್ಸ್ ಸಂಖ್ಯೆ: 080-23567154

ಸಂಖ್ಯೆ:ಕೆಸಿಜಿಆ/ಅಭಿವೃದ್ಧಿ/26/2024-25

ದಿನಾಂಕ: 19-10-2024

ಇವರಿಗೆ,

ವೃಕ್ಷಾಧಿಕಾರಿ ಹಾಗೂ ಉಪ ಅರಣ್ಯ ಸಂರಕ್ಷಣಾಧಿಕಾರಿ,  
ಅರಣ್ಯ ಘಟಕ,  
ಬೃಹತ್ ಬೆಂಗಳೂರು ಮಹಾನಗರ ಪಾಲಿಕೆ,  
ಅನೆಕ್ಸ್ ಬಿಲ್ಡಿಂಗ್-3, ಎನ್.ಆರ್ ವೃತ್ತ,  
ಬೆಂಗಳೂರು -560 002.

ಮಾನ್ಯರೆ,

ವಿಷಯ : ಕೆ.ಸಿ ಜನರಲ್ ಆಸ್ಪತ್ರೆಯ ಆವರಣದಲ್ಲಿ ಹೊಸದಾಗಿ ಕಟ್ಟಡ ನಿರ್ಮಾಣಕ್ಕೆ ಅಡ್ಡಲಾಗಿರುವ ಮರಗಳನ್ನು ತೆರವು ಮಾಡುವ ಬಗ್ಗೆ.

- ಉಲ್ಲೇಖ : 1. ಸರ್ಕಾರಿ ಆದೇಶ ಸಂಖ್ಯೆ: ಆಕುಕ 398 ಸಿಜಿಎಂ 2023 ಬೆಂಗಳೂರು, ದಿನಾಂಕ : 09.02.2024.  
2. ಈ ಕಛೇರಿ ಪತ್ರ ಸಂಖ್ಯೆ : ಕೆ.ಸಿ.ಜಿ.ಆ/ಅಭಿವೃದ್ಧಿ ಎ/15/2024-25, ದಿನಾಂಕ : 19.07.2024



\*\*\*\*\*

ವಿಷಯಕ್ಕೆ ಸಂಬಂಧಿಸಿದಂತೆ, ಕೆ.ಸಿ ಜನರಲ್ ಆಸ್ಪತ್ರೆಯ ಆವರಣದಲ್ಲಿ ತಾಯಿ ಮತ್ತು ಮಕ್ಕಳ ಆಸ್ಪತ್ರೆ ಕಟ್ಟಡ, ಭೋದನಾ ಕಟ್ಟಡ (ಅಕಾಡೆಮಿಕ್ ಬ್ಲಾಕ್), ಶವಾಗಾರ ಕಟ್ಟಡ ನವೀನ ಮಾದರಿಯ ಅಡುಗೆ ಮನೆ, ಲಾಂಡ್ರಿ ಮತ್ತು ಬಯೋ ಮೆಡಿಕಲ್ ವೇಸ್ಟ್ ಕಟ್ಟಡಗಳನ್ನು ಹೊಸದಾಗಿ ನಿರ್ಮಾಣ ಮಾಡಲು ಉಲ್ಲೇಖಿತ ಸರ್ಕಾರಿ ಆದೇಶದಲ್ಲಿ ಅನುಮತಿಸಲಾಗಿದೆ.

ಸರ್ಕಾರದ ಆದೇಶದನ್ವಯ ಉಲ್ಲೇಖ ಪತ್ರ (2) ರಲ್ಲಿ ಭೋದನಾ ಕಟ್ಟಡ ನಿರ್ಮಾಣ ಮಾಡಬೇಕಾಗಿರುವ ಜಾಗದಲ್ಲಿದ್ದ, ಹಾಲಿ ಹಳೆಯ ಕಟ್ಟಡವನ್ನು ತೆರವುಗೊಳಿಸುವ ಕಾರ್ಯ ಪೂರ್ಣಗೊಂಡಿದ್ದು, ಈ ಜಾಗದಲ್ಲಿರುವ ಮರಗಳನ್ನು ತೆರವುಗೊಳಿಸಿಕೊಡಲು ಕೋರಲಾಗಿತ್ತು.

ತದನಂತರ ತಾಯಿ ಮತ್ತು ಮಕ್ಕಳ ಆಸ್ಪತ್ರೆ, ಶವಾಗಾರ ಕಟ್ಟಡ ನವೀನ ಮಾದರಿಯ ಅಡುಗೆ ಮನೆ, ಲಾಂಡ್ರಿ ಮತ್ತು ಬಯೋ ಮೆಡಿಕಲ್ ವೇಸ್ಟ್ ಕಟ್ಟಡಗಳನ್ನು ನಿರ್ಮಿಸುವ ಜಾಗದಲ್ಲಿ ಹಾಲಿ ಇದ್ದ ಹಳೆಯ ಕಟ್ಟಡಗಳು, ಐಸಿಯು ಕಂಟೇನರ್ ಗಳು ಮತ್ತು ಮೆಡಿಕಲ್ ಆಕ್ಸಿಜನ್ ಪ್ಲಾಂಟ್‌ಗಳನ್ನು ಬೇರೆಡೆಗೆ ಸ್ಥಳಾಂತರಿಸುವ ಕೆಲಸಗಳು ಪ್ರಗತಿಯಲ್ಲಿದ್ದು, ಶೀಘ್ರವಾಗಿ ಸ್ಥಳಾಂತರಿಸುವ ಕಾರ್ಯ ಪೂರ್ಣಗೊಳ್ಳಲಿದ್ದು, ಈ ಸ್ಥಳಗಳಲ್ಲಿರುವ ವಿವಿಧ ಜಾತಿಯ ಮರಗಳನ್ನು ತೆರವುಗೊಳಿಸಿಕೊಡಲು ಈ ಮೂಲಕ ಕೋರುತ್ತಾ ಕಟ್ಟಡಗಳನ್ನು ನಿರ್ಮಿಸಬೇಕಾಗಿರುವ ಜಾಗದಲ್ಲಿ ಅಡ್ಡಲಾಗಿರುವ ಮರಗಳ ಜಾಗಗಳನ್ನು ನಕ್ಷೆಯಲ್ಲಿ ಗುರುತಿಸಿ ಸಲ್ಲಿಸಲಾಗಿದೆ.

ಅಡಕ : ಉಲ್ಲೇಖ ಪತ್ರ (2) ಮತ್ತು ಕಟ್ಟಡಗಳ ನಕ್ಷೆ

ತಮ್ಮ ನಂಬುಗೆಯ

ವೈದ್ಯಕೀಯ ಅಧೀಕ್ಷಕರು

ಕೆ.ಸಿ.ಜನರಲ್ ಆಸ್ಪತ್ರೆ ಬೆಂಗಳೂರು

Tree no	Type of Tree	Girth	Clearbowl	Tree Height	Remark
1	Paper mulberry	0.75	3	8	
2	Pheltophorum	1.05	1.5	6	Branch - R
A		1.05			Branch - R
3	Tabubia argentia	1.15	1.8	8	Branch - R
4	Aatti	2.25	2	12	Branch - R
5	Honge	1.05	1.5	8	Branch - R
A		1			
6	Alstonia scholaris	1.3	2	10	R
7	Alstonia scholaris	1.35	2	10	R
8	Ashoka	1.2	3	8	
9	Dalichandi	1	2.5	10	
10	Dalichand	1.2	2	10	
A		0.3	1.5	6	
11	Paper mulberry	0.7	1.5	8	
A		0.5			
B		0.45			
12	Ashoka	1.05	2	8	R
13	Pheltophorum	2.3	2	12	R
14	Honge	0.45	1.5	6	R
A		0.4			
15	Ashoka	0.9	3	6	R
16	Dalichand	1.1	1.5	6	
17	Honge	0.5	1.5	6	R
A		0.4			
B		0.3			
18	Honge	0.55	1.5	6	
A		0.4			
19	Honge	0.45	1.5	6	
A		0.4			
B	Honge	0.3			
20	Honge	0.45	1.5	6	
A		0.28			
21	Honge	0.55	1.5	8	R
A		0.5			
22	Ashoka	0.6	3	8	R
23	Dalichand	0.65	1.5	6	
A		0.6			R
B		0.3			
C		0.3			
24	Ashoka	0.9	1.5	10	
25	Ashoka	1.1	2	12	
26	Ashoka	0.75	3	10	
27	Mangoe	0.75	1.5	8	
A		0.45			

G.S. Kulkarni  
H.E

ಸಹಾಯಕ ಕಾರ್ಯದರ್ಶಿ ಅಭಿಯಂತರರು  
ಆ.ಕ.ಕ. ಇಂಜಿನಿಯರಿಂಗ್ ಉಪ-ವಿಭಾಗ,

28	Dalichand	0.8	1.5	8	
A		0.45			
B		0.3			
29	Ashoka	1.05	5	10	
30	Ashoka	1.3	6	12	
31	Honge	0.3	2	4	
32	Dalichand	1.4	1.5	10	R
33	Honge	0.6	2	6	
34	Ashoka	1.05	1.5	8	
35	Ashoka	0.85	1.5	8	
36	Honge	0.45	1.5	4	
A		0.3			
37	Chrismas tree	0.75	3	8	R
38	Jackfruit	0.2	1.5	4	R
39	Chrismas tree	0.55	3.5	8	R
40	Honge	1.15	1.5	8	
41	Mangoe	0.5	1.5	5	
A		0.25			
42	Chrismas tree	0.4	3	8	
43	Paper mulberry	0.75	3	10	
44	Jackfruit	0.42	2	5	
45	Honge	0.7	2	8	
46	Honge	1.05	1.5	8	
A		1.05			
47	Honge	0.3	1.5	4	
48	Paper mulberry	0.9	3	10	
49	Paper mulberry	1.05	3	10	
50	Paper mulberry	0.9	3	10	
A		0.65	3	10	
51	Paper mulberry	0.45	3	10	
52	Honge	0.8	1.5	8	
53	Paper mulberry	0.8	3	10	
A		0.4	3	10	
54	Paper mulberry	1.05	4	10	
55	Paper mulberry	1.05	3	10	
A		0.8			
B		0.75			
56	Paper mulberry	0.95	3	10	
57	Paper mulberry	0.45	2	10	
58	Paper mulberry	1	3	10	
59	Paper mulberry	1.2	2.5	10	
A		0.6			
60	Paper mulberry	1	1.05	10	
61	Paper mulberry	0.5	3	5	
62	Paper mulberry	0.85	3	8	


G.S. Jeyaraj  
AE

Handwritten signature and official stamp of the Government of Karnataka, Department of Horticulture, Bangalore.

63	Paper mulberry	1	2	10	
A		0.95			
B		0.4			
64	Honge	0.3	1.6	3	
65	coconut	1	10	10	
66	Nerale	1.35	2.5	12	
67	Aathi	2.8	3	12	
68		1.1	2	10	
A		0.45			
69	Sihi hunase	0.9	2	10	
70	Sihi hunase	1.1	2	10	
71	Paper mulberry	1.1	2	10	
A		0.5			
72	Coconut	1.1	12	12	
73	Coconut	1.15	12	12	
74	Mango	0.6	6	6	
75	Jackfruit	0.8	1.5	6	
76	Mango	1.2	2	8	
77	Mango	0.8	3	8	
78	Rain tree	2.2	2.5	10	
79	Ashoka	0.4	1.5	4	
80	Ashoka	0.4	1.5	6	
81	Ashoka	0.5	1.5	6	
82	Ashoka	0.5	1.5	6	
83	Ashoka	1.2	4	12	
84	Ashoka	1.2	4	12	
85	Ashoka	1.27	4	12	
86	Ashoka	1.15	4	12	
87	Ashoka	1.1	4	12	
88	Ashoka	1.1	4	12	
89	Ashoka	1.05	4	12	
90	Ashoka	1.05	4	12	
91	Ashoka	1	4	12	
92	Ashoka	1.05	4	12	
93	Ashoka	1	4	12	
94	Ashoka	1.2	4	12	
95	Ashoka	1.1	4	12	
96	Ashoka	1.15	4	12	
97	Ashoka	1.1	4	12	
98	Ashoka	1.1	4	12	
99	Ashoka	1.05	4	12	
100	Ashoka	1.1	4	12	
101	Ashoka	1.1	4	12	
102	Ashoka	1.15	4	12	
103	Ashoka	1.25	4	12	


G.S. K. S. AE

ಸರ್ಕಾರೀ ಕಾರ್ಯಪಾಲಕ ಅಭಿಯಂತರರು  
ಆ.ಕ.ಕ. ಇಂಜಿನಿಯರಿಂಗ್ ಉಪ-ವಿಭಾಗ,  
ಬೆಂಗಳೂರು

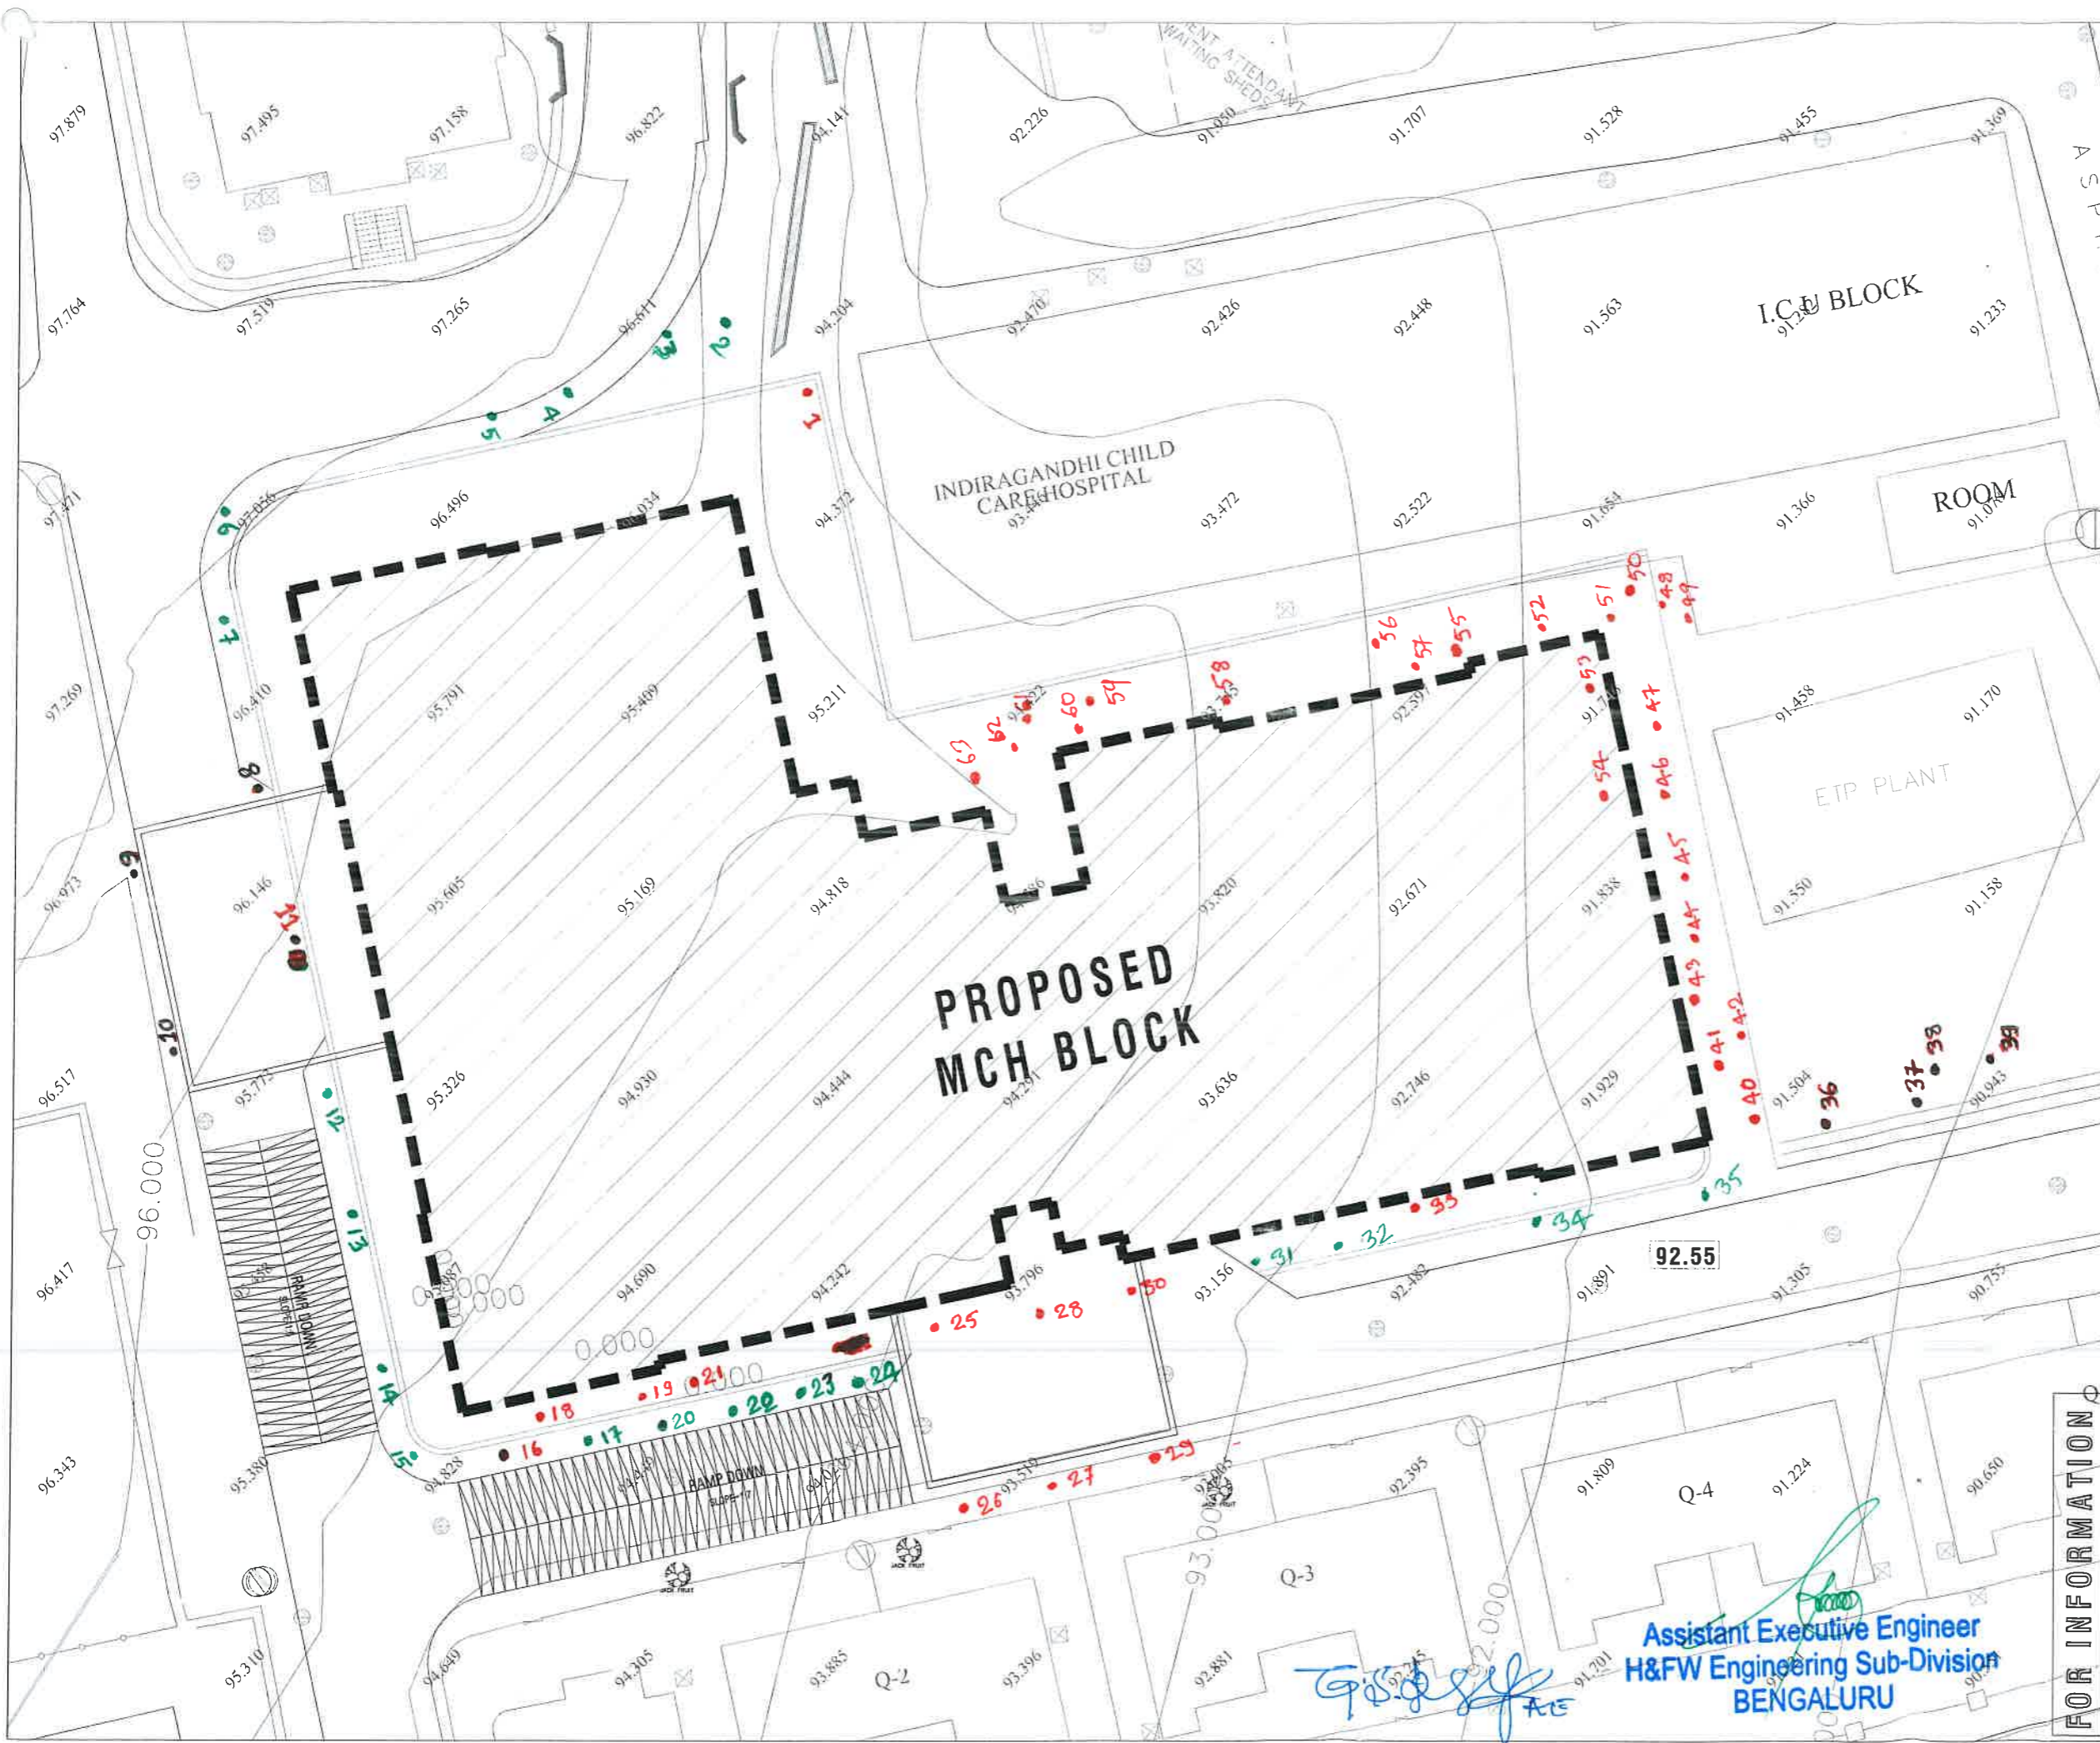

THIS DRAWING IS THE PROPERTY OF 'ETCETRA' & SHALL NOT BE USED OR COPIED IN ANY WAY WITHOUT THEIR PERMISSION.

- All dimensions are in mm unless mentioned otherwise.
- All dimensions are to be checked and co-related with the relevant Architectural, Structural and other Consultants drawings and any ambiguity, discrepancy or omission shall be brought to the notice of ETCETRA immediately.
- Do not scale the drawings, follow only written dimensions.

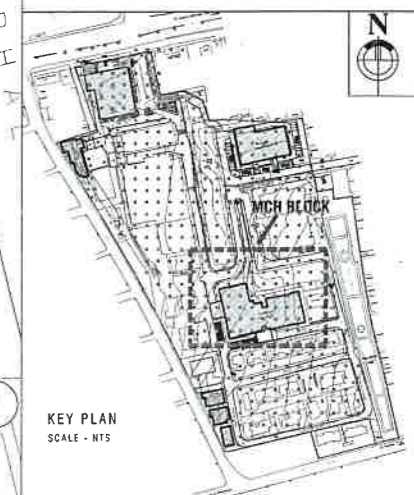

Felling trees		Retaining	
1	44	2	
8	46	3	
9	47	4	
10	48	5	
11	49	6	
16	50	7	
18	51	12	
19	52	13	
21	53	14	
25	54	15	
26	54	17	
27	55	20	
28	56	22	
29	57	23	
30	58	24	
33	59	31	
36	60	32	
37	61	34	
38	62	35	
39	63		
40			
41			
42			
43			
44 No's		19 No's	

FOR INFORMATION

REV NO.	DATE	DESCRIPTION	BY
RO	05.09.2024	FOR INFORMATION	BRP

ARCHITECTS	<b>etcetra</b> architects
CLIENT	HEALTH & FAMILY WELFARE DEPARTMENT ENGINEERING WING Arogya Soudha, 3rd Floor, Leprosy Hospital premises, 1st cross Magadi Road, Bangalore 560023
PROJECT	PROPOSED MCH BLOCK IN K. C. GENERAL HOSPITAL CAMPUS MALLESHWARAM BANGLORE
TITLE	SITE PLAN

Assistant Executive Engineer  
H&W Engineering Sub-Division  
BENGALURU


*[Handwritten signature]*  
ACE

(OPEN LAND)



*P.S. Chakrabarty*  
 Assistant Executive Engineer  
 H&FW Engineering Sub-Division  
 BENGALURU

1. All dimensions are in mm unless mentioned otherwise.
2. All dimensions are to be checked and co-located with the relevant Architectural, Structural and other consultants' drawings and any ambiguity/discrepancy or omission shall be brought to the notice of ETCETRA immediately.
3. Do not scale the drawings, follow only written dimensions.

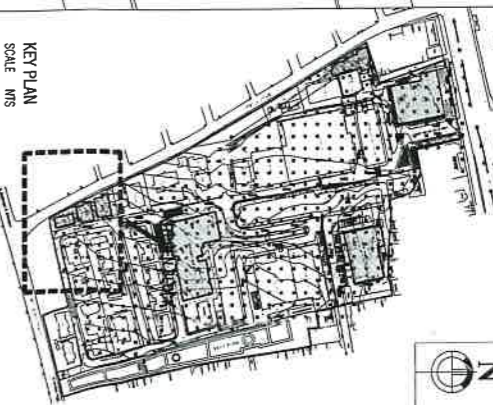

*falling*  
 65  
 66  
 67  
 68  
 69  
 70  
 71  
 72  
 73  
 74  
 75  
 76  
 77

*rising*  
 64

13 No's

NO	DATE	FOR INFORMATION	BY
01	20.09.2024	DESCRIPTION	BY

ARCHITECTS  
**etcetra**  
 ARCHITECTURE


CLIENT  
 HEALTH & FAMILY WELFARE  
 DEPARTMENT ENGINEERING WING  
 Anugra Stadium, 3rd floor, Lajpatti Hospital Campus,  
 1st cross Magad Road, Bangalore 560023

PROJECT  
 PROPOSED MORTUARY BLOCK IN  
 K. C. GENERAL HOSPITAL CAMPUS  
 MALLESHWARAM BANGLORE


TITLE  
 SITE PLAN - BORE HOLE LOCATION

THIS DRAWING IS THE PROPERTY OF "ETCETRA" & SHALL NOT BE USED OR COPIED IN ANY WAY WITHOUT THEIR PERMISSION.

1. All dimensions are in mm unless mentioned otherwise
2. All dimensions are to be checked and co-related with the relevant Architectural, Structural and other consultants drawings and any ambiguity/discrepancy or omission shall be brought to the notice of ETCETRA immediately.
3. Do not scale the drawings, follow only written dimensions.

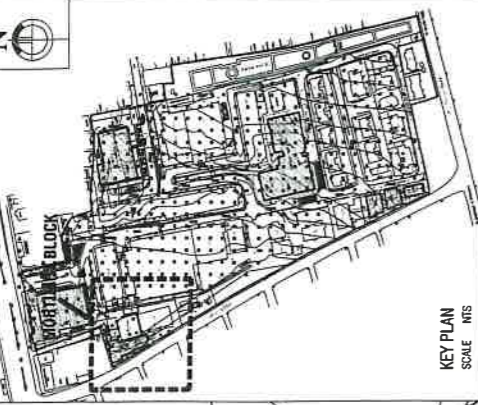

KEY PLAN  
SCALE: 1:100

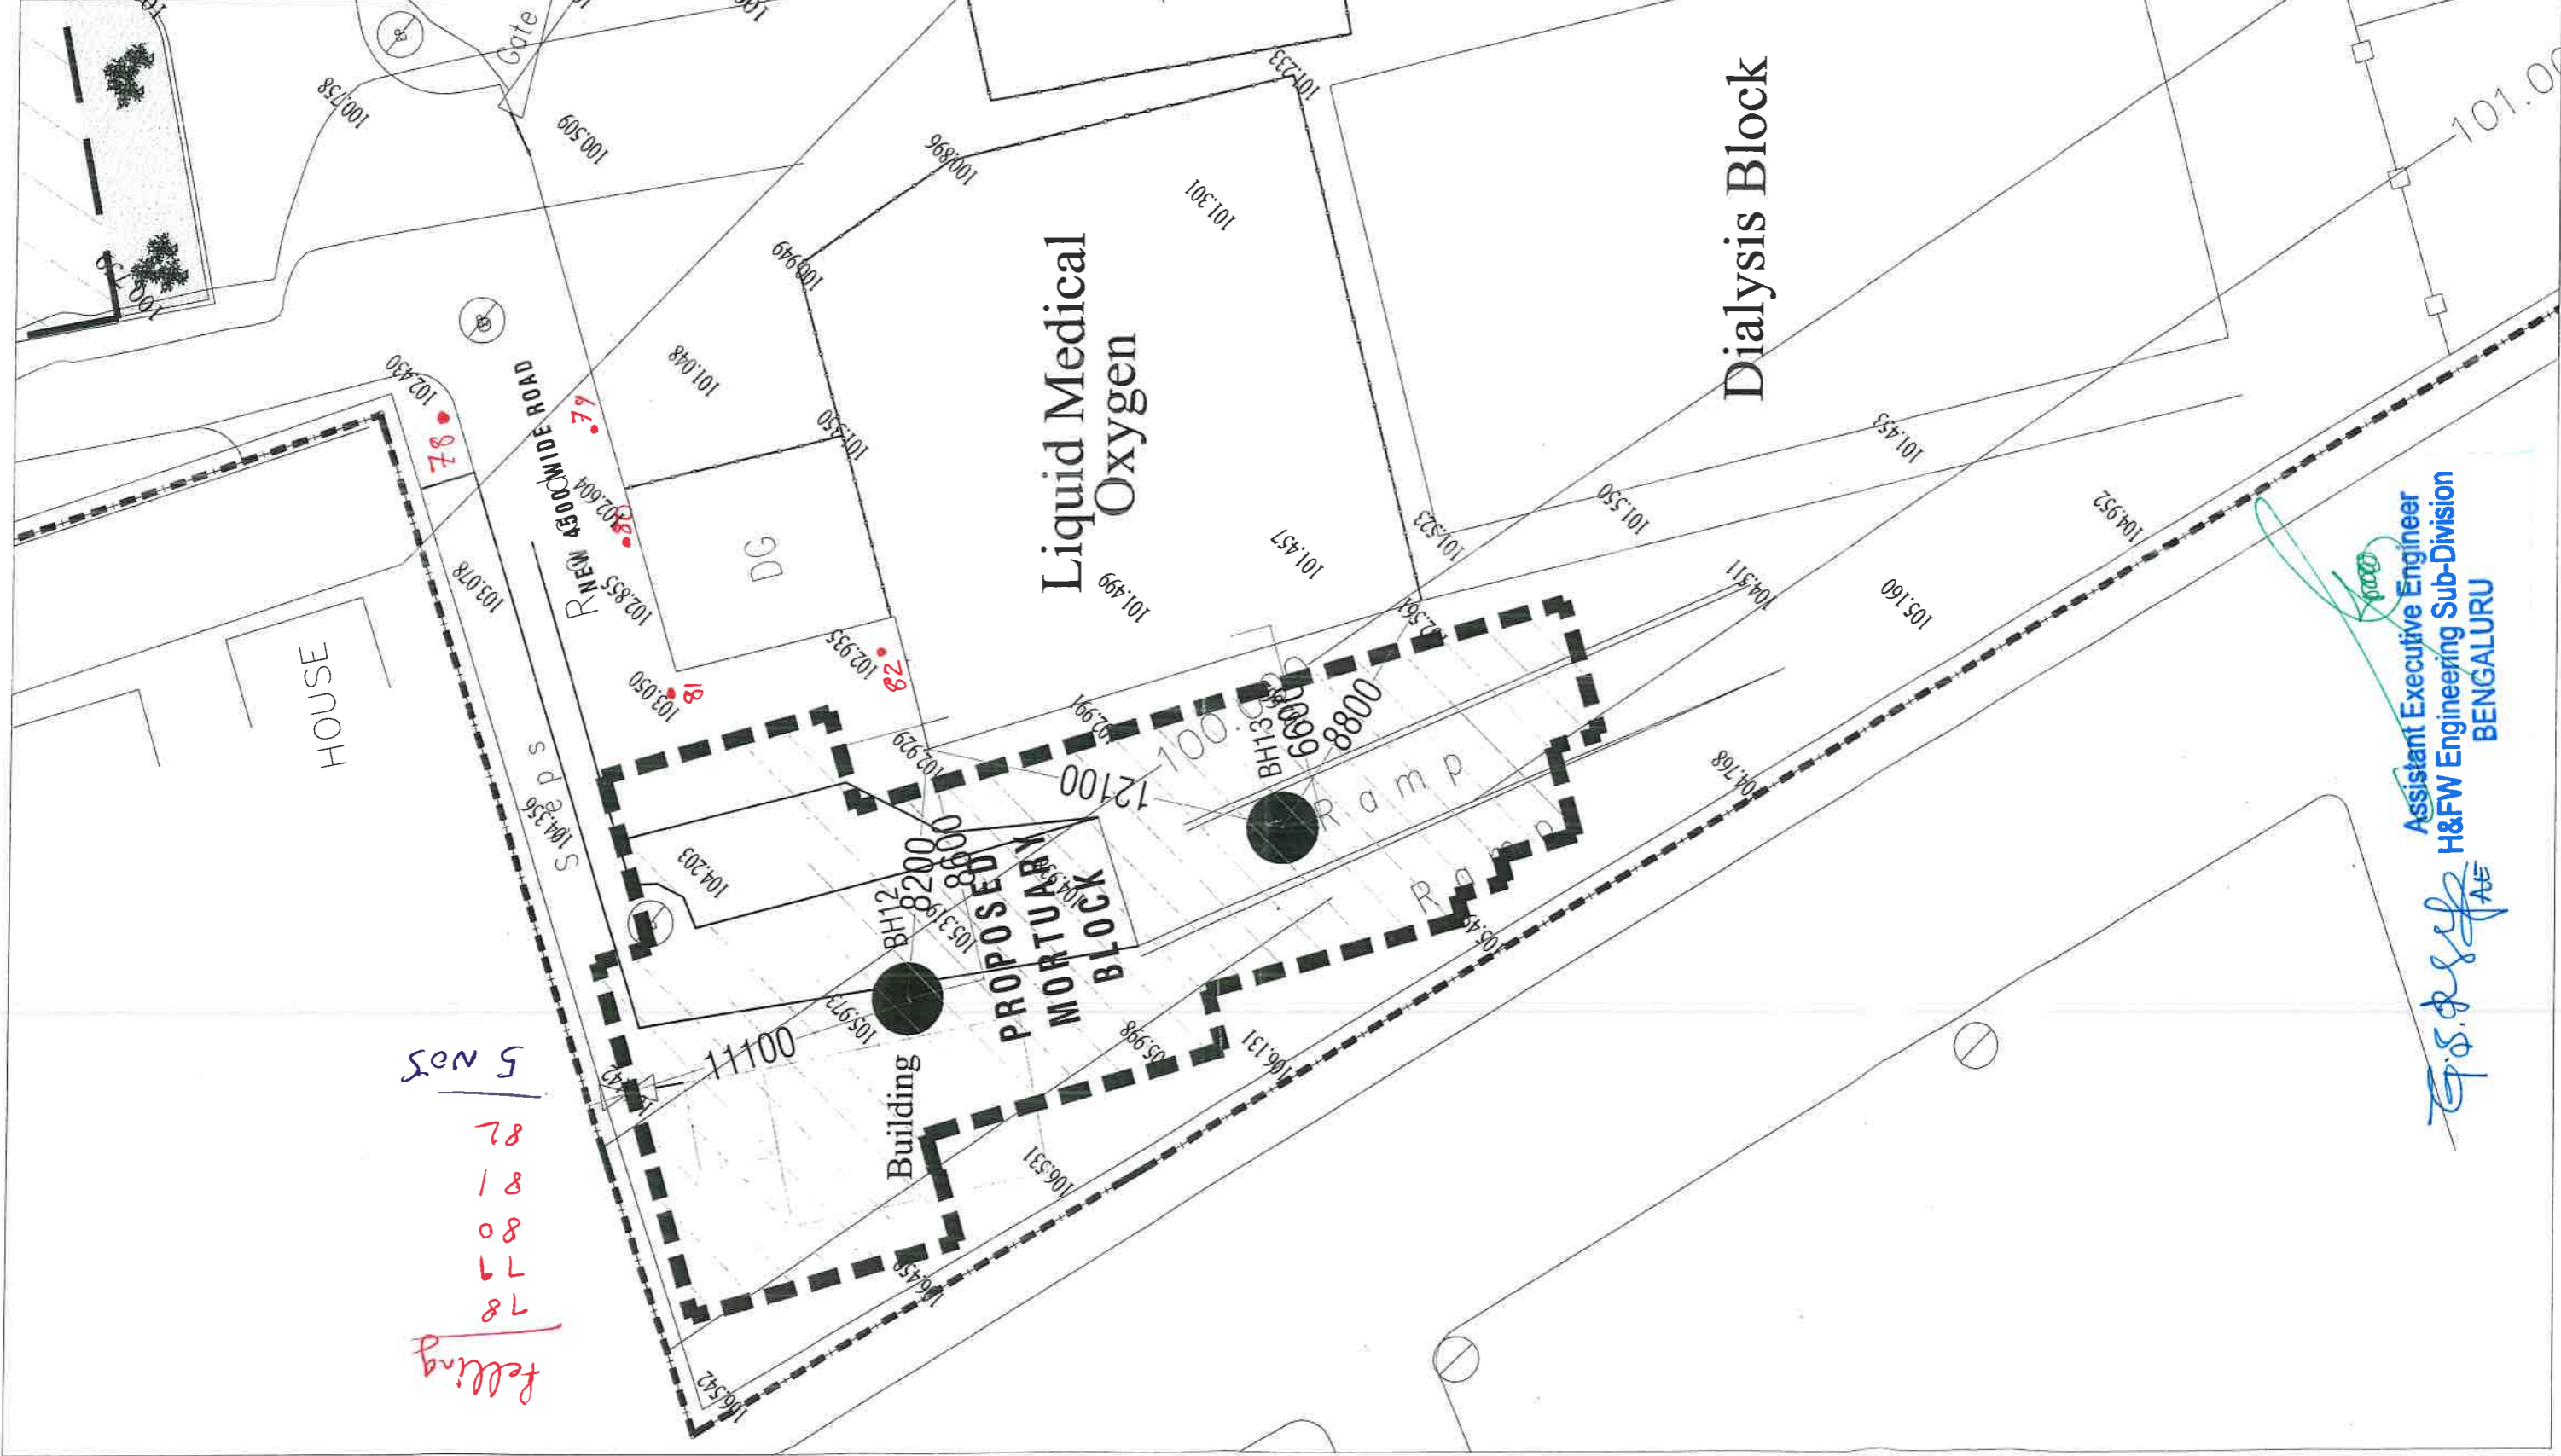


*felling*  
78  
79  
80  
81  
82  
5 nos

NO	25.03.2024	FOR INFORMATION	DATE	DESCRIPTION	BY

ARCHITECTS	<b>etcetra</b> architecture
CLIENT	HEALTH & FAMILY WELFARE DEPARTMENT ENGINEERING WING Anjole Soudha, 3rd Floor, Leprosy Hospital premises, 1st cross Magadi Road, Bangalore 560023
PROJECT	PROPOSED MORTUARY BLOCK IN K. C. GENERAL HOSPITAL CAMPUS MALLESHWARAM BANGLORE
TITLE	SITE PLAN - BORE HOLE LOCATION

*G.S. Raju*  
Assistant Executive Engineer  
H&FW Engineering Sub-Division  
BENGALURU

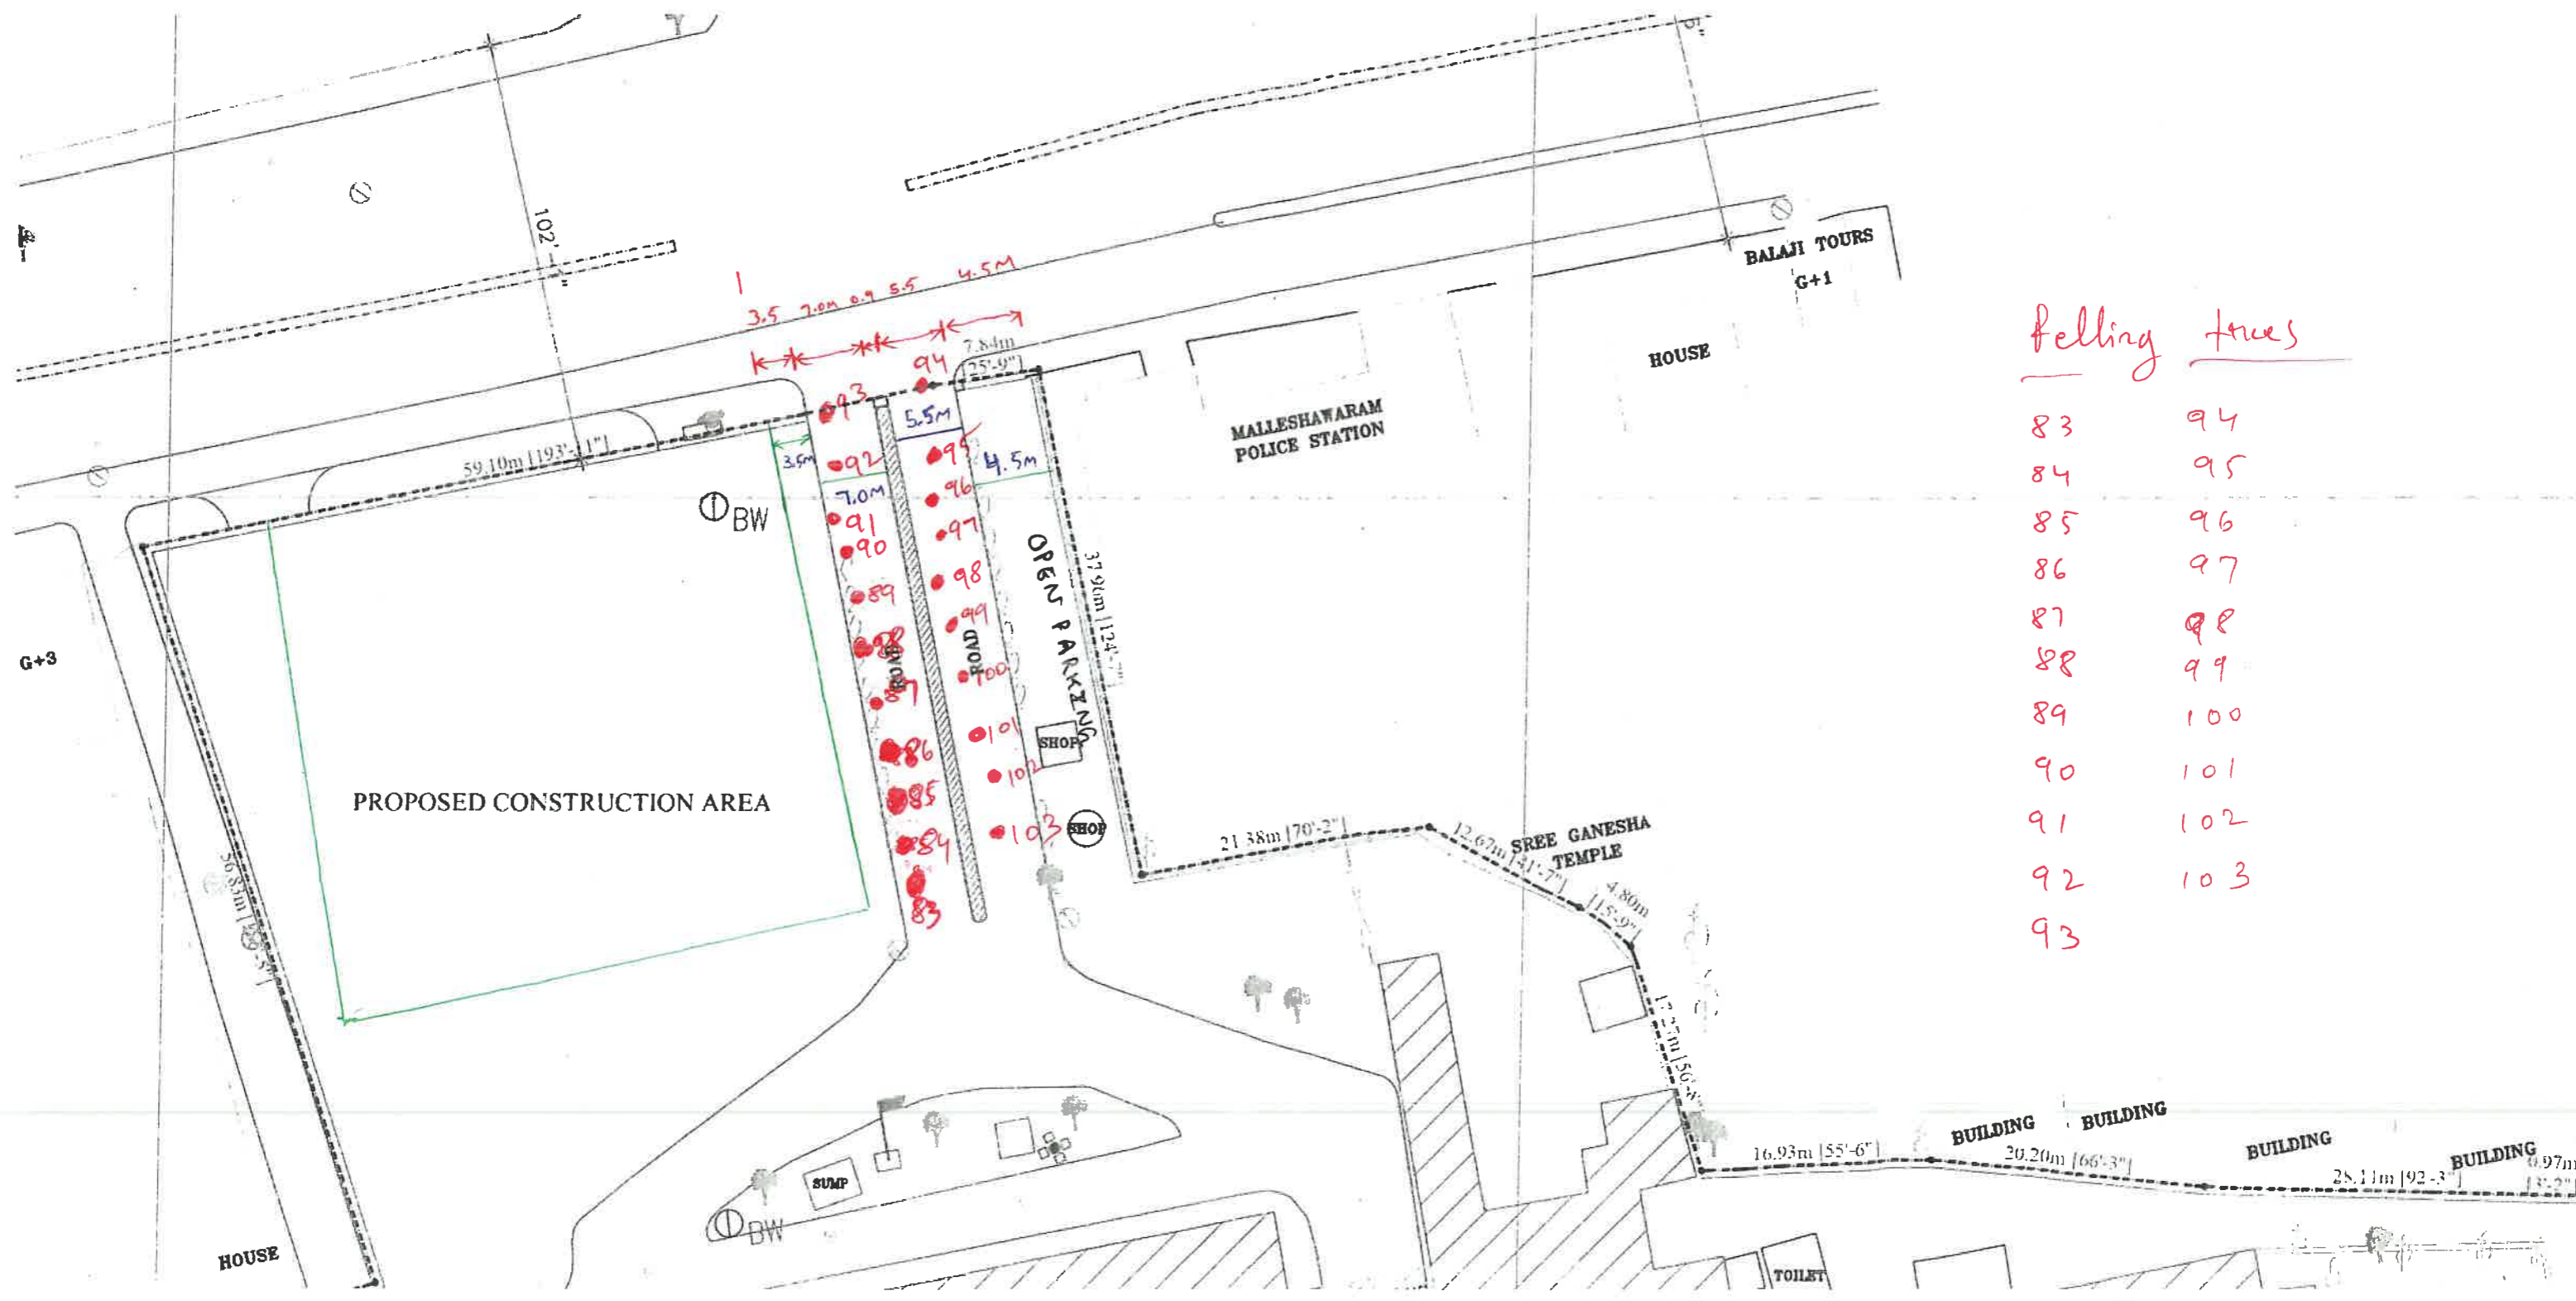

Felling trees

83	94
84	95
85	96
86	97
87	98
88	99
89	100
90	101
91	102
92	103
93	

*Handwritten signature in blue ink*  
AE

*Handwritten signature in green ink*  
ಸಹಾಯಕ ಕಾರ್ಯಪಾಲಕ ಅಧ್ಯಯಂತರರು  
ಆ.ಕ.ಕ. ಇಂಜಿನಿಯರಿಂಗ್ ಉಪ-ವಿಭಾಗ,  
ಬೆಂಗಳೂರು