



# BRUHAT BENGALURU MAHANAGARA PALIKE

Office of  
The Deputy Conservator of Forests,  
Bruhat Bengaluru Mahanagara Palike,  
N R Square, Annex Building - 3, Bengaluru.

No. DCF/PR.-485/2024-25/

Date: 10.06.2024

## PUBLIC NOTICE

This is to bring to the notice of the Citizens of Bengaluru that the Executive Engineer, Road Infrastructure Development, Rajarajeshwarinagar, Bengaluru, has submitted an application to the undersigned for removal of trees standing on the Uttarahalli Main Road extending from Mysore Road to Yeshwanthapura Vidhanasabha Zone Border, Bengaluru for Widening and Comprehensive Development of Uttarahalli Main Road from Adithya Bakery Circle for a length of 3.450 km. The details are given below:

<b>Name of the project</b>	Widening and Comprehensive Development of Uttarahalli Main Road from Adithya Bakery Circle to Mysore Road for a length of 3.450 km.			
<b>Name of the Agency</b>	Road Infrastructure Department, BBMP, Rajarajeshwarinagar Division, Bengaluru			
<b>Purpose for removal of trees</b>	The trees are standing within the project area for Widening and Comprehensive Development of Uttarahalli Main Road from Adithya Bakery Circle for a length of 3.450 km along the Uttarahalli Main Road, Bengaluru.			
<b>Description of the area with clear demarcation of boundaries or with GPS coordinates</b>	<b>Boundary</b>	<b>Latitude (N)</b>	<b>Longitude (E)</b>	<b>Location</b> Along the Uttarahalli Main Road from Adithya Bakery Circle to Mysore Road for a length of 3.450 km, Bengaluru.
	1	12.912612	77.485390	
	2	12.912472	77.485262	
	3	12.904132	77.512427	
4	12.903760	77.508225		
<b>Enumeration of trees</b> Total no. of trees standing in the project area	264 Nos (Annexure-1)	Description of trees, species, location, area, etc., are uploaded in the website of BBMP for information of all. ( <a href="http://www.bbmp.gov.in">www.bbmp.gov.in</a> )		
Total no. of trees proposed to be removed	264 Nos (Annexure-1)			
<b>Mode of communication of comments</b> (Public can send their comments either by E-mail / Post / Hand)	<b>Address:</b> a. The Deputy Conservator of Forests & Tree Officer, BBMP, N.R Square, Bangalore- 560 002. E-mail id: <a href="mailto:dcfbbmp12@gmail.com">dcfbbmp12@gmail.com</a> b. The EE, RID, RR Nagar Zone, BBMP, Bengaluru E-mail id: <a href="mailto:eerirrn@gmail.com">eerirrn@gmail.com</a> * * Comments communicated directly to EE, RID, should also be marked a copy to the Tree-Officer/DCF, BBMP			
<b>Deadline for filing objections</b>	Ten (10) days from the date of publication of this Notification in Newspaper * <b>Objections/Comments/Suggestions should be relevant and specific to the project</b>			

In view of the above, the suggestions/objections/comments are invited from citizens under Section 8 (3) (vii) of the Karnataka Preservation of Tree Act, 1976.

**Tree Officer &  
Deputy Conservator of Forests,  
BBMP, Bengaluru**



# ಬೃಹತ್ ಬೆಂಗಳೂರು ಮಹಾನಗರ ಪಾಲಿಕೆ

ಉಪ ಅರಣ್ಯ ಸಂರಕ್ಷಣಾಧಿಕಾರಿಗಳು, ಅರಣ್ಯ ಘಟಕ,  
ಬೃಹತ್ ಬೆಂಗಳೂರು ಮಹಾನಗರ ಪಾಲಿಕೆ

ಅನೆಕ್ಸ್ ಜಲ್ಲಂಗ್ - 3, ಎನ್. ಆರ್. ವೃತ್ತ, ಬೆಂಗಳೂರು-560 002.

ಸಂಖ್ಯೆ: ಉಸಂ/ಪಿಆರ್/ 485 /2024-25

ದಿನಾಂಕ: 10.06.2024

## ಸಾರ್ವಜನಿಕ ಪ್ರಕಟಣೆ

ಈ ಮೂಲಕ ಬೆಂಗಳೂರು ಮಹಾನಗರ ಮತ್ತು ಸುತ್ತಮುತ್ತಲಿನ ಸಮಸ್ತ ನಾಗರಿಕರ ಗಮನಕ್ಕೆ ತರಬಯಿಸುತ್ತಿರುವುದೇನೆಂದರೆ, ಕಾರ್ಯಪಾಲಕ ಅಭಿಯಂತರರು, ರಸ್ತೆ ಮೂಲ ಸೌಕರ್ಯ ವಿಭಾಗ, ರಾಜರಾಜೇಶ್ವರಿನಗರ ವಲಯ, ಬೆಂಗಳೂರು, ಇವರು ಉತ್ತರಹಳ್ಳಿ ಮುಖ್ಯರಸ್ತೆಯನ್ನು ಮೈಸೂರು ರಸ್ತೆಯಿಂದ ಯಶವಂತಪುರ ವಿಧಾನ ಸಭಾ ಕ್ಷೇತ್ರದ ಗಡಿಯವರೆಗೆ, ಅಗಲೀಕರಣ ಮತ್ತು ಸಮಗ್ರ ಅಭಿವೃದ್ಧಿಯ ಕಾಮಗಾರಿಗೆ ಅಡ್ಡ ಬರುತ್ತಿರುವ ಮರಗಳ ತೆರವಿಗಾಗಿ ಮನವಿ ಸಲ್ಲಿಸಿರುವ ವಿವರಗಳು ಈ ಕೆಳಕಂಡಂತಿರುತ್ತವೆ:

ಯೋಜನೆಯ ಹೆಸರು	Widening and Comprehensive Development of Uttarahalli Main Road from Adithya Bakery Circle to Mysore Road for a length of 3.450 km.			
ಎಜೆನ್ಸಿಯ ಹೆಸರು	ರಸ್ತೆ ಮೂಲಸೌಕರ್ಯ ವಿಭಾಗ, ರಾಜರಾಜೇಶ್ವರಿನಗರ ವಿಭಾಗ, ಬೆಂಗಳೂರು			
ಮರ ತೆರವುಗೊಳಿಸುವ ಉದ್ದೇಶ	ಉತ್ತರಹಳ್ಳಿ ಮುಖ್ಯರಸ್ತೆ, ಆದಿತ್ಯ ಬೇಕರಿ ಸರ್ಕಲ್ ಇಂದ ಮೈಸೂರು ರಸ್ತೆ (3.450 ಕಿ.ಮಿ ಉದ್ದ) ವರೆಗೆ, ಅಗಲೀಕರಣ ಮತ್ತು ಸಮಗ್ರ ಅಭಿವೃದ್ಧಿಯ ಕಾಮಗಾರಿಗೆ ಅಡ್ಡ ಬರುತ್ತಿರುವ ಮರಗಳು			
ಯೋಜನಾ ಪ್ರದೇಶದ ನಿರ್ದೇಶಾಂಕಗಳು	<b>Boundary</b>	<b>Latitude (N)</b>	<b>Longitude (E)</b>	<b>Location</b>
	1	12.912612	77.485390	ಉತ್ತರಹಳ್ಳಿ ಮುಖ್ಯರಸ್ತೆ, ಆದಿತ್ಯ ಬೇಕರಿ ಸರ್ಕಲ್ ಇಂದ
	2	12.912472	77.485262	ಮೈಸೂರು ರಸ್ತೆ (3.450 ಕಿ.ಮಿ ಉದ್ದ) ವರೆಗೆ, ಬೆಂಗಳೂರು
	3	12.904132	77.512427	
	4	12.903760	77.508225	
ಯೋಜನಾ ಪ್ರದೇಶದಲ್ಲಿ ಪ್ರಸ್ತುತ ಇರುವ ಮರಗಳು	264 No's (Annexure-1)		ಮರಗಳ ಜಾತಿ, ಅಳತೆಪಟ್ಟಿ ಹಾಗೂ ಮರಗಳಿರುವ ಜಾಗಗಳ ವಿವರಗಳನ್ನು ಬಿಬಿಎಂಪಿ ವೆಬ್ ಸೈಟ್ ನಲ್ಲಿ ಮಾಹಿತಿಗಾಗಿ ಒದಗಿಸಲಾಗಿದೆ. ( <a href="http://www.bbmp.gov.in">www.bbmp.gov.in</a> )	
ಯೋಜನಾ ಪ್ರದೇಶದಲ್ಲಿ ತೆರವುಗೊಳಿಸಬೇಕಾದ ಮರಗಳು	264 No's (Annexure-1)			
ಆಕ್ಷೇಪಣೆಗಳನ್ನು ಸಲ್ಲಿಸುವ ವಿಧಾನ (ಸಾರ್ವಜನಿಕರು ನೇರವಾಗಿ/ಇ-ಮೇಲ್/ಅಂಚೆ ಮುಖಾಂತರ ಈ ಕೆಳ ಸಹಿದಾರರ ಕಛೇರಿಗೆ ಸಲ್ಲಿಸಬಹುದು)	<p>ವಿಳಾಸ: 1. ಉಪ ಅರಣ್ಯ ಸಂರಕ್ಷಣಾಧಿಕಾರಿ, ಬಿಬಿಎಂಪಿ, ಎನ್.ಆರ್. ಸ್ವೀರ್, ಬೆಂಗಳೂರು - 560 002. Email ID: <a href="mailto:dcfbbmp12@gmail.com">dcfbbmp12@gmail.com</a></p> <p>2. ಗ್ರೂಪ್ ಕ್ಯಾಪ್ಟನ್, ವಾಯು ಪಡೆ, ಜಾಲಹಳ್ಳಿ, ಬೆಂಗಳೂರು Email ID: <a href="mailto:eerirrn@gmail.com">eerirrn@gmail.com</a> *</p> <p>* ಆಕ್ಷೇಪಣೆಗಳನ್ನು ಕಾ.ಪ ಅ ರವರಿಗೆ ಸಲ್ಲಿಸಿದ್ದಲ್ಲಿ, ಅದರ ಪ್ರತಿಯನ್ನು DCF, BBMP ರವರಿಗೂ ಸಲ್ಲಿಸತಕ್ಕದ್ದು</p>			
ಆಕ್ಷೇಪಣೆಗಳನ್ನು ಸಲ್ಲಿಸಬೇಕಾದ ಅವಧಿ	ಈ ಪ್ರಕಟಣೆ ಹೊರಡಿಸಿದ ದಿನಾಂಕದಿಂದ 10 ದಿನಗಳೊಳಗಾಗಿ ಸಲ್ಲಿಸತಕ್ಕದ್ದು ಸೂಚನೆ: ಆಕ್ಷೇಪಣೆಗಳು ಪ್ರಸ್ತಾವಿತ ಯೋಜನೆಗೆ ಮಾತ್ರ ಸಂಬಂಧಿಸಿರಬೇಕು.			

ಮೇಲ್ಕಂಡ ಪ್ರದೇಶದಲ್ಲಿನ ಮರಗಳನ್ನು ತೆರವುಗೊಳಿಸುವ ಸಂಬಂಧ ಸಾರ್ವಜನಿಕರ ಆಕ್ಷೇಪಣೆ/ಸಲಹೆಗಳಿದ್ದಲ್ಲಿ ಕರ್ನಾಟಕ ವೃಕ್ಷ ಸಂರಕ್ಷಣಾ ಕಾಯಿದೆ 1976 ಸೆಕ್ಷನ್ 8 (3) (vii) ಪ್ರಕಾರ ಸಲಹೆ - ಸೂಚನೆಗಳನ್ನು ನೀಡಲು ಆಹ್ವಾನಿಸಲಾಗಿದೆ.

  
ವೃಕ್ಷ ಅಧಿಕಾರಿ,

ಉಪ ಅರಣ್ಯ ಸಂರಕ್ಷಣಾಧಿಕಾರಿ  
ಬಿಬಿಎಂಪಿ, ಬೆಂಗಳೂರು



## ಬೃಹತ್ ಬೆಂಗಳೂರು ಮಹಾನಗರ ಪಾಲಿಕೆ

ಕಾರ್ಯಪಾಲಕ ಅಭಿಯಂತರರ ಕಛೇರಿ, ರಸ್ತೆ ಮೂಲಭೂತ ಸೌಕರ್ಯ, ರಾಜರಾಜೇಶ್ವರಿನಗರ ವಿಭಾಗ,  
ಘನತ್ಯಾಜ್ಯ ಕಾಂಪೋಸ್ಟ್ ಆವರಣ, ಐಡಿಯಲ್ ಹೋಮ್ಸ್, ಬೆಂಗಳೂರು - 560 098.

ಸಂಖ್ಯೆ:ಬಿಬಿಎಂಪಿ/ಕಾಪಾಲ/ರಮೂಸೌ/ರಾರಾನ/ಪಿಆರ್/859/2023-24

ದಿನಾಂಕ: 25-03-2024

ರವರಿಗೆ,

ಉಪ ಅರಣ್ಯ ಸಂರಕ್ಷಣಾಧಿಕಾರಿ,  
ಅರಣ್ಯ ಇಲಾಖೆ, ಬಿಬಿಎಂಪಿ,  
ಅನೆಕ್ಸ್ ಕಟ್ಟಡ-3, 1ನೇ ಮಹಡಿ,  
ನರಸಿಂಹರಾಜ ಚೌಕ,  
ಬೆಂಗಳೂರು-560 002.

ಮಾನ್ಯರೇ,

ವಿಷಯ: Widening and Comprehensive Development of Uttarahalli Main Road from Adithya Bakery Circle for a length of 3.450 Km. ಕಾಮಗಾರಿಗೆ ಸಂಬಂಧಿಸಿದಂತೆ ರಸ್ತೆಯ ಅಗಲೀಕರಣಕ್ಕೆ ಅವಶ್ಯವಿರುವ ಮರಗಳನ್ನು ತೆರವುಗೊಳಿಸುವ ಕುರಿತು.

- ಉಲ್ಲೇಖ: 1.No:UDD 283 BEMPUPRA 2015 Bangalore, dt:04.03.2017.  
2.ಸರ್ಕಾರದ ಆದೇಶ ಸಂಖ್ಯೆ:UDD/375/MNY/2018, Dt: 20.09.2019.  
3.ಕಾಮಗಾರಿ ಅನುಮೋದನೆ ಸರ್ಕಾರಿ ಆದೇಶ ಸಂ:ನಅಇ10ಎಂಎನ್‌ವೈ2021, ಬೆಂಗಳೂರು ದಿ: 23.07.2021.  
4.ಕಾಮಗಾರಿ ಅನುಮೋದನೆ ಕಾರ್ಯಾದೇಶದ ಸಂಖ್ಯೆ:EE/RI/RRN/WO/08/2021- 22, Dt: 01.09.2021  
5.ಗುತ್ತಿಗೆದಾರರ ಕಾರ್ಯಾದೇಶ ಸಂಖ್ಯೆ:EE/RI/RRN/WO/10/2021-22, Dt: 04.10.2021.  
6.ಆಡಳಿತಾತ್ಮಕ ಅನುಮೋದನೆ ಸಂಖ್ಯೆ:EE/RI/RRN/ADM/AS/01/2021-22, Dt:05.08.2021.  
7.ಶಾಂತಿಕ ಮಂಜೂರಾತಿ ಸಂ:CE/RI/TS/03/2021-22, Dt: 09.08.2021  
8.ಸಂಖ್ಯೆ ಬಿಬಿಎಂಪಿ/ಕಾಪಾಲ/ರಮೂಸೌ-ರಾರಾನಗರ/ಟಿಡಿಆರ್/04/2020-21, ದಿನಾಂಕ: 04.03.2021

\* \* \* \* \*

ಮೇಲ್ಕಂಡ ವಿಷಯಕ್ಕೆ ಸಂಬಂಧಿಸಿದಂತೆ, ಪರಿಷ್ಕೃತ ಮಹಾನಕ್ಷ-2015 ರಲ್ಲಿ ಉತ್ತರಹಳ್ಳಿ ಮುಖ್ಯರಸ್ತೆಯನ್ನು ಮೈಸೂರು ರಸ್ತೆಯಿಂದ ಯಶವಂತಪುರ ವಿಧಾನಸಭಾ ಕ್ಷೇತ್ರದ ಗಡಿಯವರೆಗೆ 24.00 ಮೀ.ಗೆ ಅಗಲೀಕರಣಗೊಳಿಸಲು ಪ್ರಸ್ತಾವನೆ ಇರುತ್ತದೆ. ಈ ಹಿನ್ನೆಲೆಯಲ್ಲಿ "Widening and Comprehensive Development of Uttarahalli Main Road from Adithya Bakery Circle for a length of 3.450 km" ಕಾಮಗಾರಿಗೆ ಉಲ್ಲೇಖ(1) ರಲ್ಲಿ ಸರ್ಕಾರದ ವತಿಯಿಂದ ಕ್ರಿಯಾಯೋಜನೆಗೆ ಅನುಮೋದನೆ ದೊರೆತಿದ್ದು, ಉಲ್ಲೇಖ(5) ರಂತೆ ಗುತ್ತಿಗೆದಾರರಿಗೆ ಕಾರ್ಯಾದೇಶ ನೀಡಲಾಗಿದ್ದು, ಕಾಮಗಾರಿಯು ಪ್ರಸ್ತುತ ಪ್ರಗತಿಯಲ್ಲಿರುತ್ತದೆ.

ಪ್ರಸ್ತಾಪಿತ ಉತ್ತರಹಳ್ಳಿ ರಸ್ತೆಯನ್ನು 24.00 ಮೀ ಅಭಿವೃದ್ಧಿ ಪಡಿಸಲು ಯೋಜಿಸಲಾಗಿದ್ದು, ಅದರಂತೆ ನಿಗದಿತ ಅಗಲಕ್ಕೆ (8.50 ಮೀ) ನಾಲ್ಕು ಪಥದ ರಸ್ತೆಯನ್ನು ಹಾಗೂ ಎರಡು ಕಡೆ ಕನಿಷ್ಠ 3.5 ಮೀ ಅಗಲದ ಪಾದಾಚಾರಿ ಮಾರ್ಗ ನಿರ್ಮಿಸುವುದು ಹಾಗೂ 900 ಮೀಮೀ ವ್ಯಾಸದ NP-3ಪೈಪ್‌ಗಳನ್ನು ಅಳವಡಿಸಲು ಕ್ರಮವಹಿಸಲಾಗಿದೆ. ಪ್ರಸ್ತಾಪಿತ ಉತ್ತರಹಳ್ಳಿ ರಸ್ತೆಯ ಒಟ್ಟು 3.450 ಕಿ.ಮೀ. ಉದ್ದವಿದ್ದು, ಸದರಿ ರಸ್ತೆಯನ್ನು ಬಹಳಷ್ಟು ಹಳೆಯ ವಿವಿಧ ಕಾಡು ಜಾತಿಯ ವಿವಿಧ ಗಾತ್ರದ ಮರಗಳು ಉಪಸ್ಥಿತವಿದ್ದು, ಸದರಿ ಮರಗಳನ್ನು ತೆರವುಗೊಳಿಸಿ ರಸ್ತೆ ಅಭಿವೃದ್ಧಿ ಮಾಡಬೇಕಾಗಿರುತ್ತದೆ.

ಯಶವಂತಪುರ ವಿಧಾನ ಸಭಾ ಕ್ಷೇತ್ರದ ಸನ್ಮಾನ್ಯ ಶಾಸಕರು ಪ್ರಗತಿ ಪರಿಶೀಲನಾ ಸಭೆಯಲ್ಲಿ ಪ್ರಸ್ತಾಪಿತ ರಸ್ತೆಯ ಬಗ್ಗೆ ಚರ್ಚಿಸುತ್ತಿದ್ದು, ಕಾಮಗಾರಿಯನ್ನು ತುರ್ತಾಗಿ ಪೂರ್ಣಗೊಳಿಸಿ ವಾಹನ ಸಂಚಾರಕ್ಕೆ ರಸ್ತೆಯನ್ನು ಮುಕ್ತಗೊಳಿಸಲು ಸೂಚಿಸಿರುತ್ತಾರೆ. ಈ ಹಿನ್ನೆಲೆಯಲ್ಲಿ ಪಟ್ಟಿ ಮಾಡಿರುವ ಮರಗಳನ್ನು ತೆರವುಗೊಳಿಸಿ ರಸ್ತೆಯನ್ನು ನಿರ್ಮಿಸಿ ವಾಹನ ಸಂಚಾರಕ್ಕೆ ಅನುವು ಮಾಡಬೇಕಾಗಿರುತ್ತದೆ. ತೆರವುಗೊಳಿಸಬೇಕಾಗಿರುವ ಮರಗಳ ವಿವರಗಳು ಈ ಕೆಳಕಂಡಂತೆ ಇರುತ್ತವೆ.

ಪಟ್ಟಣಗರೆ ಆದಿತ್ಯ ಬೇಕರಿ ವೃತ್ತದಿಂದ ಕೆಂಗೇರಿಯವರೆಗೆ (ಮೈಸೂರು ರಸ್ತೆ ವರೆಗೆ) ರಸ್ತೆ ಅಭಿವೃದ್ಧಿ ಮತ್ತು ಅಗಲೀಕರಣಕ್ಕೆ ತೆರವುಗೊಳಿಸಬೇಕಾದ ಮತ್ತು ಸ್ಥಳದಲ್ಲಿಯೇ ಉಳಿಸಿಕೊಳ್ಳಬಹುದಾದ ಮರಗಳ ಅಳತೆ ಪಟ್ಟಿ.

ಕ್ರಮ ಸಂ	ಮರಗಳ ಸಂಖ್ಯೆ	ಮರಗಳ ಜಾತಿ	ರಸ್ತೆಯ ಬದಿ	ಎದೆಮಟ್ಟದ ಸುತ್ತಳತೆ	ಎತ್ತರ	ಪರಾ
1	1	Eucalyptus Tree	LHS	1.60	6.00	Srinivasapura Cross Circle
	1A	Eucalyptus Tree	LHS	1.60	8.00	
2	2	Eucalyptus Tree	LHS	1.70	3.50	Srinivasapura Cross Circle
3	3	Bombax ceiba	LHS	3.00	5.00	
4	4	Neem Tree	LHS	1.50	2.30	Near Hyper bazar
5	5	Honge Tree	LHS	0.60	0.60	Near JSS College
6	6	Honge Tree	LHS	0.50	1.00	Near JSS College
7	7	Honge Tree	LHS	0.70	1.40	Near JSS College
8	8	Honge Tree	LHS	0.70	1.20	Near JSS College
9	9	Honge Tree	LHS	0.70	1.20	Near JSS College
10	10	Honge Tree	LHS	0.90	0.50	Near JSS College
11	11	Pelto Pharm Tree	LHS	1.50	1.20	Near JSS College
12	12	Honge Tree	LHS	0.60	0.80	Near JSS College
13	13	Honge Tree	LHS	1.00	0.30	Near JSS College
14	14	Bage Tree	LHS	0.80	1.50	Near JSS College
15	15	Jungle Tree	LHS	1.00	1.00	SawanDarbarAshramaOutside
16	16	Jungle Tree	LHS	1.10	1.00	SawanDarbarAshramaOutside
17	17	Jungle Tree	LHS	0.40	1.80	SawanDarbarAshramaOutside
	17A	Jungle Tree	LHS	0.40	1.80	SawanDarbarAshramaOutside
18	18	Jungle Tree	LHS	9.00	1.20	SawanDarbarAshramaOutside
19	19	Jungle Tree	LHS	0.70	1.60	SawanDarbarAshramaOutside
20	20	Jungle Tree	LHS	0.80	1.50	SawanDarbarAshramaOutside
21	21	Honge Tree	LHS	0.50	6.00	SawanDarbarAshramaOutside
22	22	Jungle Tree	LHS	0.80	1.70	SawanDarbarAshramaOutside
23	23	Jungle Tree	LHS	0.80	0.70	SawanDarbarAshramaOutside
24	24	Seema Thangadi Tree	LHS	1.00	0.30	SawanDarbarAshramaOutside
25	25	Jungle Tree	LHS	1.20	0.80	SawanDarbarAshramaOutside
26	26	Jungle Tree	LHS	0.70	1.60	SawanDarbarAshramaOutside
27	27	Badami Tree	LHS	0.90	0.60	SawanDarbarAshramaOutside
28	28	Jungle Tree	LHS	0.70	1.60	SawanDarbarAshramaOutside
29	29	Jungle Tree	LHS	1.10	1.60	SawanDarbarAshramaOutside
30	30	Jungle Tree	LHS	1.10	1.40	SawanDarbarAshramaOutside
31	31	Badami Tree	LHS	0.60	1.10	SawanDarbarAshramaOutside
		Badami Tree	LHS	1.00	1.50	SawanDarbarAshramaOutside
33	33	Jungle Tree	LHS	0.70	2.00	SawanDarbarAshramaOutside
34	34	Jungle Tree	LHS	1.00	1.20	SawanDarbarAshramaOutside
35	35	Jungle Tree	LHS	9.00	2.00	SawanDarbarAshramaOutside

36	36	Jungle Tree	LHS	1.20	0.40	SawanDarbarAshramaOutside
37	37	Jungle Tree	LHS	0.90	1.50	SawanDarbarAshramaOutside
38	38	HunnaseTree	LHS	0.60	0.30	SawanDarbarAshramaOutside
39	39	Jungle Tree	LHS	1.20	0.60	SawanDarbarAshramaOutside
40	40	Jungle Tree	LHS	1.30	2.00	SawanDarbarAshramaOutside
41	41	Jungle Tree	LHS	1.30	0.40	SawanDarbarAshramaOutside
42	42	Jungle Tree	LHS	1.40	1.00	SawanDarbarAshramaOutside
43	43	Jungle Tree	LHS	1.40	0.30	SawanDarbarAshramaOutside
44	44	Jungle Tree	LHS	1.10	1.20	SawanDarbarAshramaOutside
45	45	Jungle Tree	LHS	1.20	1.00	SawanDarbarAshramaOutside
46	46	Jungle Tree	LHS	0.80	0.60	SawanDarbarAshramaOutside
47	47	Jungle Tree	LHS	1.00	0.20	SawanDarbarAshramaOutside
48	48	Jungle Tree	LHS	0.80	0.10	SawanDarbarAshramaOutside
49	49	Jungle Tree	LHS	1.00	0.40	SawanDarbarAshramaOutside
50	50	Jungle Tree	LHS	0.70	1.40	SawanDarbarAshramaOutside
51	51	Jungle Tree	LHS	0.98	1.00	SawanDarbarAshramaOutside
52	52	HongeTree	LHS	0.70	1.20	SawanDarbarAshramaOutside
53	53	Jungle Tree	LHS	0.80	1.10	SawanDarbarAshramaOutside
54	54	Jungle Tree	LHS	1.60	0.30	SawanDarbarAshramaOutside
55	55	Jungle Tree	LHS	1.00	2.00	SawanDarbarAshramaOutside
56	56	Jungle Tree	LHS	1.10	1.60	SawanDarbarAshramaOutside
57	57	Jungle Tree	LHS	1.00	0.80	SawanDarbarAshramaOutside
58	58	Jungle Tree	LHS	0.70	0.30	SawanDarbarAshramaOutside
59	59	Hunase Tree	LHS	2.20	2.00	SawanDarbarAshramaOutside
60	60	Honge Tree	LHS	1.00	0.20	SawanDarbarAshramaOutside
61	61	Honge Tree	LHS	0.50	0.30	SawanDarbarAshramaOutside
62	62	HunaseTree	LHS	0.60	0.20	SawanDarbarAshramaOutside
63	63	Honge Tree	LHS	0.70	1.20	SawanDarbarAshramaOutside
64	64	Mango Tree	LHS	1.10	2.50	SawanDarbarAshrama Inside
	64A	Mango Tree	LHS	0.90	2.30	SawanDarbarAshrama Inside
65	65	Mango Tree	LHS	1.90	4.00	SawanDarbarAshrama Inside
	65A	Mango Tree	LHS	1.10	4.00	SawanDarbarAshrama Inside
	65B	Mango Tree	LHS	1.40	2.00	SawanDarbarAshrama Inside
66	66	Mango Tree	LHS	1.30	3.50	SawanDarbarAshrama Inside
	66A	Mango Tree	LHS	1.20	4.50	SawanDarbarAshrama Inside
67	67	Tapasi Tree	LHS	1.60	1.30	SawanDarbarAshrama Inside
68	68	Mango Tree	LHS	2.40	0.30	SawanDarbarAshrama Inside
69	69	Tamarind Tree	LHS	1.60	3.40	SawanDarbarAshrama Inside
70	70	Mango Tree	LHS	0.70	1.20	SawanDarbarAshrama Inside
	70B	Mango Tree	LHS	1.20	2.00	SawanDarbarAshrama Inside
71	71	Tamarind Tree	LHS	1.30	3.00	SawanDarbarAshrama Inside
72	72	Mango Tree	LHS	0.80	2.00	SawanDarbarAshrama Inside
	72A	Mango Tree	LHS	0.90	2.10	SawanDarbarAshrama Inside
73	73	Ahakashmallige Tree	LHS	0.70	5.00	SawanDarbarAshrama Inside
74	74	Ahakashmallige Tree	LHS	1.10	0.50	SawanDarbarAshrama Inside
	74A	Ahakashmallige Tree	LHS	1.30	0.50	SawanDarbarAshrama Inside
	74B	Ahakashmallige Tree	LHS	0.90	0.50	SawanDarbarAshrama Inside

75	75	Ahakashmallige Tree	LHS	1.00	1.00	SawanDarbarAshrama Inside
	75A	Ahakashmallige Tree	LHS	1.00	1.00	SawanDarbarAshrama Inside
	75B	Ahakashmallige Tree	LHS	2.00	1.00	SawanDarbarAshrama Inside
	75C	Ahakashmallige Tree	LHS	0.50	1.00	SawanDarbarAshrama Inside
76	76	Mango Tree	LHS	1.30	1.50	SawanDarbarAshrama Inside
	76A	Mango Tree	LHS	1.20	0.60	SawanDarbarAshrama Inside
	76B	Mango Tree	LHS	1.20	0.20	SawanDarbarAshrama Inside
	76C	Mango Tree	LHS	1.40	1.30	SawanDarbarAshrama Inside
77	77	Tapasi Tree	LHS	0.80	3.10	SawanDarbarAshrama Inside
78	78	Kadu Hunase Tree	LHS	2.30	3.00	SawanDarbarAshrama Inside
79	79	Bage Tree	LHS	0.60	3.00	SawanDarbarAshrama Inside
80	80	Bage Tree	LHS	0.80	3.20	SawanDarbarAshrama Inside
81	81	Kadu Hunase Tree	LHS	2.30	1.80	SawanDarbarAshrama Inside
82	82	Akashamallige Tree	LHS	2.90	1.20	SawanDarbarAshrama Inside
83	83	Akashamallige Tree	LHS	0.70	3.00	SawanDarbarAshrama Inside
84	84	Akashamallige Tree	LHS	0.40	1.80	SawanDarbarAshrama Inside
85	85	Akashamallige Tree	LHS	0.40	3.00	SawanDarbarAshrama Inside
86	86	Akashamallige Tree	LHS	0.80	0.50	SawanDarbarAshrama Inside
	86A	Akashamallige Tree	LHS	0.70	0.50	SawanDarbarAshrama Inside
87	87	Akashamallige Tree	LHS	1.80	2.00	SawanDarbarAshrama Inside
88	88	Akashamallige Tree	LHS	0.50	2.10	SawanDarbarAshrama Inside
89	89	Akashamallige Tree	LHS	1.00	3.00	SawanDarbarAshrama Inside
90	90	Jungle Tree	LHS	1.40	4.00	SawanDarbarAshrama Inside
91	91	Jungle Tree	LHS	0.50	3.20	SawanDarbarAshrama Inside
	91A	Jungle Tree	LHS	0.70	2.30	SawanDarbarAshrama Inside
92	92	Jungle Tree	LHS	0.80	2.00	SawanDarbarAshrama Inside
93	93	Tamarind Tree	LHS	2.10	3.00	SawanDarbarAshrama Inside
	93A	Tamarind Tree	LHS	2.80	2.10	SawanDarbarAshrama Inside
94	94	Jungle Tree	LHS	1.90	1.50	SawanDarbarAshrama Inside
95	95	Bage Tree	LHS	0.60	1.50	SawanDarbarAshrama Inside
96	96	Jungle Tree	LHS	0.80	1.40	SawanDarbarAshrama Inside
97	97	Hunase Tree	LHS	0.50	1.20	SawanDarbarAshrama Inside
98	98	Mango Tree	LHS	0.60	2.00	SawanDarbarAshrama Inside
99	99	Hunashe Tree	LHS	0.80	2.80	SawanDarbarAshrama Inside
100	100	Jungle Tree	LHS	0.60	4.00	SawanDarbarAshrama Inside
101	101	Jungle Tree	LHS	0.60	1.00	SawanDarbarAshrama Inside
	101A	Jungle Tree	LHS	0.70	1.10	SawanDarbarAshrama Inside
	101B	Jungle Tree	LHS	1.10	2.00	SawanDarbarAshrama Inside
102	102	Banni Tree	LHS	0.80	1.10	SawanDarbarAshrama Inside
103	103	Banni Tree	LHS	0.70	0.40	SawanDarbarAshrama Inside
104	104	Banni Tree	LHS	0.60	3.10	SawanDarbarAshrama Inside
105	105	Banni Tree	LHS	0.70	3.00	SawanDarbarAshrama Inside
	105A	Banni Tree	LHS	0.70	3.50	SawanDarbarAshrama Inside
106	106	Banni Tree	LHS	0.90	5.60	SawanDarbarAshrama Inside
107	107	Banni Tree	LHS	0.50	5.20	SawanDarbarAshrama Inside
108	108	Banni Tree	LHS	0.60	5.10	SawanDarbarAshrama Inside
109	109	Banni Tree	LHS	0.90	5.50	SawanDarbarAshrama Inside
110	110	Banni Tree	LHS	0.70	4.10	SawanDarbarAshrama Inside

111	111	Banni Tree	LHS	0.80	4.40	SawanDarbarAshrama Inside
112	112	Banni Tree	LHS	0.50	4.10	SawanDarbarAshrama Inside
113	113	Banni Tree	LHS	0.60	1.50	SawanDarbarAshrama Inside
114	114	Banni Tree	LHS	0.70	3.10	SawanDarbarAshrama Inside
115	115	Banni Tree	LHS	0.50	2.60	SawanDarbarAshrama Inside
	115A	Banni Tree	LHS	1.10	3.60	SawanDarbarAshrama Inside
116	116	Banni Tree	LHS	0.70	4.50	SawanDarbarAshrama Inside
117	117	Banni Tree	LHS	0.80	3.10	SawanDarbarAshrama Inside
118	118	Banni Tree	LHS	0.60	3.50	SawanDarbarAshrama Inside
119	119	Banni Tree	LHS	0.60	4.00	SawanDarbarAshrama Inside
120	120	Badami Tree	LHS	0.50	4.00	SawanDarbarAshrama Inside
121	121	Badami Tree	LHS	1.20	0.40	SawanDarbarAshrama Inside
122	122	Badami Tree	LHS	0.50	3.10	SawanDarbarAshrama Inside
123	123	ThnagadeTree	LHS	1.10	2.90	SawanDarbarAshrama Inside
	123A	ThnagadeTree	LHS	1.20	2.70	SawanDarbarAshrama Inside
124	124	Hunnashey Tree	LHS	0.80	1.10	SawanDarbarAshrama Inside
125	125	ThnagadeTree	LHS	1.30	1.00	SawanDarbarAshrama Inside
126	126	ThnagadeTree	LHS	0.70	0.50	SawanDarbarAshrama Inside
127	127	ThnagadeTree	LHS	0.90	0.30	SawanDarbarAshrama Inside
128	128	Jungle Tree	LHS	0.90	2.00	SawanDarbarAshrama Inside
129	129	Hunnashey Tree	LHS	0.70	3.00	SawanDarbarAshrama Inside
130	130	BillijalaTree	LHS	0.90	4.10	SawanDarbarAshrama Inside
131	131	BillijalaTree	LHS	1.50	2.00	SawanDarbarAshrama Inside
132	132	BillijalaTree	LHS	1.70	1.80	SawanDarbarAshrama Inside
133	133	Thangadi Tree	LHS	1.40	2.40	SawanDarbarAshrama Inside
134	134	Thangadi Tree	RHS	1.00	0.40	Gopalan Property
135	135	ThurabevuTree	RHS	2.10	6.00	Gopalan Property
136	136	Thangadi Tree	RHS	1.00	1.00	Gopalan Property
137	137	Aale tree	RHS	0.60	1.60	Gopalan Property
	137A	Aale tree	RHS	0.50	1.30	Gopalan Property
138	138	SeemayThangadi Tree	RHS	1.10	2.30	Gopalan Property
139	139	SeemayThangadi Tree	RHS	2.70	0.70	Gopalan Property
140	140	SeemayThangadi Tree	RHS	0.60	0.40	Gopalan Property
	140A	SeemayThangadi Tree	RHS	0.60	0.30	Gopalan Property
	140B	SeemayThangadi Tree	RHS	0.70	3.00	Gopalan Property
141	141	SeemayThangadi Tree	RHS	1.00	5.60	Gopalan Property
142	142	SeemayThangadi Tree	RHS	1.00	6.50	Gopalan Property
143	143	BevuTree	RHS	2.20	2.30	Gopalan Property
144	144	SeemayThangadi Tree	RHS	1.00	2.70	Gopalan Property
145	145	Mahagani Tree	RHS	0.60	0.50	Gopalan Property
146	146	Honge Tree	RHS	0.70	0.80	Gopalan Property
147	147	Honge Tree	RHS	0.60	0.80	Gopalan Property
148	148	SeemayThangadi Tree	RHS	0.90	1.10	Gopalan Property
149	149	Jungle Tree	RHS	0.90	1.40	Gopalan Property

150	150	Hongey Tree	RHS	0.60	0.70	Gopalan Property
151	151	ACACIA Tree	RHS	0.90	1.10	Gopalan Property
152	152	Honge Tree	RHS	0.60	1.00	Gopalan Property
153	153	Honge Tree	RHS	0.50	1.50	Gopalan Property
154	154	Bevu Tree	RHS	1.50	2.10	Gopalan Property
155	155	Kalli	RHS	0.50	2.00	Gopalan Property
156	156	Jungle Tree	RHS	1.00	1.00	Gopalan Property
157	157	Jungle Tree	RHS	1.20	6.50	Gopalan Property
158	158	Jungle Tree	RHS	1.80	5.00	Gopalan Property
159	159	Jungle Tree	RHS	0.40	1.40	Gopalan Property
160	160	Bevu Tree	RHS	1.80	2.20	Gopalan Property
161	161	Baage Tree	RHS	0.50	3.00	Gopalan Property
	161A	Baage Tree	RHS	0.70	2.20	Gopalan Property
162	162	Baage Tree	RHS	0.90	3.00	Gopalan Property
163	163	Baage Tree	RHS	0.70	5.00	Gopalan Property
164	164	Baage Tree	RHS	6.00	4.00	Gopalan Property
165	165	Bela Tree	RHS	1.50	1.50	Gopalan Property
166	166	Bevu Tree	RHS	1.50	1.30	Gopalan Property
167	167	Bevu Tree	RHS	1.20	7.00	Gopalan Property
168	168	Bevu Tree	RHS	1.40	1.20	Gopalan Property
169	169	Bevu Tree	RHS	1.50	2.10	Gopalan Property
170	170	Bevu Tree	RHS	1.60	2.50	Gopalan Property
171	171	Bevu Tree	RHS	1.60	2.20	Gopalan Property
172	172	Bevu Tree	RHS	1.70	2.70	Gopalan Property
173	173	Bevu Tree	RHS	1.40	2.60	Gopalan Property
174	174	Bage Tree	RHS	1.20	6.00	Gopalan Property
174	174A	Bage Tree	RHS	0.80	6.00	Gopalan Property
175	175	Simaruba Tree	RHS	0.80	5.00	Gopalan Property
176	176	Mango Tree	RHS	1.40	1.60	Gopalan Property
177	177	Thapsi Tree	RHS	1.00	3.00	Gopalan Property
178	178	Mahagani Tree	RHS	0.80	5.00	Gopalan Property
179	179	Aale Tree	RHS	1.50	0.60	Gopalan Property
180	180	Aale Tree	RHS	1.50	0.70	Gopalan Property
181	181	Jungle Tree	RHS	0.90	1.70	Gopalan Property
	181A	Jungle Tree	RHS	0.80	1.70	Gopalan Property
	181B	Jungle Tree	RHS	0.60	5.00	Gopalan Property
182	182	Honge Tree	RHS	0.40	0.90	Gopalan Property
183	183	Honge Tree	RHS	0.80	0.80	Gopalan Property
184	184	Seemethangadi Tree	RHS	0.70	0.20	Gopalan Property
185	185	Bani Tree	RHS	1.00	0.80	Gopalan Property
186	186	Billijala Tree	RHS	1.70	1.70	Gopalan Property
187	187	Jungle Tree	RHS	0.90	4.00	Gopalan Property
	187A	Jungle Tree	RHS	0.80	5.00	Gopalan Property
188	188	Billijala Tree	RHS	1.20	5.00	Gopalan Property
189	189	Neem Tree	RHS	1.00	3.10	Gopalan Property
190	190	Bevu Tree	RHS	1.40	1.70	Gopalan Property
191	191	Bevu Tree	RHS	1.30	1.20	Gopalan Property
192	192	Billijala Tree	RHS	1.20	2.60	Gopalan Property
193	193	Aale Tree	LHS	0.80	2.50	Gopalan Property



194	194	Seemethangadi Tree	RHS	0.60	1.80	Gopalan Property
195	195	Mahagani Tree	RHS	2.40	3.00	Near State Bank
196	196	Christmas Tree	RHS	0.90	3.00	Near State Bank
197	197	Christmas Tree	RHS	0.90	1.60	Near State Bank
198	198	Jungle Tree	RHS	1.35	1.20	Near State Bank
199	199	Jungle Tree	RHS	1.20	1.60	Near State Bank
200	200	Jungle Tree	RHS	1.40	1.50	Near State Bank
201	201	Jungle Tree	RHS	1.70	0.50	Near State Bank
202	202	Jungle Tree	RHS	1.30	1.70	Near State Bank
203	203	Jungle Tree	RHS	1.30	1.60	Near JSS College
204	204	Jungle Tree	RHS	1.50	1.60	Near JSS College
205	205	Jungle Tree	RHS	1.20	1.80	Near JSS College
206	206	Jungle Tree	RHS	0.70	3.50	Near JSS College
207	207	Jungle Tree	RHS	1.90	1.30	Near JSS College
208	208	Bevu Tree	RHS	3.30	1.80	Near JSS College
209	209	Spathodiya Tree	RHS	1.50	4.00	Near JSS College
210	210	Spythodia Tree	RHS	0.60	1.80	Near JSS College
211	211	Spathodia Tree	RHS	1.70	5.00	Near JSS College
212	212	Jungle Tree	RHS	1.60	1.20	Near JSS College
213	213	Honge Tree	RHS	1.00	0.30	Near JSS College
214	214	Jungle Tree	RHS	1.70	1.20	Near JSS College
215	215	Spathodia Tree	RHS	2.30	3.20	Near JSS College
216	216	Spathodia Tree	RHS	1.30	0.50	Near JSS College
217	217	Spathodia Tree	RHS	0.70	1.50	Near JSS College
218	218	Badami Tree	RHS	1.70	1.00	Near JSS College
219	219	Spathodia Tree	RHS	2.00	5.20	Near JSS College
220	220	Spathodia Tree	RHS	1.10	0.60	Near JSS College
221	221	Jungle Tree	RHS	1.80	0.80	Near JSS College
222	222	Honge Tree	RHS	1.30	1.20	Near Vishal Mart
223	223	Badami Tree	RHS	1.20	1.00	Near Vishal Mart
224	224	Coconut Tree	RHS			
225	225	Spathodia Tree	RHS	1.60	3.00	Near Vishal Mart
226	226	Honge Tree	LHS	0.50	1.50	Near ganakalu village circle
227	227	Honge Tree	LHS	0.30	2.00	Between tree no 13 and 14
228	228	Honge Tree	LHS	0.60	2.00	Between tree no 14 and 15
229	229	Honge Tree	LHS	0.25	1.00	Between tree no 14 and 15
230	230	Honge Tree	LHS	0.20	1.00	Between tree no 28 and 29
231	231	Honge Tree	LHS	0.25	1.00	Between tree no 28 and 29
232	232	Honge Tree	LHS	0.25	1.25	Between tree no 45 and 46
233	233	Honge Tree	LHS	0.20	1.00	Between tree no 49 and 50
234	234	Honge Tree	LHS	0.22	1.50	Between tree no 59 and 60
235	235	Honge Tree	LHS	0.20	1.00	Between tree no 59 and 60
236	236	Honge Tree	LHS	0.22	1.50	Between tree no 59 and 60
237	237	Honge Tree	LHS	0.20	1.00	Between tree no 59 and 60
238	238	Honge Tree	LHS	0.30	1.00	Between tree no 60 and 61
239	239	Honge Tree	LHS	0.18	1.00	Between tree no 60 and 61
240	240	Honge Tree	LHS	0.20	1.00	Between tree no 60 and 61
241	241	Honge Tree	LHS	0.20	1.00	Between tree no 61 and 62
242	242	Honge Tree	LHS	0.30	1.00	Between tree no 63 and 64
243	243	Pepper mulbery	LHS	0.35	1.20	Between tree no 63 and 64

244	244	Honge tree	LHS	0.25	1.00	Between tree no 63 and 64
245	245	Honge tree	LHS	0.20	1.00	Between tree no 63 and 64
246	246	Aala tree	median	3.50	3.00	Between tree no 133 and 134
247	247	Kadu epe	median	2.00	3.00	Between tree no 133 and 134
248	248	Kadu hunase	median	1.80	2.50	Between tree no 133 and 134
249	249	Honge tree	RHS	0.20	1.00	Between tree no 147 and 148
250	250	Honge tree	RHS	0.20	1.00	Between tree no 149 and 150
251	251	Honge tree	RHS	0.18	1.00	Between tree no 150 and 151
252	252	Jubgly tree	RHS	2.20	3.00	Between tree no 152 and 153
253	253	Bage tree	RHS	0.50	3.50	Between tree no 153 and 154
254	254	Honge Tree	RHS	0.20	1.00	Between tree no 160 and 161
255	255	Bevu tree	RHS	1.30	3.00	Between tree no 173 and 174
256	256	Honge tree	RHS	0.25	1.00	Between tree no 255(old 173a) and 174
257	257	Honge tree	RHS	0.23	1.00	Between tree no 255(old 173a) and 174
258	258	Honge tree	RHS	0.20	1.00	Between tree no 255(old 173a) and 174
259	259	Bevu tree	RHS	0.30	1.50	Between tree no 189 and 190
260	260	Honge tree	RHS	0.30	2.00	Between tree no 194 and 195
261	261	Aala tree	RHS	4.00	2.50	Between tree no 121 and 122 near jss institute
262	262	Honge tree	RHS	0.50	2.00	Next to tree no 225 near police chowki(aditya bakery)
263	263	Tapse tree	LHS	1.00	2.50	Between tree no 70 and 261
264	264	Mango tree	LHS	1.20	2.00	Between tree no 263 and 71

ಆದುದರಿಂದ ಮೇಲೆ ತಿಳಿಸಿರುವ ಮರಗಳನ್ನು ತೆರವುಗೊಳಿಸಲು ಹಾಗೂ ಅಭಿವೃದ್ಧಿಪಡಿಸಲು ಅನುವಾಗುವಂತೆ ಅಲ್ಟ್ರಾ ಮೆಂಟ್ ಸೆಕ್ಷ ಮತ್ತು ಮರದ ಛಾಯಾಚಿತ್ರಗಳನ್ನು ಲಗತ್ತಿಸಿದೆ.

ಸದರಿ ವಿಷಯವನ್ನು ಅತೀ ಶುರ್ತು ಎಂದು ಪರಿಗಣಿಸುವುದು.

ಪಂದನೆಗಳೊಂದಿಗೆ,

ತಮ್ಮ ವಿಶ್ವಾಸಿ,

ಕಾರ್ಯಪಾಲಕ ಅಭಿಯಂತರರು


ರ.ಮೂ.ಸೌ-ರಾ.ರಾ.ನಗರ ವಿಭಾಗ

ಪ್ರತಿಯನ್ನು:

1. ಪ್ರಧಾನ ಅಭಿಯಂತರರು, ಬಿಬಿಎಂಪಿ ರವರಿಗೆ ಮಾಹಿತಿಗಾಗಿ ಸಲ್ಲಿಸಿದೆ.
2. ಅಧೀಕ್ಷಕ ಅಭಿಯಂತರರು, ರಾರಾನಗರ ವಲಯ ರವರ ಮಾಹಿತಿಗಾಗಿ ಸಲ್ಲಿಸಿದೆ.
3. ಕಛೇರಿ ಪ್ರತಿ.

MYSORE ROAD

ADITHYA BAKERY

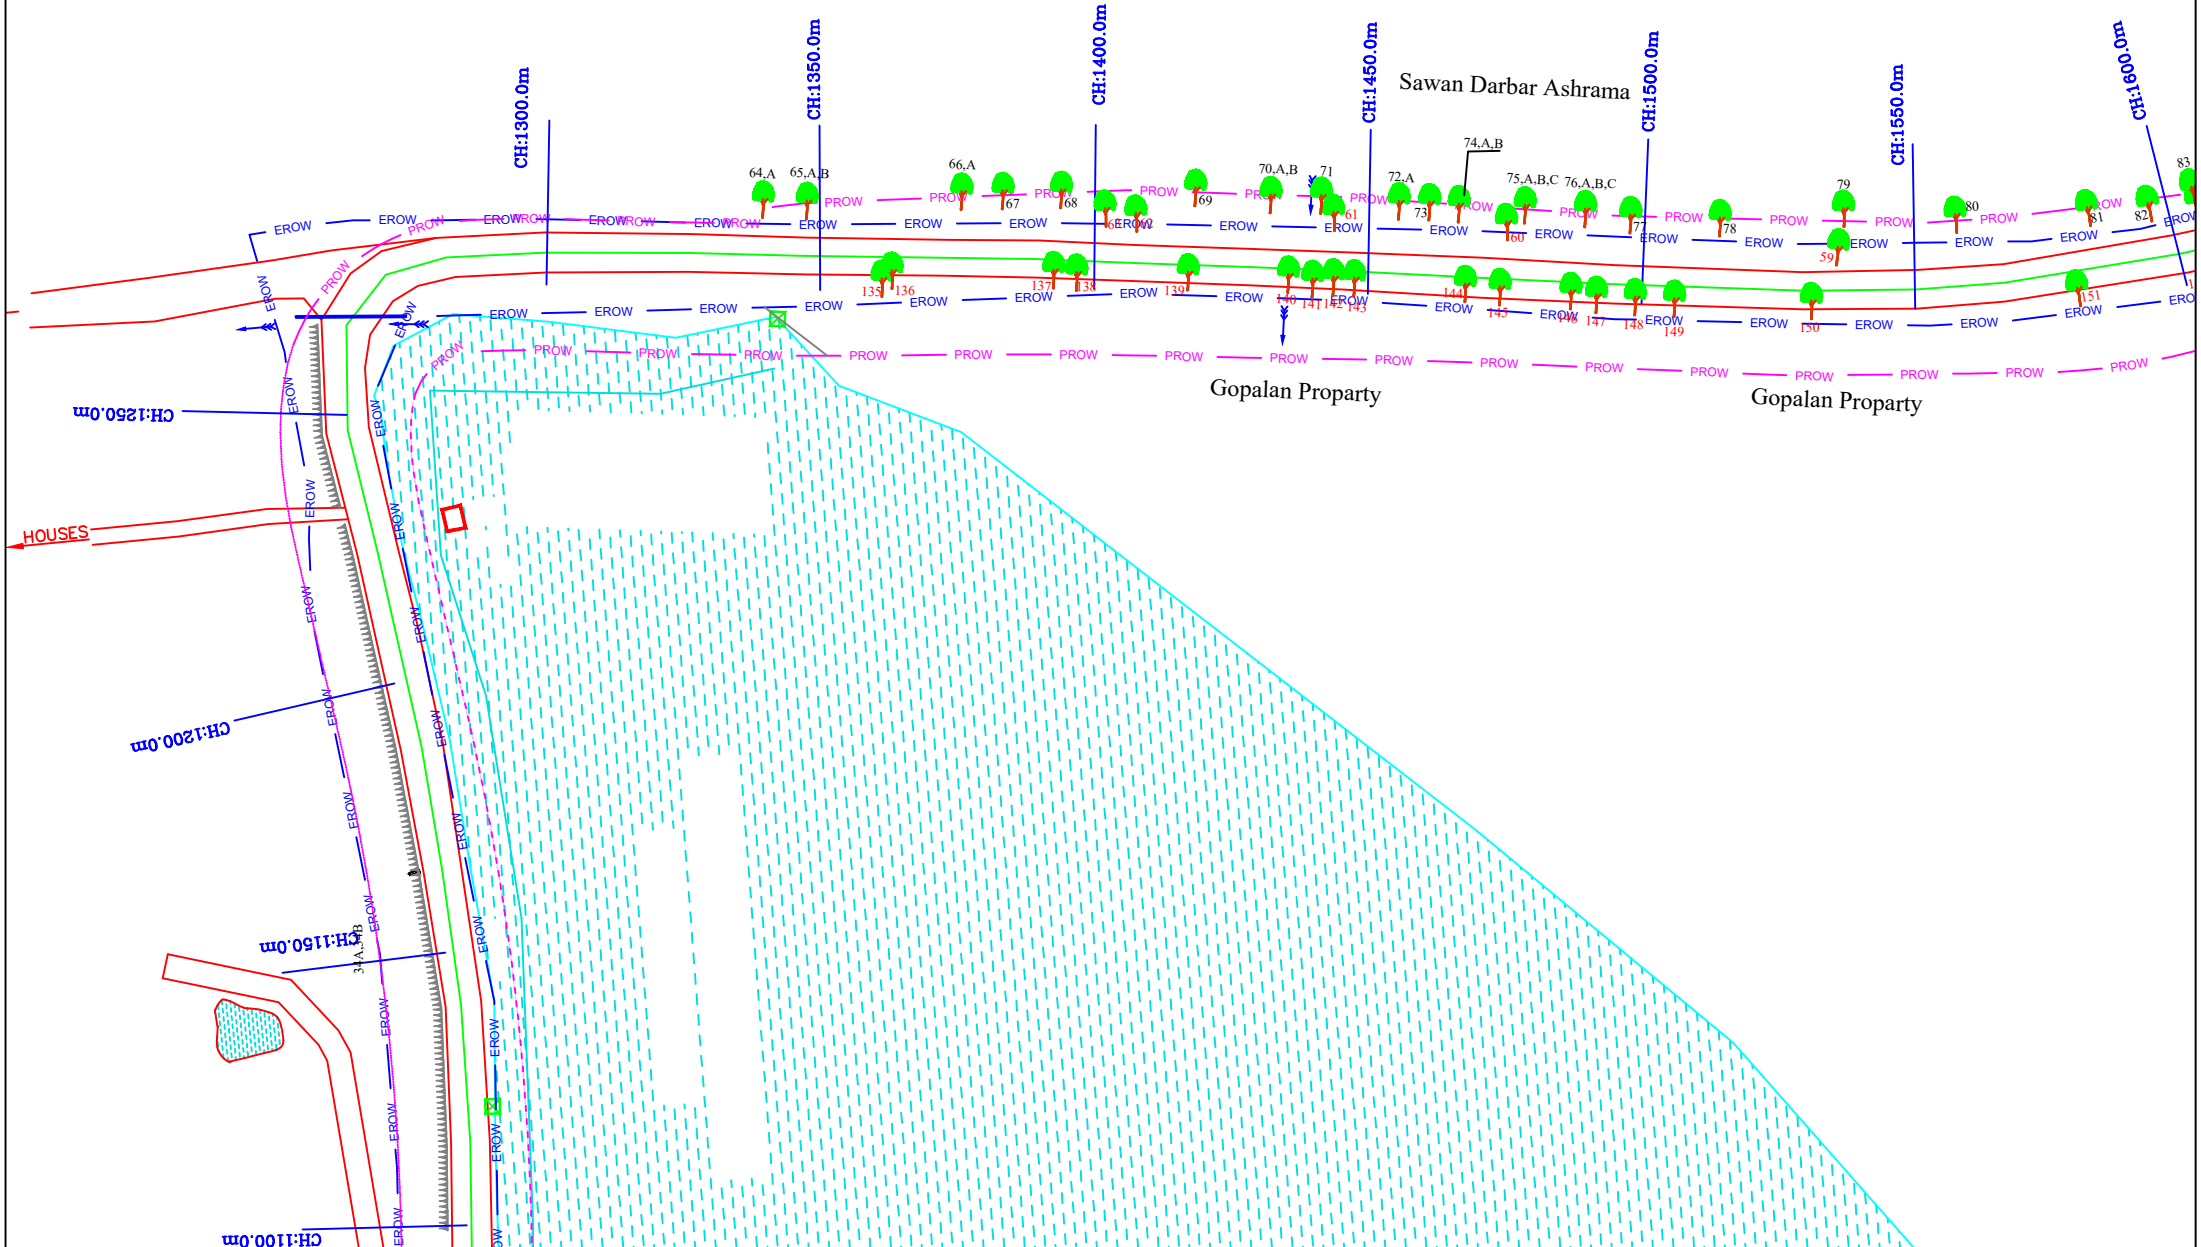

LEGEND:

- Proposed ROW, Existing ROW..... PROW — EROW-
- Tree & Number Sawan Darbar Ashrama Inside... 64
- Tree & Number..... 1

CLIENT:

BRUHAT BENGALURU MAHANAGARA PALIKE  
 ROAD INFRASTRUCTURE - R R NAGAR DIVISION  
 ANNEX BUILDING-3, 4TH FLOOR  
 N.R. SQUARE, BENGALURU - 560002

CONSULTANTS:



**Nez Infratech Private Limited.**  
 No.1, 2<sup>nd</sup> Floor, P. Veerappa Arcade,  
 Ittamadu Main Road, Arehalli,  
 Subramanyapura Post, Bengaluru-560061  
 Ph: +91 80 26731005, Website: www.nezpl.com  
 Email: info@nezpl.com, nezsvy@gmail.com

PROJECT:


WIDENING AND COMPREHENSIVE DEVELOPMENT OF UTTARAHALLI  
 MAIN ROAD FROM MYSORE ROAD TO ADITHYA BAKERY CIRCLE

TITLE :

Tree Location Drawing  
 CH:1+100 TO CH: 1+600

DRAWING NO : NEZPL/FDWG/19-20/0068

SHEET NO : 10F 6 SCALE = 1000

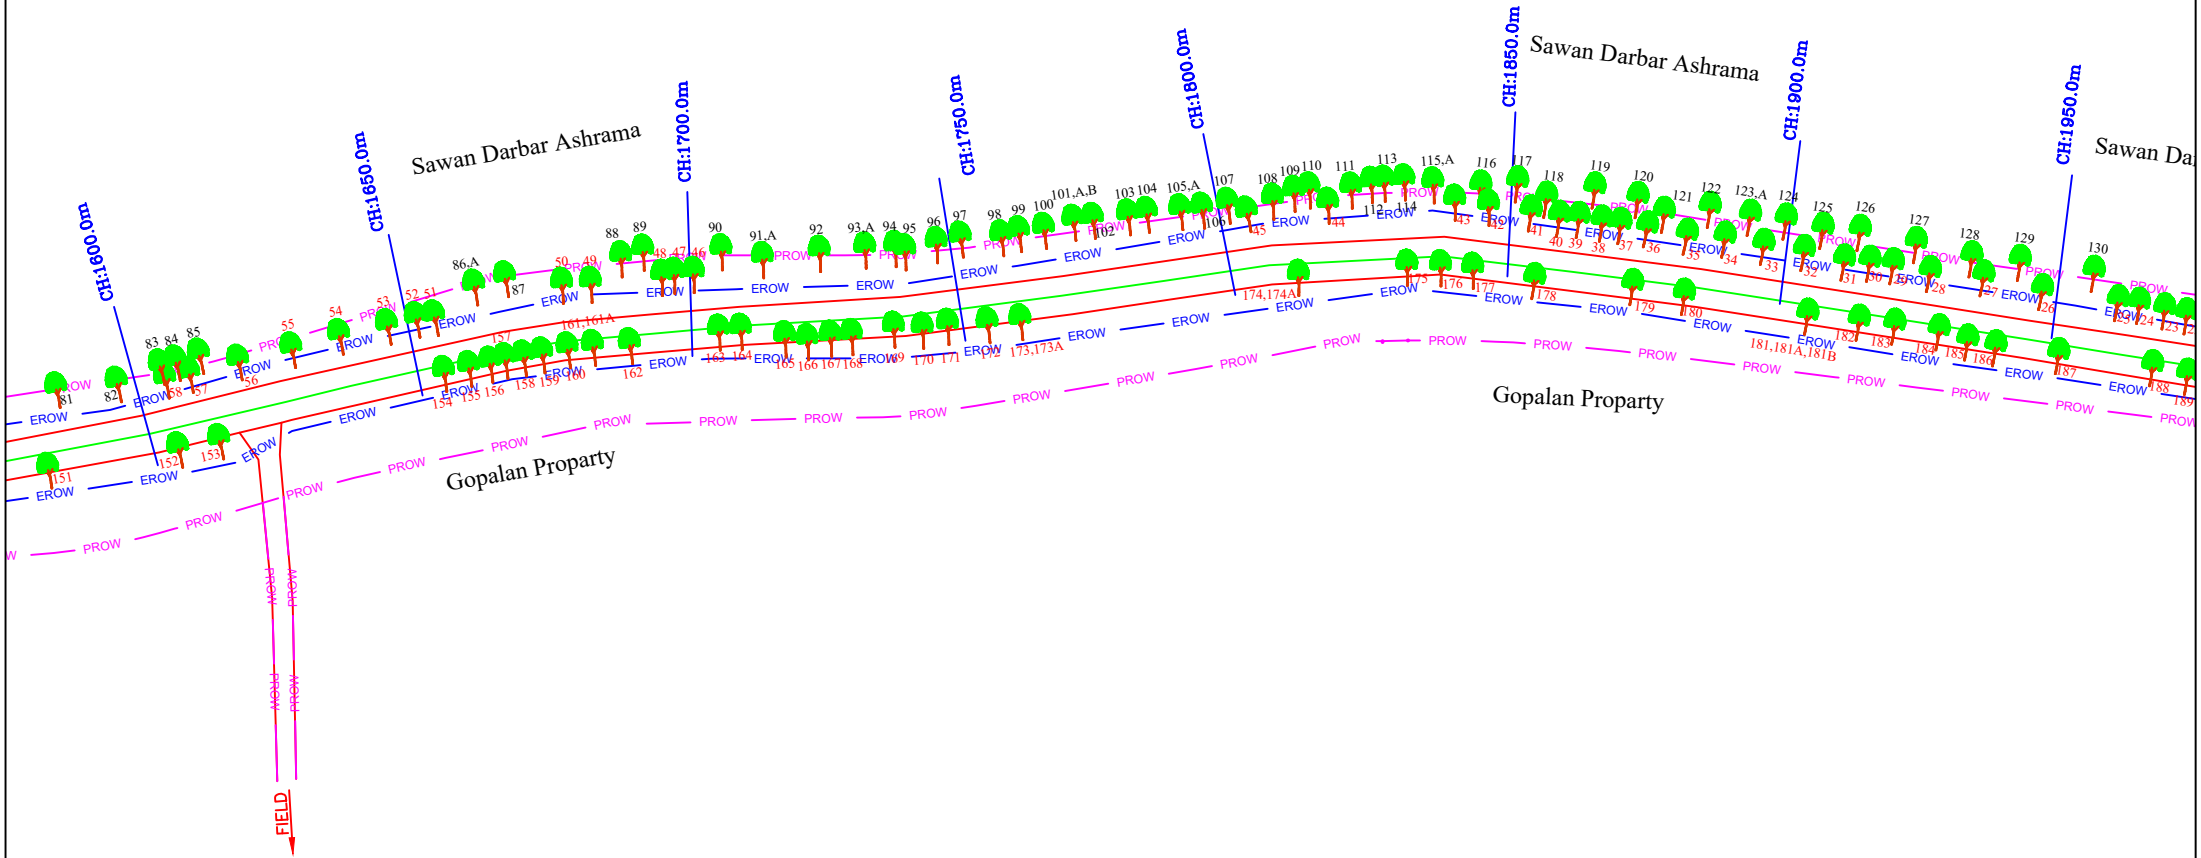


**CLIENT:**  
 BRUHAT BENGALURU MAHANAGARA PALIKE  
 ROAD INFRASTRUCTURE - R R NAGAR DIVISION  
 ANNEX BUILDING-3, 4TH FLOOR  
 N.R. SQUARE, BENGALURU - 560002



**CONSULTANTS:**  
**Nez Infratech Private Limited.**  
 No.1, 2<sup>nd</sup> Floor, P. Veerappa Arcade,  
 Ittamadu Main Road, Arehalli,  
 Subramanyapura Post, Bengaluru-560061  
 Ph: +91 80 26731005, Website: www.nezpl.com  
 Email: info@nezpl.com, nezsvy@gmail.com

**PROJECT:**  
 WIDENING AND COMPREHENSIVE DEVELOPMENT OF UTTARAHALLI  
 MAIN ROAD FROM MYSORE ROAD TO ADITHYA BAKERY CIRCLE

<b>TITLE :</b> Tree Location Drowing CH:1+600 TO CH: 1+950	<b>DRAWING NO :</b> NEZPL/FDWG/19-20/0068
	<b>SHEET NO :</b> 2 OF 6
	<b>SCALE :</b> 1:1000

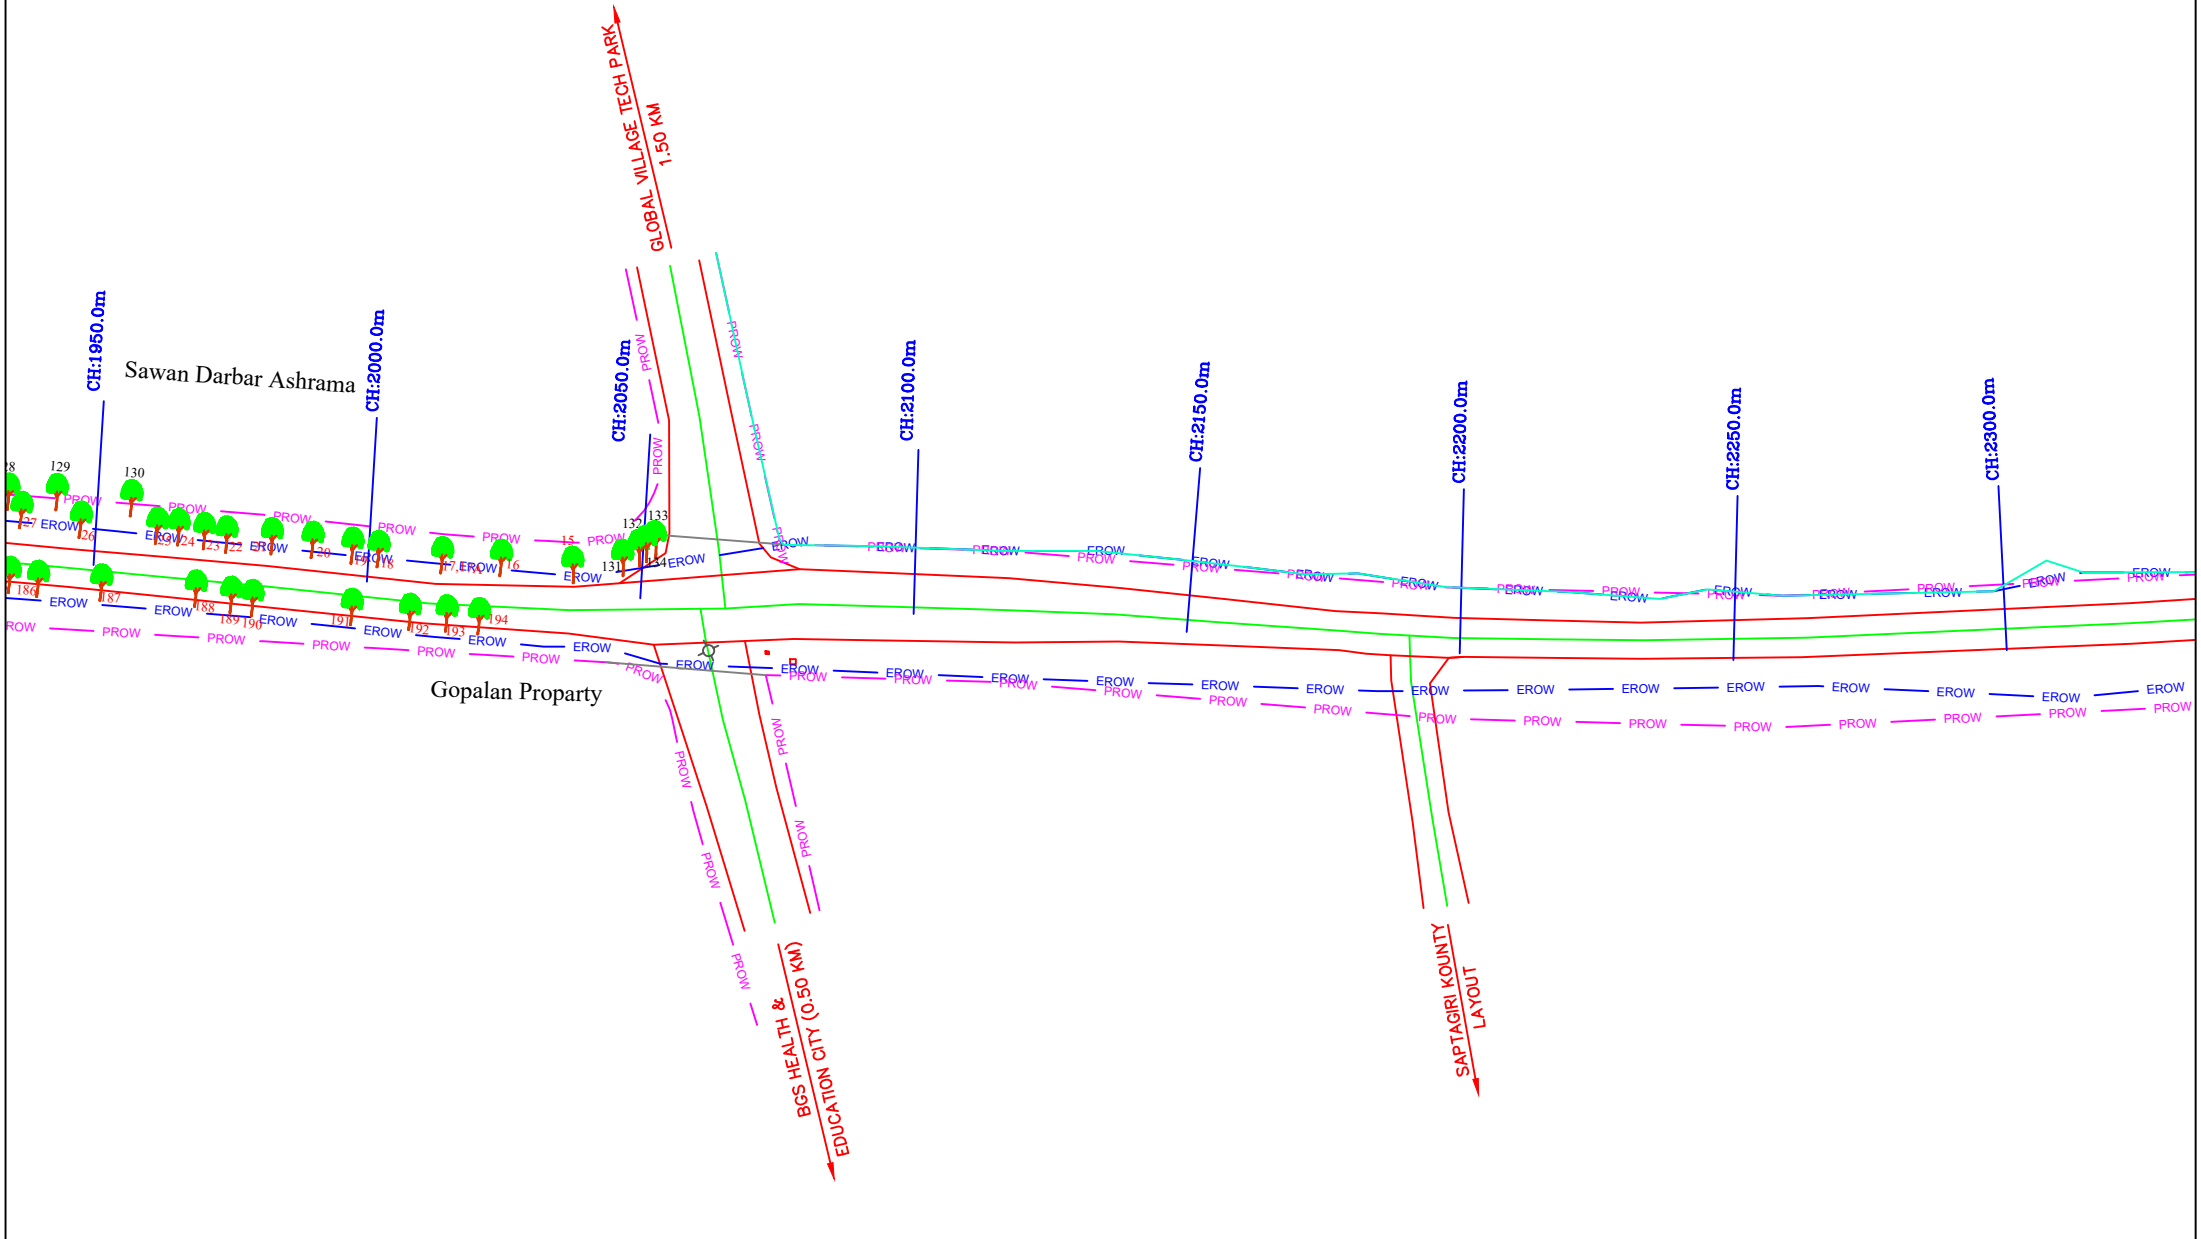

**CLIENT:**  
 BRUHAT BENGALURU MAHANAGARA PALIKE  
 ROAD INFRASTRUCTURE - R R NAGAR DIVISION  
 ANNEX BUILDING-3, 4TH FLOOR  
 N.R. SQUARE, BENGALURU - 560002

**CONSULTANTS:**





**Nez Infratech Private Limited.**  
 No.1, 2<sup>nd</sup> Floor, P. Veerappa Arcade,  
 Ittamadu Main Road, Arehalli,  
 Subramanyapura Post, Bengaluru-560061  
 Ph: +91 80 26731005, Website: www.nezpl.com  
 Email: info@nezpl.com, nezsvy@gmail.com

**PROJECT:**  
 WIDENING AND COMPREHENSIVE DEVELOPMENT OF UTTARAHALLI  
 MAIN ROAD FROM MYSORE ROAD TO ADITHYA BAKERY CIRCLE

<b>TITLE :</b> Tree Location Drowing CH:1+950 TO CH: 2+300	<b>DRAWING NO :</b> NEZPL/FDWG/19-20/0068
<b>SHEET NO :</b> 3 OF 6	<b>SCALE :</b> 1:1000

MYSORE ROAD

ADITHYA BAKERY

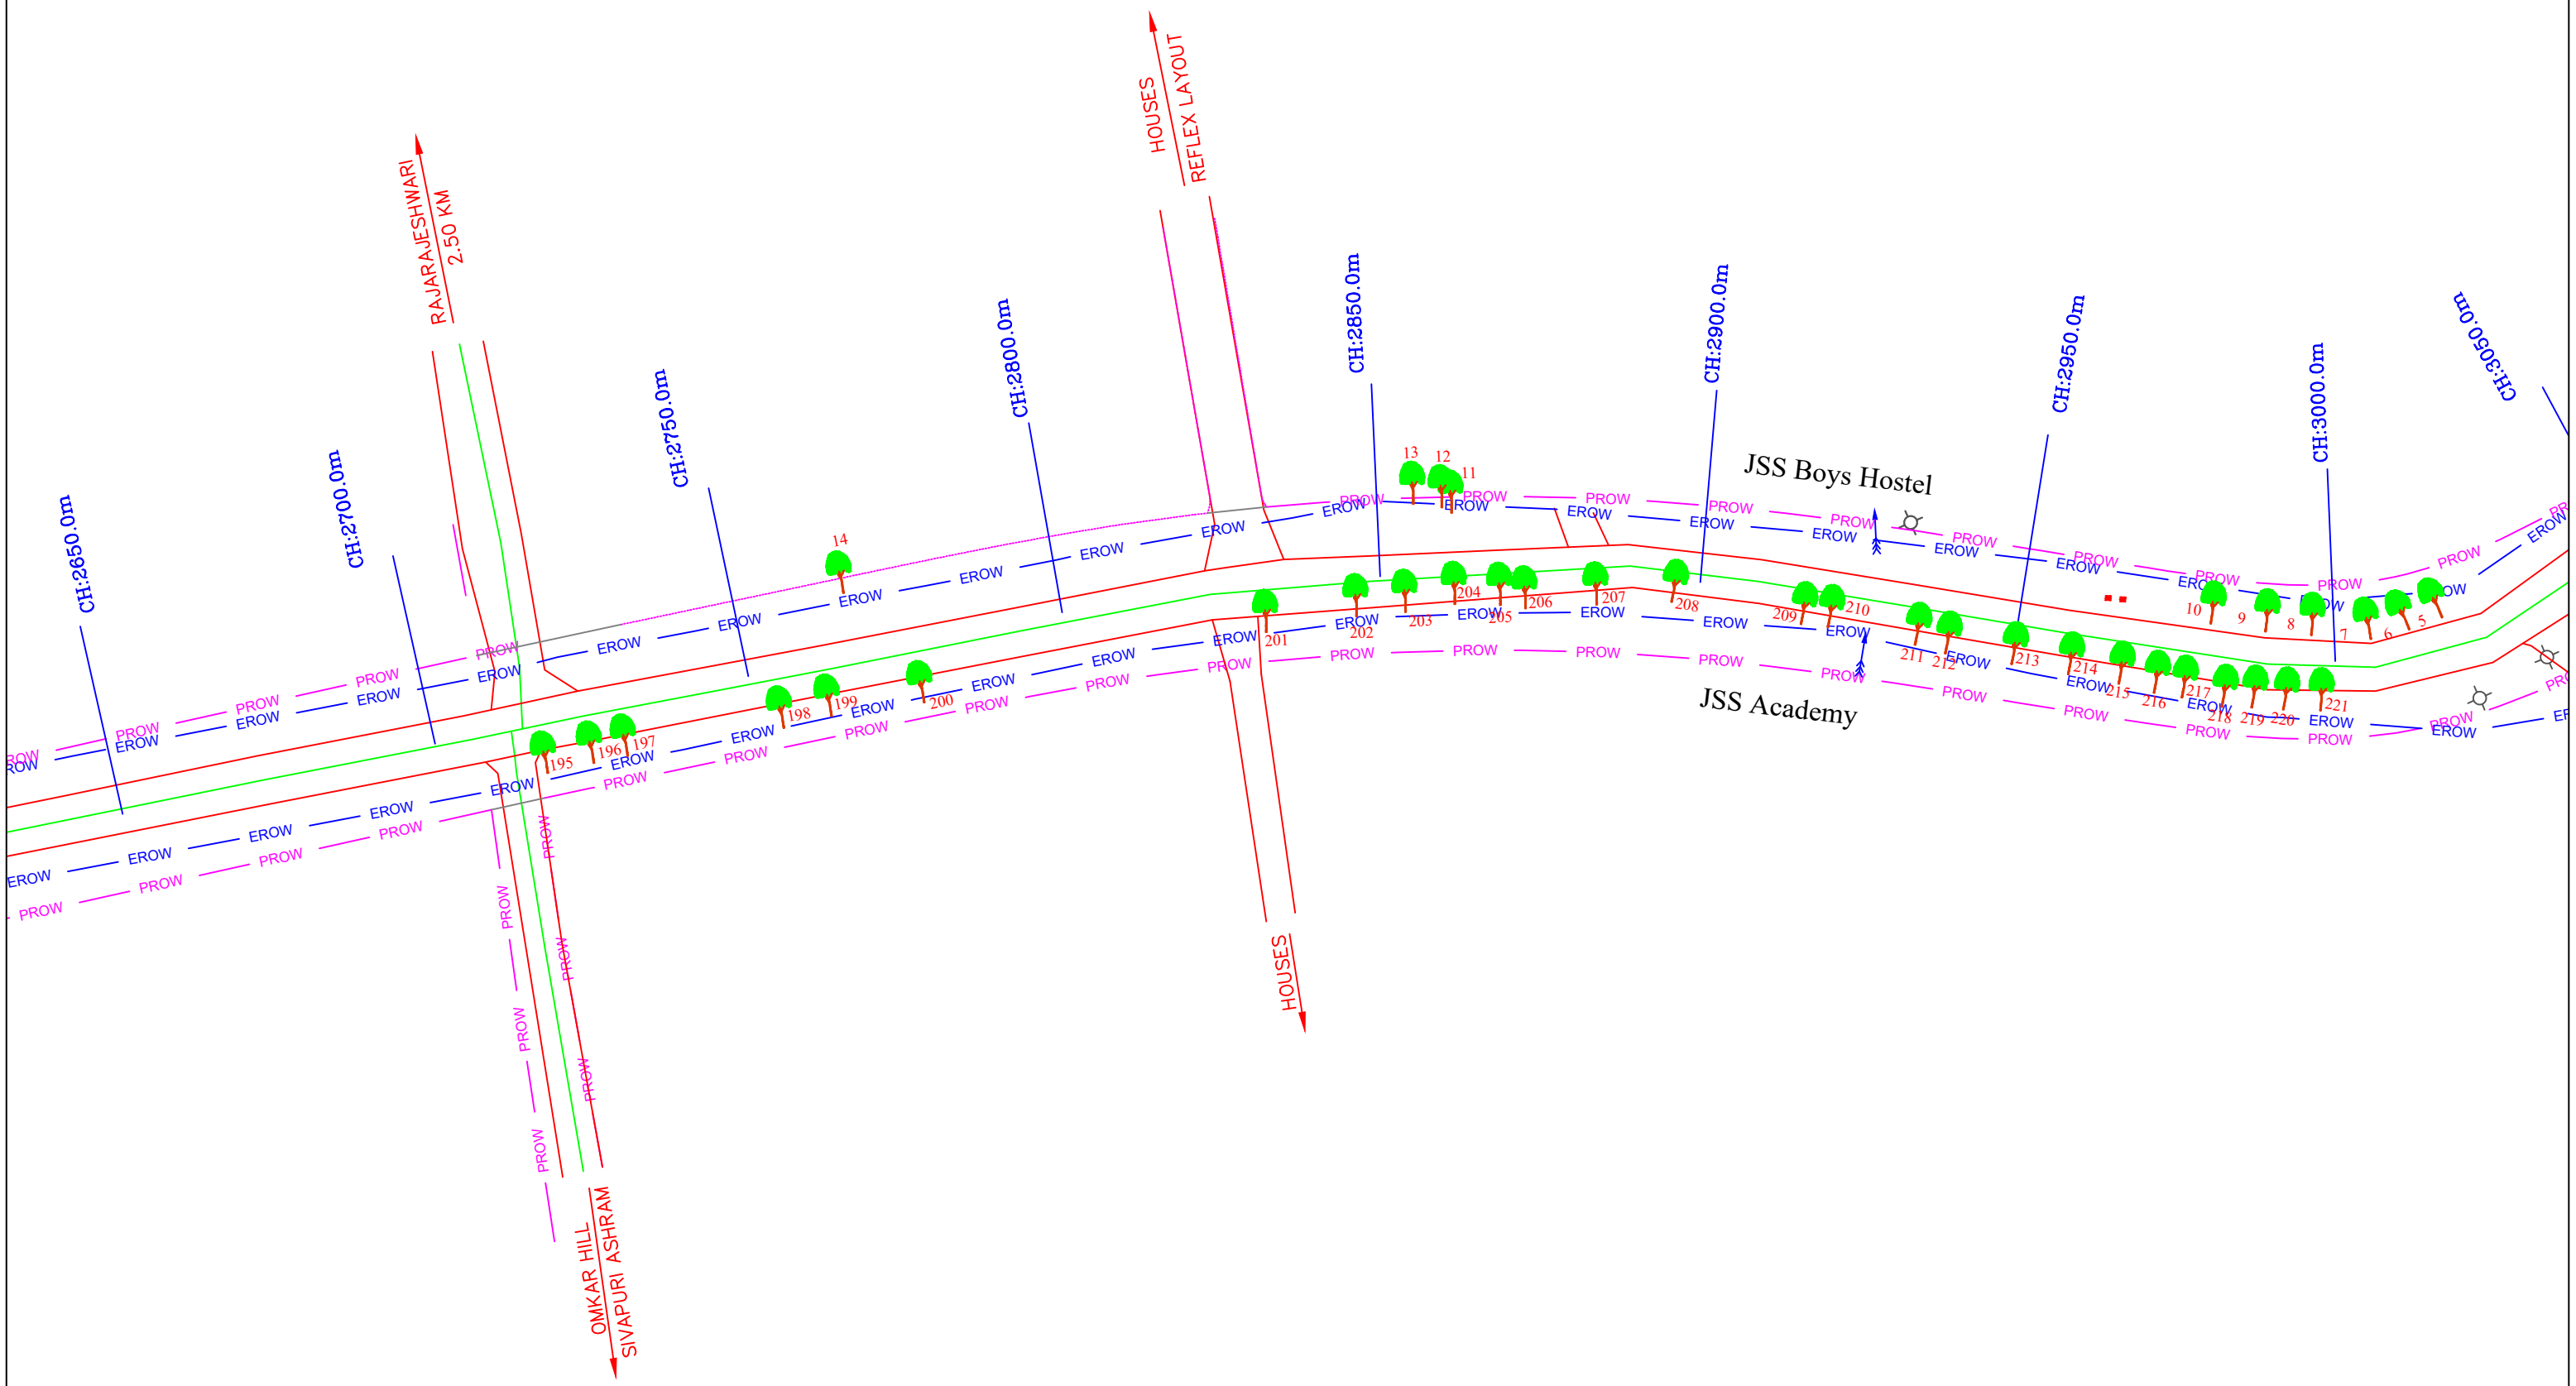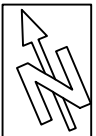


LEGEND:

- Proposed ROW, Existing ROW..... —PROW— —EROW—
- Tree & Number Sawan Darbar Ashrama Inside... 64
- Tree & Number..... 1

CLIENT:

BRUHAT BENGALURU MAHANAGARA PALIKE  
 ROAD INFRASTRUCTURE - R R NAGAR DIVISION  
 ANNEX BUILDING-3, 4TH FLOOR  
 N.R. SQUARE, BENGALURU - 560002

CONSULTANTS:

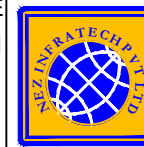

**Nez Infratech Private Limited.**  
 No.1, 2<sup>nd</sup> Floor, P. Veerappa Arcade,  
 Ittamadu Main Road, Arehalli,  
 Subramanyapura Post, Bengaluru-560061  
 Ph: +91 80 26731005, Website: www.nezpl.com  
 Email: info@nezpl.com, nezsvy@gmail.com

PROJECT:

WIDENING AND COMPREHENSIVE DEVELOPMENT OF UTTARAHALLI  
 MAIN ROAD FROM MYSORE ROAD TO ADITHYA BAKERY CIRCLE

TITLE :

Tree Location Drawing  
 CH:2+650 TO CH: 3+000



DRAWING NO : NEZPL/FDWG/19-20/0068

SHEET NO : 4 OF 6

SCALE = 1000

MYSORE ROAD

ADITHYA BAKERY

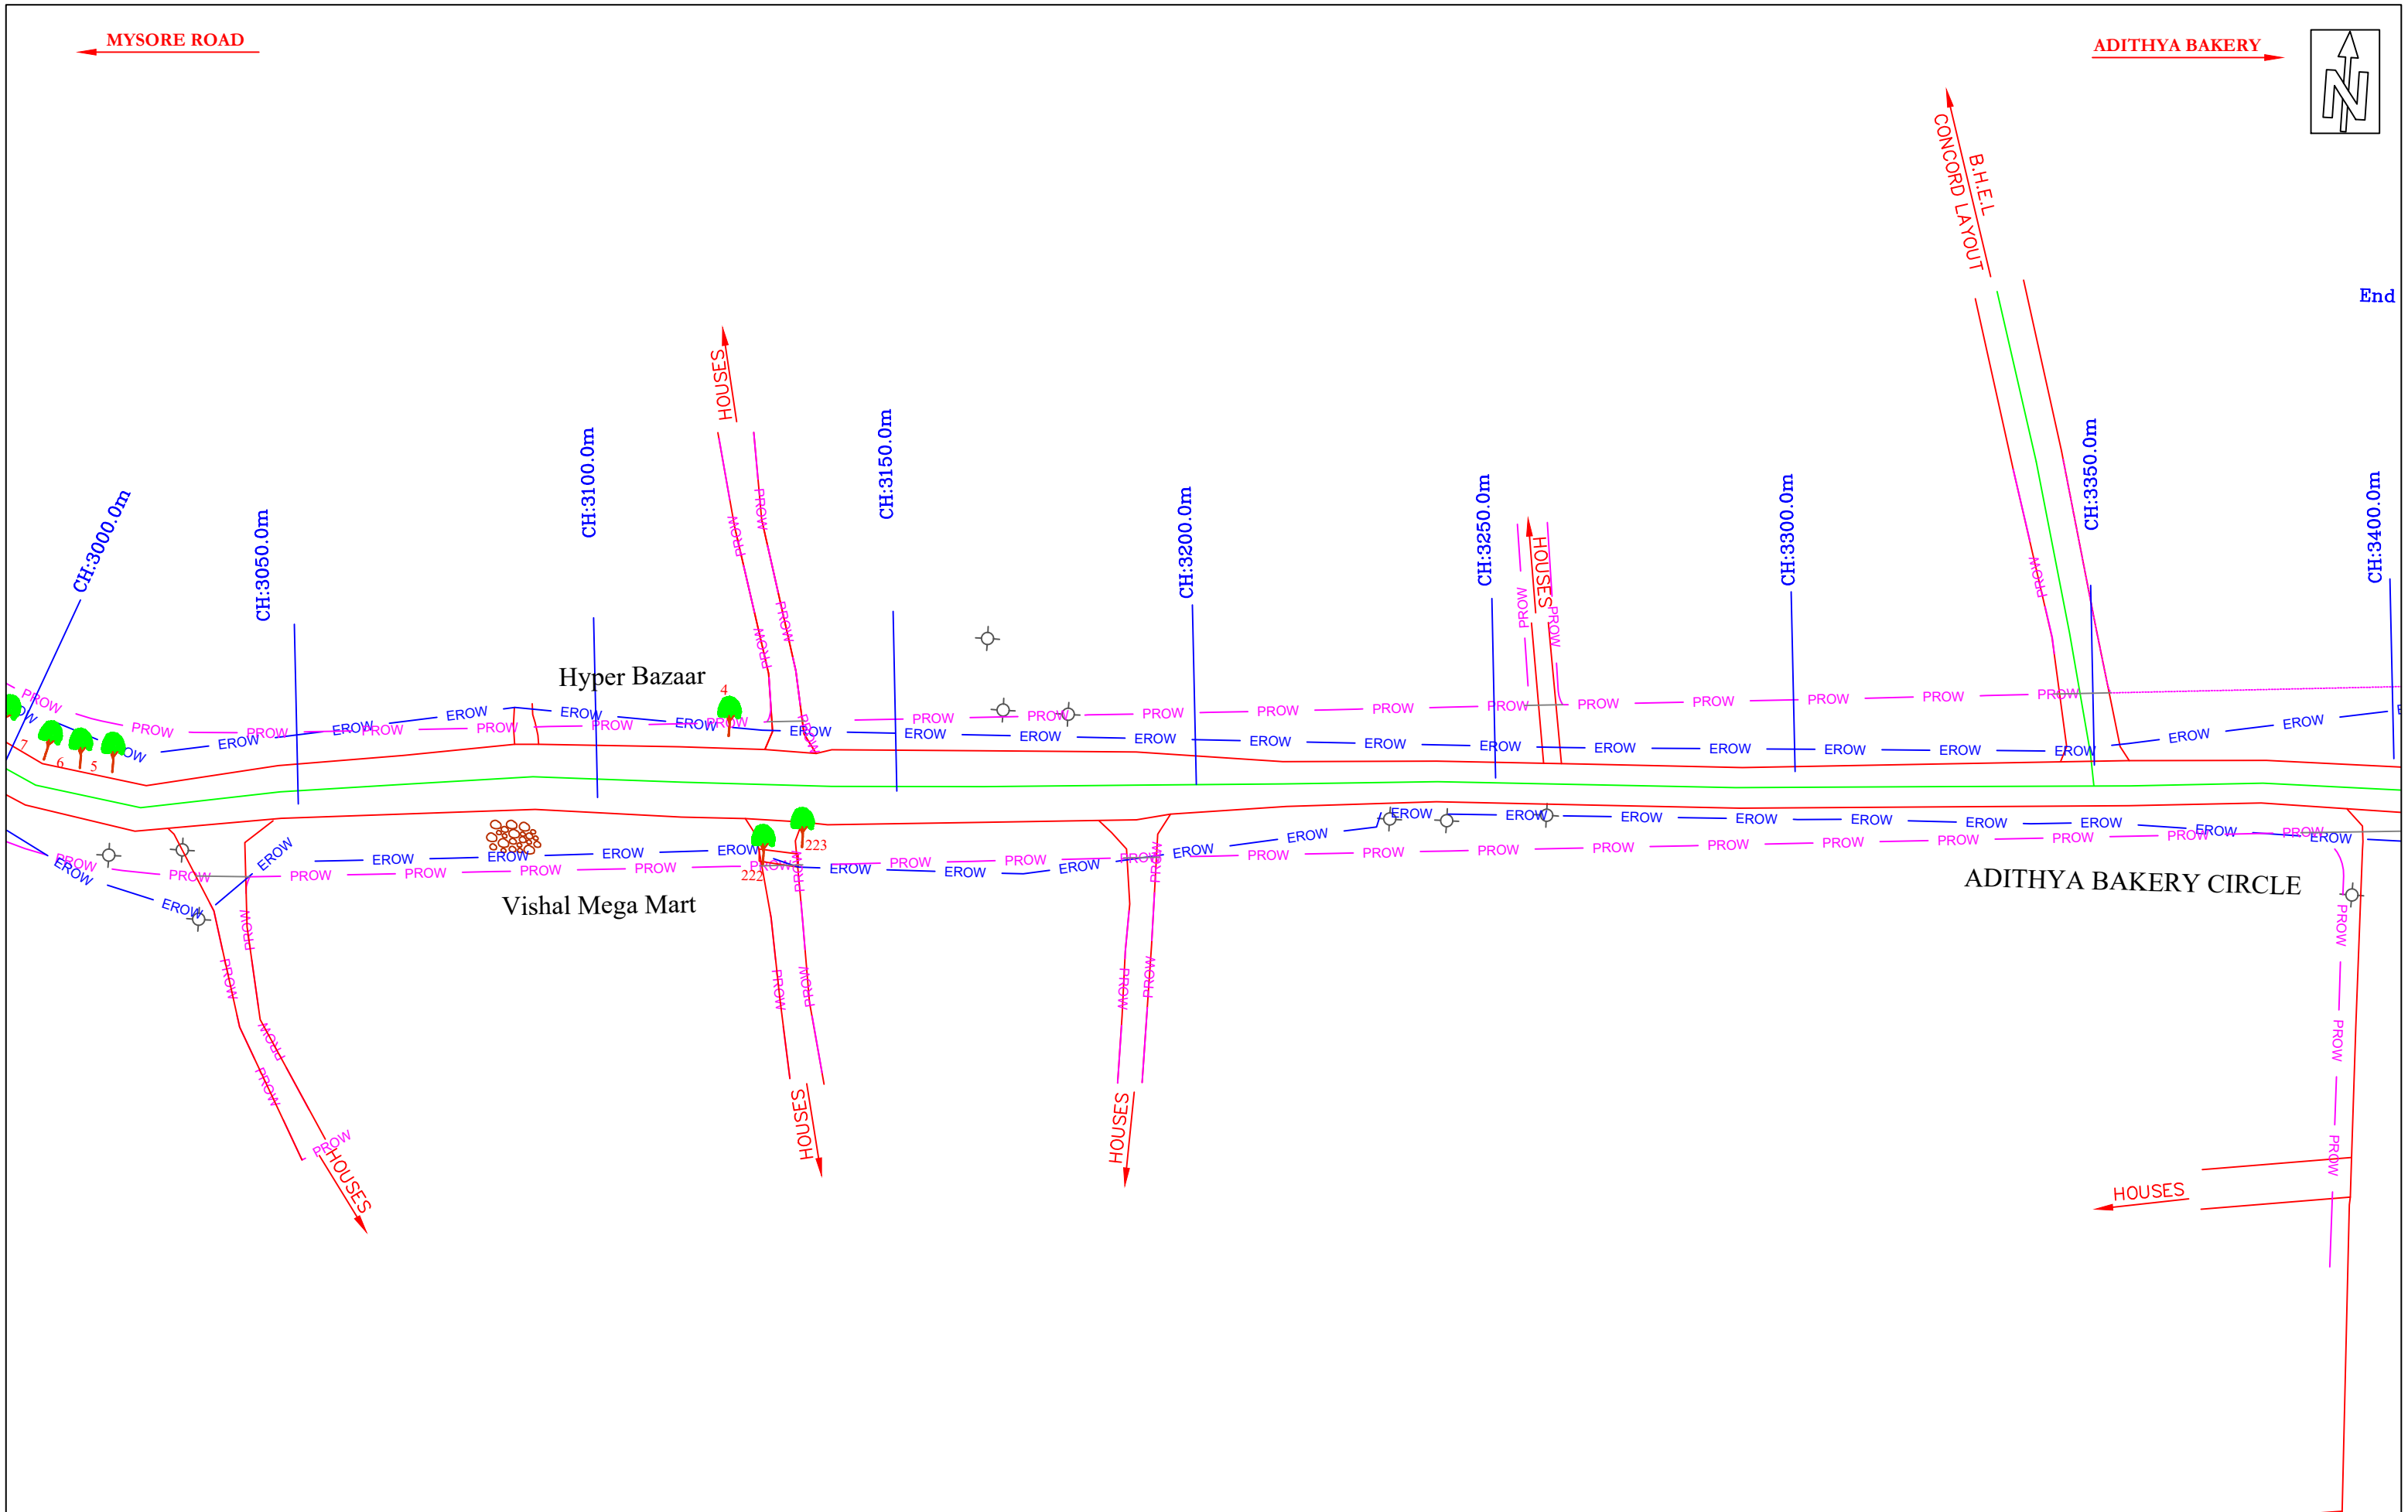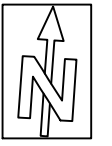

**LEGEND:**

Proposed ROW, Existing ROW.....	—PROW—	—EROW—
Tree & Number Sawan Darbar Ashrama Inside...	64	
Tree & Number.....	1	

**CLIENT:**  
 BRUHAT BENGALURU MAHANAGARA PALIKE  
 ROAD INFRASTRUCTURE - R R NAGAR DIVISION  
 ANNEX BUILDING-3, 4TH FLOOR  
 N.R. SQUARE, BENGALURU - 560002

**CONSULTANTS:**




**Nez Infratech Private Limited.**  
 No.1, 2<sup>nd</sup> Floor, P. Veerappa Arcade,  
 Ittamadu Main Road, Arehalli,  
 Subramanyapura Post, Bengaluru-560061  
 Ph: +91 80 26731005, Website: www.nezpl.com  
 Email: info@nezpl.com, nezsvy@gmail.com

**PROJECT:**  
 WIDENING AND COMPREHENSIVE DEVELOPMENT OF UTTARAHALLI  
 MAIN ROAD FROM MYSORE ROAD TO ADITHYA BAKERY CIRCLE

<b>TITLE :</b> Tree Location Drawing CH:3+000 TO CH: 3+400	<b>DRAWING NO :</b> NEZPL/FDWG/19-20/0068	
	<b>SHEET NO :</b> 5 OF 6	<b>SCALE :</b> 1000

MYSORE ROAD

ADITHYA BAKERY

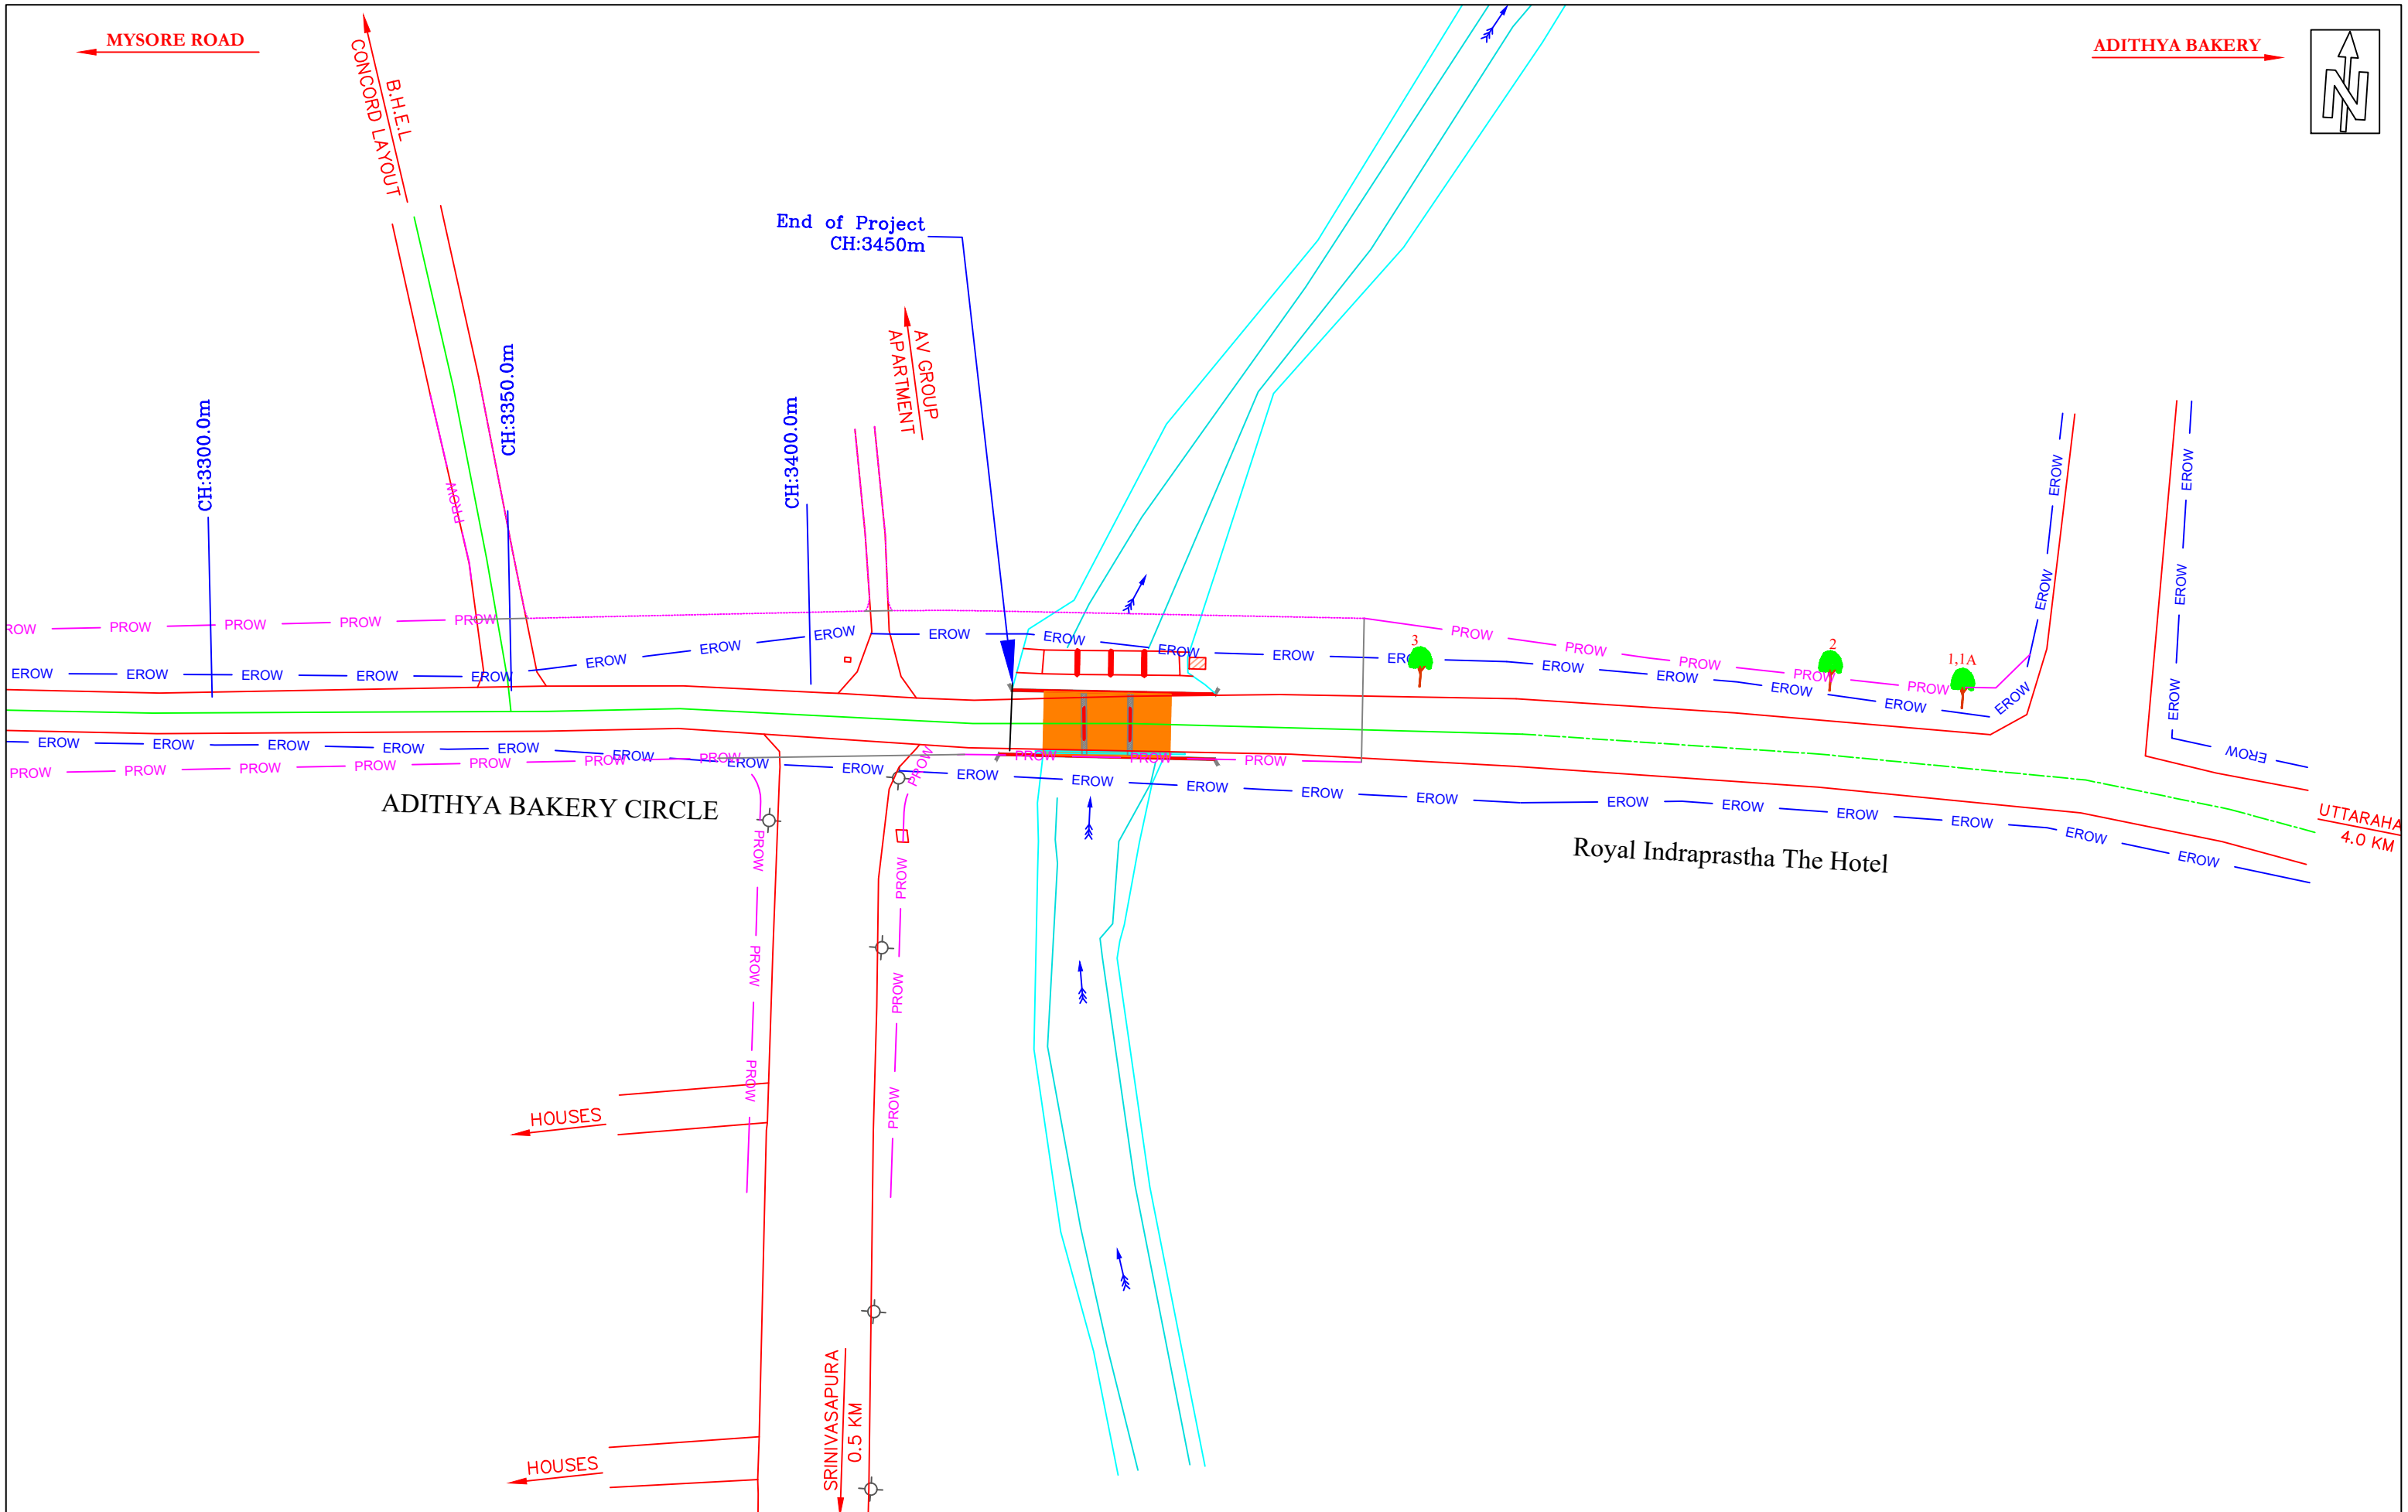

LEGEND:

- Proposed ROW, Existing ROW..... PROW EROW
- Tree & Number Sawan Darbar Ashrama Inside... 64
- Tree & Number..... 1

CLIENT:



BRUHAT BENGALURU MAHANAGARA PALIKE  
 ROAD INFRASTRUCTURE - R R NAGAR DIVISION  
 ANNEX BUILDING-3, 4TH FLOOR  
 N.R. SQUARE, BENGALURU - 560002

CONSULTANTS:



**Nez Infratech Private Limited.**  
 No.1, 2<sup>nd</sup> Floor, P. Veerappa Arcade,  
 Ittamadu Main Road, Arehalli,  
 Subramanyapura Post, Bengaluru-560061  
 Ph: +91 80 26731005, Website: www.nezpl.com  
 Email: info@nezpl.com, nezsvy@gmail.com

PROJECT:

WIDENING AND COMPREHENSIVE DEVELOPMENT OF UTTARAHALLI  
 MAIN ROAD FROM MYSORE ROAD TO ADITHYA BAKERY CIRCLE

TITLE :

Tree Location Drawing  
 CH:3+400 TO CH: 3+450

DRAWING NO : NEZPL/FDWG/19-20/0068

SHEET NO : 6 OF 6

SCALE = 1000