

ಬೃಹತ್ ಬೆಂಗಳೂರು ಮಹಾನಗರ ಪಾಲಿಕೆ
 ಉಪ ಅರಣ್ಯ ಸಂರಕ್ಷಣಾಧಿಕಾರಿಗಳ ಕಛೇರಿ, ಬಿ.ಬಿ.ಎಂ.ಎ.
 ಎನ್.ಆರ್. ಚೌಕ, ಅನೇಕ್ ಬಿಲ್ಡಿಂಗ್-3, ಬೆಂಗಳೂರು (5)
 ಸಂ: ಸಾರ್ವಜನಿಕ/ವಿಳಿ/1762/2020-21 ದಿನಾಂಕ: 23.02.2021

ಸಾರ್ವಜನಿಕ ಪ್ರಕಟಣೆ

ಈ ಮಹಾನಗರ ಬೆಂಗಳೂರು ಮಹಾನಗರ ಮತ್ತು ಸುತ್ತಮುತ್ತಲಿನ ಸಮಸ್ತ ನಾಗರಿಕರ ಗಮನಕ್ಕೆ ತರುವುದೇನೆಂದರೆ, Construction of Grade Separator to Kengeri Outer ring road across Annapurneshwarinagara Main Road ಇಲ್ಲಿ ರಸ್ತೆ ಅಗಲಿಕೆ/ರೋಡ್‌ಗೋಲುವ ಕಾಮಗಾರಿಗೆ ಅಭ್ಯುಕ್ತವಾದ ಮಾರ್ಗವನ್ನು ತೆರವುಗೊಳಿಸಲು ಉದ್ದೇಶಿಸಿದ್ದು, ವಿವರಗಳು ಈ ಕೆಳಕಂಡಂತಿವೆ.

ಪ್ರಾಯೋಜಕರು / ಅರ್ಜಿದಾರರ ಹೆಸರು	ಪ್ರಾಯೋಜಕರು ಅಧೀನಕರರು, ರಸ್ತೆ ಮತ್ತು ಮೂಲಭೂತ ಸೌಕರ್ಯ, ರಾ.ರಾ.ನಗರ, ಬಿ.ಬಿ.ಎಂ.ಎ. ಬೆಂಗಳೂರು
ಮರ ತೆರವುಗೊಳಿಸುವ ಉದ್ದೇಶ	Construction of Grade Separator to Kengeri Outer ring road across Annapurneshwarinagara Main Road ರಸ್ತೆ ಅಗಲಿಕೆ/ರೋಡ್‌ಗೋಲುವ ಕಾಮಗಾರಿ
ಯೋಜನೆಯ ಬಿಡುಗಡೆಯ ಪ್ರದೇಶದ ವಿ.ವಿ.ಎನ್. ಗಿಡಿಂಗ್	Construction of Grade Separator to Kengeri Outer ring road across Annapurneshwarinagara Main Road ಇಲ್ಲಿ ರಸ್ತೆ ಅಗಲಿಕೆ/ರೋಡ್‌ಗೋಲುವ ಕಾಮಗಾರಿಗೆ ಮೂಲಭೂತ ಬಿಡುಗಡೆಯ ನಿರ್ದೇಶನಗಳು: 1. Lat N 12.982141° and Long E 77.511026° (ಪ್ರಾರಂಭ) 2. Lat N 12.954795° and Long E 77.509517° (ಅಂತ್ಯ)
ಯೋಜನೆಯ ಪ್ರದೇಶದ ಪ್ರಾಥಮಿಕ ಕಾರುವ ಮಾರ್ಗ-95 (ತೋರಿಸಿರುವ ಮಾತ್ರ)	ವ್ಯಕ್ತಿ ಜನನ, ನಕಾಶೆಗಳ ವಿವರಗಳನ್ನು ಒದಗಿಸುವ ಬಿ.ಬಿ.ಎಂ.ಎ. ವೆಬ್‌ಸೈಟ್‌ನಲ್ಲಿ ಮಾಹಿತಿಗಾಗಿ ಒದಗಿಸಲಾಗಿದೆ. (www.bbmp.gov.in)
ಆಕ್ಷೇಪಣೆಗಳನ್ನು ಸಲ್ಲಿಸುವ ವಿಧಾನ (ಸಾರ್ವಜನಿಕರು ನೇರವಾಗಿ / ಇ-ಮೇಲ್ / ಅಂಚೆ ಮುಖಾಂತರ ಈ ಕೆಳಕಂಡವರ ಕಛೇರಿಗೆ ಸಲ್ಲಿಸಬಹುದು)	ವಿಳಾಸ: ಉಪ ಅರಣ್ಯ ಸಂರಕ್ಷಣಾಧಿಕಾರಿ, (ವ್ಯಕ್ತಿಗಳಿಗೆ, ಬಿ.ಬಿ.ಎಂ.ಎ.) ನೆಲಮಹಡಿ, ಅನೇಕ್ ಬಿಲ್ಡಿಂಗ್-3, ಎನ್.ಆರ್. ಚೌಕ, ಬೆಂಗಳೂರು-560001. Email ID: dcfbbmp12@gmail.com
ಆಕ್ಷೇಪಣೆಗಳನ್ನು ಸಲ್ಲಿಸಬೇಕಾದ ಅವಧಿ	ಈ ಪ್ರಕಟಣೆ ಹೊರಡಿಸಿದ ದಿನಾಂಕದಿಂದ 10 ದಿನಗಳೊಳಗಾಗಿ, ಶುಭವೇ, ಆಕ್ಷೇಪಣೆಗಳು ಪ್ರಸ್ತಾವಿತ ಯೋಜನೆಗೆ ಮಾತ್ರ ಸಂಬಂಧಿಸಿದವೇ.

ಮೇಲ್ಕಂಡ ಪ್ರದೇಶದಲ್ಲಿನ ಮಾರ್ಗವನ್ನು ತೆರವುಗೊಳಿಸುವ ಸಂಬಂಧ ಸಾರ್ವಜನಿಕರ ಅಕ್ಷೇಪಣೆ / ಸಲಹೆಗಳನ್ನು ಕಾಮಗಾರಿ ವ್ಯಕ್ತಿ ಸಂರಕ್ಷಣಾ ಕಾಯಿದೆ 1976 ಸೆಕ್ಷನ್ 8(3) (vi) ಪ್ರಕಾರ ಸಲಹೆ - ಸೂಚನೆಗಳನ್ನು ನೀಡಲು ಪ್ರಸ್ತಾನಿಸಲಾಗಿದೆ.

ಕೆ.ನರಸಿಂಹ ಭಟ್ಟ ಸಹ- ಉಪ ಅರಣ್ಯ ಸಂರಕ್ಷಣಾಧಿಕಾರಿ (ವ್ಯಕ್ತಿಗಳಿಗೆ ಬಿ.ಬಿ.ಎಂ.ಎ.)
 ಕೋಟಾಡ್ ನಂ. 19, ಅರಸೀಕೆರೆ, ಮುನ್ಸಿಪಲ್ ಕಾರ್ಪೊರೇಷನ್.

ಮಾಸ್ಕ್ ಧರಿಸಿ, 6 Feet ದೂರವನ್ನು ಕಾಯ್ದಿರಿಸಿ, ಕೈಗಳನ್ನು ಸ್ವಚ್ಛಗೊಳಿಸಿ.

17x8=136

BRUHAT BENGALURU MAHANAGARA PALIKE
 Office of the Deputy Conservator of Forests, BBMP,
 N. R. Square, Annex-3 Building, Bengaluru
 No.: DCF/PR/1762/2020-21 (14) Date: 23.02.2021

PUBLIC NOTIFICATION

This is to bring to the notice of all citizens of all BBMP and surrounding Bengaluru that Construction of Grade Separator to Kengeri Outer ring road across Annapurneshwarinagara Main Road, Bengaluru. Details as given below.

Name of the project / Applicant	Executive Engineer, Road Infrastructure, R.R. Nagara, BBMP
Purpose for removal of tree(s)	Construction of Grade Separator to Kengeri Outer ring road across Annapurneshwarinagara Main Road, BBMP limits
Description of the area with clear demarcation of boundaries or with GPS readings	Executive Engineer, Road Infrastructure, BBMP with following co-ordinates. 1. Lat 12.982141° and Long E 77.511026° (Starting Point) 2. Lat 12.954795° and Long E 77.509517° (Ending Point)
Enumeration of trees	Description of Trees, Species, Location, Area Map etc. are uploaded in the website of BBMP for information of all. (www.bbmp.gov.in)
Mode of communication of comments	Address: The Deputy Conservator of Forests, (Tree Officer, BBMP) Ground Floor, Annex-3 Building, N.R. Square, Bangalore-560001 Email ID: dcfbbmp12@gmail.com
Deadline for filing objections	Ten (10) days from the date of Publication of this notification *Comments should be relevant and specific to the project

In this background suggestions and objections invited from all citizens in terms of section 8(3)(vi) of The Karnataka Preservation of Tree Act 1976.

The Hindu Sd/- Deputy Conservator of Forests (Tree Officer, BBMP)

COVID-19: DO NOT PANIC, BE AWARE

Wear Mask, Follow Physical Distancing (6 Feet), Maintain Hand Hygiene

17x8=136



RUHAT BANGALORE MAHANAGARA PALIKE

No: DCF/PR/762/2020-21

Office of the
Deputy Conservator of Forests
Bruhat Bangalore Mahanagara Palike
N.R.Sqre Annex Biliding-3
Bangalore, dated: 23.02.2020

Public Notification

This is to bring to the notice of all citizens of all BBMP and surrounding Bengaluru that Construction of Grade Separator to Kengeri Outer ring road across Annapurneshwarinagra Main Road Bengaluru. Details are given below:

Name of the Project/Applicant	Executive Engineer Road Infrastructure, R.R.Nagara BBMP	
Purpose for removal of tree(s)	Construction of Grade Separator to Kengeri Outer ring road across Annapurneshwarinagra Main Road BBMP limits	
Description of the area with clear demarcation of boundaries or with GPS readings	Executive Engineer Road Infrastructure BBMP with following co-ordinates. 1. Lat 12.982141" and Long E 77.511026" (Starting Point) 2. Lat 12.954795" and Long E 77.509517" (End Point)	
Enumeration of trees 1. Total no trees standing in the project area -95 (ninety five)	List enclosed	Description of Trees, species, location, Area Map etc are uploaded in the website of BBMP for information of all. (www.bbmp.gov.in)
Mode of communication of comments (Public can send their comments either by E-mail / Post / Hand)	Address: The Deputy Conservator of Forests (Tree Officer, BBMP) Ground Floor, Annex-3 Building, N.R. Square, Bangalore-560001. Email ID: dcfbbmp12@gmail.com	
Deadline for filing objections	Ten (10) days from the date of Publication of this notification *Comments should be relevant and specific to the project	

In this background suggestions and objections invited from all citizens in terms of section 8 (3)(vii) of The Karnataka Preservation of Tree Act 1976.

Deputy Conservator of Forests
(Tree Officer, BBMP)
Bangalore



ಬೃಹತ್ ಬೆಂಗಳೂರು ಮಹಾನಗರ ಪಾಲಿಕೆ

ಸಂಖ್ಯೆ: ಉಅಸಂ/ಪಿಆರ್/1267/2020-21


ಉಪ ಅರಣ್ಯ ಸಂರಕ್ಷಣಾಧಿಕಾರಿಯವರ ಕಛೇರಿ
ಬೃಹತ್ ಬೆಂಗಳೂರು ಮಹಾನಗರ ಪಾಲಿಕೆ,
ಎನ್.ಆರ್.ಸ್ಟೇರ್, ಅನೆಕ್ಸ್ ಬಿಲ್ಡಿಂಗ್-3
ಬೆಂಗಳೂರು, ದಿನಾಂಕ: 23.02.2021

ಸಾರ್ವಜನಿಕ ಪ್ರಕಟಣೆ

ಈ ಮೂಲಕ ಬೆಂಗಳೂರು ಮಹಾನಗರ ಮತ್ತು ಸುತ್ತಮುತ್ತಲಿನ ಸಮಸ್ತ ನಾಗರಿಕರ ಗಮನಕ್ಕೆ ತರುವುದೇನೆಂದರೆ,
Construction of Grade Separator to Kengeri Outer ring road across Annapurneshwarinagra Main Road ಇಲ್ಲಿ ರಸ್ತೆ ಅಗಲೀಕರಣಗೊಳಿಸುವ ಕಾಮಗಾರಿಗೆ ಅಡ್ಡ ಬರುತ್ತಿರುವ ಮರಗಳನ್ನು ತೆರವುಗೊಳಿಸಲು ಉದ್ದೇಶಿಸಿದ್ದು, ವಿವರಗಳು ಕೆಳಕಂಡಂತಿರುತ್ತವೆ.

ಪ್ರಾಯೋಜನೆಯ/ಅರ್ಜಿದಾರರ ಹೆಸರು	ಕಾರ್ಯಪಾಲಕ ಅಭಿಯಂತರರು, ರಸ್ತೆ ಮತ್ತು ಮೂಲಭೂತ ಸೌಕರ್ಯ ರಾ.ರಾ.ನಗರ ಬಿಬಿಎಂಪಿ ಬೆಂಗಳೂರು
ಮರ ತೆರವು ಗೊಳಿಸುವ ಉದ್ದೇಶ	Construction of Grade Separator to Kengeri Outer ring road across Annapurneshwarinagra Main Road ರಸ್ತೆ ಅಗಲೀಕರಣಗೊಳಿಸುವ ಕಾಮಗಾರಿ
ಯೋಜನೆಯ ಬರುತ್ತಿರುವ ಪ್ರದೇಶದ ಜಿ.ಪಿ.ಎಸ್. ರೀಡಿಂಗ್ಸ್	Construction of Grade Separator to Kengeri Outer ring road across Annapurneshwarinagra Main Road ಇಲ್ಲಿ ರಸ್ತೆ ಅಗಲೀಕರಣಗೊಳಿಸುವ ಕಾಮಗಾರಿಗೆ ವ್ಯಾಪ್ತಿಯಲ್ಲಿ ಬರುವ ನಿರ್ದೇಶಾಂಕಗಳು. 1. Lat N 12.982141" and Long E 77.511026" (ಪ್ರಾರಂಭ) 2. Lat N 12.954795" and Long E 77.509517" (ಅಂತಿಮ)
ಯೋಜನಾ ಪ್ರದೇಶದಲ್ಲಿ ಪ್ರಸ್ತುತ ಇರುವ ಮರಗಳು-95 (ತೊಂಭತ್ತ ಐದು ಮಾತ್ರ) ಪಟ್ಟಿ ಲಗತ್ತಿಸಿದೆ	ಮರಗಳ ವಿವರ, ಜಾತಿ, ಮರಗಳಿರುವ ಜಾಗ, ನಕಾಶೆಗಳ ವಿವರಗಳನ್ನು ಬಿಬಿಎಂಪಿ ವೆಬ್ ಸೈಟ್‌ನಲ್ಲಿ ಮಾಹಿತಿಗಾಗಿ ಒದಗಿಸಲಾಗಿದೆ. (www.bbmp.gov.in)
ಆಕ್ಷೇಪಣೆಗಳನ್ನು ಸಲ್ಲಿಸುವ ವಿಧಾನ (ಸಾರ್ವಜನಿಕರು ನೇರವಾಗಿ/ಇ-ಮೇಲ್/ಅಂಚೆ ಮುಖಾಂತರ ಈ ಕೆಳಸಹಿದಾರರ ಕಛೇರಿಗೆ ಸಲ್ಲಿಸಬಹುದು)	ವಿಳಾಸ: ಉಪ ಅರಣ್ಯ ಸಂರಕ್ಷಣಾಧಿಕಾರಿ, (ವೃಕ್ಷಾಧಿಕಾರಿ, ಬಿಬಿಎಂಪಿ) ಸಲಹೆಮಹಡಿ, ಅನೆಕ್ಸ್ ಬಿಲ್ಡಿಂಗ್ -3, ಎನ್.ಆರ್. ವೃತ್ತ, ಬೆಂಗಳೂರು - 560001. Email ID: dcfbbmp12@gmail.com
ಆಕ್ಷೇಪಣೆಗಳನ್ನು ಸಲ್ಲಿಸಬೇಕಾದ ಅವಧಿ	ಈ ಪ್ರಕಟಣೆ ಹೊರಡಿಸಿದ ದಿನಾಂಕದಿಂದ 10 ದಿನಗಳೊಳಗಾಗಿ. ಸೂಚನೆ: ಆಕ್ಷೇಪಣೆಗಳು ಪ್ರಸ್ತಾವಿತ ಯೋಜನೆಗೆ ಮಾತ್ರ ಸಂಬಂಧಿಸಿರಬೇಕು.

ಮೇಲ್ಕಂಡ ಪ್ರದೇಶದಲ್ಲಿನ ಮರಗಳನ್ನು ತೆರವುಗೊಳಿಸುವ ಸಂಬಂಧ ಸಾರ್ವಜನಿಕರ ಆಕ್ಷೇಪಣೆ / ಸಲಹೆಗಳಿದ್ದಲ್ಲಿ ಕರ್ನಾಟಕ ವೃಕ್ಷ ಸಂರಕ್ಷಣಾ ಕಾಯಿದೆ 1976 ಸೆಕ್ಷನ್ 8(3)(vii) ಪ್ರಕಾರ ಸಲಹೆ-ಸೂಚನೆಗಳನ್ನು ನೀಡಲು ಆಹ್ವಾನಿಸಲಾಗಿದೆ.

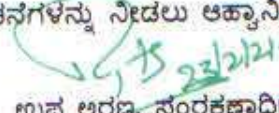
ಉಪ ಅರಣ್ಯ ಸಂರಕ್ಷಣಾಧಿಕಾರಿ,
(ವೃಕ್ಷಾಧಿಕಾರಿ, ಬಿಬಿಎಂಪಿ)
ಬೆಂಗಳೂರು

**Construction of grade Separators to Kengeri Outer Ring Road across
Annapoorneshwari Nagara Main Road**

Sl. No.	Tree No	Name of Tree	Tree Girth (mtr)	Tree Height (mtr)
1	1	Ranjal Tree	0.60	2.00
2	2	Ranjal Tree	0.60	2.00
3	3	Ranjal Tree	0.30	1.50
4	4	Spathodea	1.85	3.00
5	5	Nerale Tree	0.60	2.50
6	6	Kanagale Tree	0.45	1.50
7	7	Spathodea	3.00	6.00
8	8	Honge Tree	0.40	2.00
	8a	Honge Tree	0.30	2.00
9	9	Honge Tree	0.50	3.00
10	10	Maavu Tree	0.25	1.50
11	11	Elaichi Tree	0.65	3.00
12	12	Peltophorum Tree	1.75	3.00
13	13	Peltophorum Tree	1.85	2.50
14	14	Honge Tree	0.35	2.50
15	15	Rain Tree	1.20	3.00
16	16	Elaichi Tree	0.70	3.00
17	17	Ranjal Tree	0.35	2.00
	17a	Ranjal Tree	0.30	2.00
18	18	Ranjal Tree	0.75	2.50
19	19	Honge Tree	1.00	2.00
20	20	Mahagony Tree	1.10	5.00
	20a	Mahagony Tree	0.90	2.50
21	21	Mahogony Tree	1.35	3.00
22	22	Honge Tree	0.40	2.00
23	23	Tega Tree	0.30	2.00
24	24	Rain Tree	1.00	2.00
25	25	Mahagony Tree	1.25	3.00
26	26	Mahagony Tree	1.30	4.00
27	27	Honge Tree	0.40	1.50
28	28	Mahagony Tree	1.80	3.00
29	29	Shivani Tree	0.70	4.00
	29a	Shivani Tree	0.60	4.00
	29b	Shivani Tree	0.35	4.00
30	30	Bugari Tree	0.60	3.00
31	31	Mahagony Tree	1.70	3.00
32	32	Honge Tree	0.70	3.00
33	33	Bugari Tree	0.45	4.00
34	34	Mahagony Tree	1.20	4.00

35	35	Mahagony Tree	1.80	4.00
36	36	Hole Dasavala Tree	0.70	3.00
37	37	Gasagase Tree	0.80	2.50
38	38	Mahagony Tree	1.30	3.00
39	39	Mahagony Tree	1.40	3.00
40	40	Mahagony Tree	2.50	1.50
41	41	Mahagony Tree	1.60	3.00
42	42	Mahagony Tree	1.40	3.00
43	43	Mahagony Tree	1.50	3.00
44	44	Bevu Tree	1.10	5.00
45	45	Mahagony Tree	1.30	3.00
46	46	Mahagony Tree	1.70	4.00
47	47	Honge Tree	0.55	3.00
48	48	Mahogany Tree	1.40	4.00
49	49	Mahogany Tree	1.40	4.00
	49a	Mahogany Tree	0.35	2.00
50	50	Mahogany Tree	0.70	2.00
51	51	Peltophorum Tree	1.70	2.50
52	52	Peltophorum Tree	0.70	2.00
	52a	Peltophorum Tree	0.70	2.00
53	53	Mahogany Tree	1.10	2.50
54	54	Mahogany Tree	1.20	2.50
55	55	Mahogany Tree	1.10	2.00
56	56	Mahogany Tree	0.95	2.50
57	57	Mahogany Tree	1.20	3.00
58	58	Mahogany Tree	1.20	3.00
59	59	Mahogany Tree	1.20	3.00
60	60	Mahogany Tree	1.20	2.50
61	61	Peltophorum Tree	0.60	3.00
62	62	Mahagony Tree	0.50	1.50
63	63	Honge Tree	0.23	2.00
64	64	Rain Tree	0.25	3.00
65	65	Honge Tree	0.65	2.00
66	66	Mahagony Tree	0.45	2.00
67	67	Mahagony Tree	0.50	1.50
68	68	Mahagony Tree	0.55	2.00
69	69	Akash Mallige Tree	0.35	3.00
70	70	Honge Tree	0.60	2.00
71	71	Rain Tree	1.30	4.00
	71a	Rain Tree	1.50	3.00
72	72	Mahagony Tree	0.50	1.50
73	73	Mahagony Tree	0.40	1.50
74	74	Mahagony Tree	0.80	2.00
75	75	Ranjal Tree	0.65	2.00


76	76	Honge Tree		0.70	2.00
77	77	Honge Tree		1.40	2.00
78	78	Jackfruit Tree		0.40	3.00
79	79	Ranjal Tree		0.60	1.50
80	80	Honge Tree		1.20	2.00
81	81	Arali Tree		0.25	2.00
82	82	Bugari Tree		0.55	1.50
	82a	Bugari Tree		0.50	1.50
83	83	Mahagony Tree		0.40	2.00
84	84	DaliChand		0.75	1.50
85	85	Ranjal Tree		0.60	2.00
86	86	Ranjal Tree		0.55	2.00
87	87	Ranjal Tree		0.55	2.00
88	88	Ranjal Tree		0.45	2.00
89	89	Honge Tree		0.75	4.00
90	90	Peltophorum Tree		0.70	3.00
	90a	Peltophorum Tree		1.40	3.00
91	91	Bugari Tree		0.55	3.00
92	92	Ranjal Tree		0.55	1.50
93	93	Ranjal Tree		0.45	2.00
94	94	Mahagony Tree		0.75	3.00
95	95	Ranjal Tree		0.65	2.00

~~BA~~ = G.R
 D.R.P.O.
 R.R. Nagar.

G. Uda
 K.P.
 R.K. Nagar.

TO MAGADI ROAD

TO KENGERI

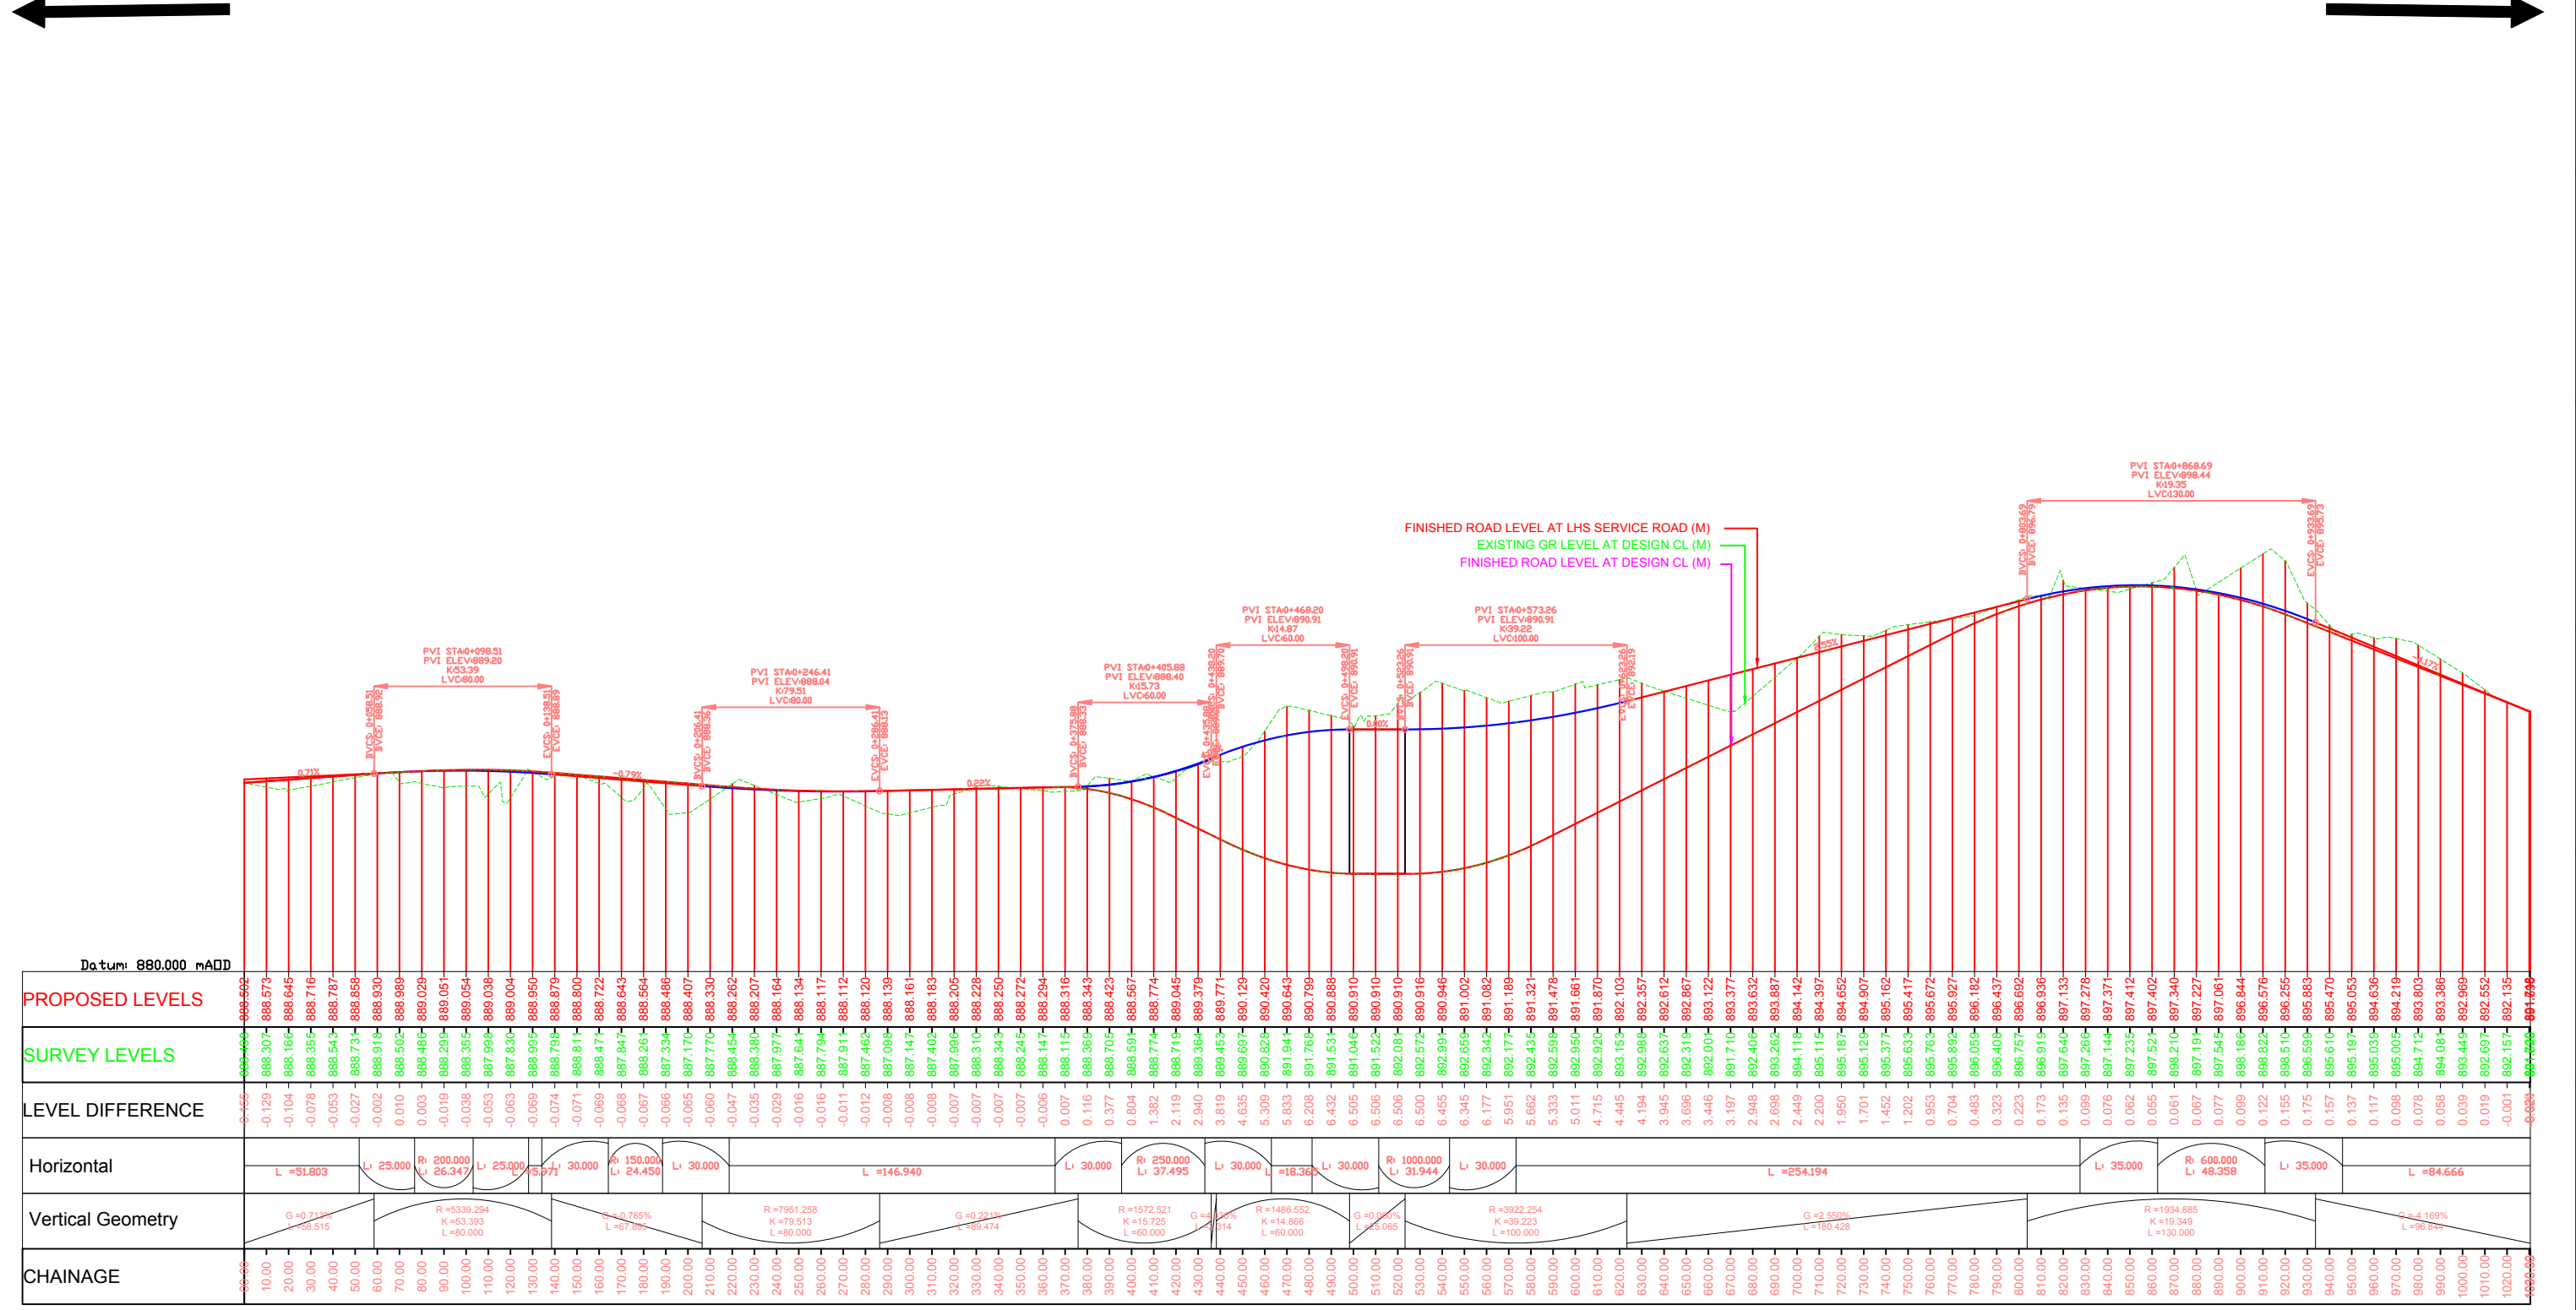

LHS SR PROFILE
SCALE: H 1:1000, V 1:100. DATUM: 880.000

REV.	DATE	DESCRIPTION OF REVISIONS	INITIALS
0			

NOTICE:
THIS DRAWING HAS NOT BEEN PUBLISHED AND IS THE SOLE PROPERTY OF C V KAND CONSULTANTS PRIVATE LIMITED AND IS ISSUED TO THE PARTY FOR THE SPECIFIC PURPOSE AS STATED IN THE AGREEMENT AND IT SHALL NOT BE REPRODUCED, COPIED, LENT OR OTHERWISE DISPOSED OF DIRECTLY OR INDIRECTLY, NOR USED FOR ANY OTHER PURPOSE OTHER THAN FOR WHICH IT IS FURNISHED.

CONSULTANT:
C V KAND CONSULTANTS PRIVATE LIMITED,
BANGALORE

CLIENT:
BRUHAT BENGALURU MAHANAGARA
PALIKE, BENGALURU.


PROJECT:
Consultancy services for preparation of DPR for the work of Construction of grade Separators to Kengeri Outer ring across Annapoorneshwari Nagara Main Road

DRAWING TITLE:
PROFILE LHS SERVICE ROAD

DRAWING NO.	DATE	REVISION-0
CVKCPL/BBMP/ANP/PROFILE/02	NOVEMBER-2019	SHEET- 02 OF 04
DEALT BY BSC	CHECKED BY KD	APPROVED BY SK

TO MAGADI ROAD

TO KENGERI

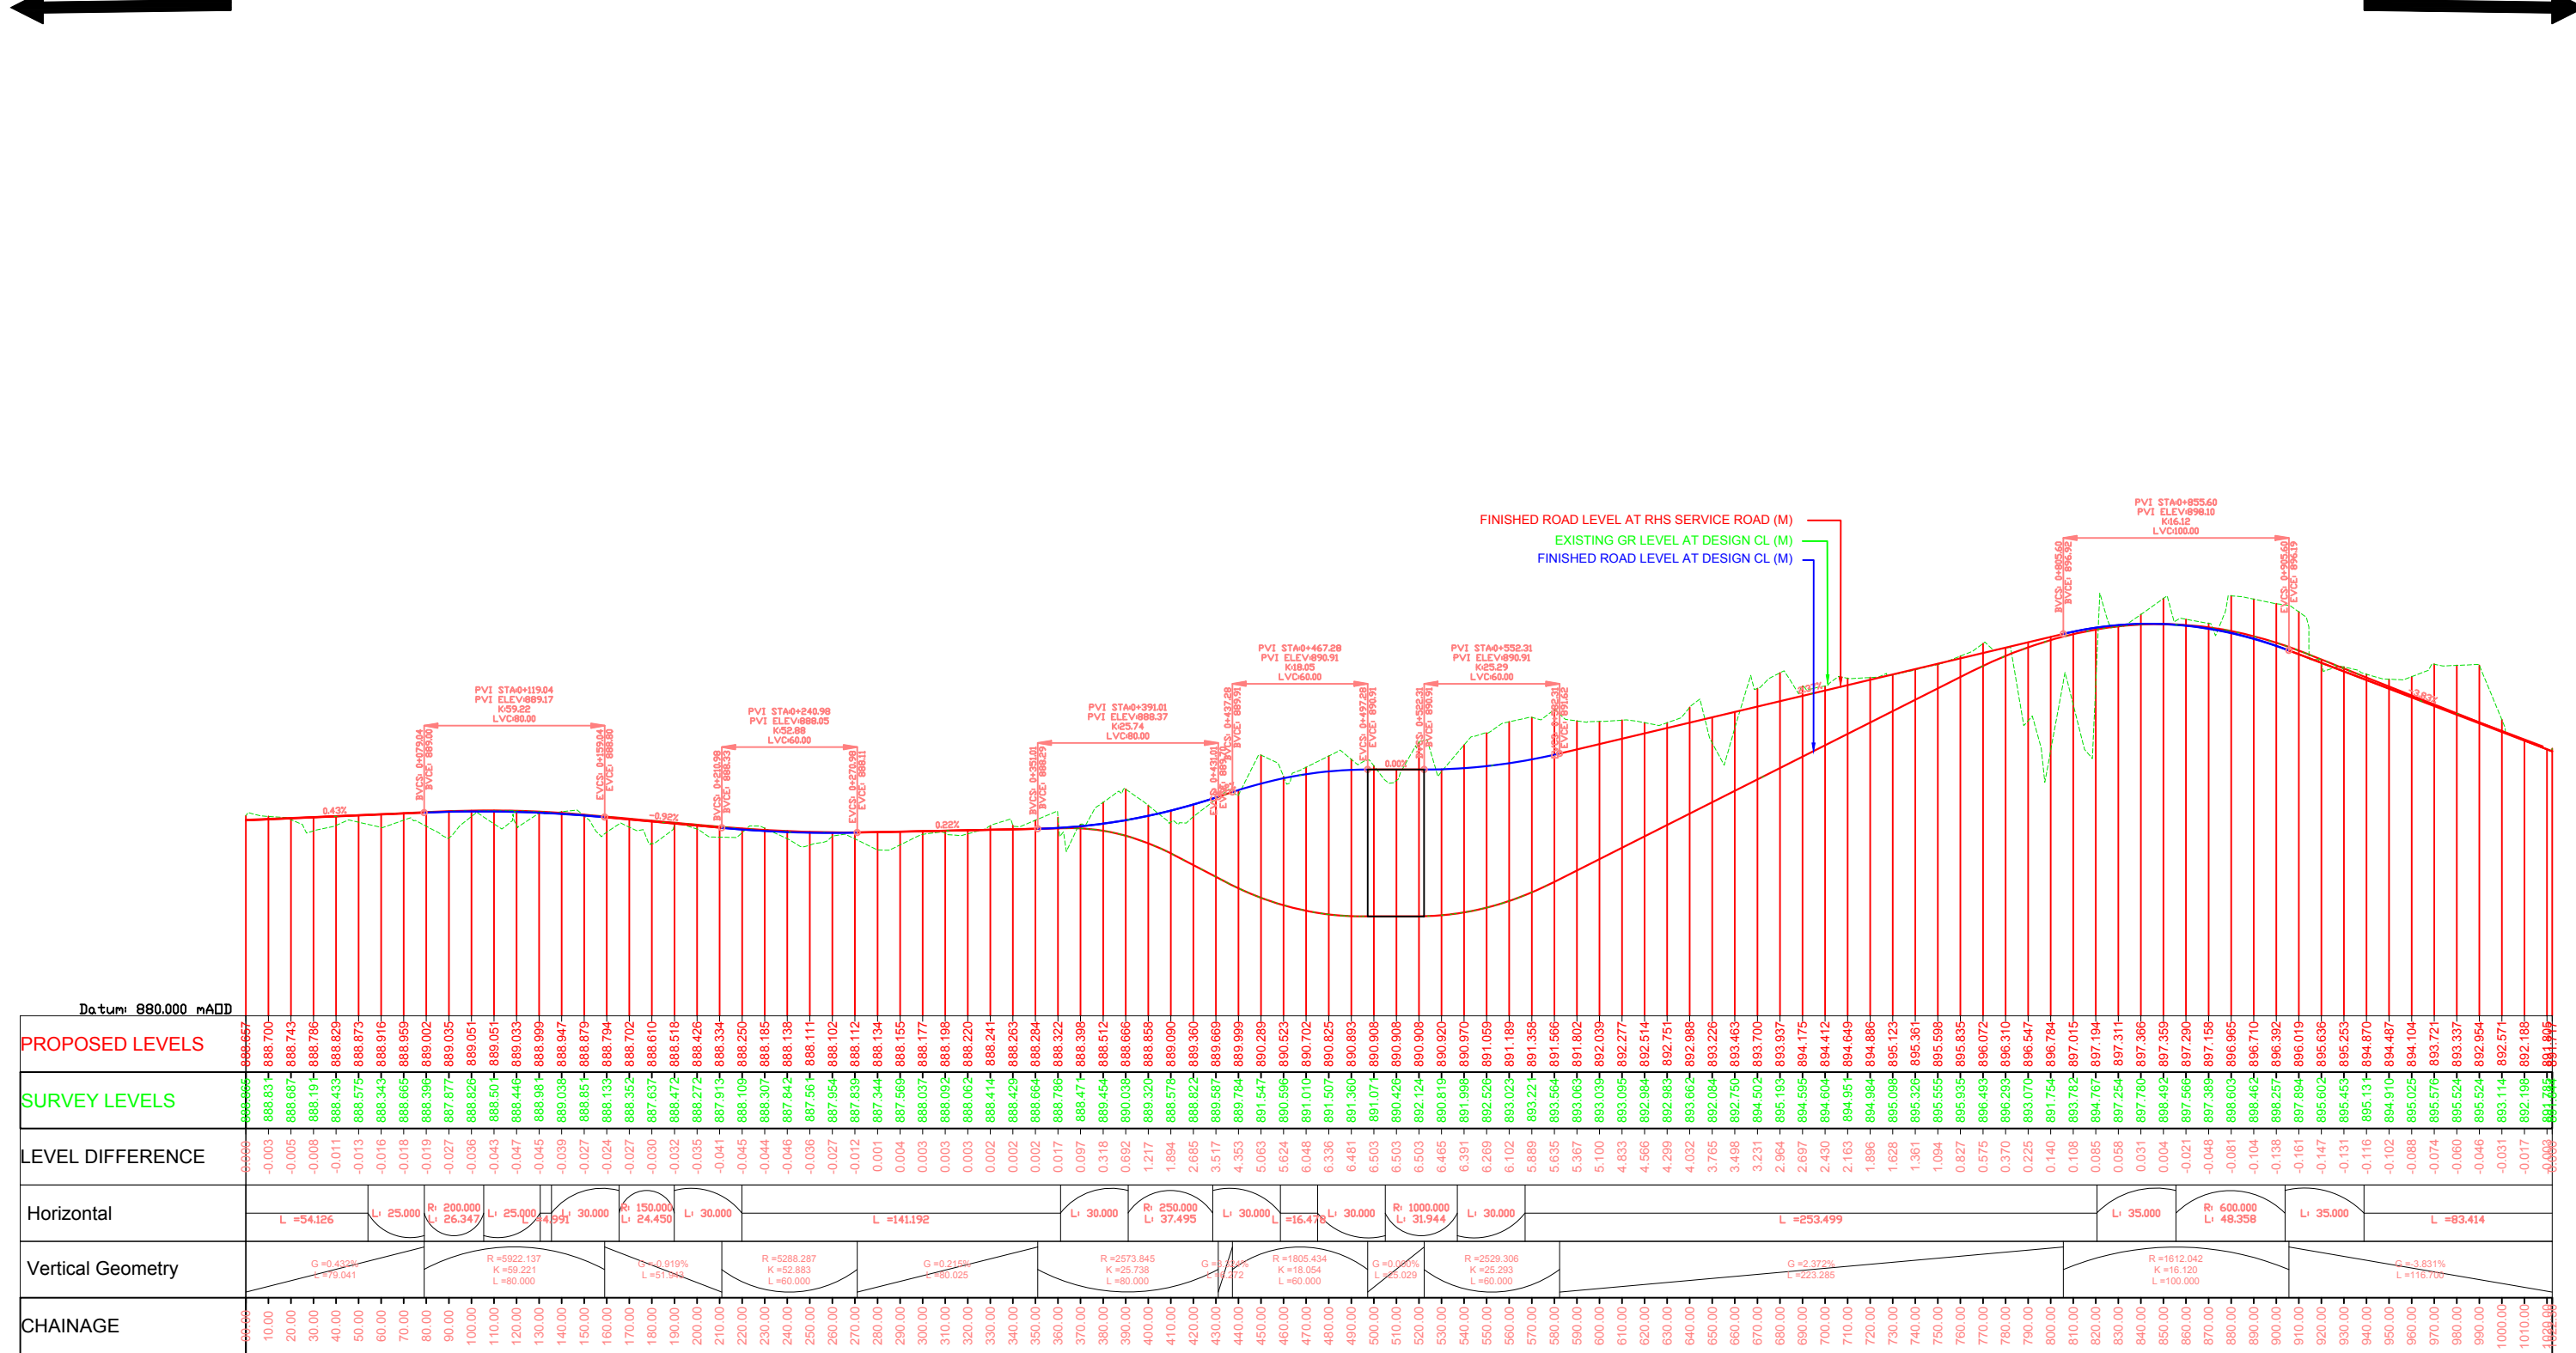

RHS SR PROFILE
SCALE: H 1:1000, V 1:100. DATUM: 880.000

REV.	DATE	DESCRIPTION OF REVISIONS	INITIALS
0			

NOTICE:
THIS DRAWING HAS NOT BEEN PUBLISHED AND IS THE SOLE PROPERTY OF C V KAND CONSULTANTS PRIVATE LIMITED AND IS ISSUED TO THE PARTY FOR THE SPECIFIC PURPOSE AS STATED IN THE AGREEMENT AND IT SHALL NOT BE REPRODUCED, COPIED, LENT OR OTHERWISE DEPOSED OF DIRECTLY OR INDIRECTLY, NOR USED FOR ANY OTHER PURPOSE OTHER THAN FOR WHICH IT IS FURNISHED.

CONSULTANT:
C V KAND CONSULTANTS PRIVATE LIMITED,
BANGALORE

CLIENT:
BRUHAT BENGALURU MAHANAGARA
PALIKE, BENGALURU.


PROJECT:
Consultancy services for preparation of DPR for the work of Construction of grade Separators to Kengeri Outer ring across Annapoorneshwari Nagara Main Road

DRAWING TITLE:
PROFILE RHS SERVICE ROAD

DRAWING NO.	DATE	REVISION-0
CVKCP/BBMP/ANP/PROFILE/03	NOVEMBER-2019	SHEET- 03 OF 04
DEALT BY BSC	CHECKED BY KD	APPROVED BY SK

TO OUTER RING ROAD

TO ANNAPURNESHWARI NAGAR

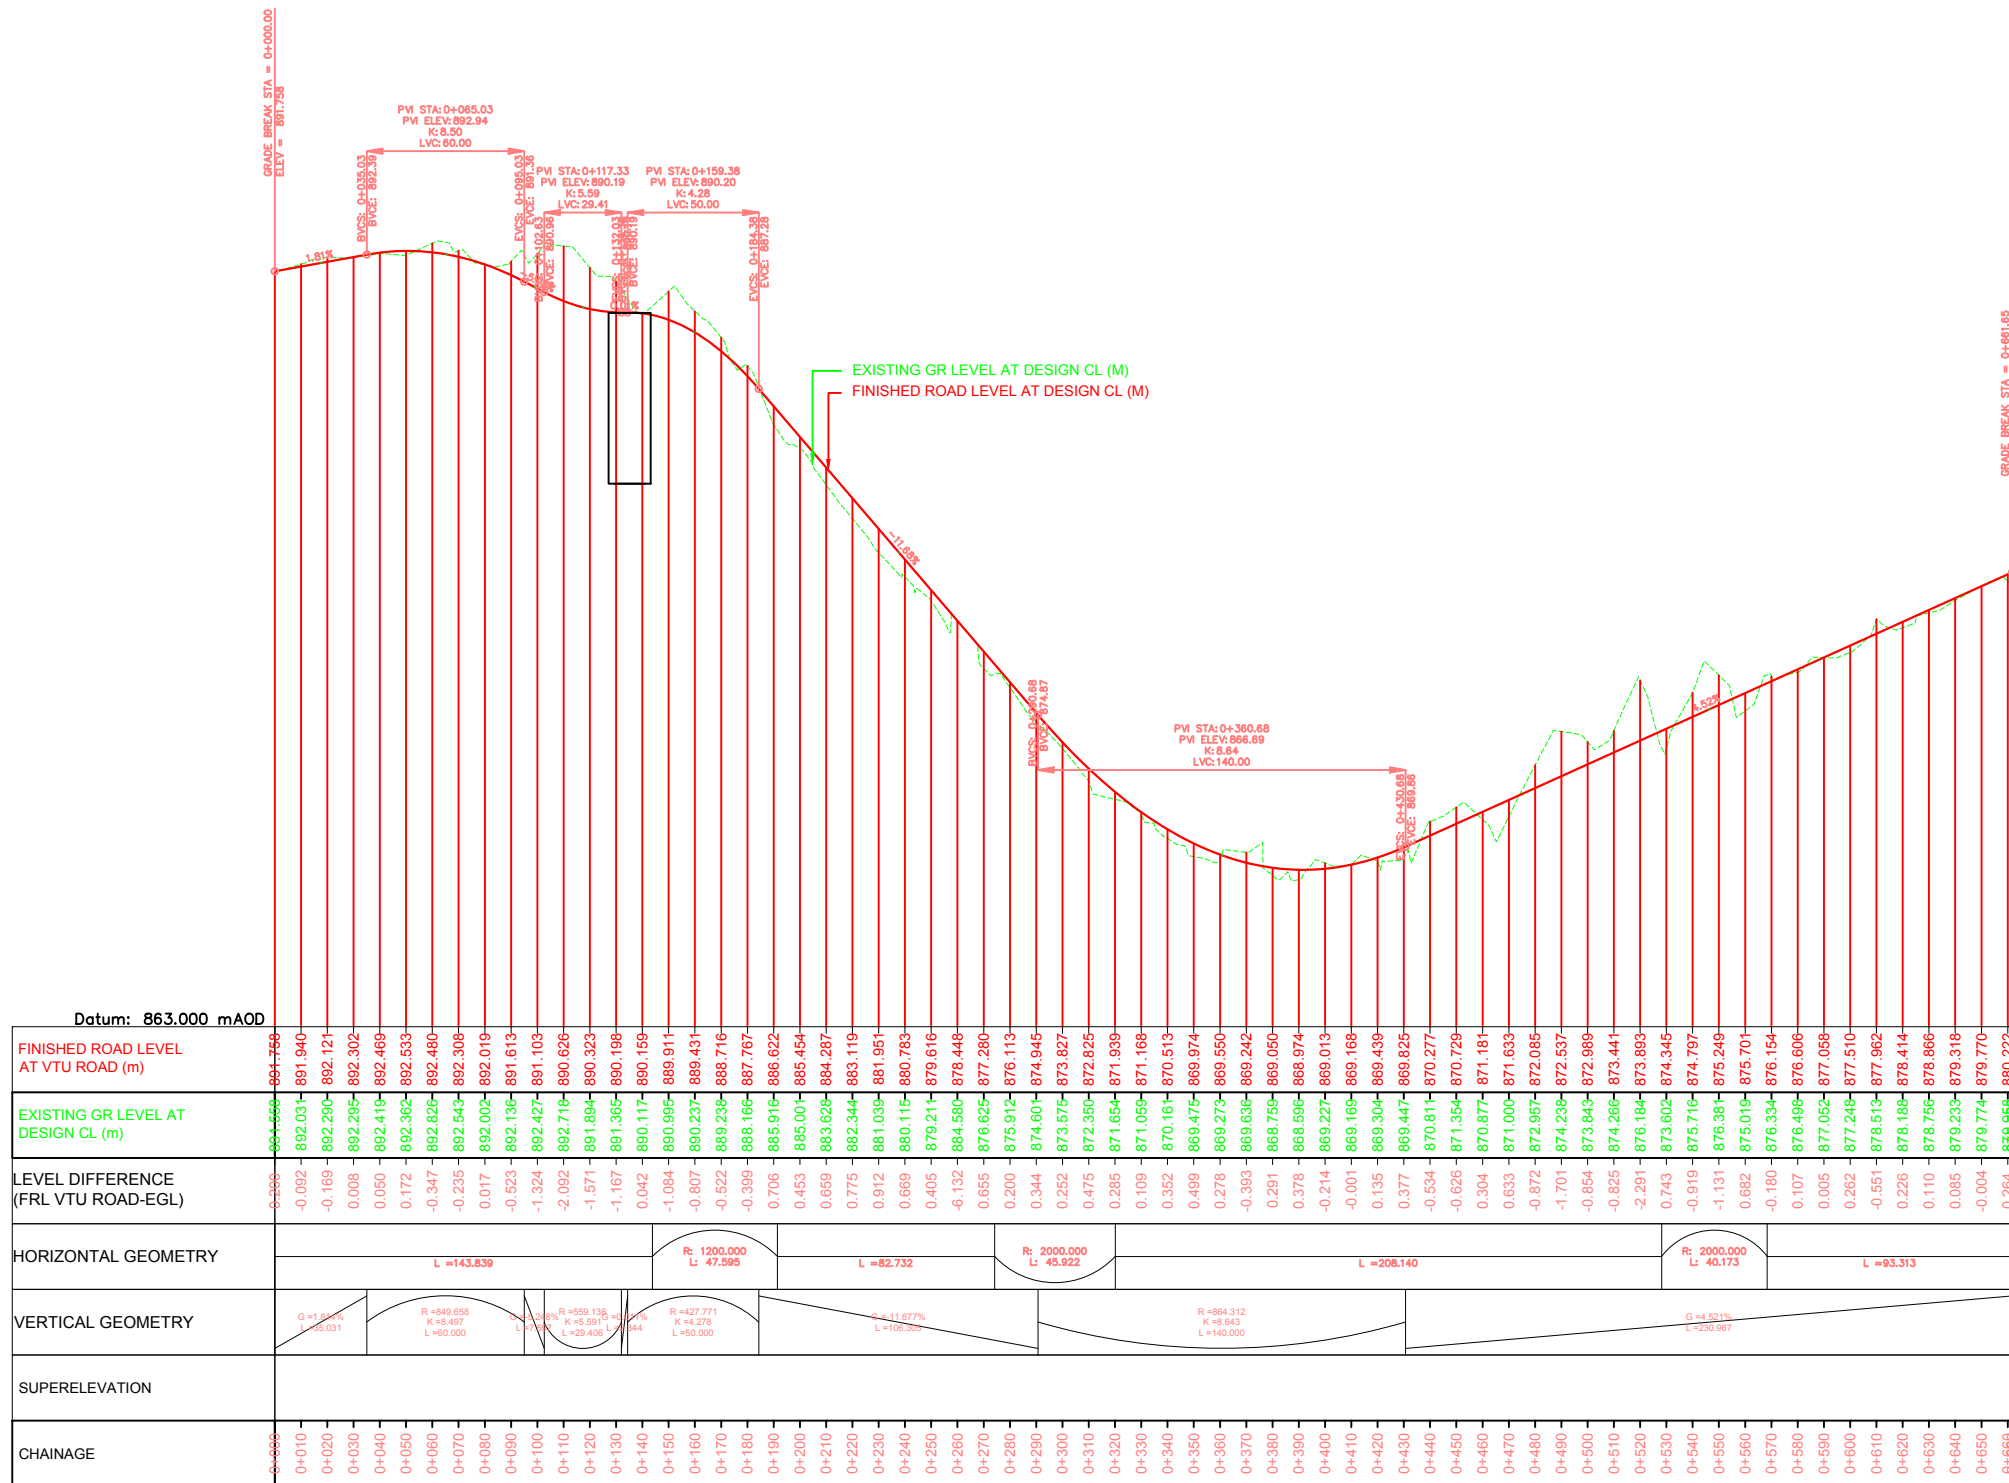

DESIGN PROFILE VTU ROAD
SCALE: H 1:1000,V 1:100. DATUM: 863.000

REV.	DATE	DESCRIPTION OF REVISIONS	INITIALS
0			

NOTICE:
THIS DRAWING HAS NOT BEEN PUBLISHED AND IS THE SOLE PROPERTY OF C V KAND CONSULTANTS PRIVATE LIMITED AND IS ISSUED TO THE PARTY FOR THE SPECIFIC PURPOSE AS STATED IN THE AGREEMENT AND IT SHALL NOT BE REPRODUCED, COPIED, LENT OR OTHERWISE DISPOSED OF DIRECTLY OR INDIRECTLY, NOR USED FOR ANY OTHER PURPOSE OTHER THAN FOR WHICH IT IS FURNISHED.

CONSULTANT:
C V KAND CONSULTANTS PRIVATE LIMITED,
BANGALORE

CLIENT:
BRUHAT BENGALURU MAHANAGARA
PALIKE, BENGALURU.

PROJECT :
Consultancy services for preparation of DPR for the work of Construction of grade Separators to Kengeri Outer ring across Annapoorneshwari Nagara Main Road

DRAWING TITLE:
VTU ROAD PROFILE

DRAWING NO.	DATE	REVISION-0
CVKCP/BBMP/ANP/PROFILE/04	NOVEMBER-2019	SHEET- 04 OF 04
DEALT BY BSC	CHECKED BY KD	APPROVED BY SK