



SCALE: 1:100

COLOR INDEX

PLOT BOUNDARY
ABUTTING ROAD
PROPOSED WORK (COVERAGE AREA)
EXISTING (To be retained)
EXISTING (To be demolished)






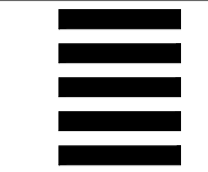


Table with 2 columns: AREA STATEMENT (BBMP) and VERSION NO: 1.0.9. Includes project details like Authority: BBMP, Plot Use: Residential, and FAR CHECK table.

- Approval Condition:
This Plan Sanction is issued subject to the following conditions:
1. Sanction is accorded for the Residential Building at 43/1-2, KALLAHALLI, Bangalore.
2. Sanction is accorded for Residential use only.
3. 02.09 area reserved for car parking shall not be converted for any other purpose.

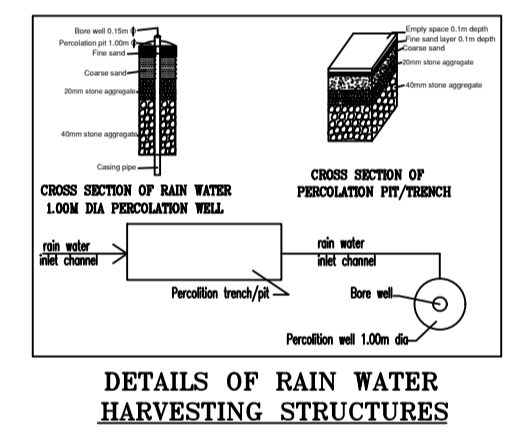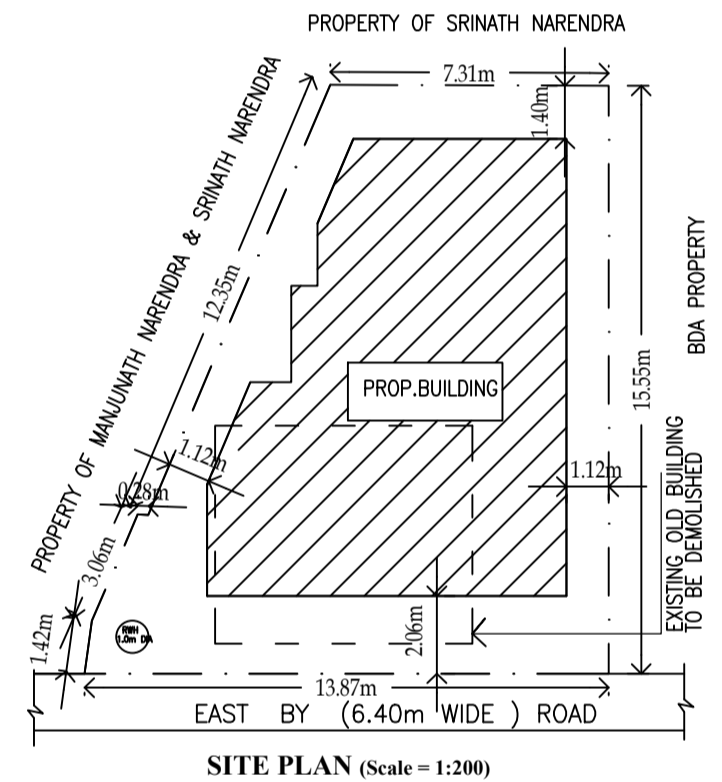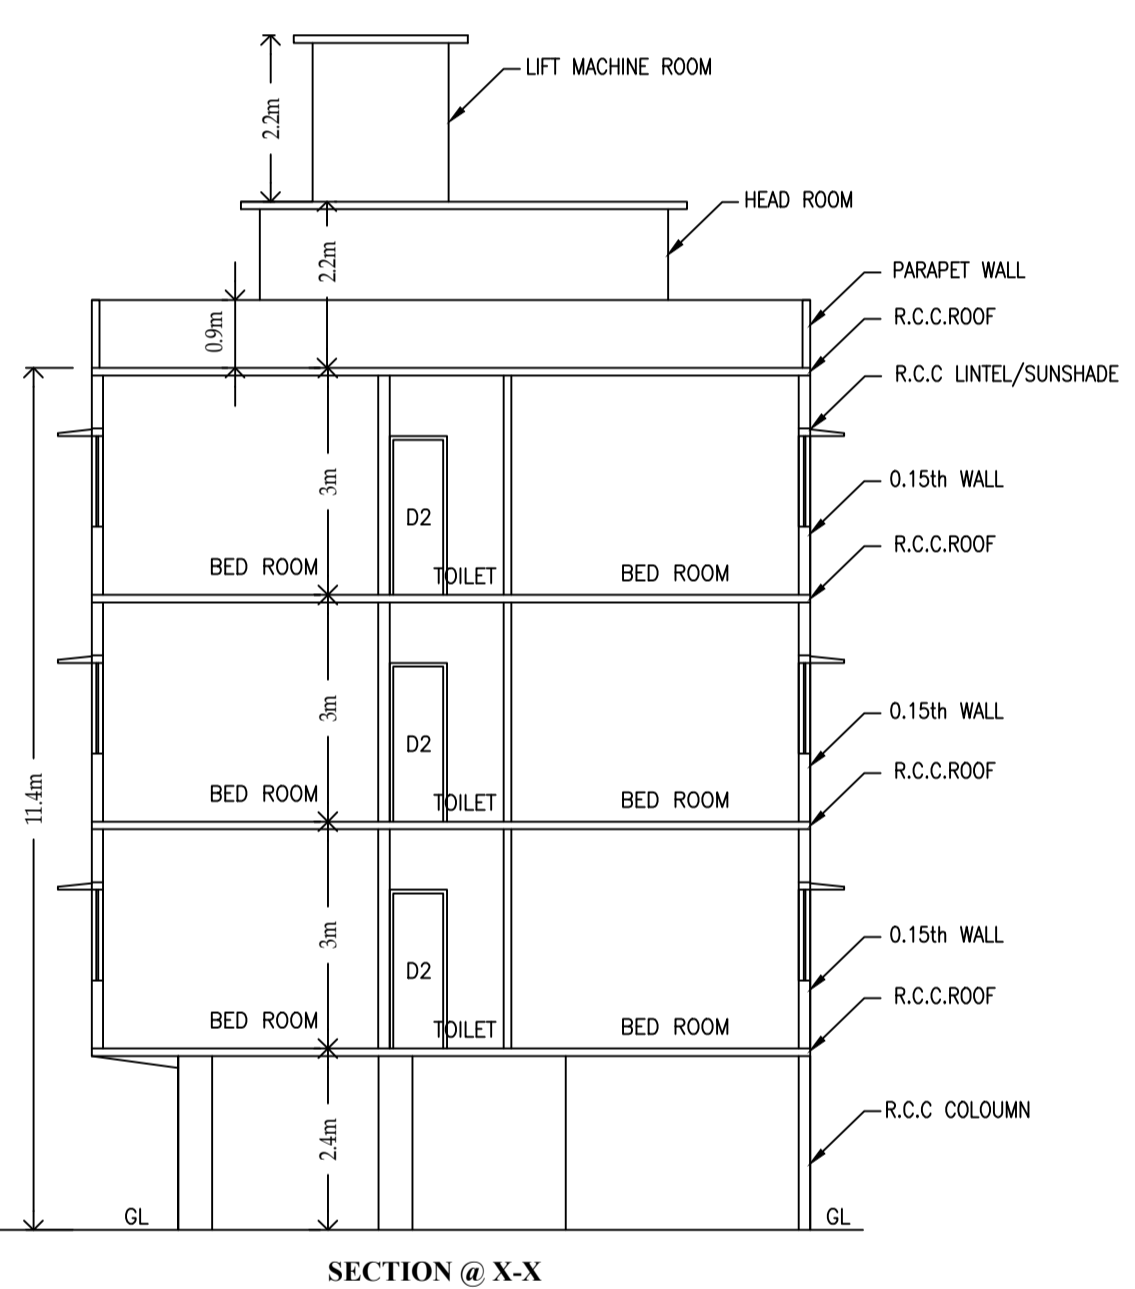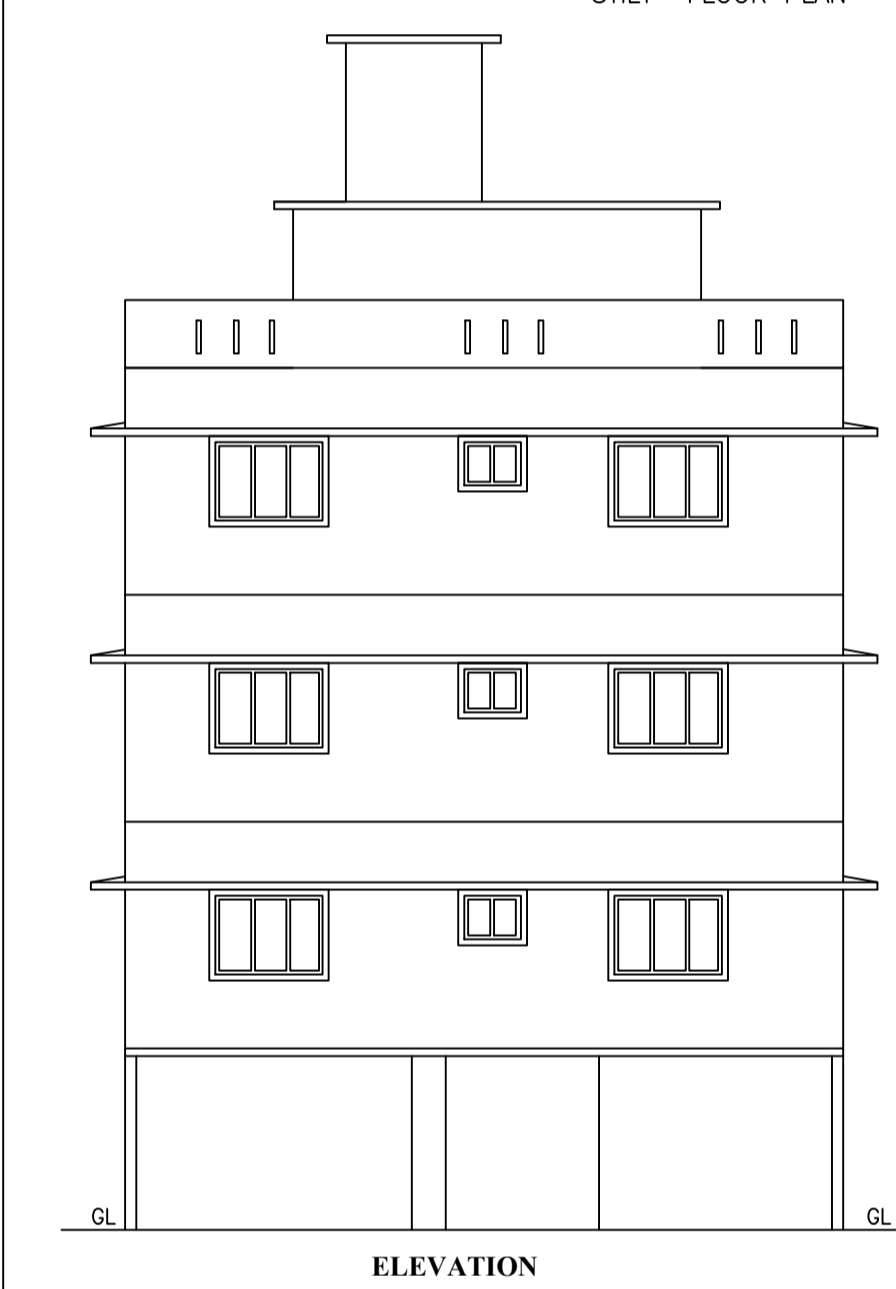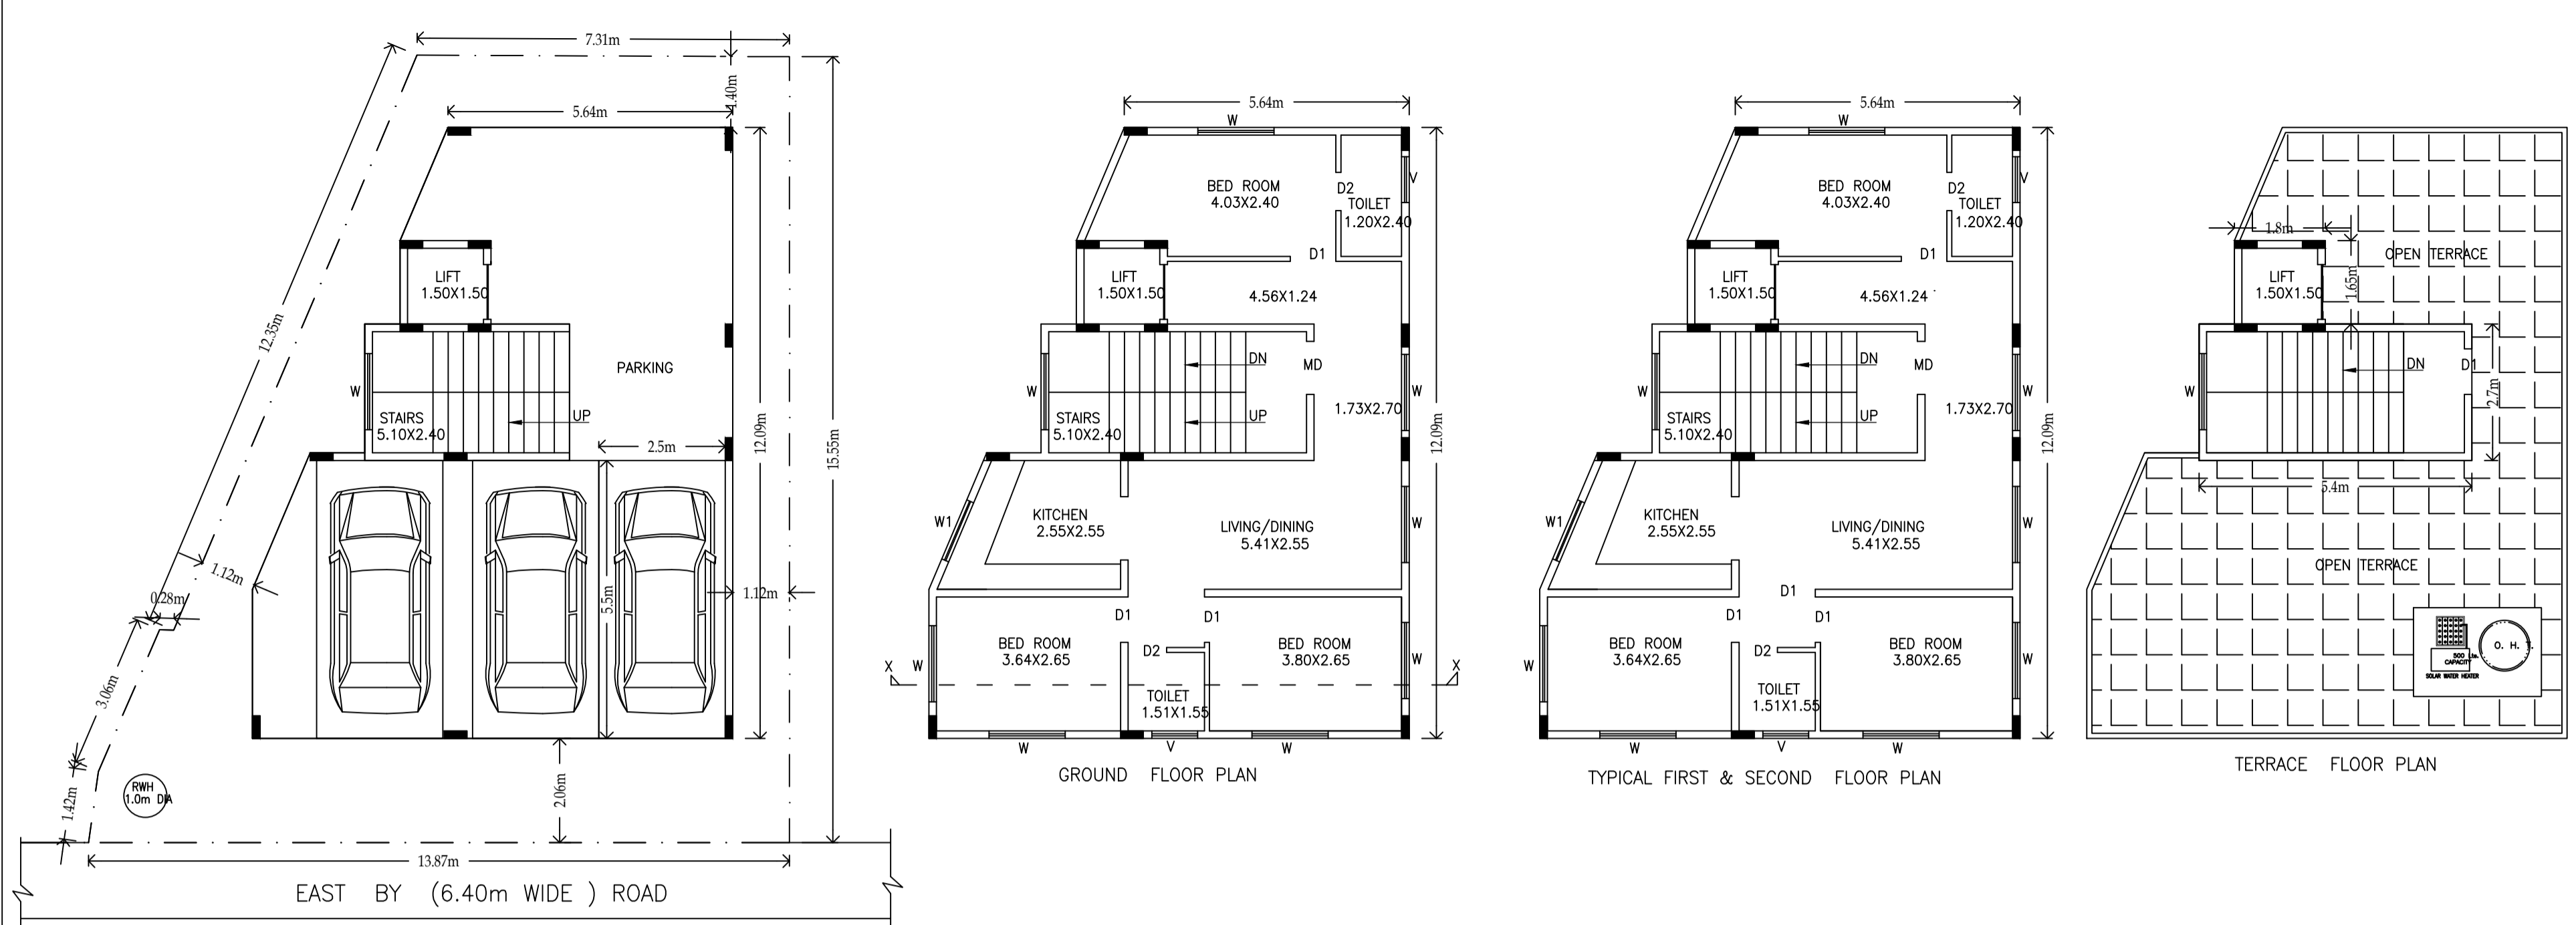

Approval Date : 07/26/2019 4:52:04 PM
Payment Details

Table with 8 columns: Sr No., Challan Number, Receipt Number, Amount (INR), Payment Mode, Transaction Number, Payment Date, Remark. Includes a payment entry for scrutiny fee.

- 1. Registration of Applicant / Builder / Owner / Contractor and the construction workers working in the construction site with the 'Karnataka Building and Other Construction workers Welfare Board' should be strictly adhered to.
2. The Applicant / Builder / Owner / Contractor should submit the Registration of establishment and list of construction workers engaged at the time of issue of Commencement Certificate.

Block :A (INDIA) table with columns: Floor Name, Total Built Up Area (Sq.mt.), Deductions (Area in Sq.mt.), Proposed FAR Area (Sq.mt.), Total FAR Area (Sq.mt.), Trmt (No.).

Required Parking (Table 7a) table with columns: Block Name, Type, SubUse, Area (Sq.mt.), Units (Reqd., Prop.), Car (Reqd., Prop.).

Parking Check (Table 7b) table with columns: Vehicle Type, No., Area (Sq.mt.), Regd., Achieved.

FAR & Tenement Details table with columns: Block, No. of Same Bldg, Total Built Up Area (Sq.mt.), Deductions (Area in Sq.mt.), Proposed FAR Area (Sq.mt.), Total FAR Area (Sq.mt.), Trmt (No.).

UnitBUA Table for Block :A (INDIA) table with columns: FLOOR, Name, UnitBUA Type, UnitBUA Area, Carpet Area, No. of Rooms, No. of Tenement.

Block USE/SUBUSE Details table with columns: Block Name, Block Use, Block SubUse, Block Structure, Block Land Use Category.

SCHEDULE OF JOINERY: table with columns: BLOCK NAME, NAME, LENGTH, HEIGHT, NOS.

SCHEDULE OF JOINERY: table with columns: BLOCK NAME, NAME, LENGTH, HEIGHT, NOS.

The plans are approved in accordance with the acceptance for approval by the Assistant Director of town planning (EAST) on date: 26/07/2019 vide Ip number: BBMP/Ad.Com./EST/0281/19-20 subject to terms and conditions laid down along with this building plan approval.

ASSISTANT DIRECTOR OF TOWN PLANNING (EAST)
BHRUHA B S
Designation : Assistant Director Town Planning (ADTP)
Organization : BRUHA BANGALORE MAHANAGARA PALIKE
Date : 20-Sep-2019 13:46:45

OWNER / GPA HOLDER'S SIGNATURE
OWNER'S ADDRESS WITH ID NUMBER & CONTACT NUMBER :
Smt. DIVYA NARENDRA ALIAS DIVYA.N (GPA)
Sri. MANJUNATH NARENDRA, KALLAHALLI SARVAGNA NAGAR

ARCHITECT/ENGINEER /SUPERVISOR 'S SIGNATURE
K.Ravikumar #95, Bharathi Nilaya, Kodihalli, Muneshwara Temple Street H.A.L II Stage. #95, Bharathi Nilaya, Kodihalli, Munesh Temple Street H.A.L II Stage.

PROJECT TITLE :
PLAN SHOWING THE PROPOSED RESIDENTIAL BUILDING AT SITE NO-43/1-2, KALLAHALLI, SARVAGNA NAGAR, BANGALORE, WARD NO-79(85).P.I.D NO-85-57-43/1-2.

DRAWING TITLE : 1994551723-24-06-2019 06-32-01_\$DIVYA

SHEET NO : 1