




PROPOSED BASEMENT FLOOR PLAN

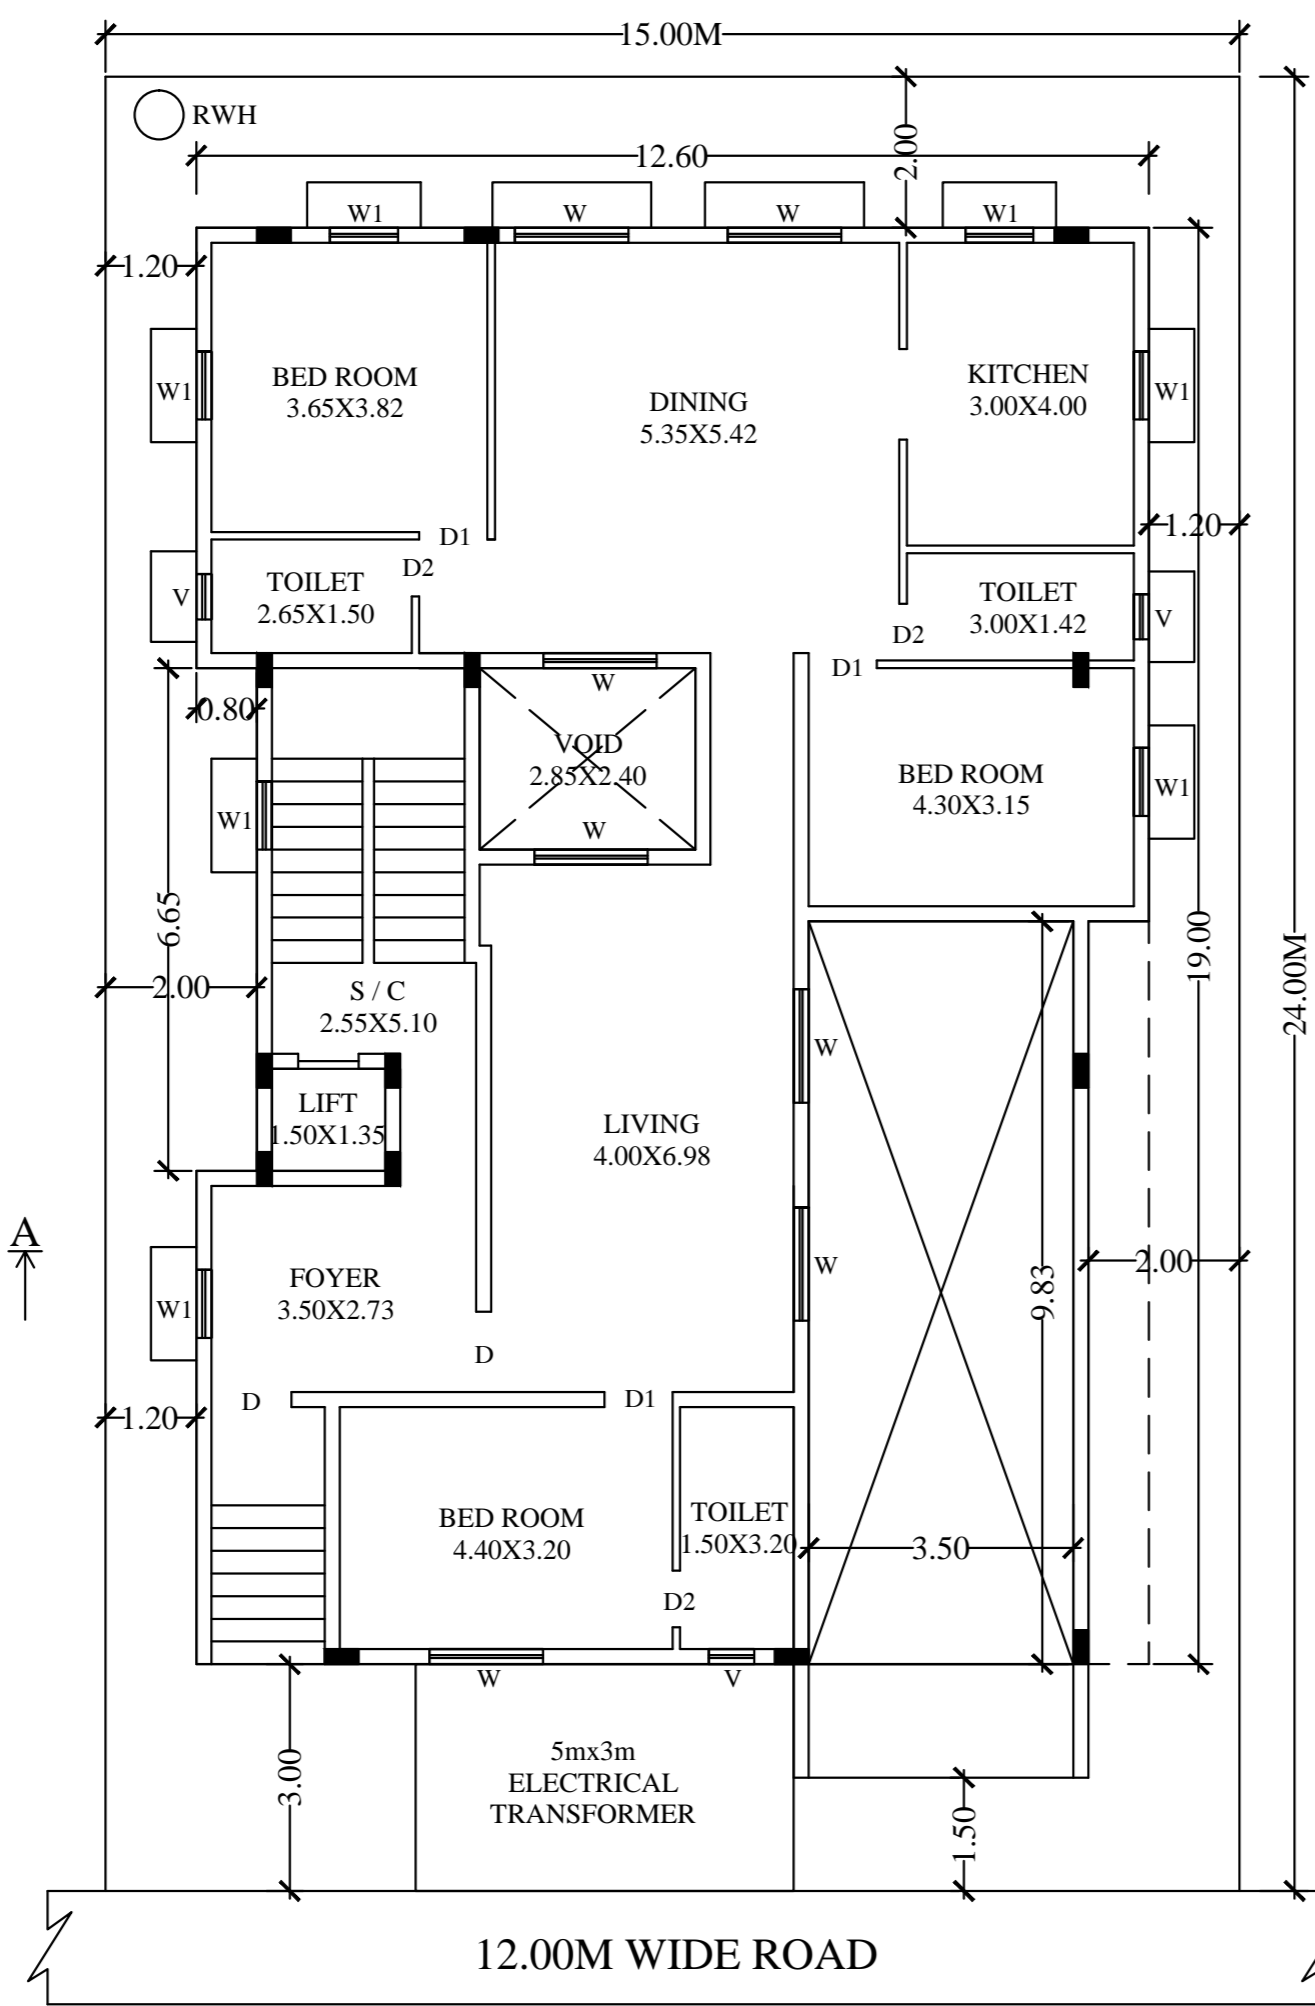


PROPOSED GROUND FLOOR PLAN

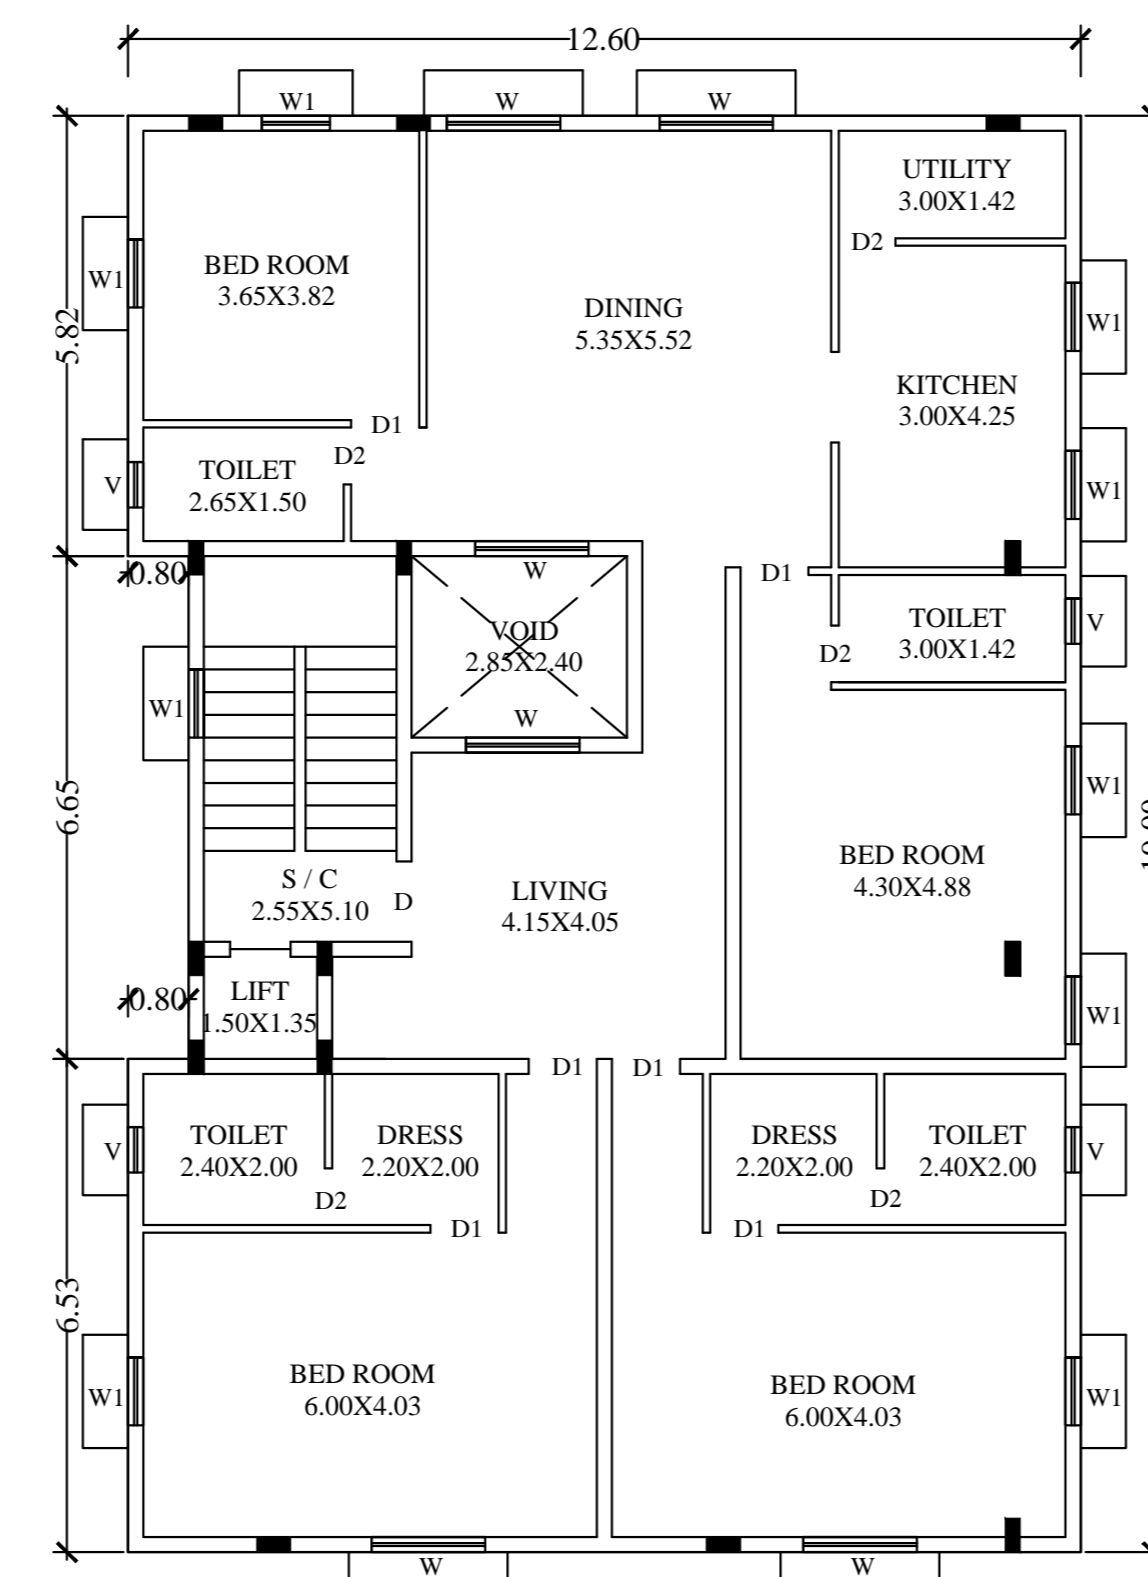


PROPOSED FIRST FLOOR PLAN

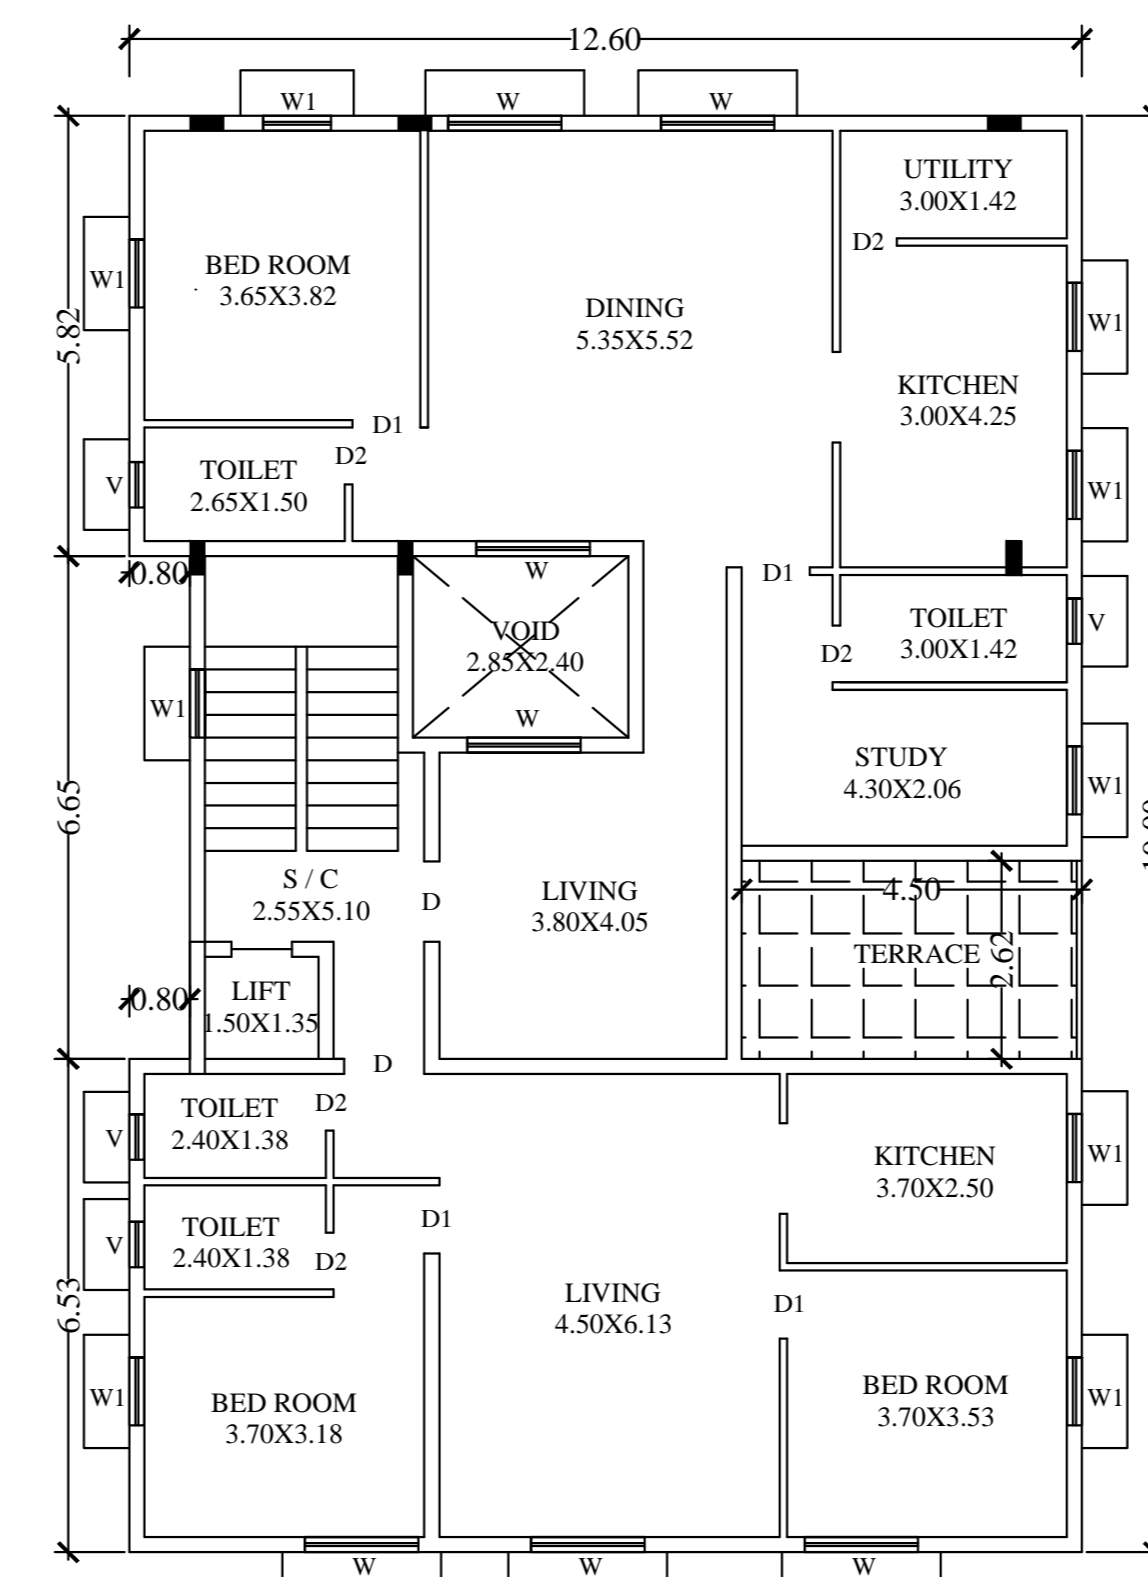


PROPOSED SECOND FLOOR PLAN

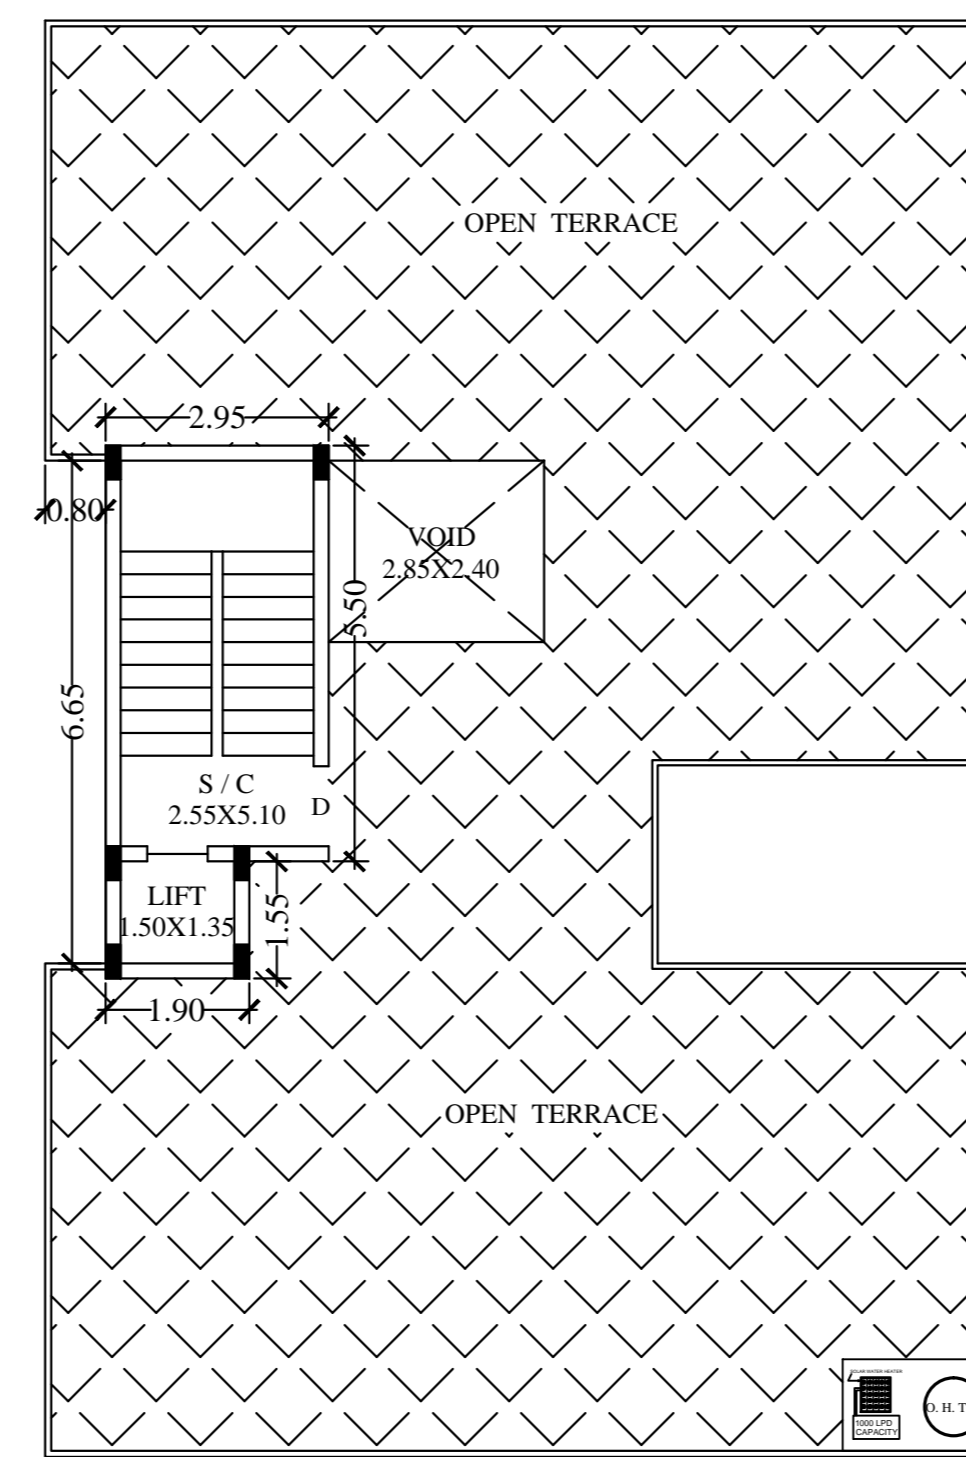

PROPOSED TERRACE FLOOR PLAN

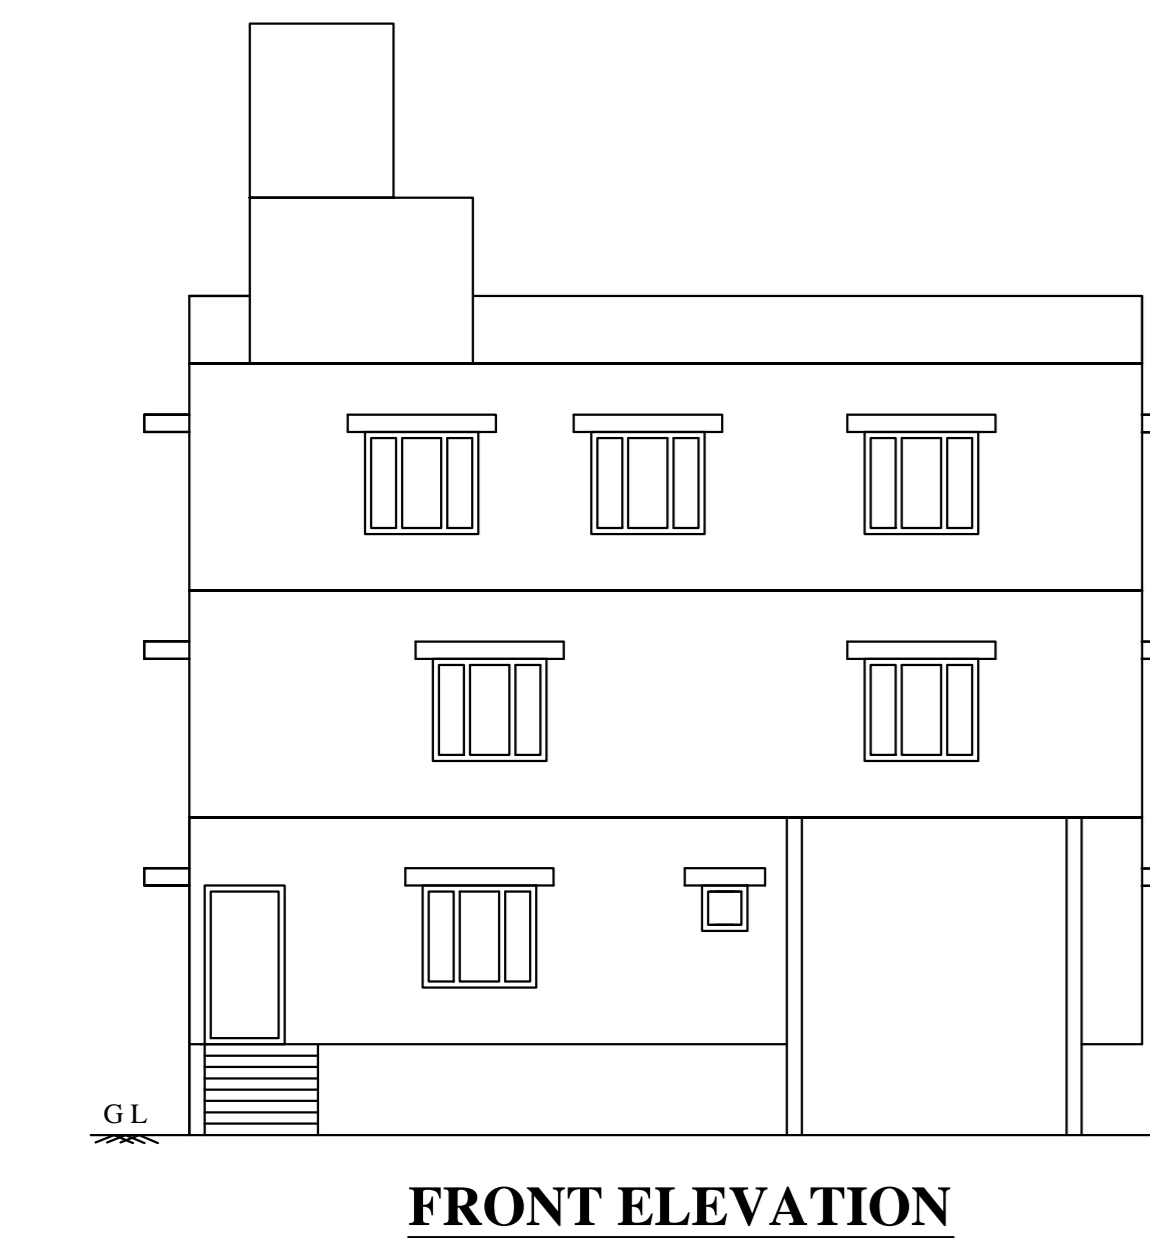

FRONT ELEVATION

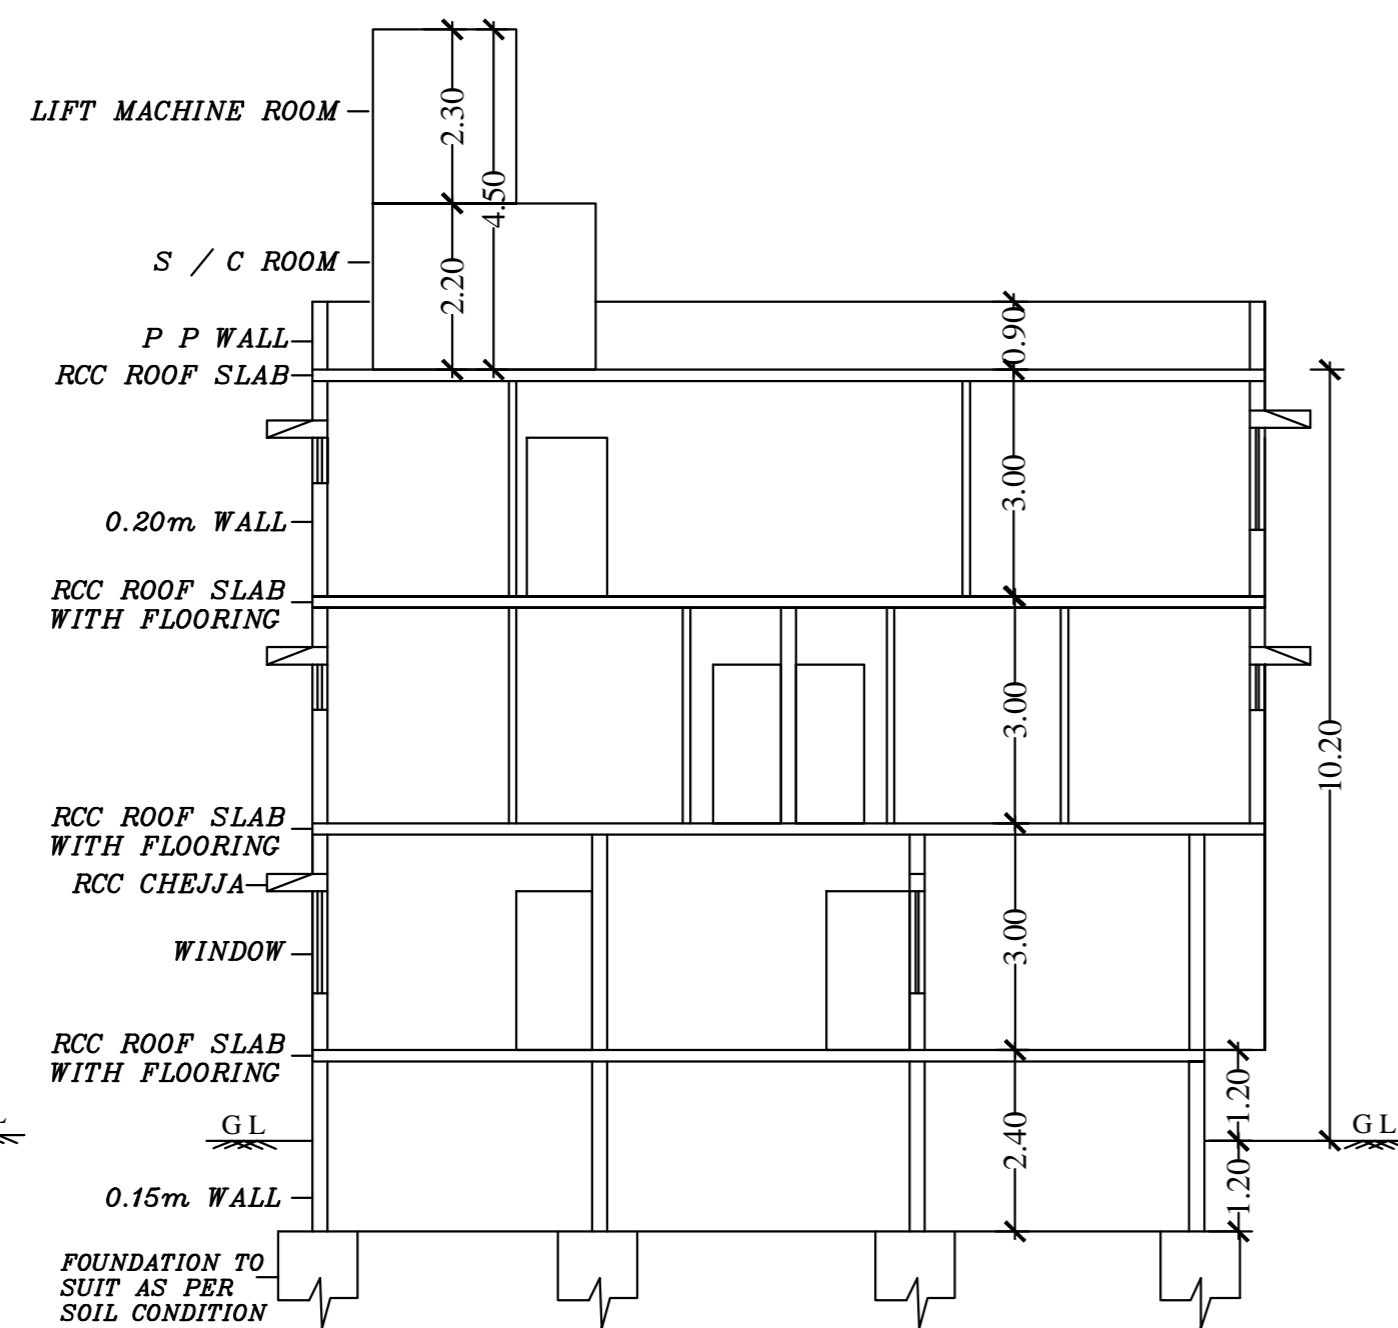

SECTION ON AA

Block : A (A)

Floor Name	Total Built Up Area (Sq.mt)	Deductions (Area in Sq.mt)							Proposed FAR Area (Sq.mt)	Total FAR Area (Sq.mt)	Trmt (No.)
		StarCase	Lift	Lift Machine	Void	Ramp	Parking	Resi.			
Terrace Floor	21.20	19.17	0.00	2.03	0.00	0.00	0.00	0.00	0.00	00	
Second Floor	222.30	0.00	2.03	0.00	6.84	0.00	0.00	213.43	213.43	02	
First Floor	234.09	0.00	2.03	0.00	6.84	0.00	0.00	225.22	225.22	01	
Ground Floor	226.23	0.00	2.03	0.00	41.23	0.00	0.00	182.97	182.97	01	
Basement Floor	249.34	0.00	2.03	0.00	0.00	40.34	198.65	0.00	8.32	00	
Total	953.16	19.17	8.12	2.03	54.91	40.34	198.65	621.62	629.94	04	

FAR & Tenement Details

Block	No. of Same Bldg	Total Built Up Area (Sq.mt)	Deductions (Area in Sq.mt)							Proposed FAR Area (Sq.mt)	Total FAR Area (Sq.mt)	Trmt (No.)
			StarCase	Lift	Lift Machine	Void	Ramp	Parking	Resi.			
A (A)	1	953.16	19.17	8.12	2.03	54.91	40.34	198.65	621.62	629.94	04	
Grand Total	1	953.16	19.17	8.12	2.03	54.91	40.34	198.65	621.62	629.94	04	

Required Parking (Table 7a)

Block Name	Type	SubUse	Area (Sq.mt)	Units		Car	
				Reqd.	Prop.	Reqd./Unit	Prop.
A (A)	Residential	Plotted Resi development	50 - 225	1	-	1	3
			225.01 - 375	1	-	2	2
Total				-	-	5	5

Parking Check (Table 7b)


Vehicle Type	Reqd.		Achieved	
	No.	Area (Sq.mt)	No.	Area (Sq.mt)
Car	5	68.75	5	68.75
Total Car	5	68.75	5	68.75
TwoWheeler	-	13.75	0	0.00
Other Parking	-	-	-	129.90
Total			82.50	198.65

UnitBUA Table for Block : A (A)

FLOOR	Name	UnitBUA Type	UnitBUA Area	Carpet Area	No. of Rooms	No. of Tenement
GROUND FLOOR PLAN	GF	FLAT	182.97	168.20	10	1
FIRST FLOOR PLAN	FF	FLAT	225.21	212.41	14	1
SECOND FLOOR PLAN	SF1	FLAT	131.20	102.68	8	2
	SF2	FLAT	82.22	74.73	6	2
Total			621.60	558.02	38	4

Block USE/SUBUSE Details

Block Name	Block Use	Block SubUse	Block Structure	Block Land Use Category
A (A)	Residential	Plotted Resi development	Bldg upto 11.5 m. Ht.	R

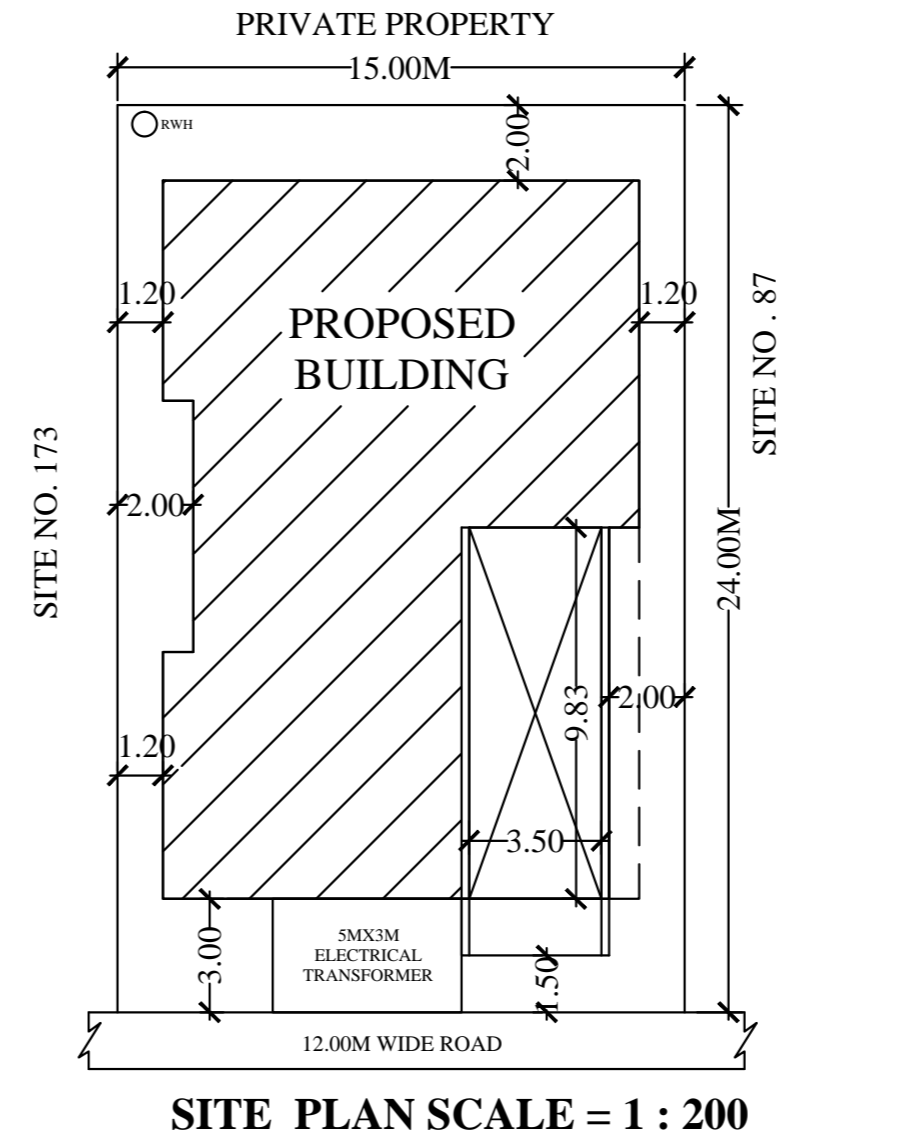

SITE PLAN SCALE = 1 : 200



Approval Condition :

This Plan Sanction is issued subject to the following conditions :

- Sanction is accorded for the Residential Building at 88, ARKAVATHI 20TH BLOCK SY NO. 94 HENHUR VILLAGE, Bangalore.
- Consent of 1st/2nd/3rd/4th/5th/6th/7th/8th/9th/10th/11th/12th/13th/14th/15th/16th/17th/18th/19th/20th/21st/22nd/23rd/24th/25th/26th/27th/28th/29th/30th/31st/32nd/33rd/34th/35th/36th/37th/38th/39th/40th/41st/42nd/43rd/44th/45th/46th/47th/48th/49th/50th/51st/52nd/53rd/54th/55th/56th/57th/58th/59th/60th/61st/62nd/63rd/64th/65th/66th/67th/68th/69th/70th/71st/72nd/73rd/74th/75th/76th/77th/78th/79th/80th/81st/82nd/83rd/84th/85th/86th/87th/88th/89th/90th/91st/92nd/93rd/94th/95th/96th/97th/98th/99th/100th/101st/102nd/103rd/104th/105th/106th/107th/108th/109th/110th/111th/112th/113th/114th/115th/116th/117th/118th/119th/120th/121st/122nd/123rd/124th/125th/126th/127th/128th/129th/130th/131st/132nd/133rd/134th/135th/136th/137th/138th/139th/140th/141st/142nd/143rd/144th/145th/146th/147th/148th/149th/150th/151st/152nd/153rd/154th/155th/156th/157th/158th/159th/160th/161st/162nd/163rd/164th/165th/166th/167th/168th/169th/170th/171st/172nd/173rd/174th/175th/176th/177th/178th/179th/180th/181st/182nd/183rd/184th/185th/186th/187th/188th/189th/190th/191st/192nd/193rd/194th/195th/196th/197th/198th/199th/200th/201st/202nd/203rd/204th/205th/206th/207th/208th/209th/210th/211st/212nd/213th/214th/215th/216th/217th/218th/219th/220th/221st/222nd/223rd/224th/225th/226th/227th/228th/229th/230th/231st/232nd/233rd/234th/235th/236th/237th/238th/239th/240th/241st/242nd/243rd/244th/245th/246th/247th/248th/249th/250th/251st/252nd/253rd/254th/255th/256th/257th/258th/259th/260th/261st/262nd/263rd/264th/265th/266th/267th/268th/269th/270th/271st/272nd/273rd/274th/275th/276th/277th/278th/279th/280th/281st/282nd/283rd/284th/285th/286th/287th/288th/289th/290th/291st/292nd/293rd/294th/295th/296th/297th/298th/299th/300th/301st/302nd/303rd/304th/305th/306th/307th/308th/309th/310th/311st/312nd/313th/314th/315th/316th/317th/318th/319th/320th/321st/322nd/323rd/324th/325th/326th/327th/328th/329th/330th/331st/332nd/333rd/334th/335th/336th/337th/338th/339th/340th/341st/342nd/343rd/344th/345th/346th/347th/348th/349th/350th/351st/352nd/353rd/354th/355th/356th/357th/358th/359th/360th/361st/362nd/363rd/364th/365th/366th/367th/368th/369th/370th/371st/372nd/373rd/374th/375th/376th/377th/378th/379th/380th/381st/382nd/383rd/384th/385th/386th/387th/388th/389th/390th/391st/392nd/393rd/394th/395th/396th/397th/398th/399th/400th/401st/402nd/403rd/404th/405th/406th/407th/408th/409th/410th/411st/412nd/413th/414th/415th/416th/417th/418th/419th/420th/421st/422nd/423rd/424th/425th/426th/427th/428th/429th/430th/431st/432nd/433rd/434th/435th/436th/437th/438th/439th/440th/441st/442nd/443rd/444th/445th/446th/447th/448th/449th/450th/451st/452nd/453rd/454th/455th/456th/457th/458th/459th/460th/461st/462nd/463rd/464th/465th/466th/467th/468th/469th/470th/471st/472nd/473rd/474th/475th/476th/477th/478th/479th/480th/481st/482nd/483rd/484th/485th/486th/487th/488th/489th/490th/491st/492nd/493rd/494th/495th/496th/497th/498th/499th/500th/501st/502nd/503rd/504th/505th/506th/507th/508th/509th/510th/511st/512nd/513th/514th/515th/516th/517th/518th/519th/520th/521st/522nd/523rd/524th/525th/526th/527th/528th/529th/530th/531st/532nd/533rd/534th/535th/536th/537th/538th/539th/540th/541st/542nd/543rd/544th/545th/546th/547th/548th/549th/550th/551st/552nd/553rd/554th/555th/556th/557th/558th/559th/560th/561st/562nd/563rd/564th/565th/566th/567th/568th/569th/570th/571st/572nd/573rd/574th/575th/576th/577th/578th/579th/580th/581st/582nd/583rd/584th/585th/586th/587th/588th/589th/590th/591st/592nd/593rd/594th/595th/596th/597th/598th/599th/600th/601st/602nd/603rd/604th/605th/606th/607th/608th/609th/610th/611st/612nd/613th/614th/615th/616th/617th/618th/619th/620th/621st/622nd/623rd/624th/625th/626th/627th/628th/629th/630th/631st/632nd/633rd/634th/635th/636th/637th/638th/639th/640th/641st/642nd/643rd/644th/645th/646th/647th/648th/649th/650th/651st/652nd/653rd/654th/655th/656th/657th/658th/659th/660th/661st/662nd/663rd/664th/665th/666th/667th/668th/669th/670th/671st/672nd/673rd/674th/675th/676th/677th/678th/679th/680th/681st/682nd/683rd/684th/685th/686th/687th/688th/689th/690th/691st/692nd/693rd/694th/695th/696th/697th/698th/699th/700th/701st/702nd/703rd/704th/705th/706th/707th/708th/709th/710th/711st/712nd/713th/714th/715th/716th/717th/718th/719th/720th/721st/722nd/723rd/724th/725th/726th/727th/728th/729th/730th/731st/732nd/733rd/734th/735th/736th/737th/738th/739th/740th/741st/742nd/743rd/744th/745th/746th/747th/748th/749th/750th/751st/752nd/753rd/754th/755th/756th/757th/758th/759th/760th/761st/762nd/763rd/764th/765th/766th/767th/768th/769th/770th/771st/772nd/773rd/774th/775th/776th/777th/778th/779th/780th/781st/782nd/783rd/784th/785th/786th/787th/788th/789th/790th/791st/792nd/793rd/794th/795th/796th/797th/798th/799th/800th/801st/802nd/803rd/804th/805th/806th/807th/808th/809th/810th/811st/812nd/813th/814th/815th/816th/817th/818th/819th/820th/821st/822nd/823rd/824th/825th/826th/827th/828th/829th/830th/831st/832nd/833rd/834th/835th/836th/837th/838th/839th/840th/841st/842nd/843rd/844th/845th/846th/847th/848th/849th/850th/851st/852nd/853rd/854th/855th/856th/857th/858th/859th/860th/861st/862nd/863rd/864th/865th/866th/867th/868th/869th/870th/871st/872nd/873rd/874th/875th/876th/877th/878th/879th/880th/881st/882nd/883rd/884th/885th/886th/887th/888th/889th/890th/891st/892nd/893rd/894th/895th/896th/897th/898th/899th/900th/901st/902nd/903rd/904th/905th/906th/907th/908th/909th/910th/911st/912nd/913th/914th/915th/916th/917th/918th/919th/920th/921st/922nd/923rd/924th/925th/926th/927th/928th/929th/930th/931st/932nd/933rd/934th/935th/936th/937th/938th/939th/940th/941st/942nd/943rd/944th/945th/946th/947th/948th/949th/950th/951st/952nd/953rd/954th/955th/956th/957th/958th/959th/960th/961st/962nd/963rd/964th/965th/966th/967th/968th/969th/970th/971st/972nd/973rd/974th/975th/976th/977th/978th/979th/980th/981st/982nd/983rd/984th/985th/986th/987th/988th/989th/990th/991st/992nd/993rd/994th/995th/996th/997th/998th/999th/1000th/1001st/1002nd/1003rd/1004th/1005th/1006th/1007th/1008th/1009th/1010th/1011st/1012nd/1013th/1014th/1015th/1016th/1017th/1018th/1019th/1020th/1021st/1022nd/1023rd/1024th/1025th/1026th/1027th/1028th/1029th/1030th/1031st/1032nd/1033rd/1034th/1035th/1036th/1037th/1038th/1039th/1040th/1041st/1042nd/1043rd/1044th/1045th/1046th/1047th/1048th/1049th/1050th/1051st/1052nd/1053rd/1054th/1055th/1056th/1057th/1058th/1059th/1060th/1061st/1062nd/1063rd/1064th/1065th/1066th/1067th/1068th/1069th/1070th/1071st/1072nd/1073rd/1074th/1075th/1076th/1077th/1078th/1079th/1080th/1081st/1082nd/1083rd/1084th/1085th/1086th/1087th/1088th/1089th/1090th/1091st/1092nd/1093rd/1094th/1095th/1096th/1097th/1098th/1099th/1100th/1101st/1102nd/1103rd/1104th/1105th/1106th/1107th/1108th/1109th/1110th/1111st/1112nd/1113th/1114th/1115th/1116th/1117th/1118th/1119th/1120th/1121st/1122nd/1123rd/1124th/1125th/1126th/1127th/1128th/1129th/1130th/1131st/1132nd/1133rd/1134th/1135th/1136th/1137th/1138th/1139th/1140th/1141st/1142nd/1143rd/1144th/1145th/1146th/1147th/1148th/1149th/1150th/1151st/1152nd/1153rd/1154th/1155th/1156th/1157th/1158th/1159th/1160th/1161st/1162nd/1163rd/1164th/1165th/1166th/1167th/1168th/1169th/1170th/1171st/1172nd/1173rd/1174th/1175th/1176th/1177th/1178th/1179th/1180th/1181st/1182nd/1183rd/1184th/1185th/1186th/1187th/1188th/1189th/1190th/1191st/1192nd/1193rd/1194th/1195th/1196th/1197th/1198th/1199th/1200th/1201st/1202nd/1203rd/1204th/1205th/1206th/1207th/1208th/1209th/1210th/1211st/1212nd/1213th/1214th/1215th/1216th/1217th/1218th/1219th/1220th/1221st/1222nd/1223rd/1224th/1225th/1226th/1227th/1228th/1229th/1230th/1231st/1232nd/1233rd/1234th/1235th/1236th/1237th/1238th/1239th/1240th/1241st/1242nd/1243rd/1244th/1245th/1246th/1247th/1248th/1249th/1250th/1251st/1252nd/1253rd/1254th/1255th/1256th/1257th/1258th/1259th/1260th/1261st/1262nd/1263rd/1264th/1265th/1266th/1267th/1268th/1269th/1270th/1271st/1272nd/1273rd/1274th/1275th/1276th/1277th/1278th/1279th/1280th/1281st/1282nd/1283rd/1284th/1285th/1286th/1287th/1288th/1289th/1290th/1291st/1292nd/1293rd/1294th/1295th/1296th/1297th/1298th/1299th/1300th/1301st/1302nd/1303rd/1304th/1305th/1306th/1307th/1308th/1309th/1310th/1311st/1312nd/1313th/1314th/1315th/1316th/1317th/1318th/1319th/1320th/1321st/1322nd/1323rd/1324th/1325th/1326th/1327th/1328th/1329th/1330th/1331st/1332nd/1333rd/1334th/1335th/1336th/1337th/1338th/1339th/1340th/1341st/1342nd/1343rd/1344th/1345th/1346th/1347th/1348th/1349th/1350th/1351st/1352nd/1353rd/1354th/1355th/1356th/1357th/1358th/1359th/1360th/1361st/1362nd/1363rd/1364th/1365th/1366th/1367th/1368th/1369th/1370th/1371st/1372nd/1373rd/1374th/1375th/1376th/1377th/1378th/1379th/1380th/1381st/1382nd/1383rd/1384th/1385th/1386th/1387th/1388th/1389th/1390th/1391st/1392nd/1393rd/1394th/1395th/1396th/1397th/1398th/1399th/1400th/1401st/1402nd/1403rd/1404th/1405th/1406th/1407th/1408th/1409th/1410th/1411st/1412nd/1413th/1414th/1415th/1416th/1417th/1418th/1419th/1420th/1421st/1422nd/1423rd/1424th/1425th/1426th/1427th/1428th/1429th/1430th/1431st/1432nd/1433rd/1434th/1435th/1436th/1437th/1438th/1439th/1440th/1441st/1442nd/1443rd/1444th/1445th/1446th/1447th/1448th/1449th/1450th/1451st/1452nd/1453rd/1454th/1455th/1456th/1457th/1458th/1459th/1460th/1461st/1462nd/1463rd/1464th/1465th/1466th/1467th/1468th/1469th/1470th/1471st/1472nd/1473rd/1474th/1475th/1476th/1477th/1478th/1479th/1480th/1481st/1482nd/1483rd/1484th/1485th/1486th/1487th/1488th/1489th/1490th/1491st/1492nd/1493rd/1494th/1495th/1496th/1497th/1498th/1499th/1500th/1501st/1502nd/1503rd/1504th/1505th/1506th/1507th/1508th/1509th/1510th/1511st/1512nd/1513th/1514th/1515th/1516th/1517th/1518th/1519th/1520th/1521st/1522nd/1523rd/1524th/1525th/1526th/1527th/1528th/1529th/1530th/1531st/1532nd/1533rd/1534th/1535th/1536th/1537th/1538th/1539th/1540th/1541st/1542nd/1543rd/1544th/1545th/1546th/1547th/1548th/1549th/1550th/1551st/1552nd/1553rd/1554th/1555th