

Color Notes

COLOR INDEX

- PLOT BOUNDARY
ABUTTING ROAD
PROPOSED WORK (COVERAGE AREA)
EXISTING (To be retained)
EXISTING (To be demolished)

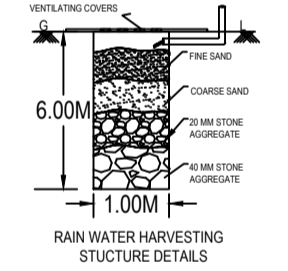
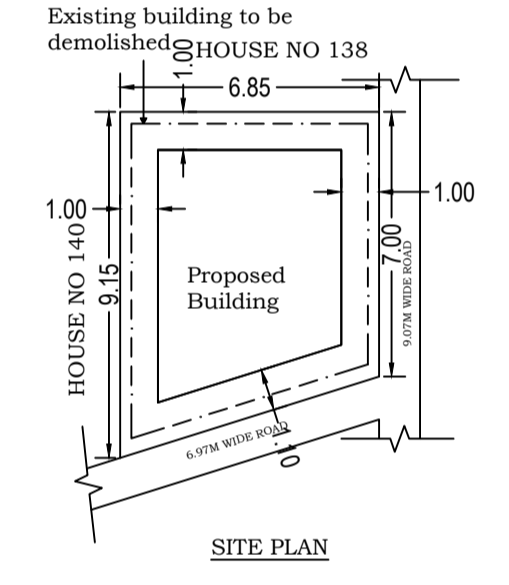
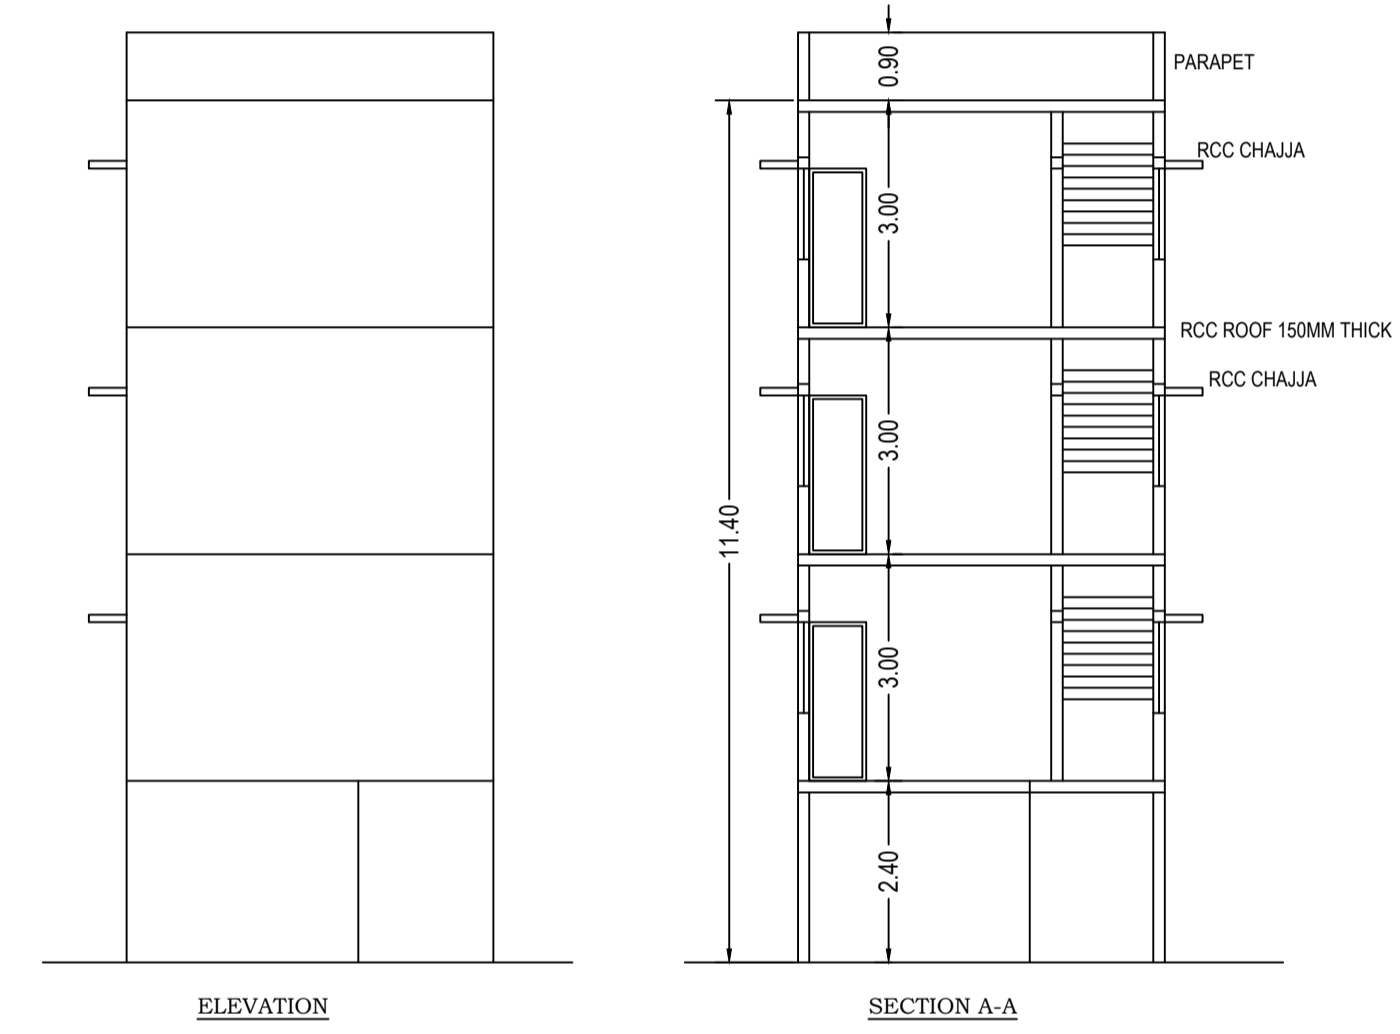
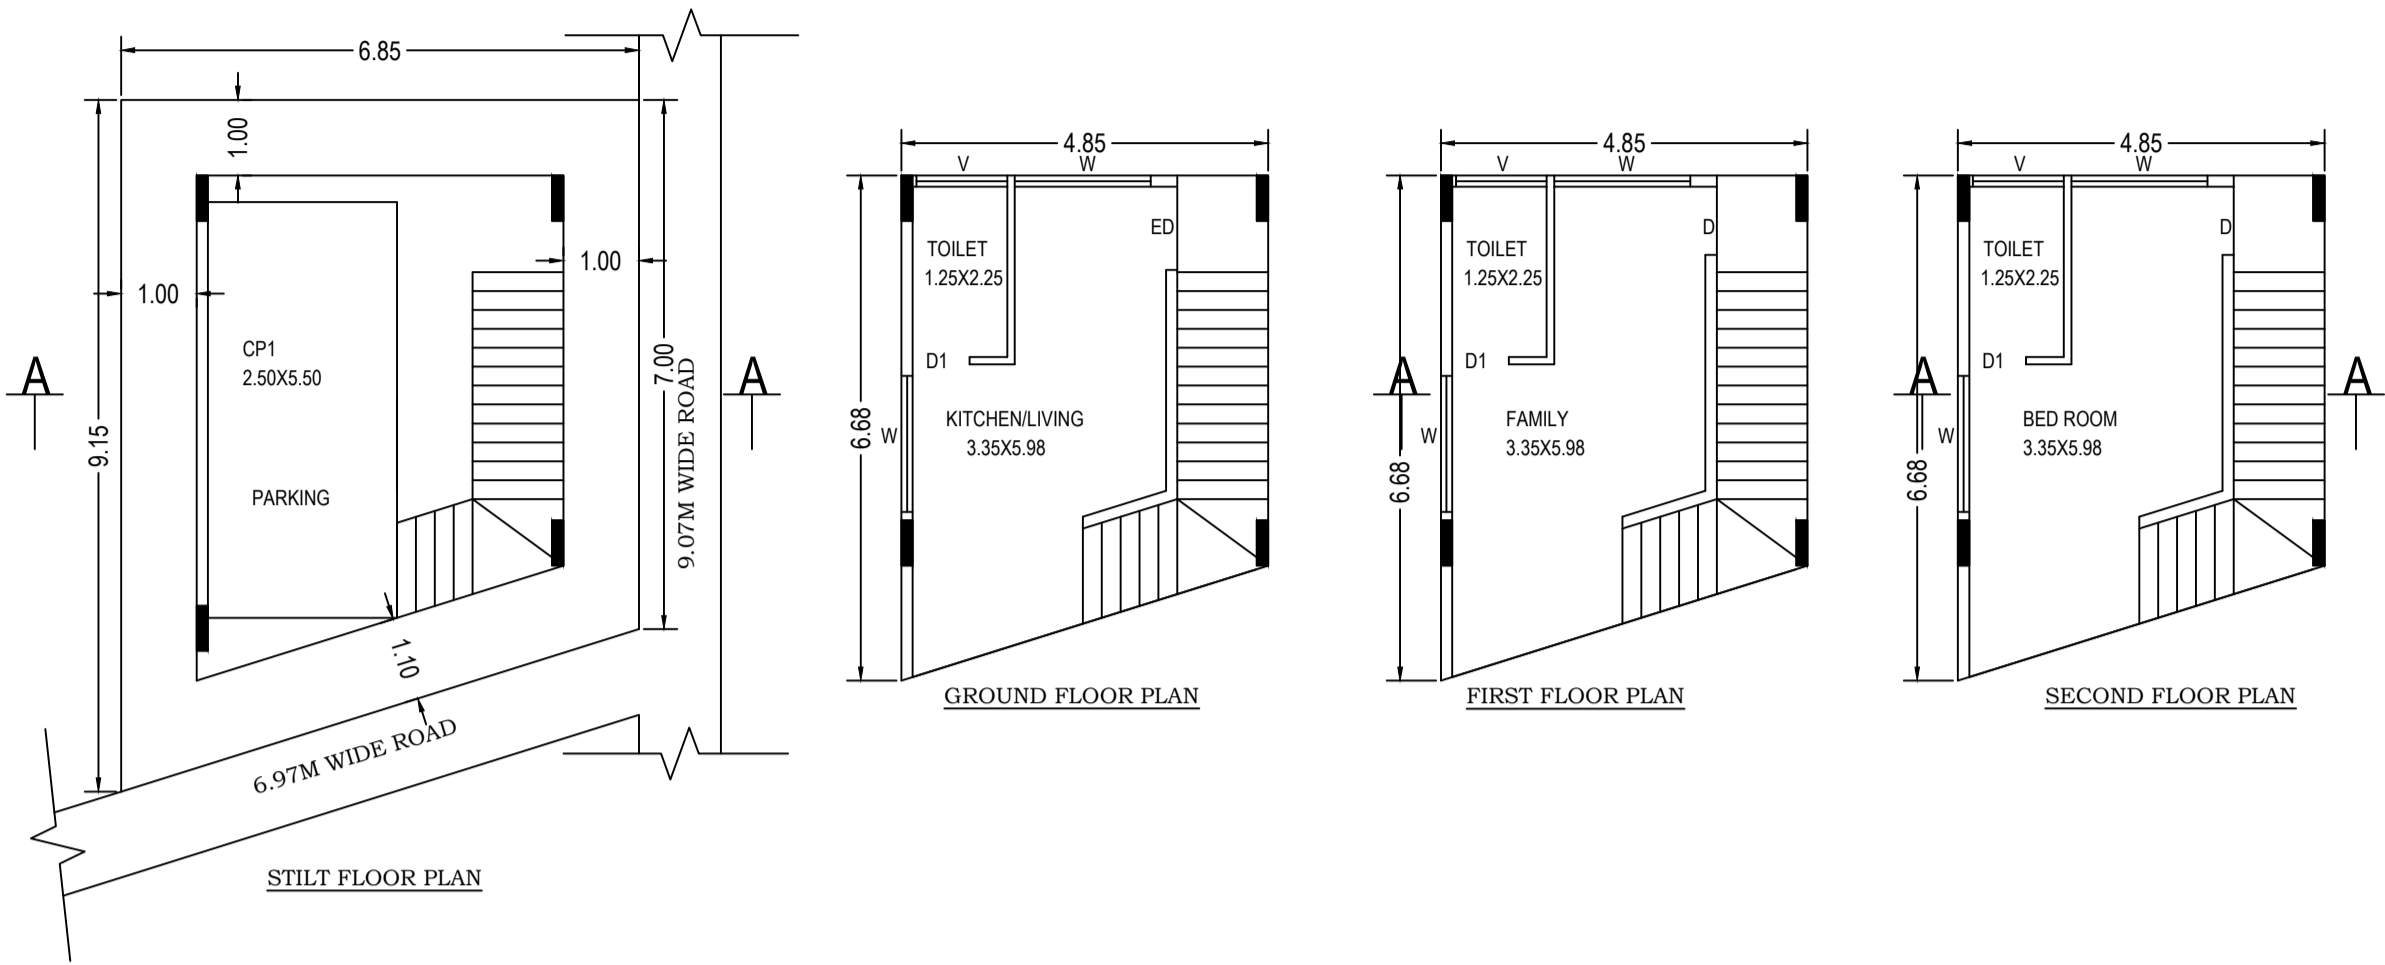


Table with 7 columns: Block, No. of Same Bldg, Total Built Up Area (Sq.mt.), Deductions (Area in Sq.mt.), Proposed FAR Area (Sq.mt.), Total FAR Area (Sq.mt.), Trmt (No.).

Table with 4 columns: Vehicle Type, No., Area (Sq.mt.), Achieved. Rows include Car, Total Car, TwoWheeler, Other Parking, and Total.

Table with 5 columns: Block Name, Block Use, Block SubUse, Block Structure, Block Land Use Category.

Table with 7 columns: Block Name, Type, SubUse, Area (Sq.mt.), Units, Car. Rows include A (RESIDENTIAL) and Total.

Table with 7 columns: Floor Name, Total Built Up Area (Sq.mt.), Deductions (Area in Sq.mt.), Proposed FAR Area (Sq.mt.), Total FAR Area (Sq.mt.), Trmt (No.).

Table with 5 columns: BLOCK NAME, NAME, LENGTH, HEIGHT, NOS. Rows include A (RESIDENTIAL) for D1, D, and ED.

Table with 5 columns: BLOCK NAME, NAME, LENGTH, HEIGHT, NOS. Rows include A (RESIDENTIAL) for v, w, and W.

Approval Condition: This Plan Sanction is issued subject to the following conditions: 1. The sanction is accorded for... 31. Sufficient two wheeler parking shall be provided as per requirement... 50. The applicant shall ensure that the Rain Water Harvesting Structures are provided & maintained in good repair for storage of water for non potable purposes or recharge of ground water at all times having a minimum total capacity mentioned in the Bye-law 32(a).

AREA STATEMENT (BBMP) table with columns for PROJECT DETAIL, AREA DETAILS, COVERAGE CHECK, and FAR CHECK. Includes rows for Authority, Inward No., Application Type, etc.

Approval Date:

OWNER / GPA HOLDER'S SIGNATURE
ARCHITECT/ENGINEER /SUPERVISOR'S SIGNATURE
PROJECT TITLE: Proposed construction of Stilt, Ground, First & Second Floor @ Site No 139, Situated at HAL 2ND Stage, 'A' Block, Kodihalli village, Varthur Hobli, Bangalore. PID NO : 74-3-139/Ward No. 88

Table with 2 columns: SANCTIONING AUTHORITY (Assistant Director, Town Planner) and SHEET NO: 1.