




STILT FLOOR PLAN

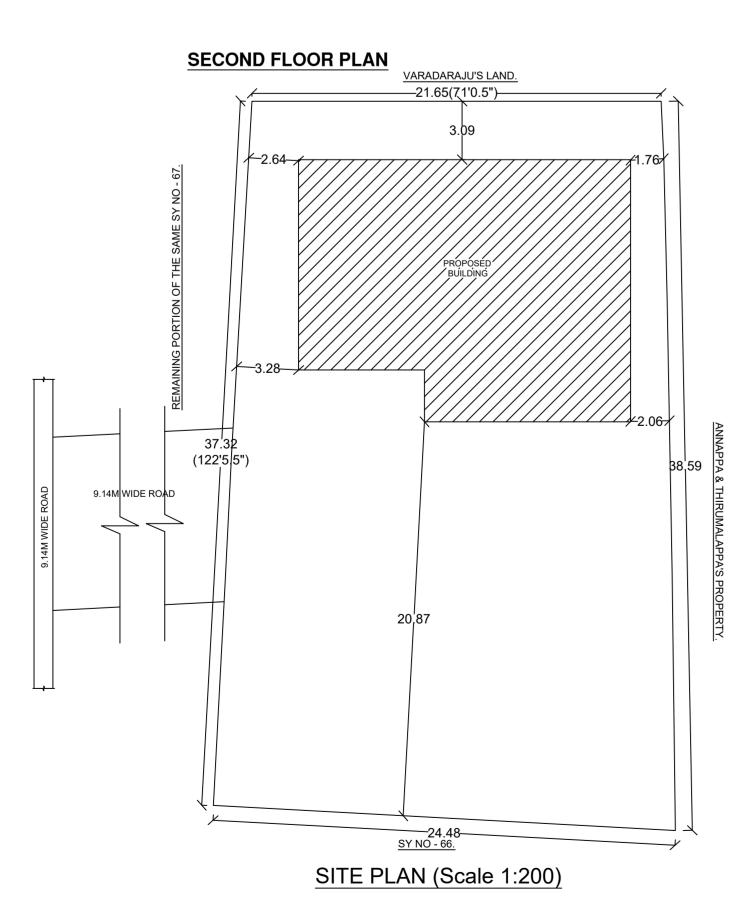


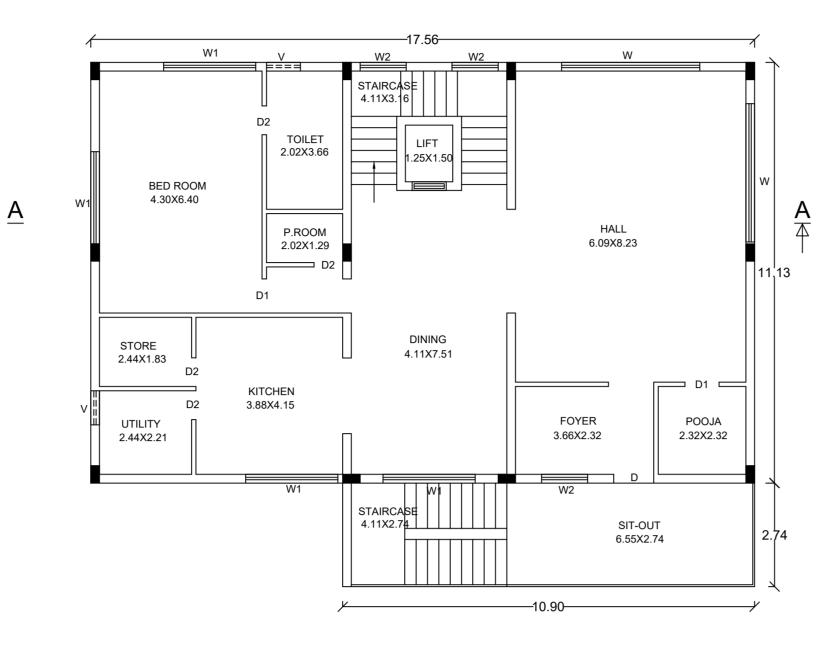

GROUND FLOOR PLAN

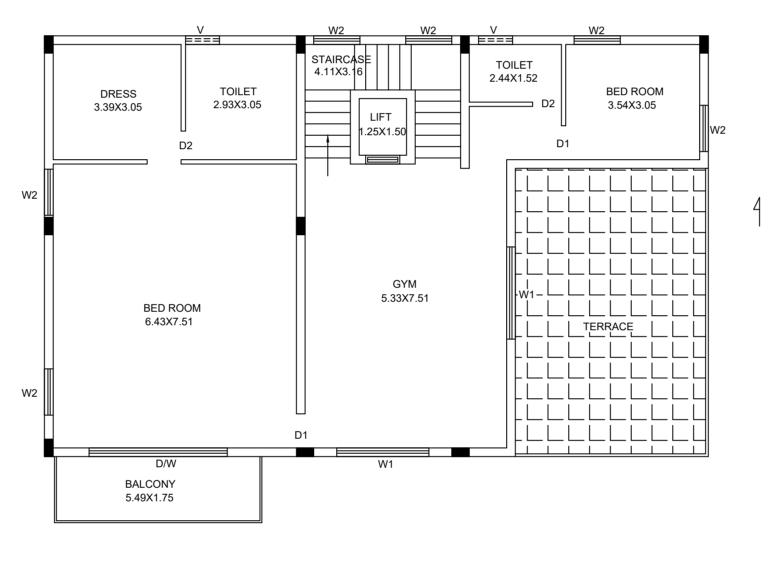


SECOND FLOOR PLAN

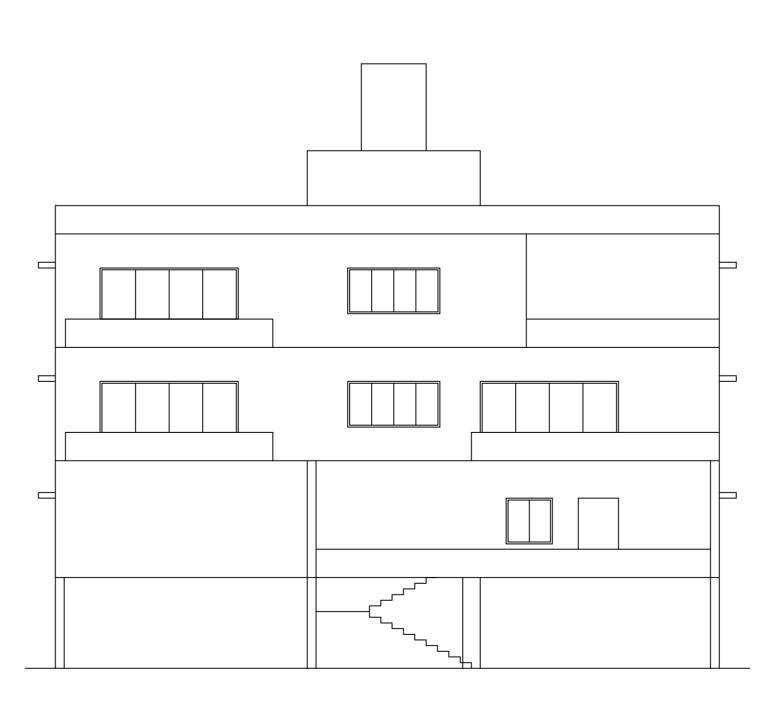



ELEVATION

| Required Parking(Table 7a) | | | | | | | | |
|----------------------------|-------------|-----------------------------|------------------|-------|-------|------------|-------|-------|
| Block | Туре | SubUse | Area (Sq.mt.) | Units | | Car | | |
| Name | | | | Reqd. | Prop. | Reqd./Unit | Reqd. | Prop. |
| A (RESI) | Residential | Plotted Resi development | 375.001 - 525 | 1 | - | 3 | 3 | - |
| | Total : | | - | - | - | - | 3 | 5 |

| Block SubUse | Block Structure | Block Land Use Category |
|-----------------------------|------------------------|----------------------------|
| Plotted Resi development | Bldg upto 11.5 mt. Ht. | R |

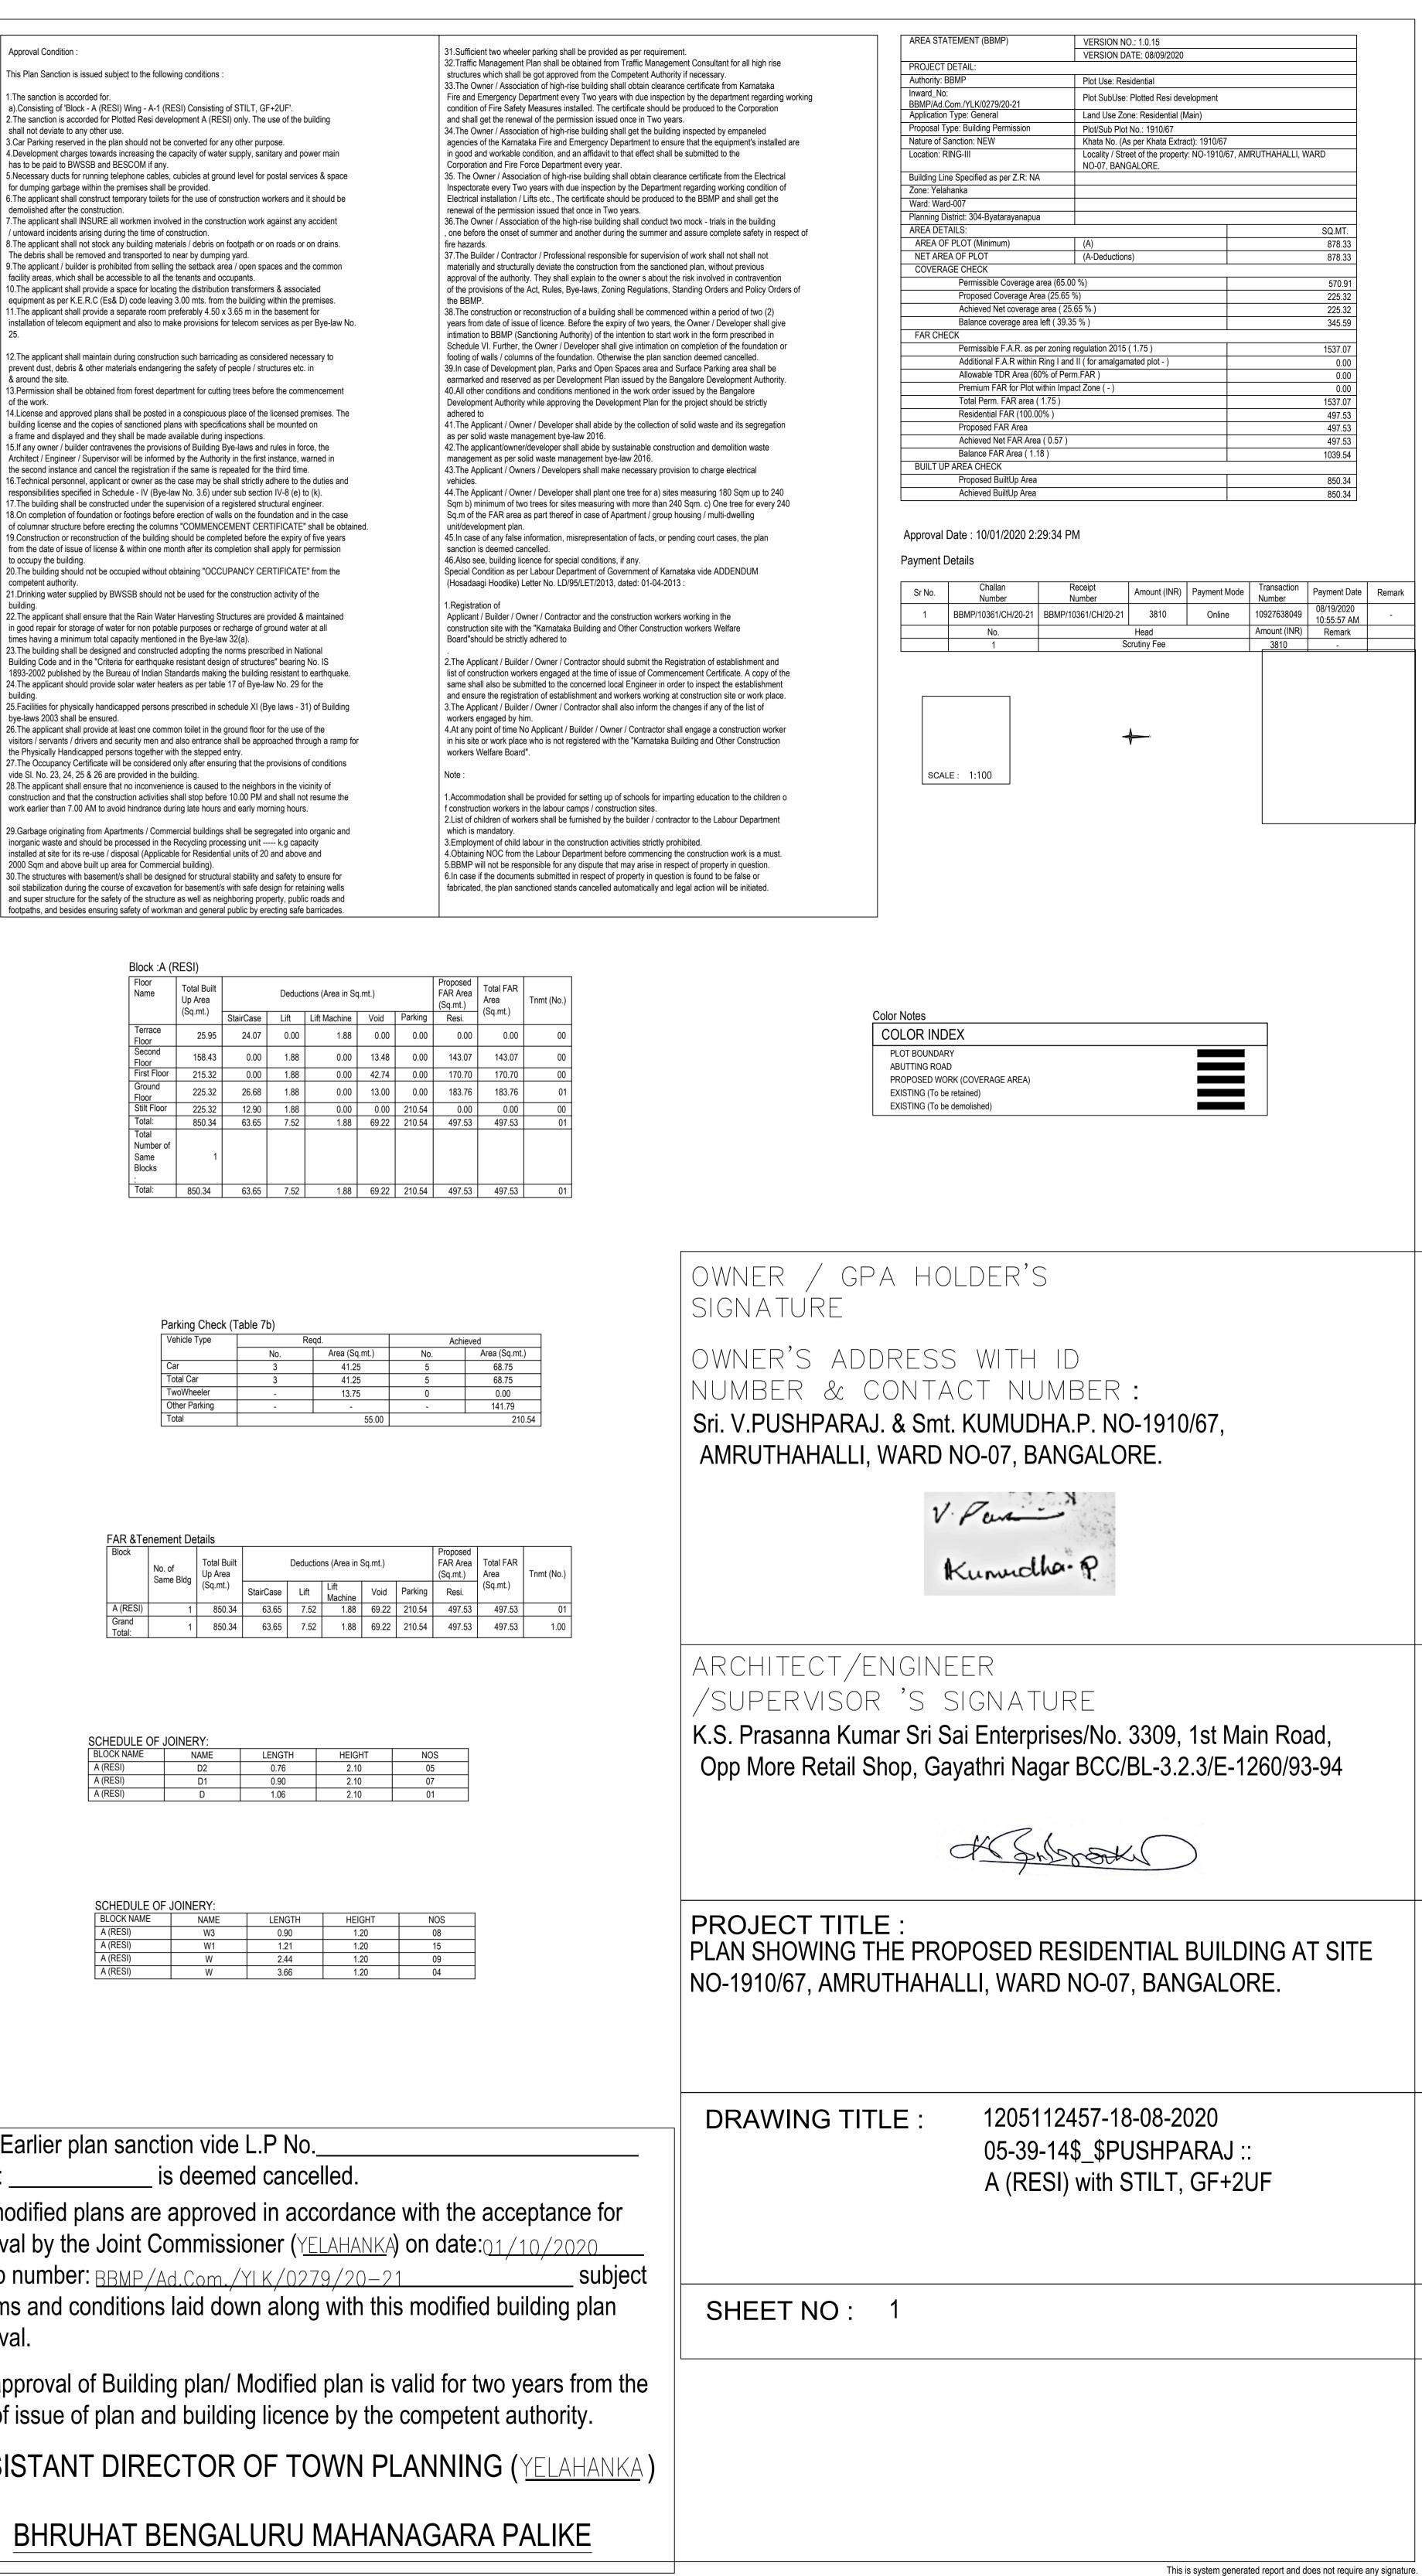

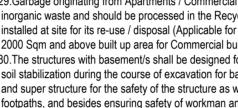


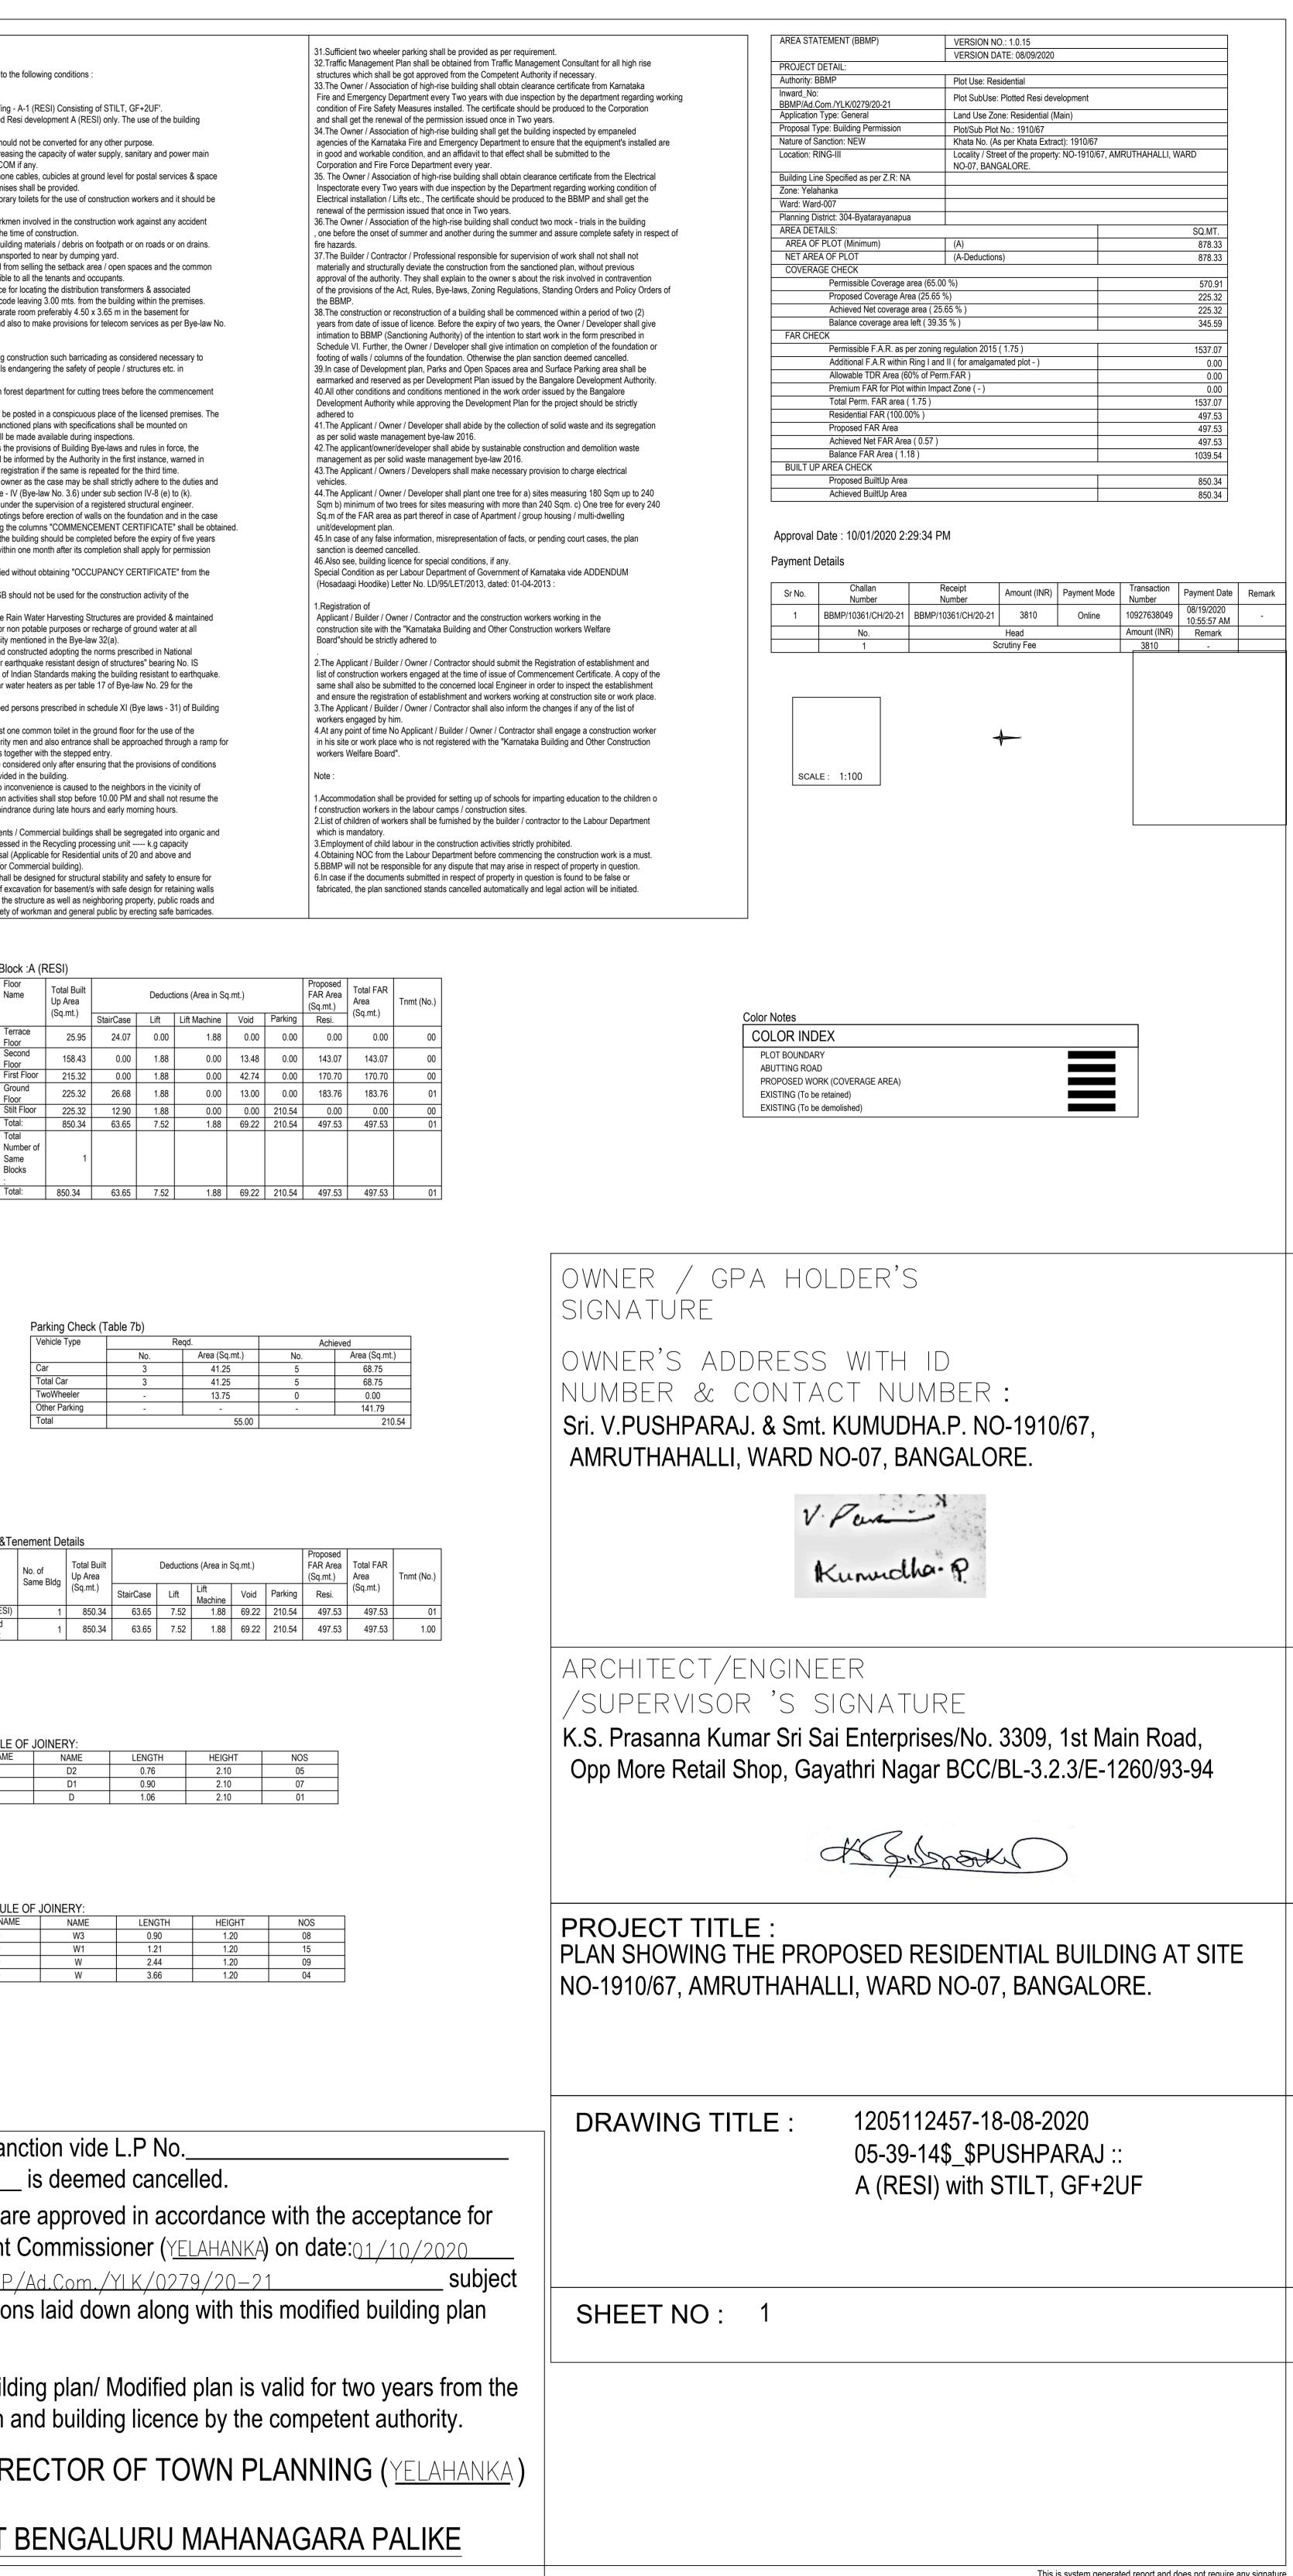


Accuracy of Scrutiny Report and Drawing is subject to accuracy of end-user provided data, 3rd party software/hardware/services, etc. We are not liable for any damages which may arise from use, or inability to use the Application.


| Parking Che |
|---------------|
| Vehicle Type |
| Car |
| Total Car |
| TwoWheeler |
| Other Parking |
| Total |
| |
| |


| FAR &Te | nement De | tails |
|-----------------|---------------------|----------------------|
| Block | No. of Same Bldg | Tota Up / (Sq. |
| A (RESI) | 1 | 8 |
| Grand Total: | 1 | 8 |
| | | |

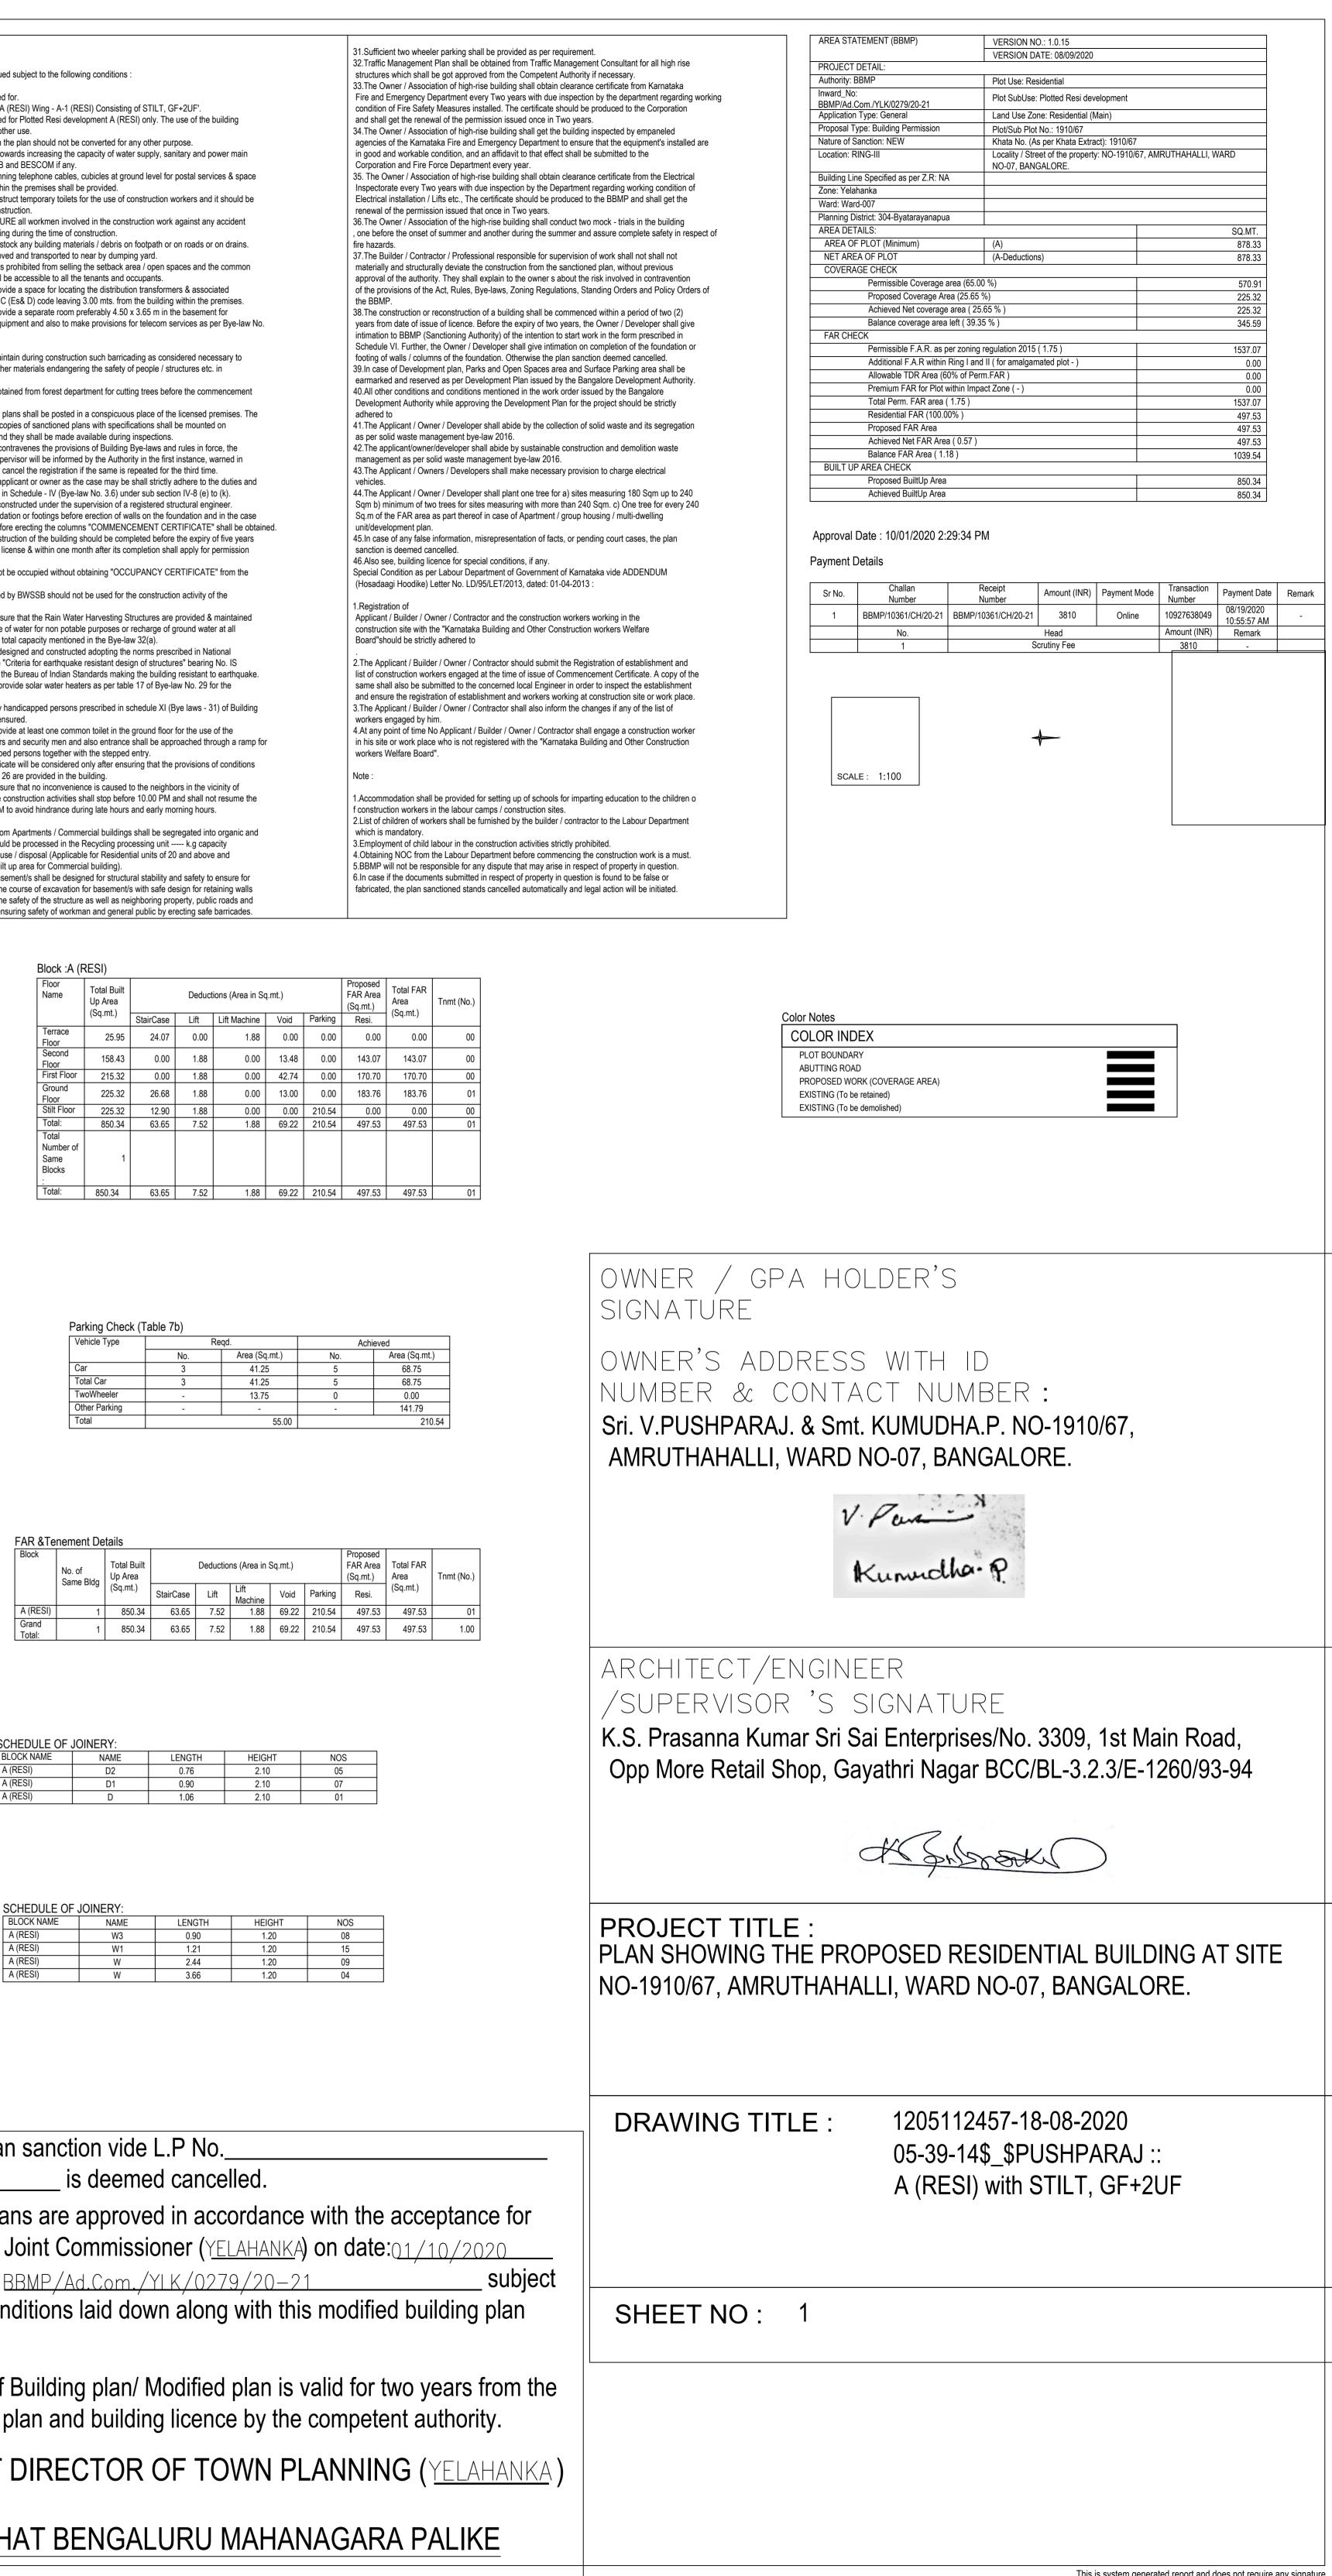



| SCHEDULE OF | JOINERY |
|-------------|---------|
| BLOCK NAME | NAI |
| A (RESI) | W |
| A (RESI) | W |
| A (RESI) | V |
| A (RESI) | V |
| | |

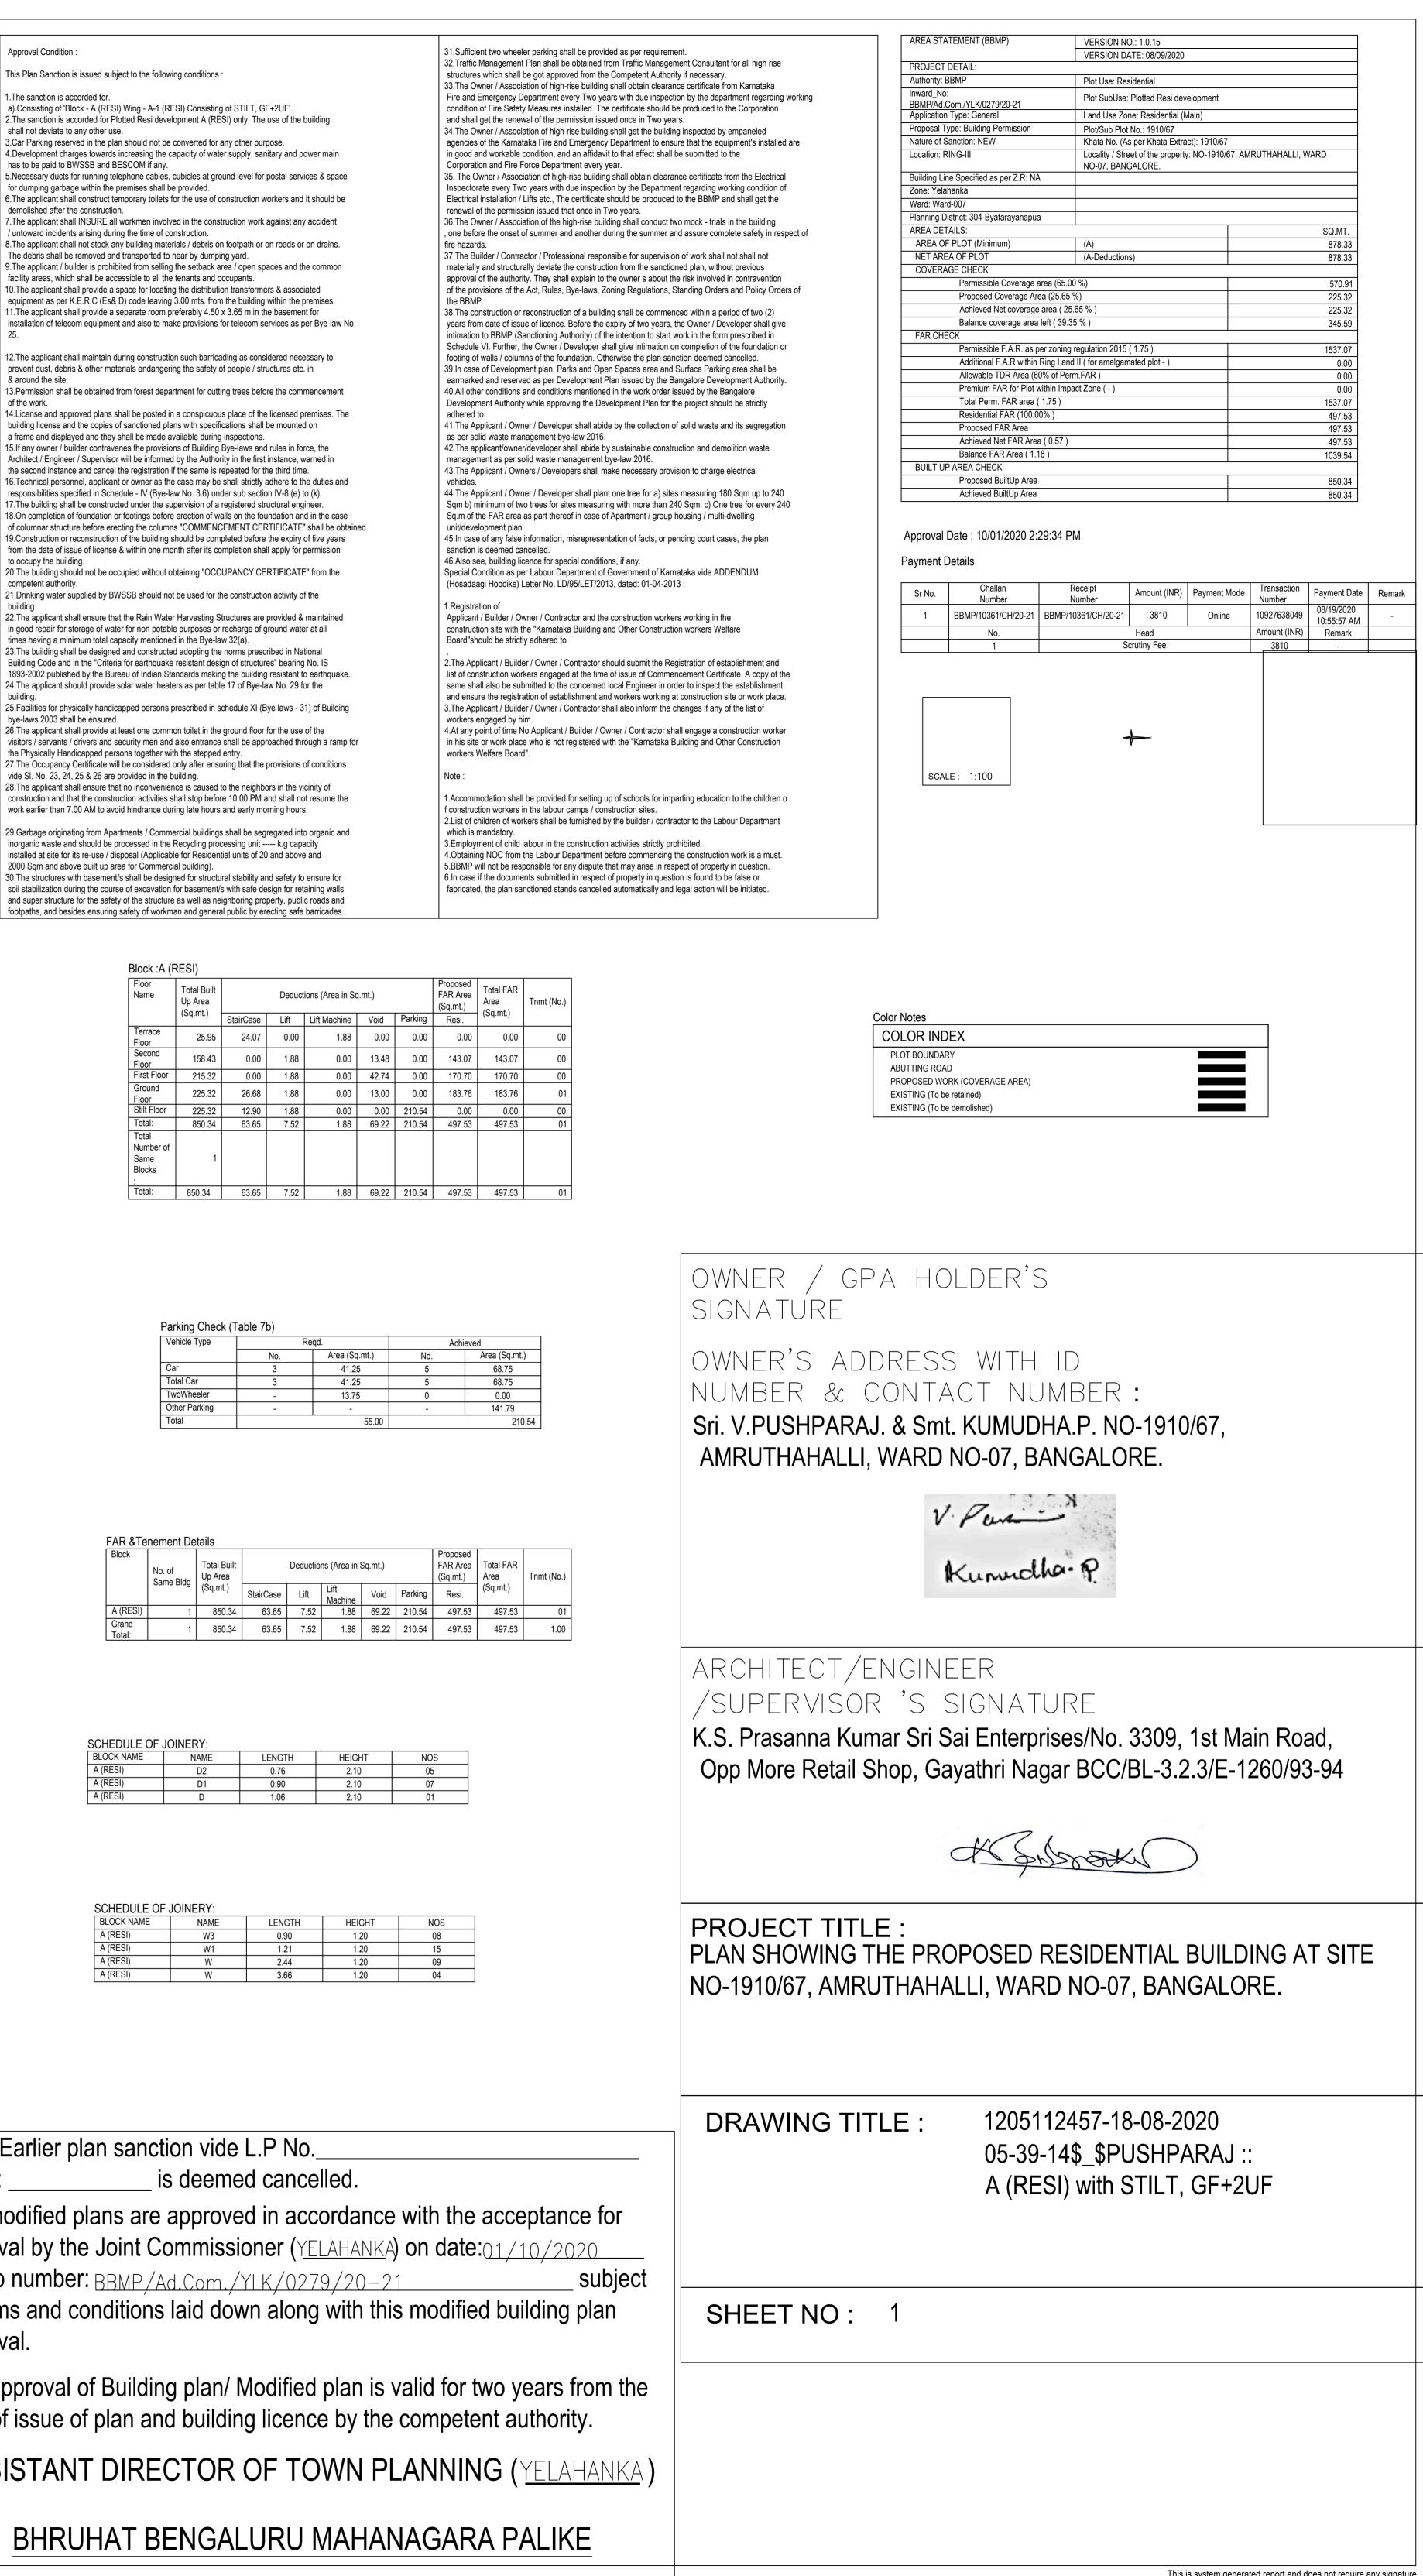


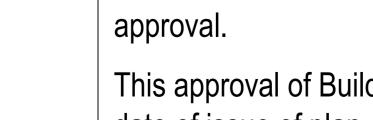


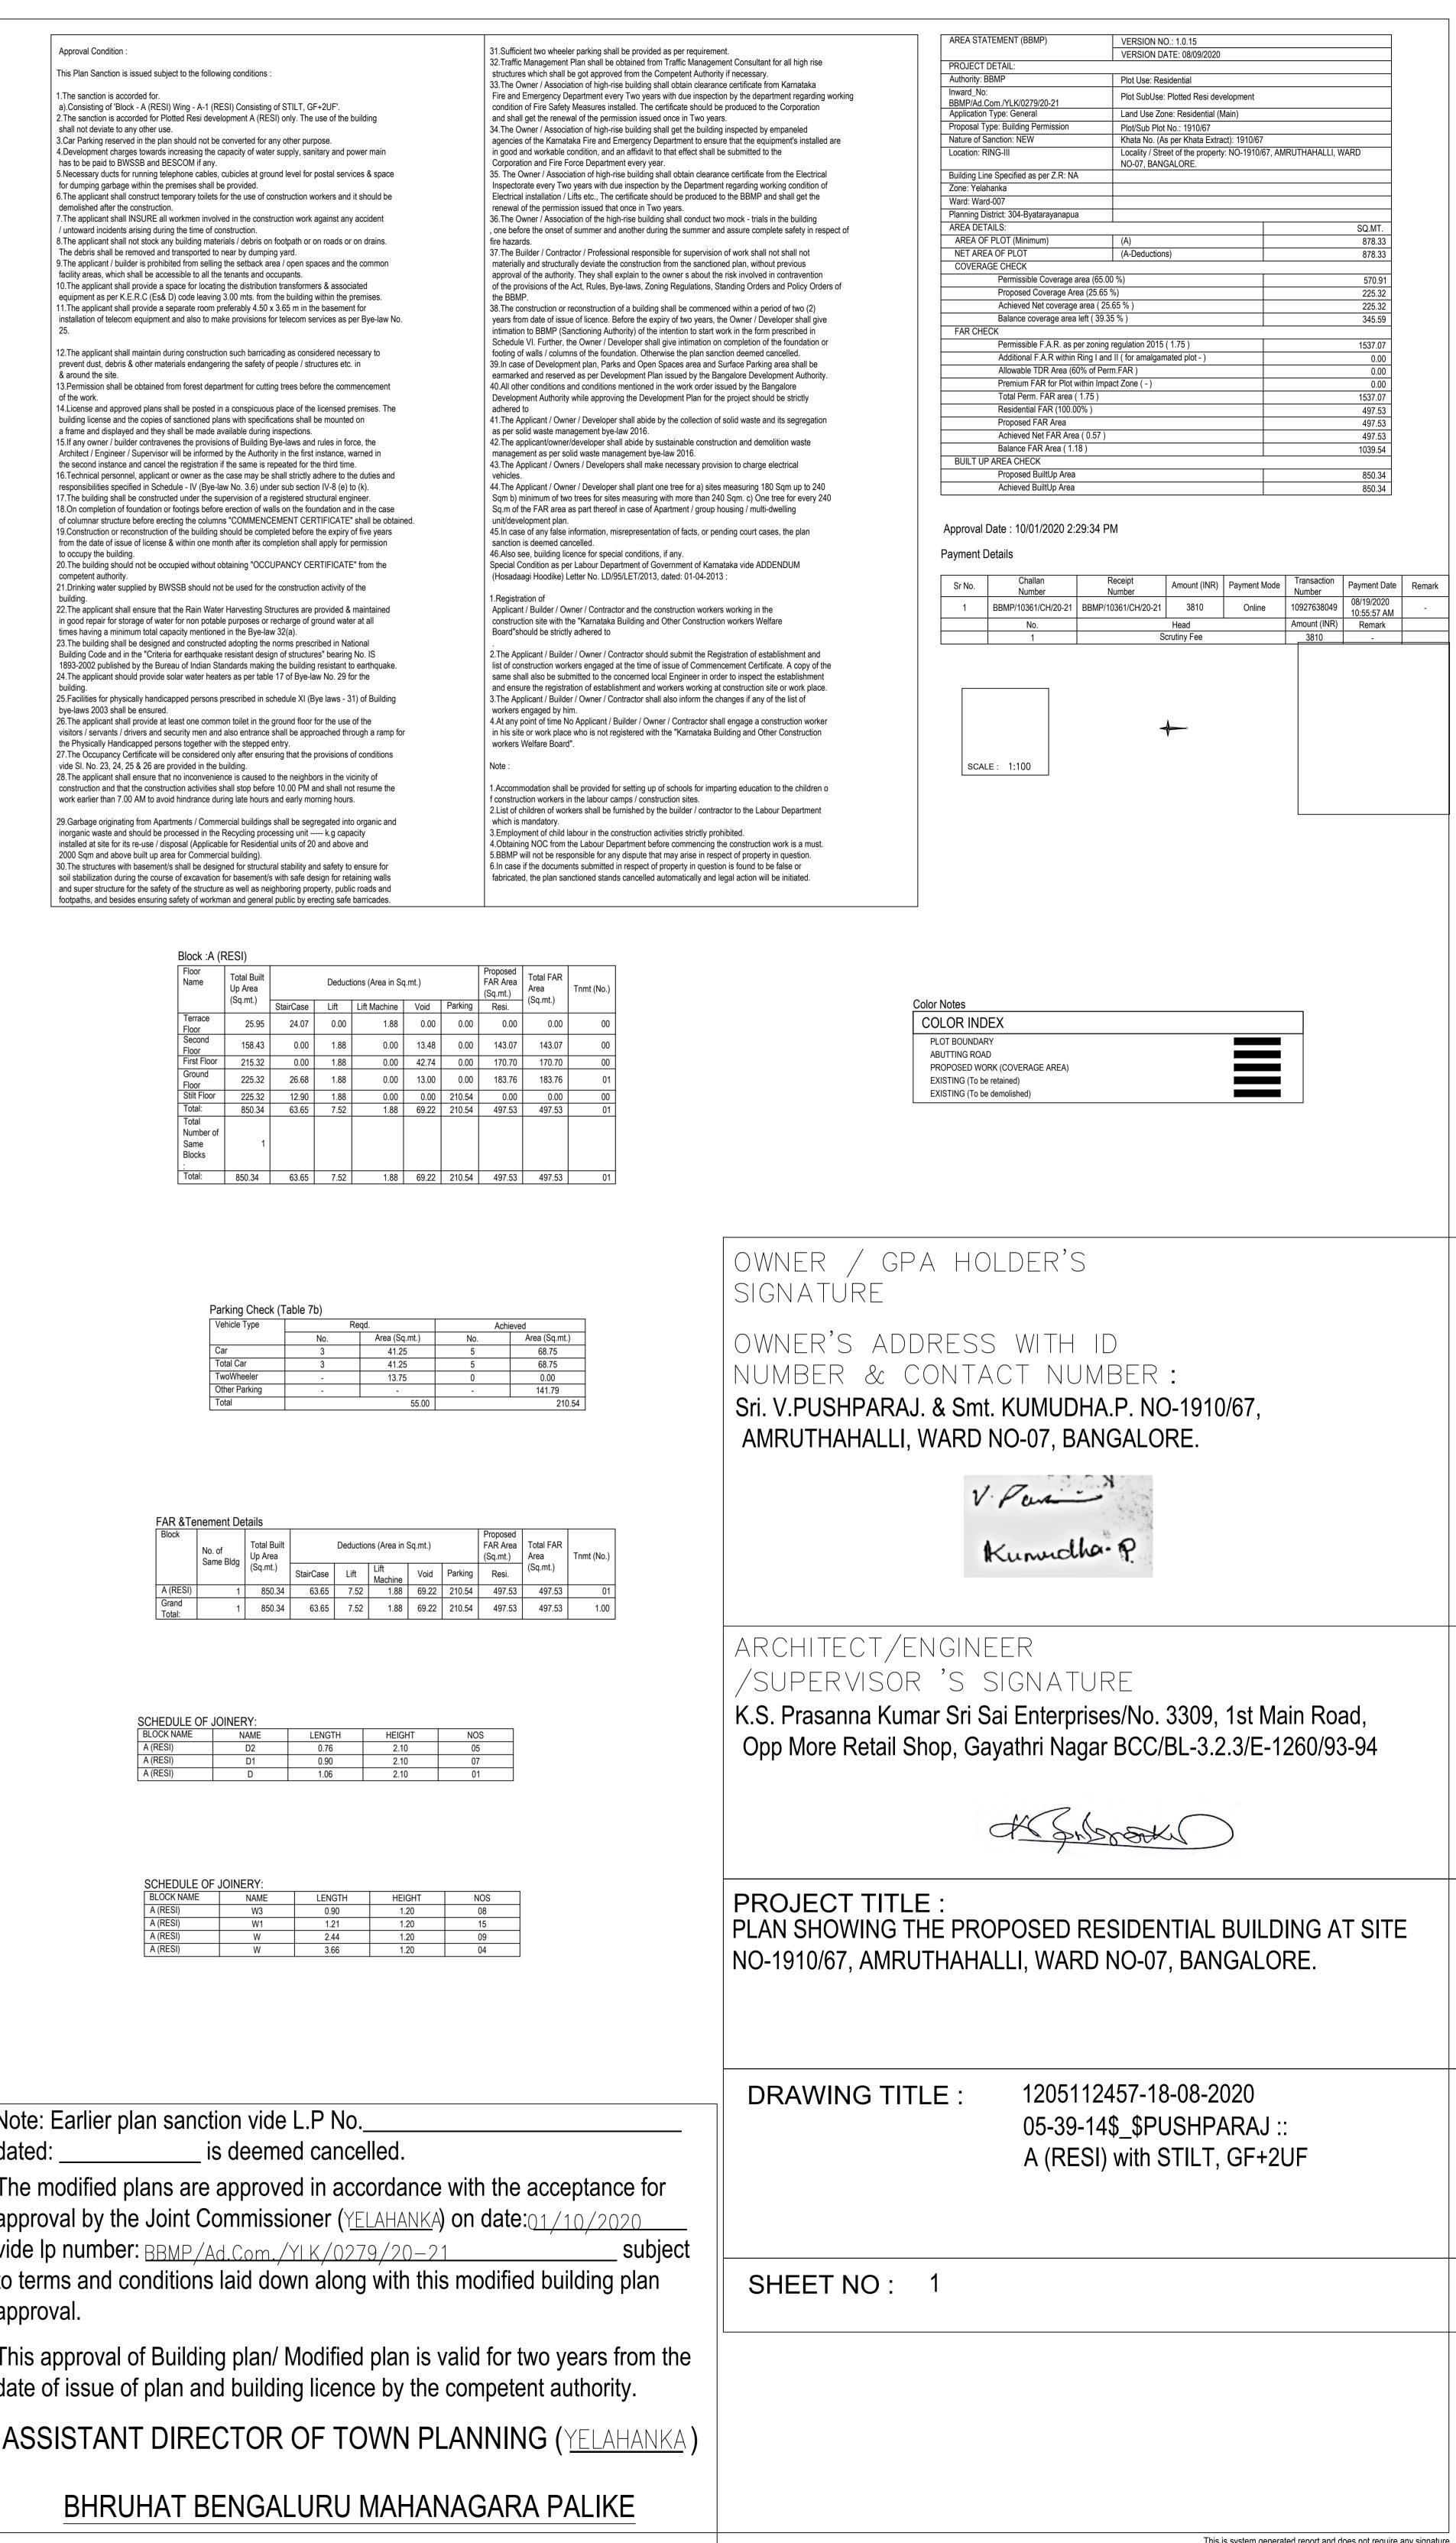


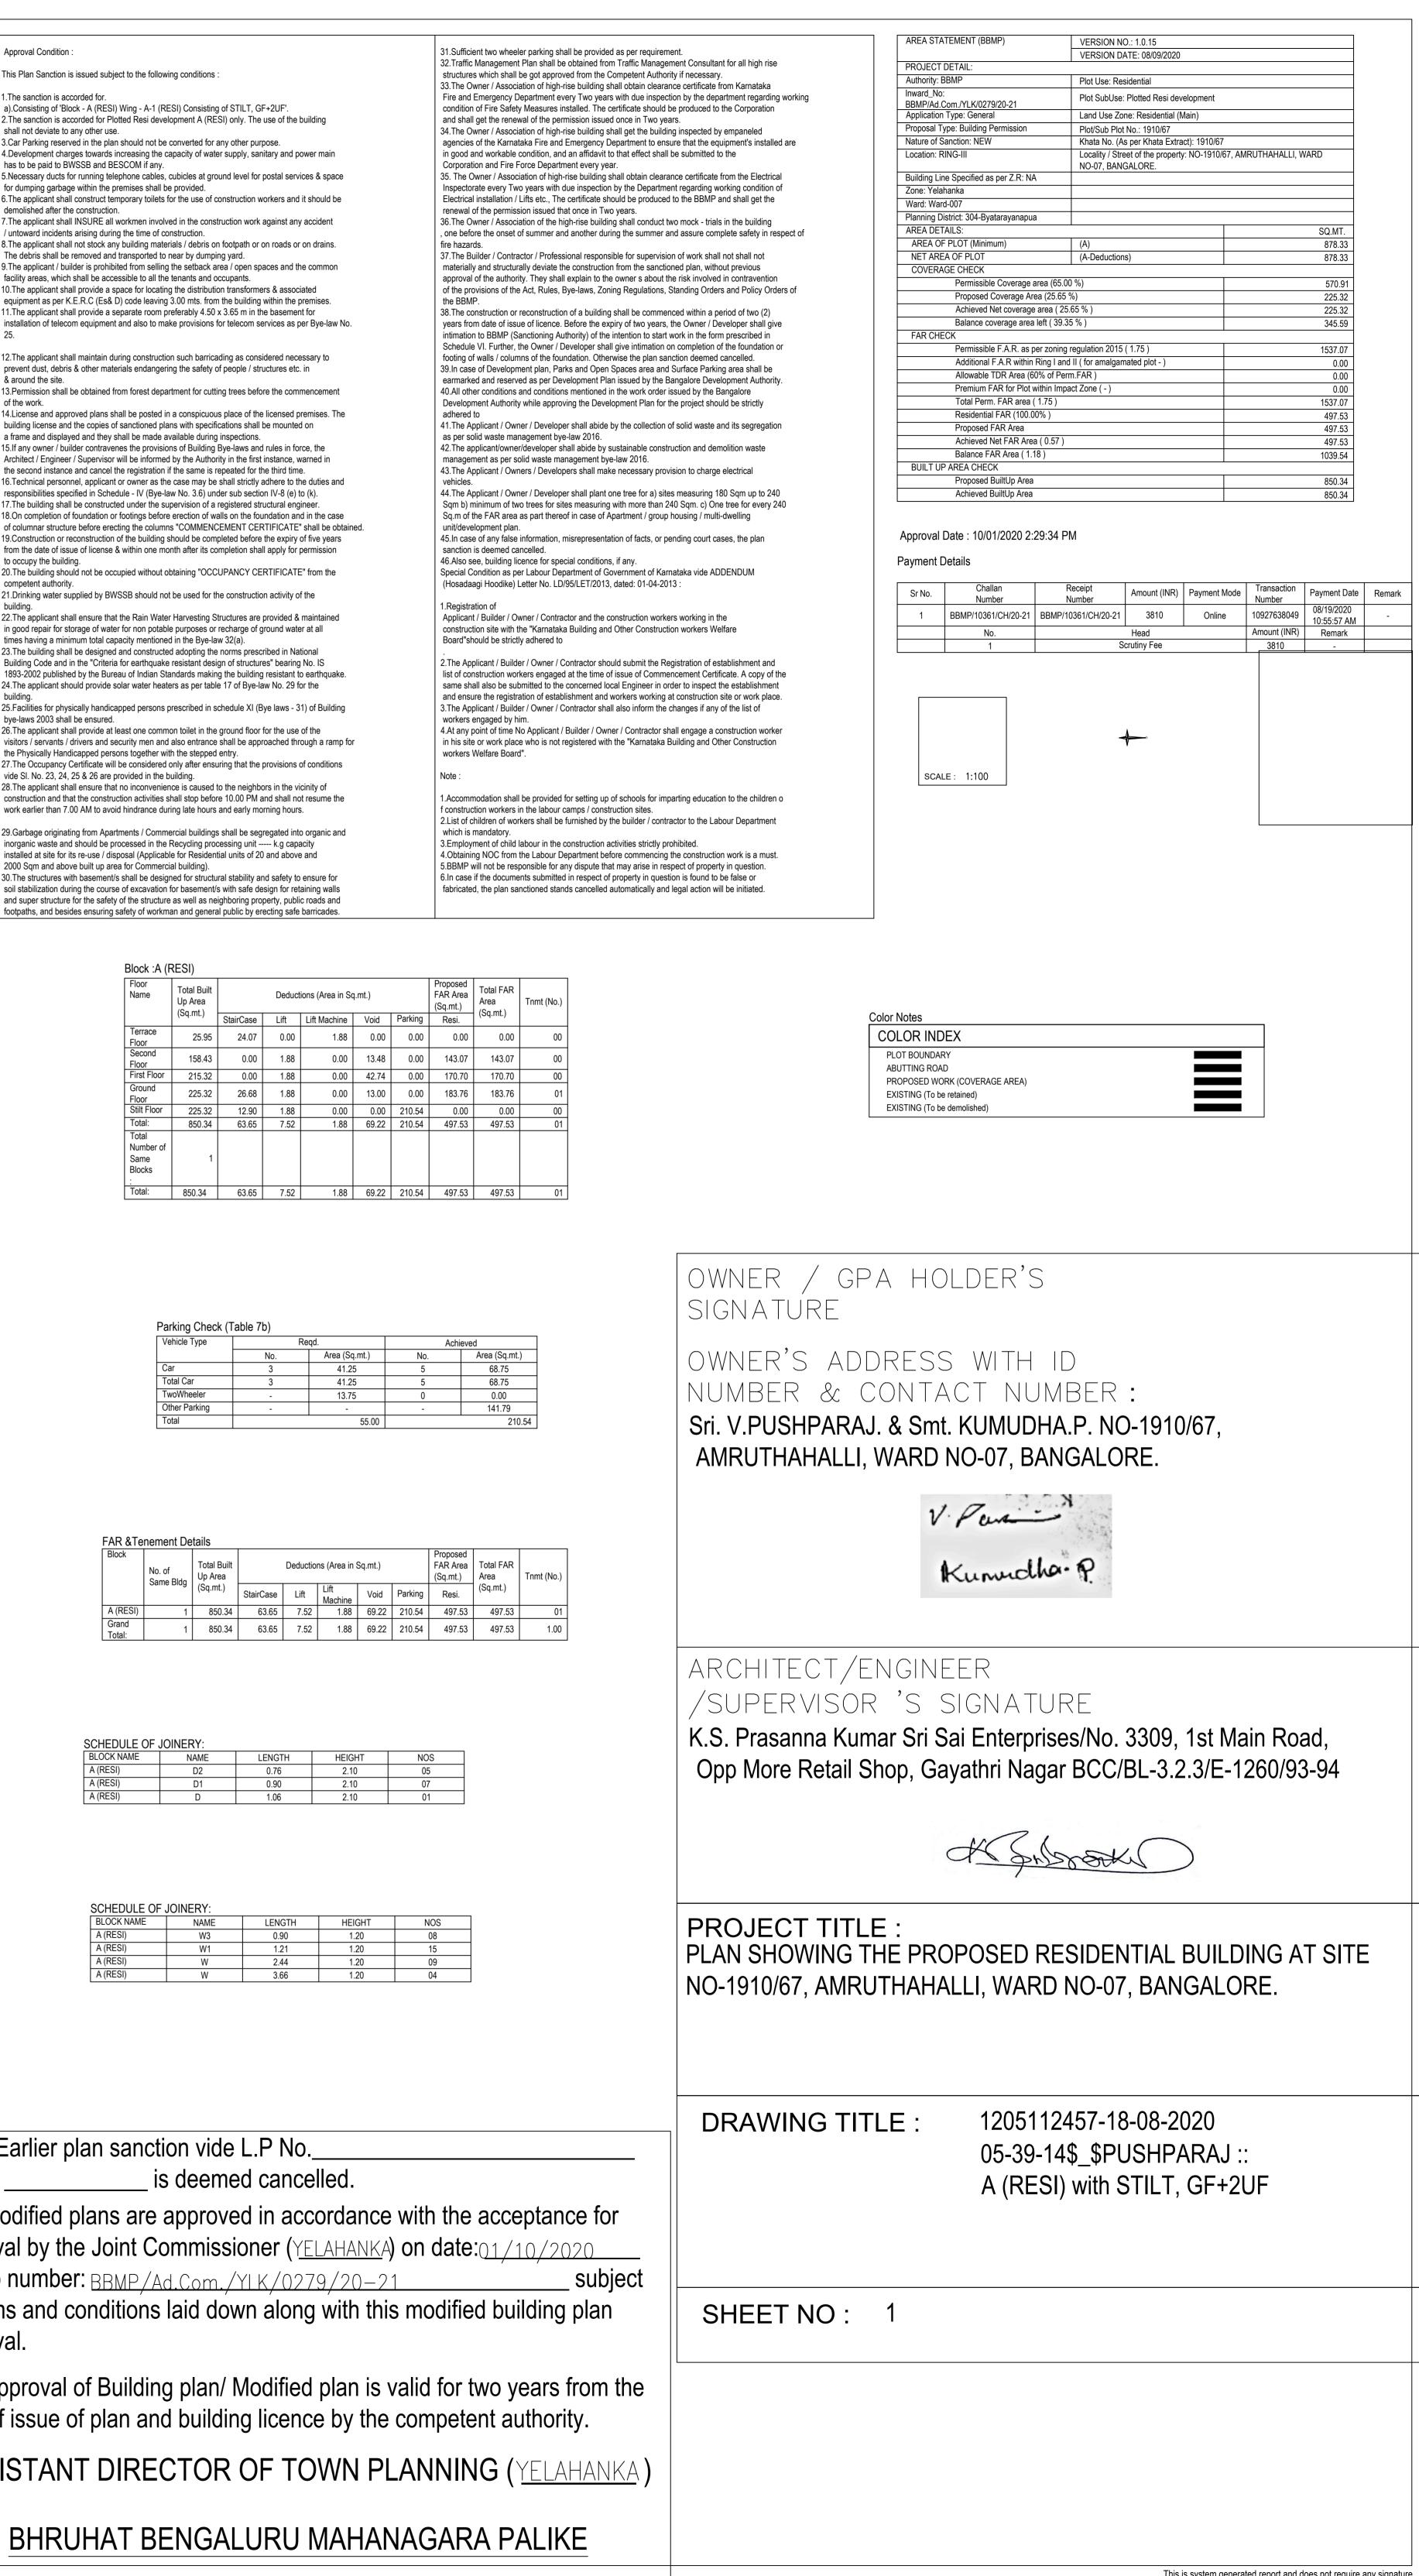


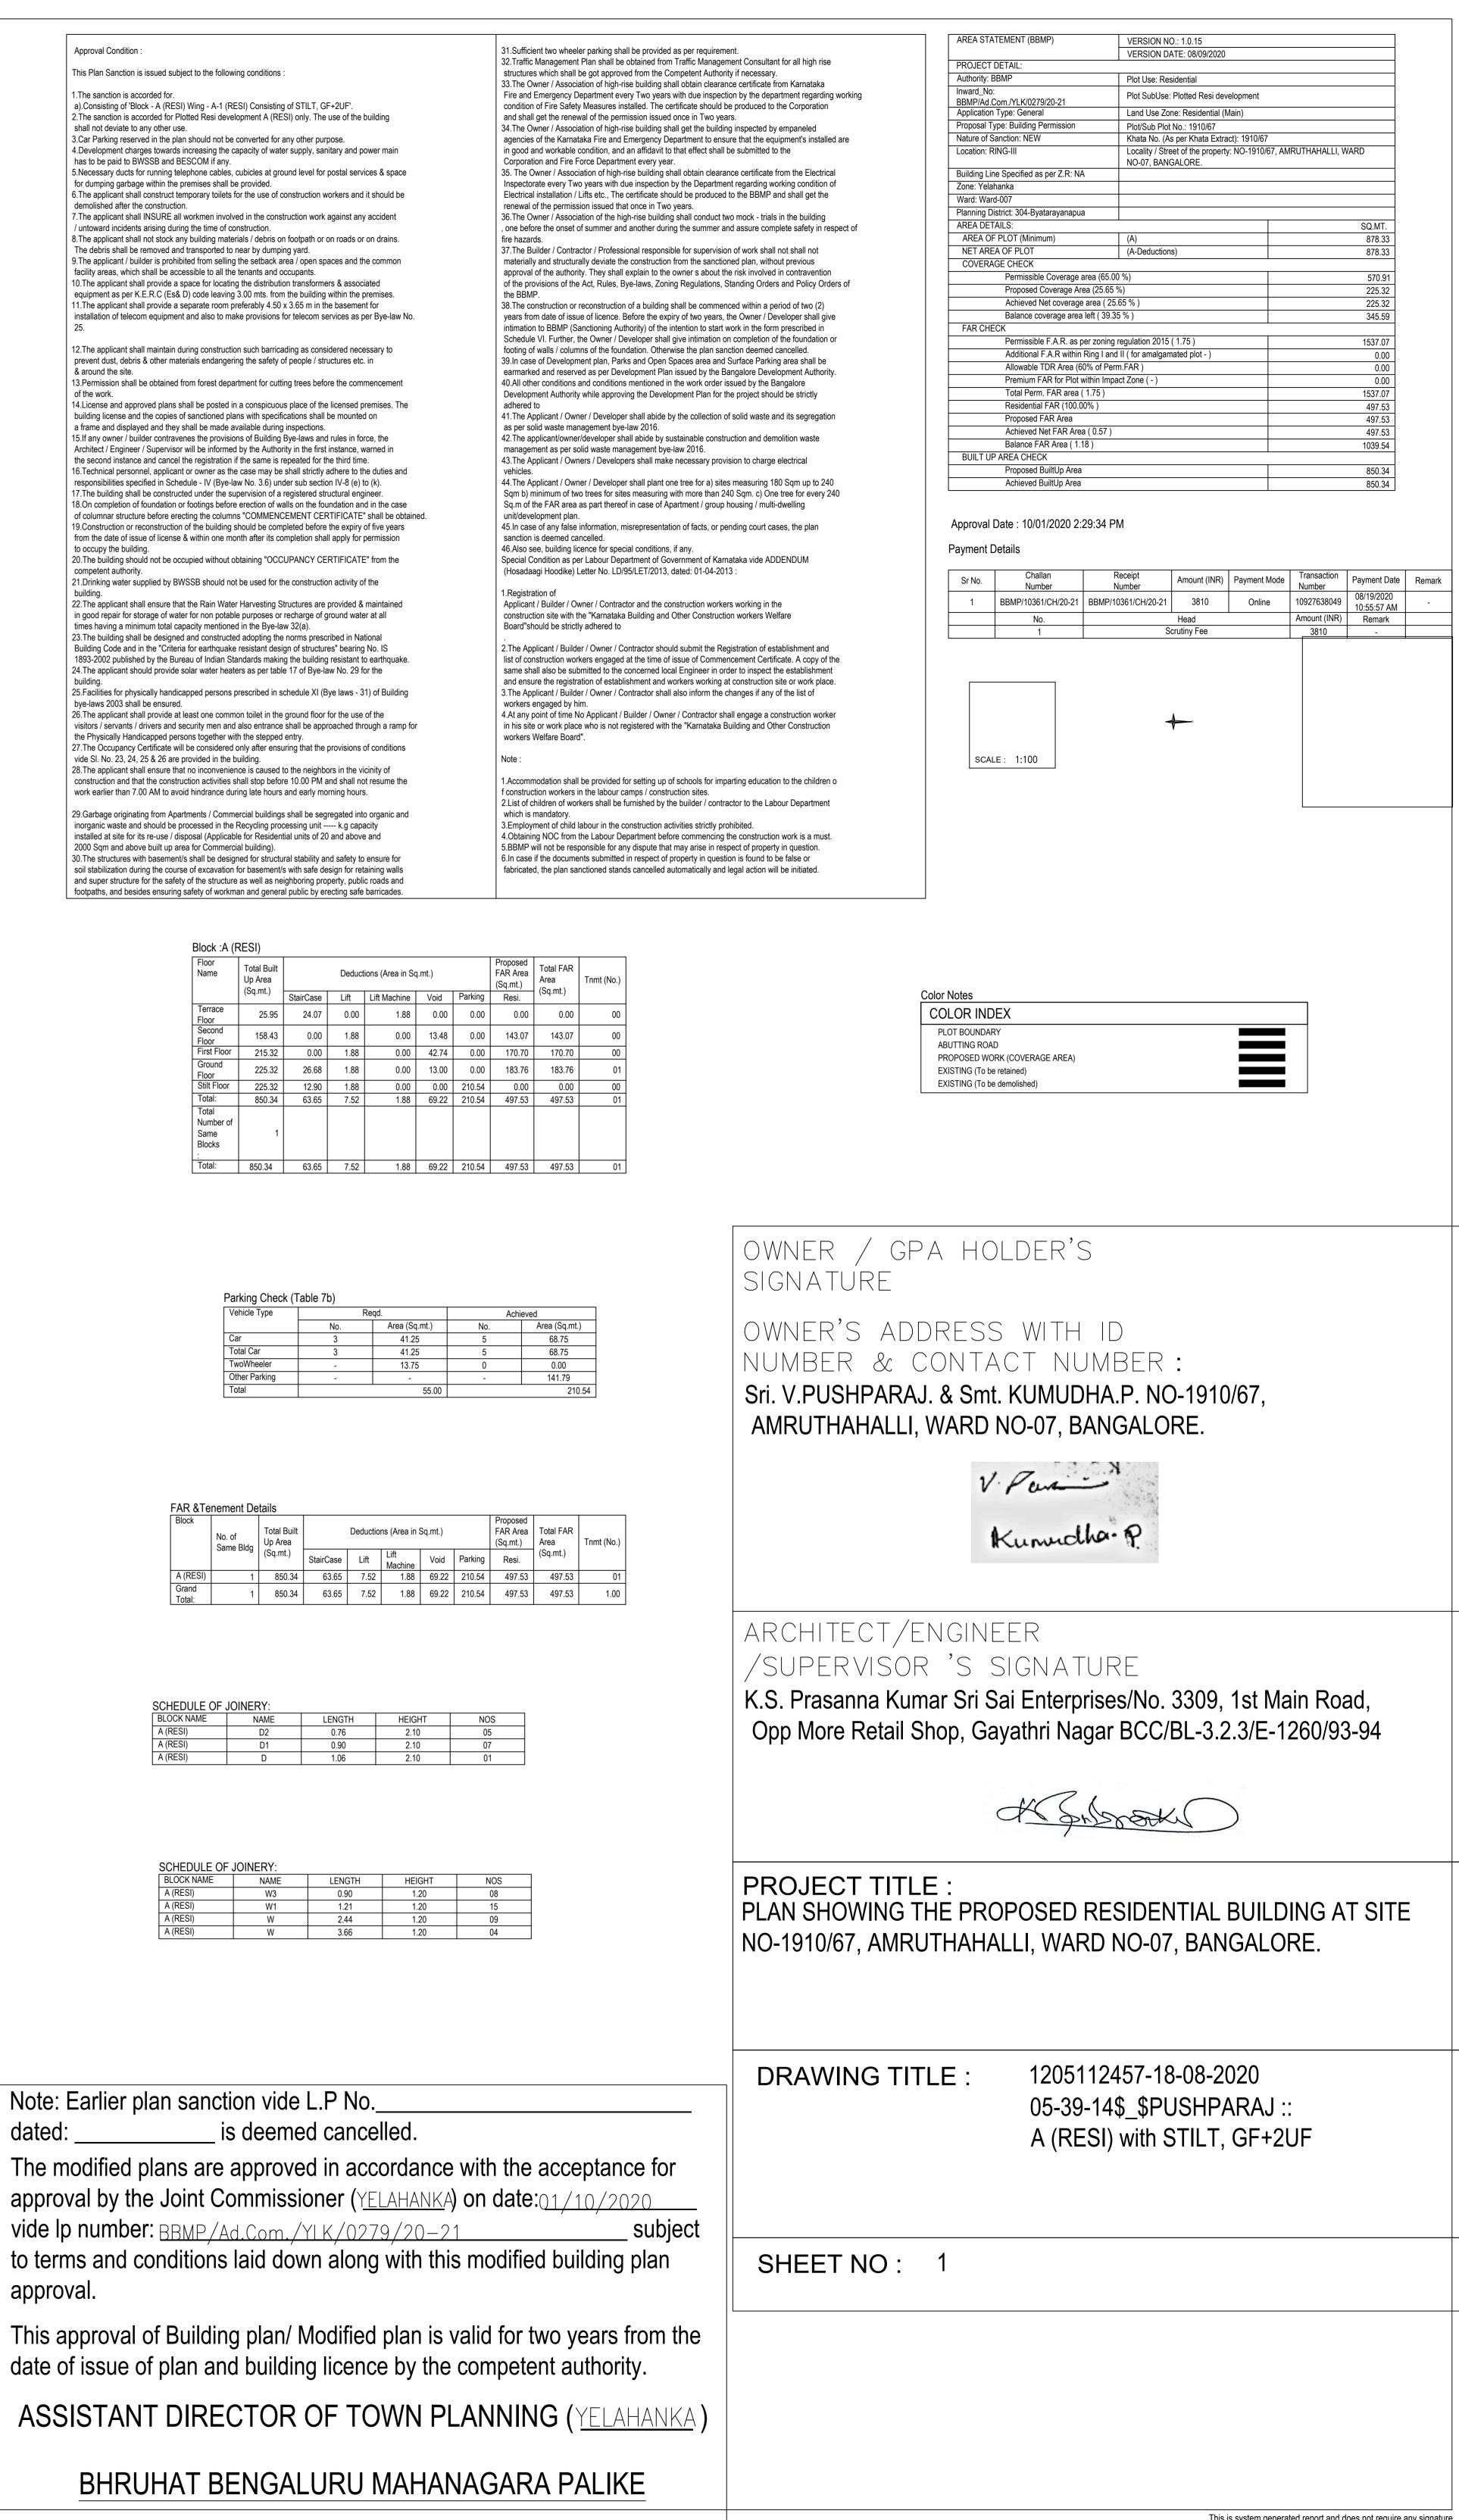

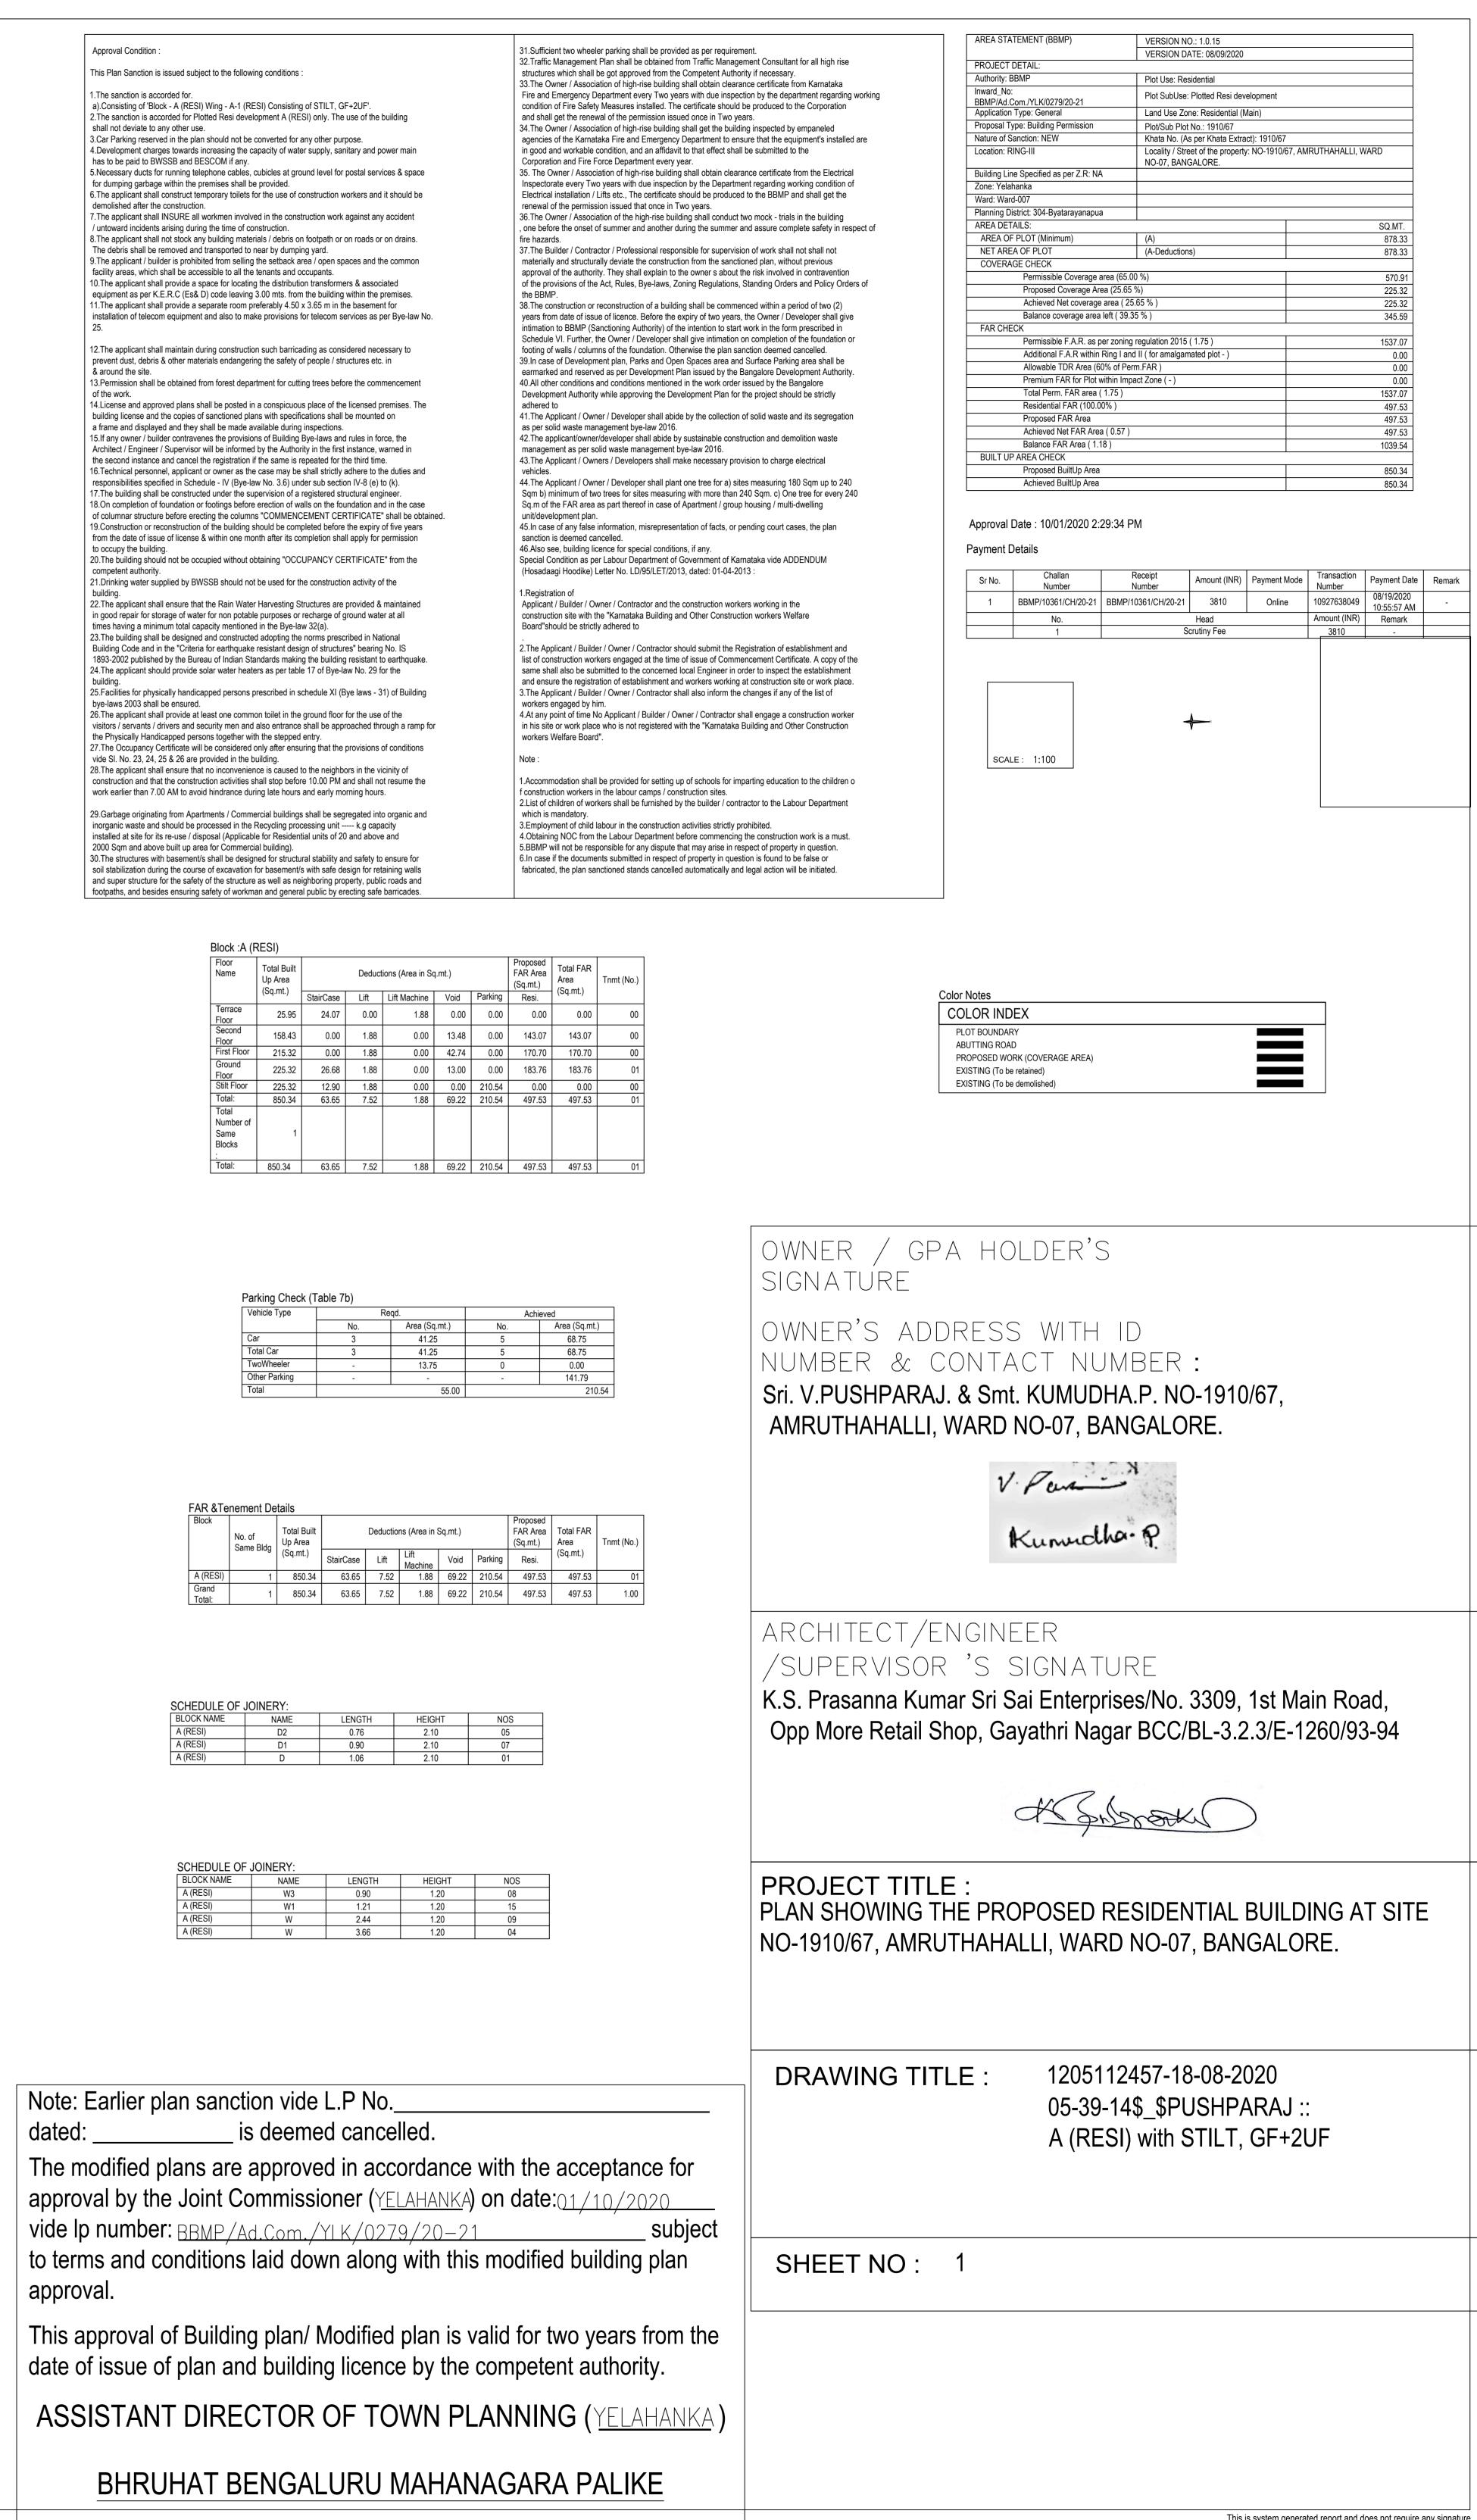

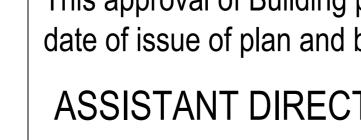

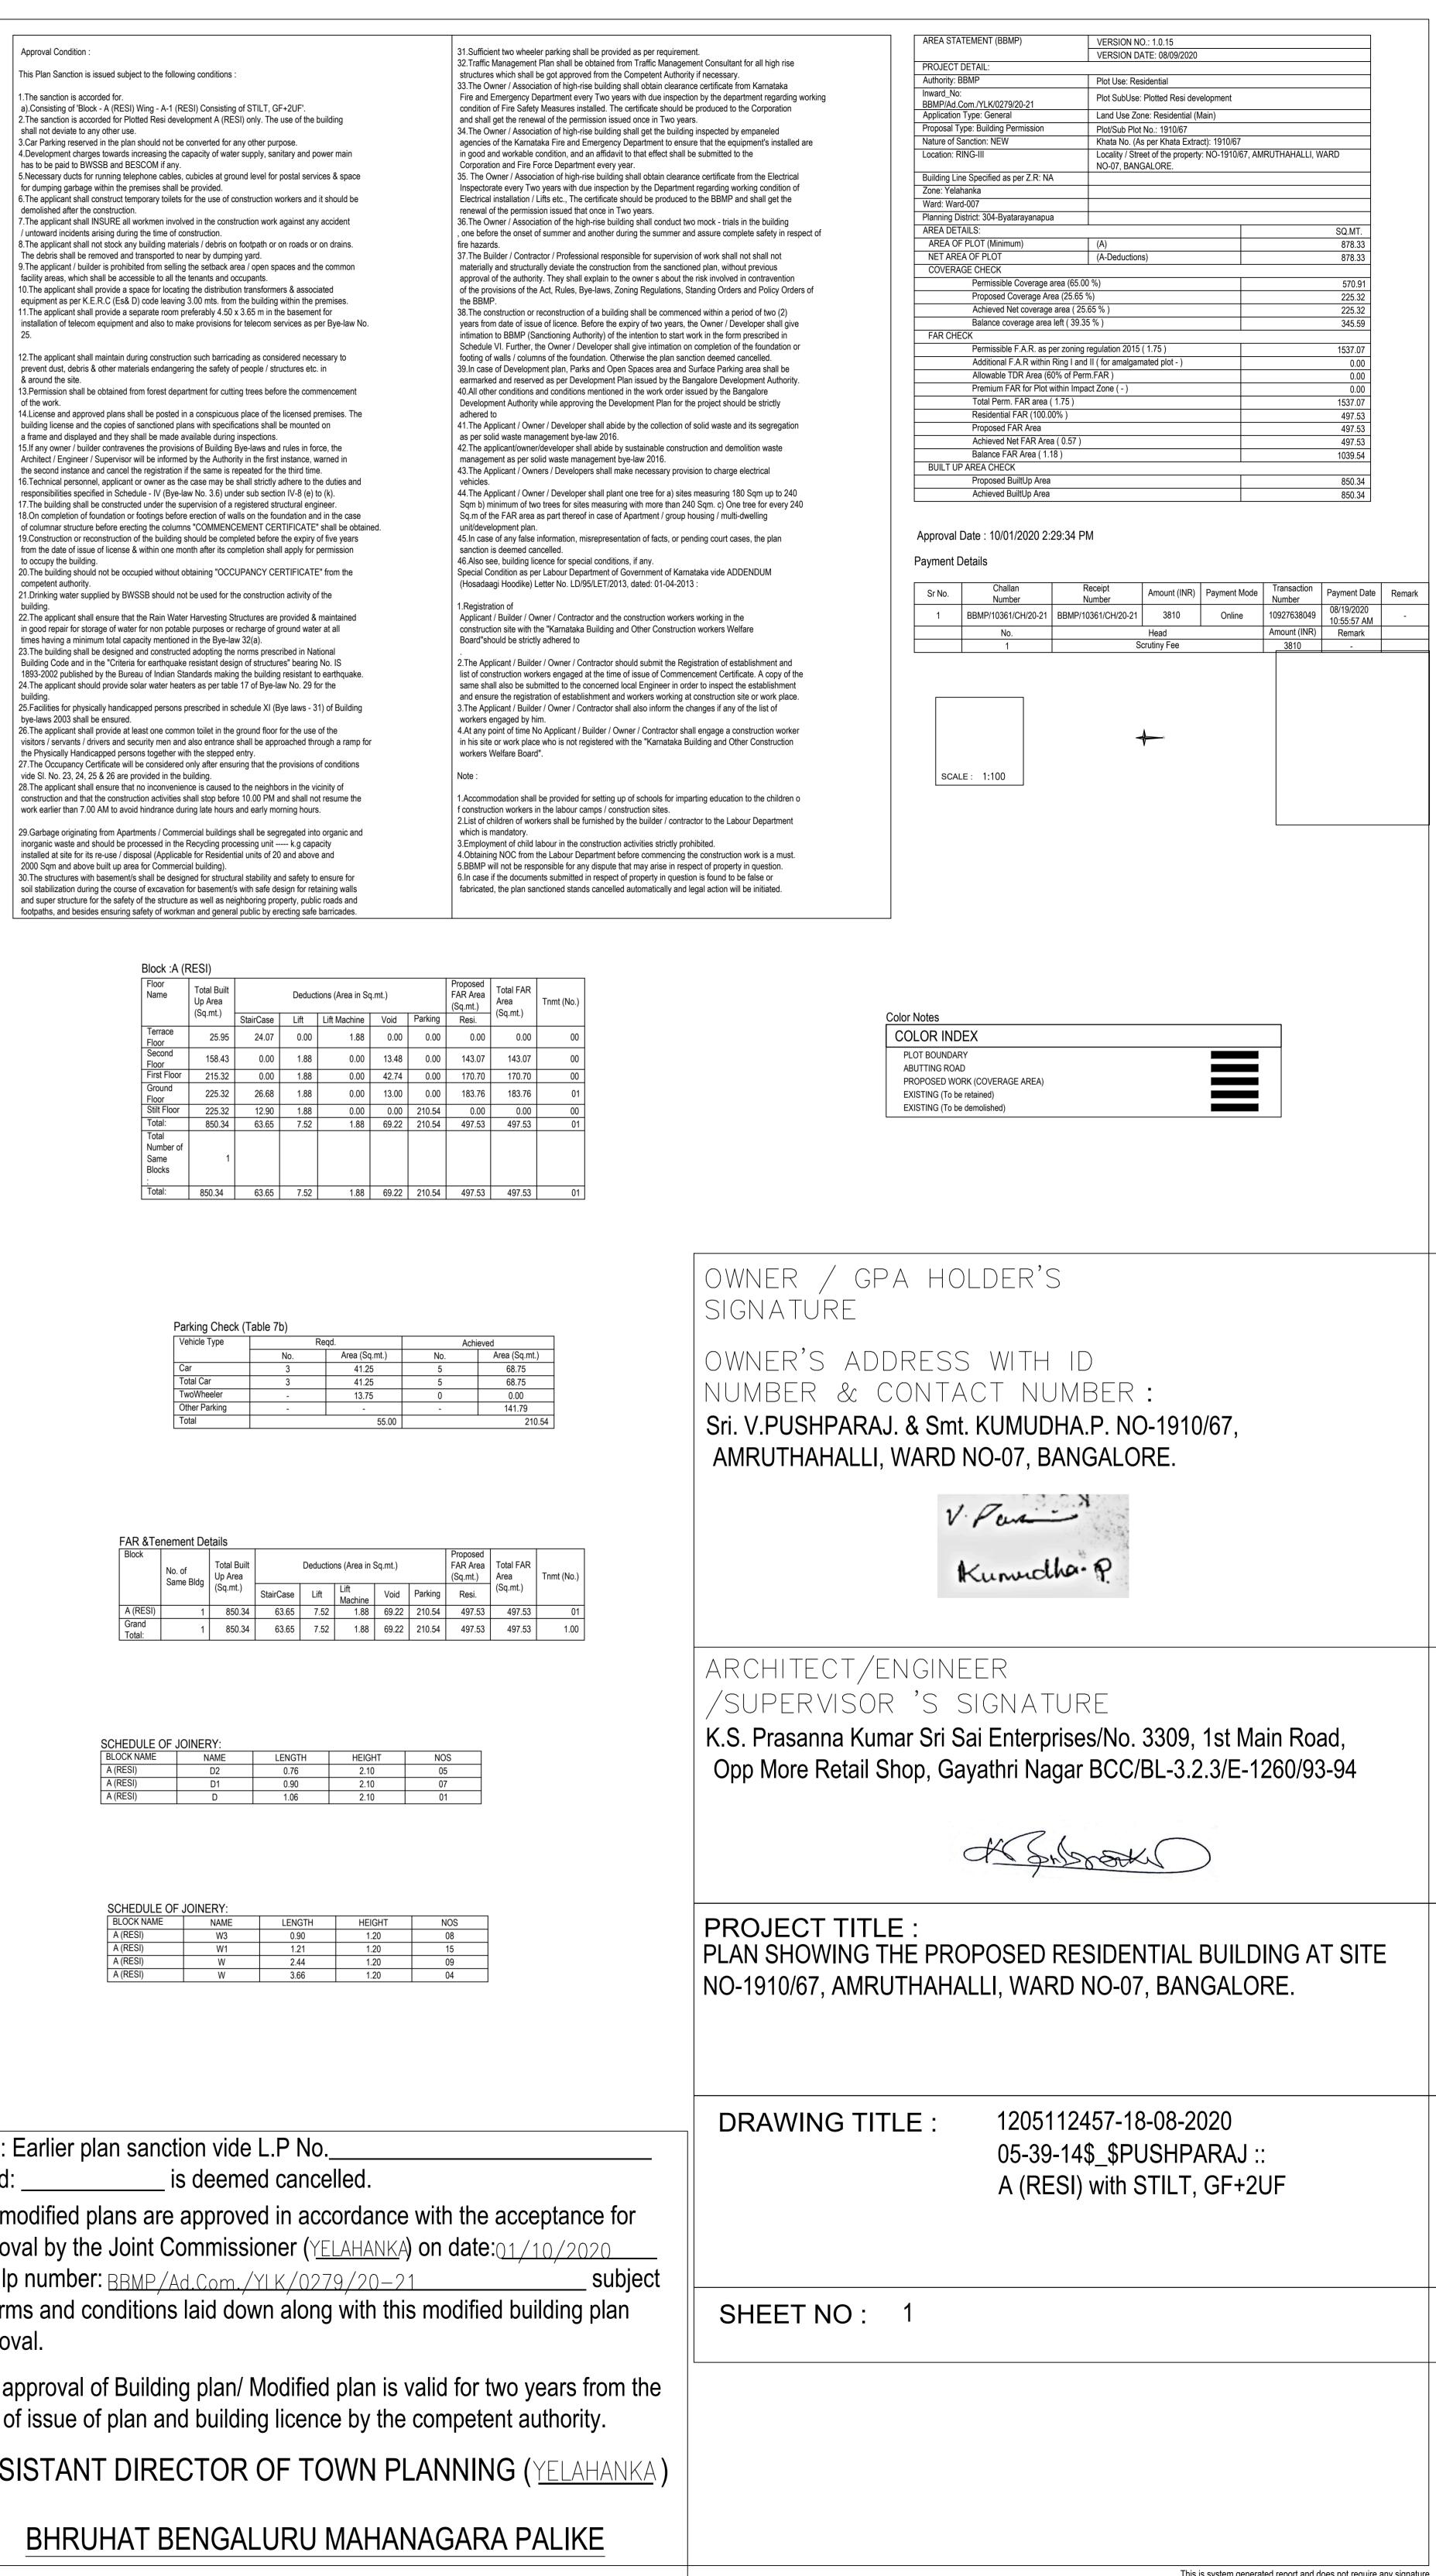

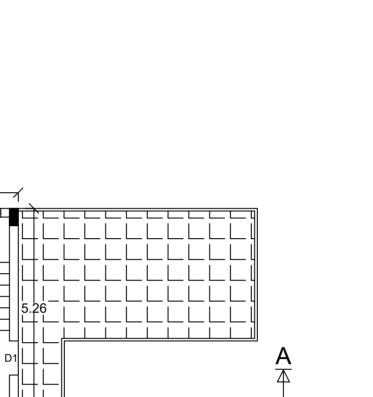


VENTILATING COVER


CROSS SECTION OF RAIN

WATER HARVESTING WELL


COARSE SAND

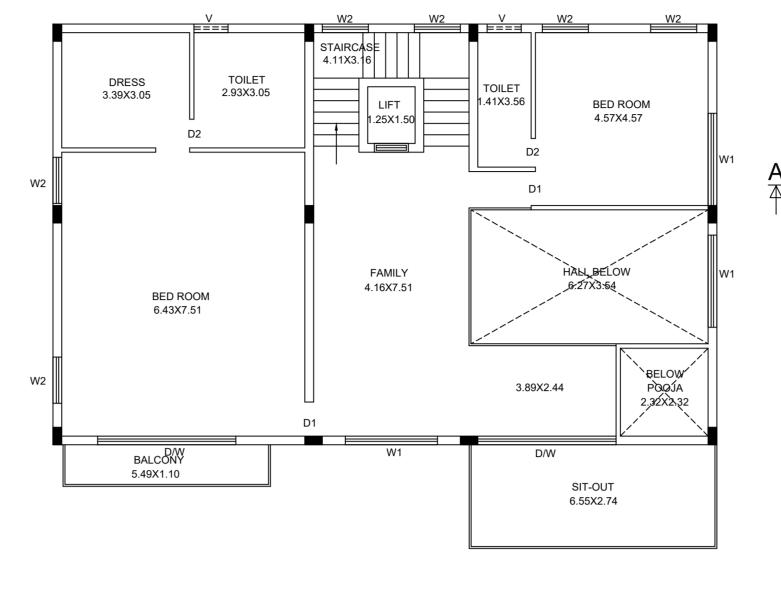

FIRST FLOOR PLAN

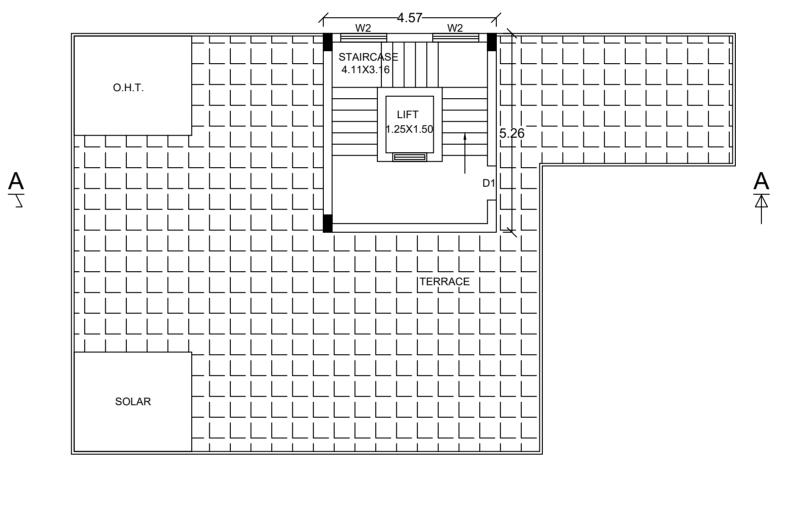

TERRACE FLOOR PLAN

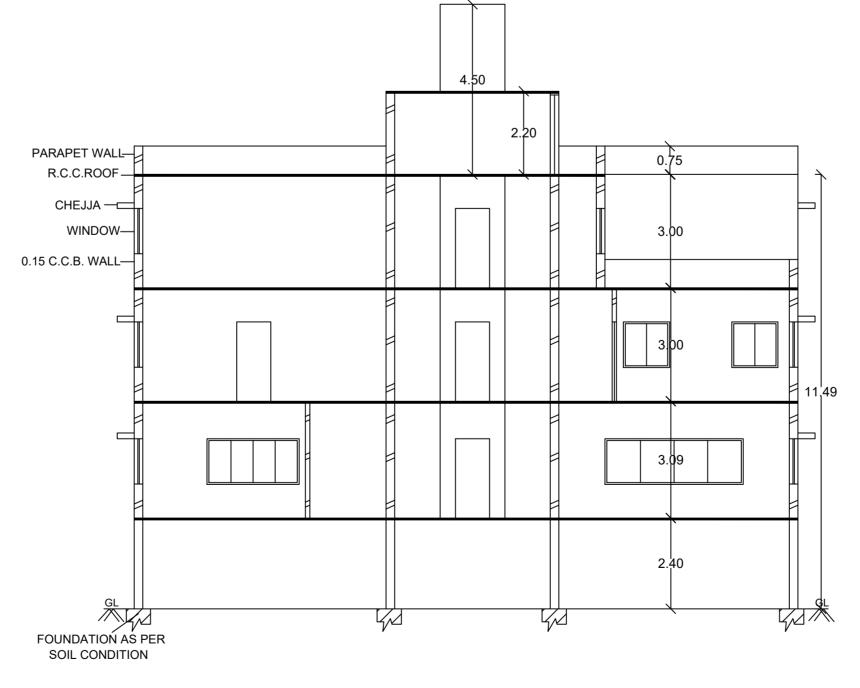

SECTION ON AA

| UnitBUA Table for Block :A (RESI) | | | | | | | |
|-----------------------------------|---------|--------------|--------------|-------------|--------------|-----------------|--|
| FLOOR | Name | UnitBUA Type | UnitBUA Area | Carpet Area | No. of Rooms | No. of Tenement | |
| GROUND FLOOR PLAN | SPLIT 1 | FLAT | 520.46 | 450.37 | 5 | 1 | |
| FIRST FLOOR PLAN | SPLIT 1 | FLAT | 0.00 | 0.00 | 5 | 0 | |
| SECOND FLOOR PLAN | SPLIT 1 | FLAT | 0.00 | 0.00 | 5 | 0 | |
| Total: | - | - | 520.46 | 450.37 | 15 | 1 | |