





FIRST FLOOR PLAN

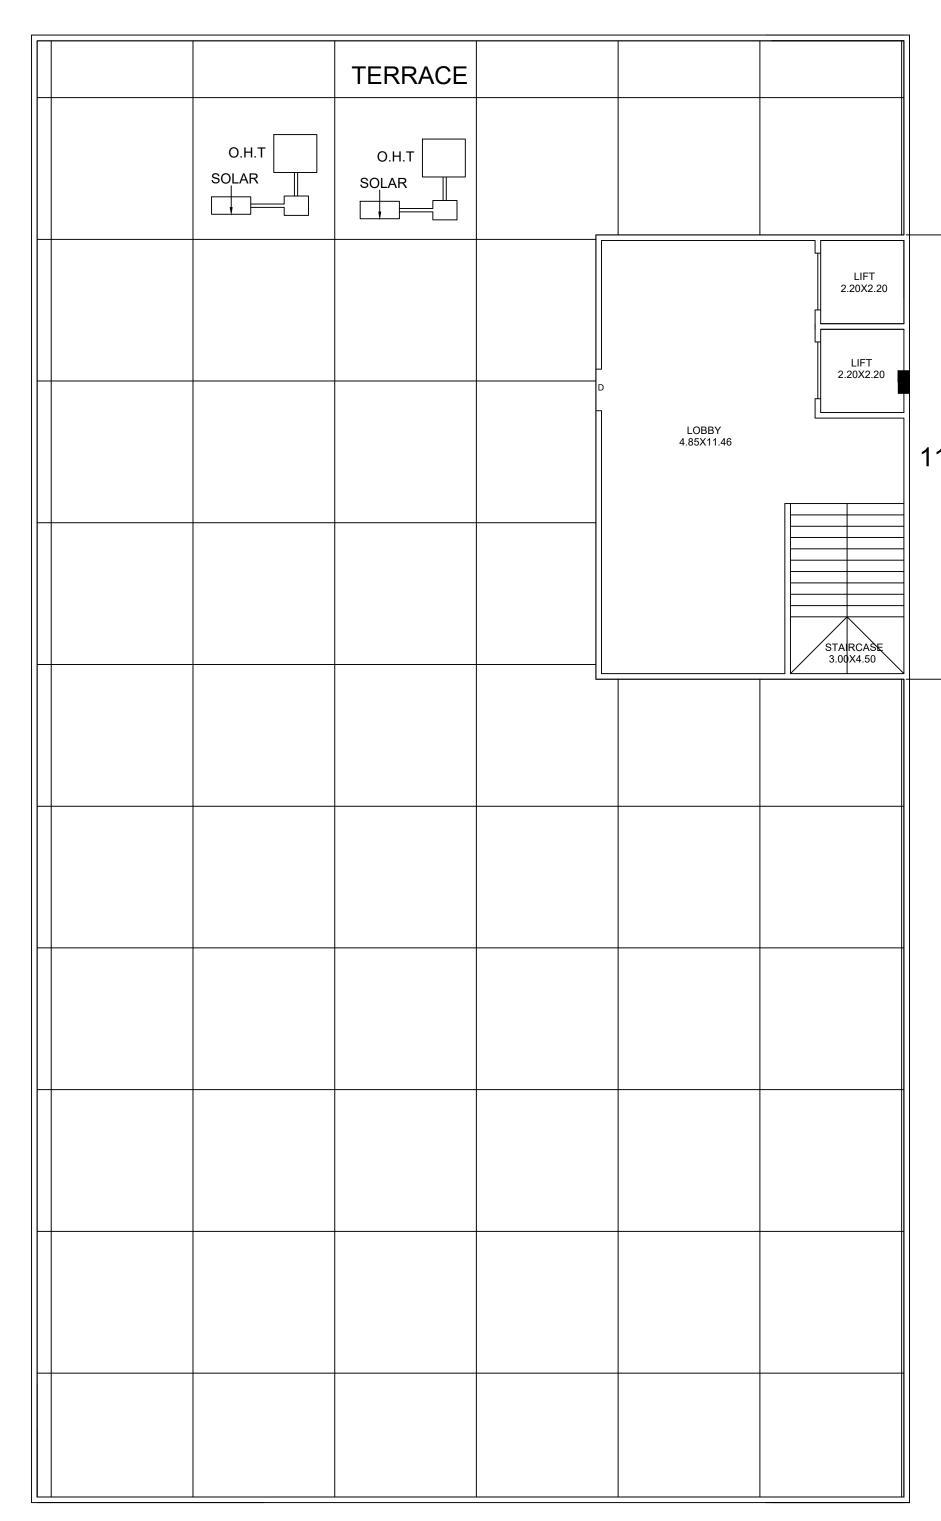


TERRACE FLOOR PLAN

 

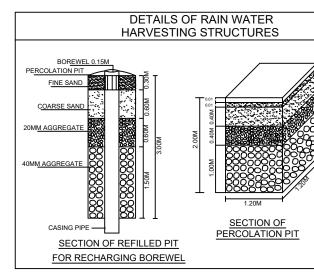

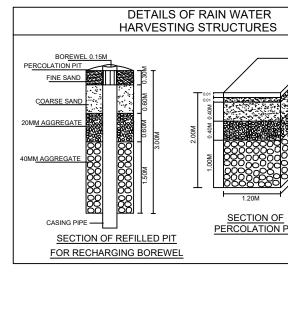



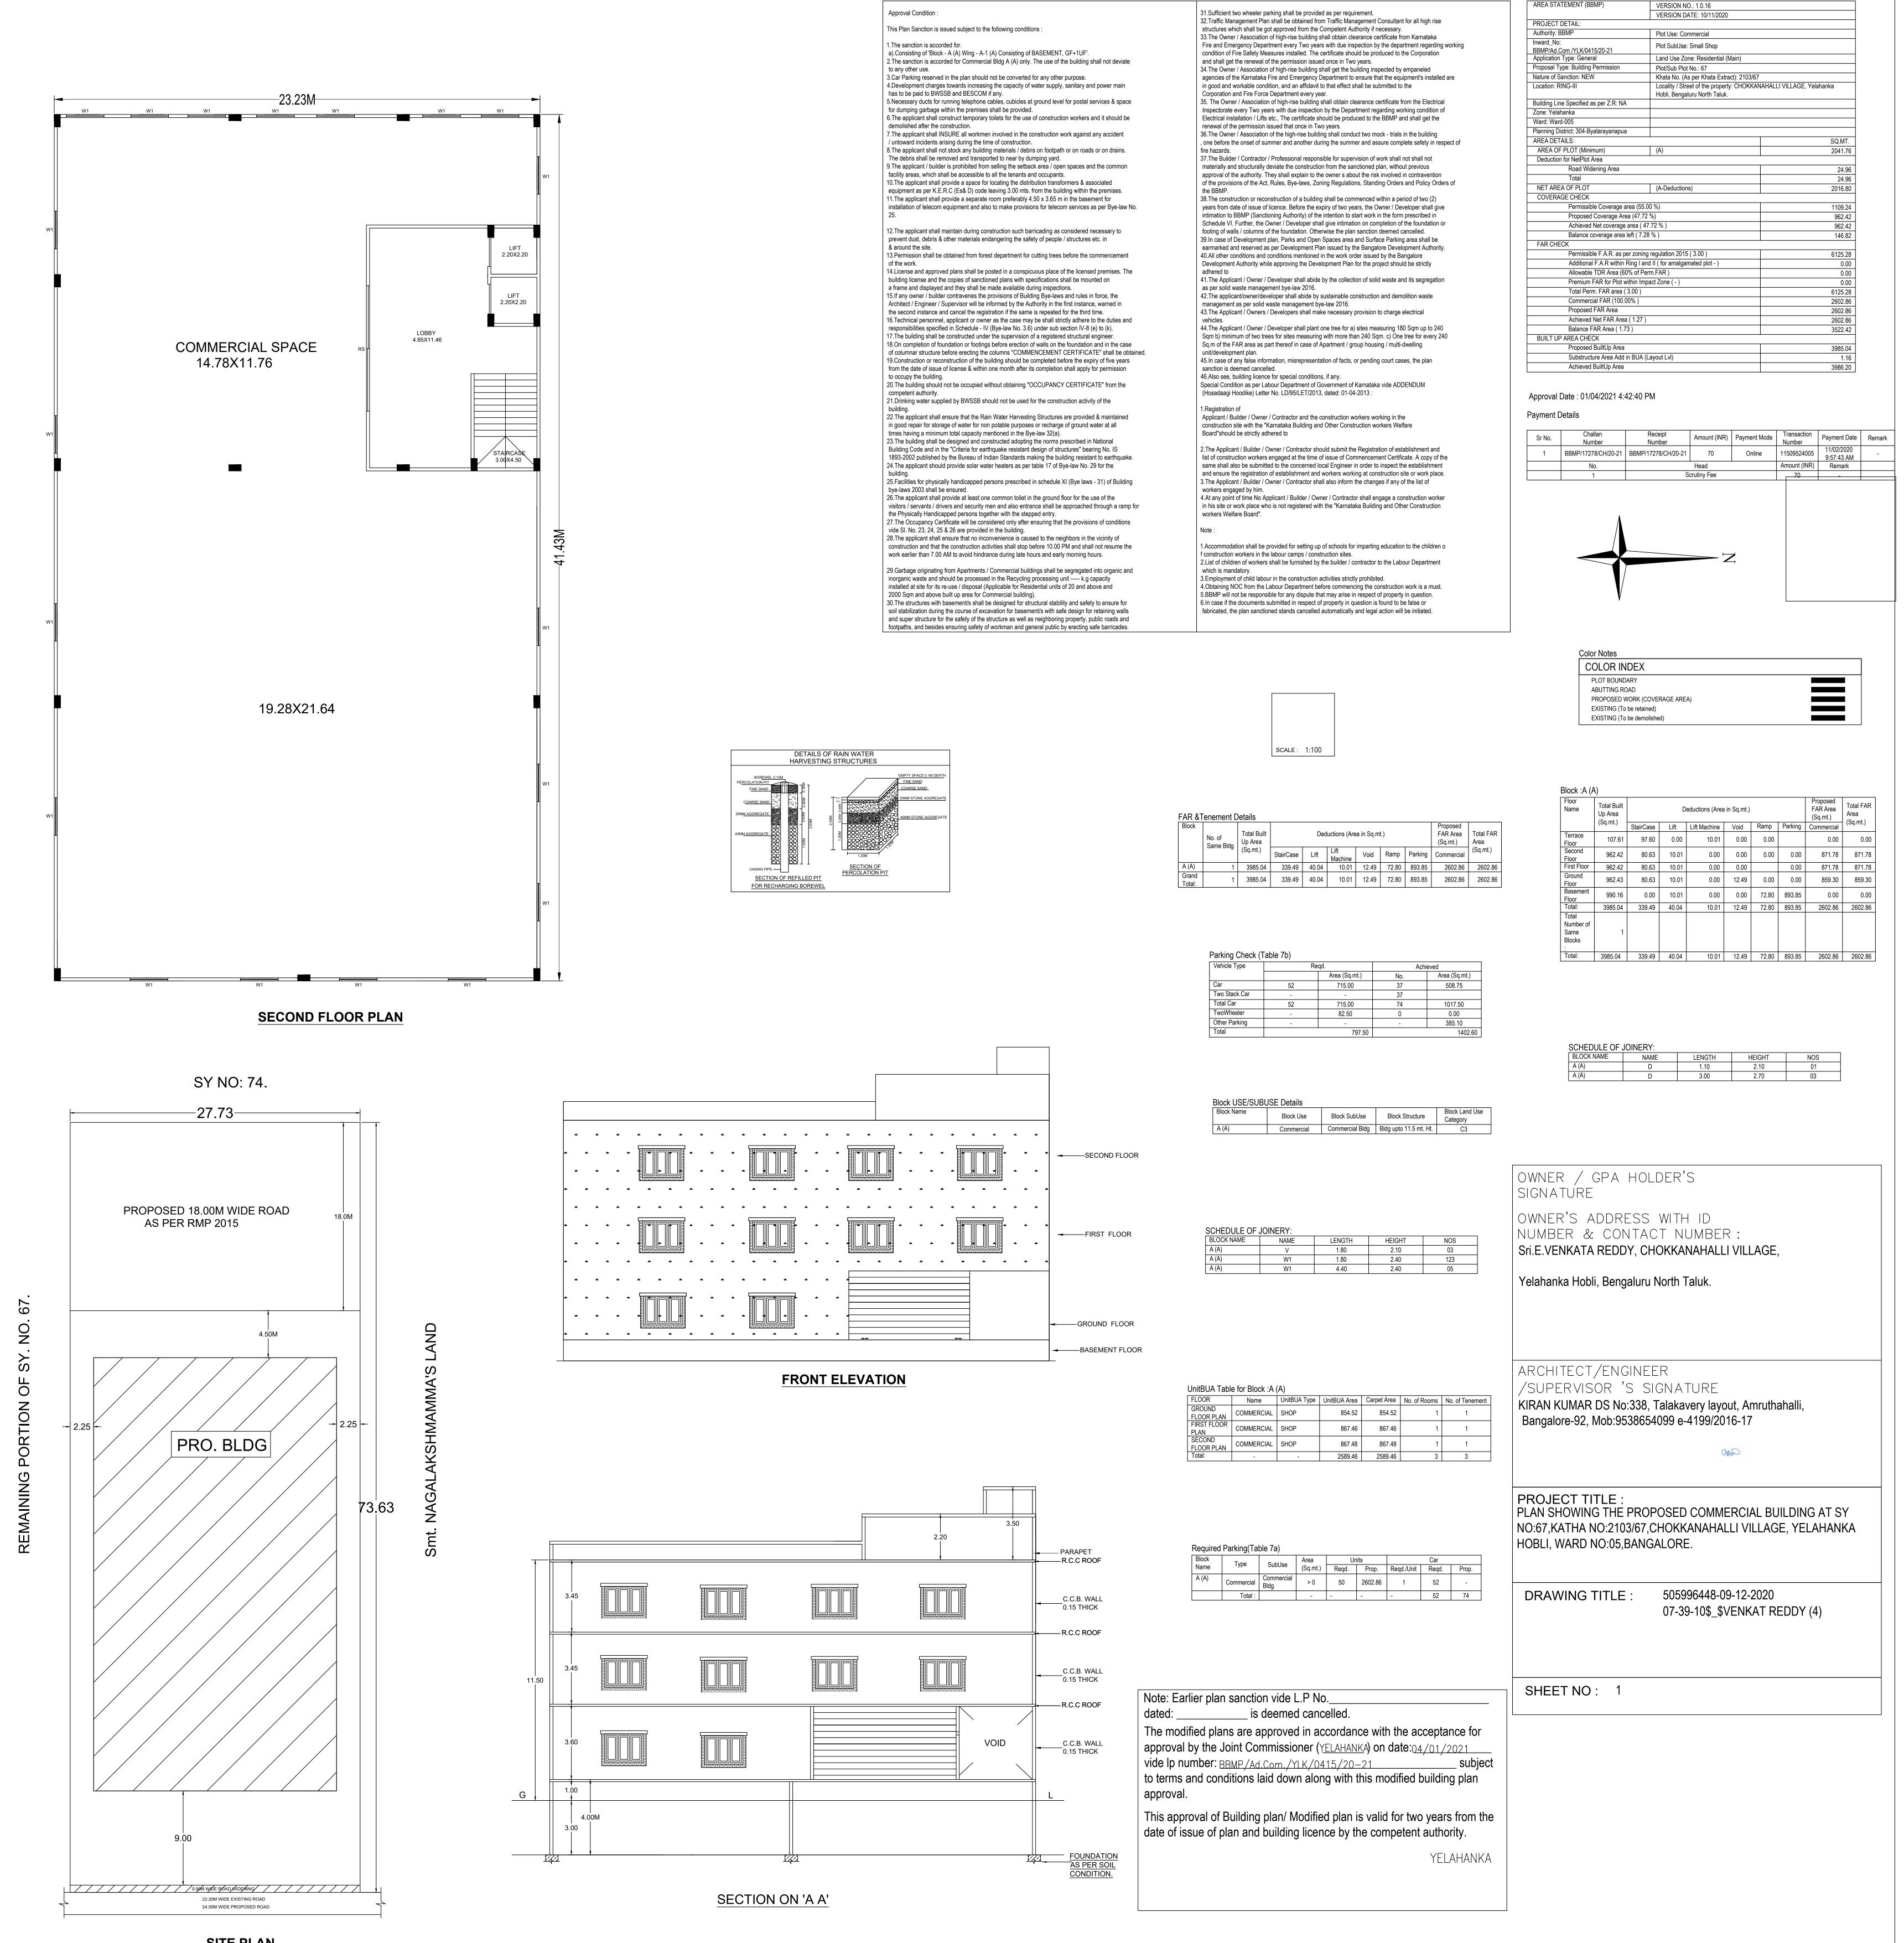

SITE PLAN