

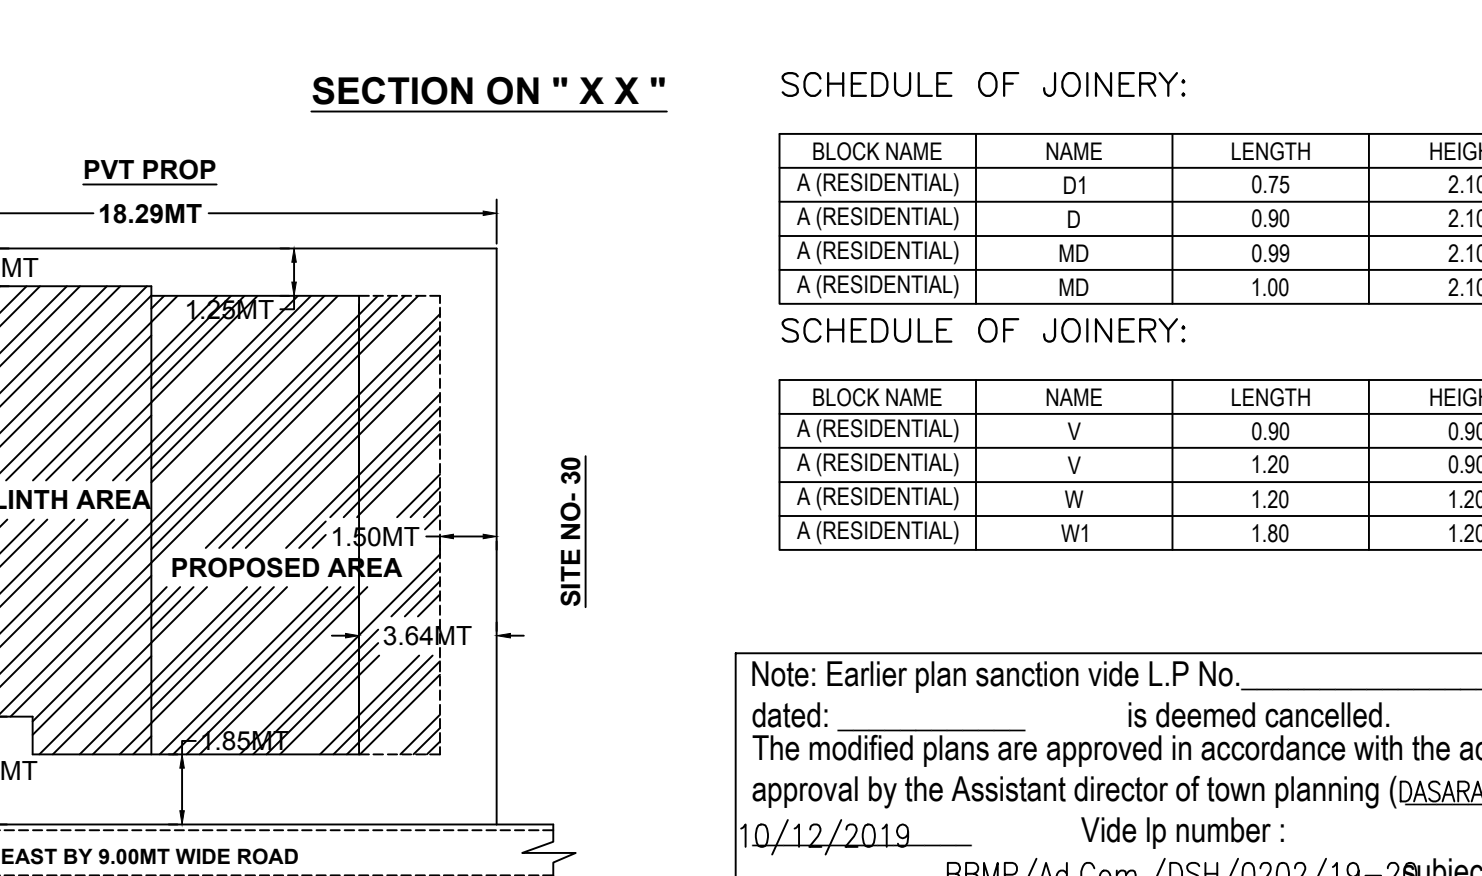
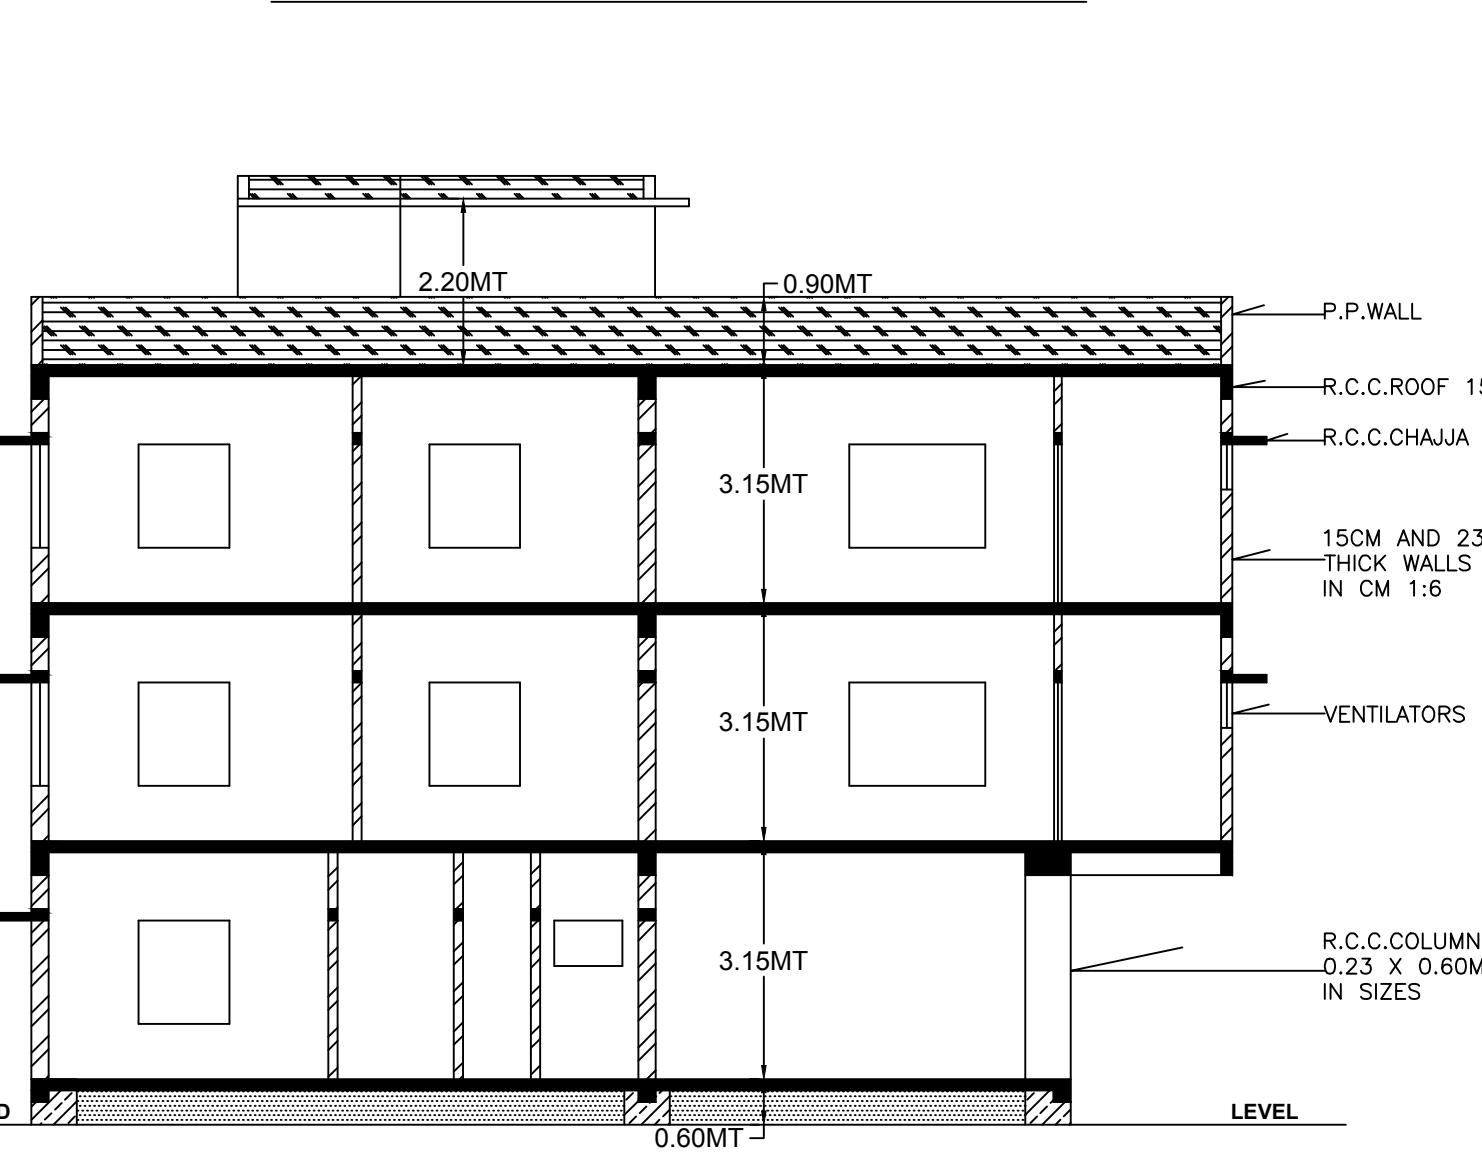


FAR & Tenement Details table with columns for Block, No. of Same Bldg, Existing FAR Area, Proposed FAR Area, Total FAR Area, and Tnmt (No.).

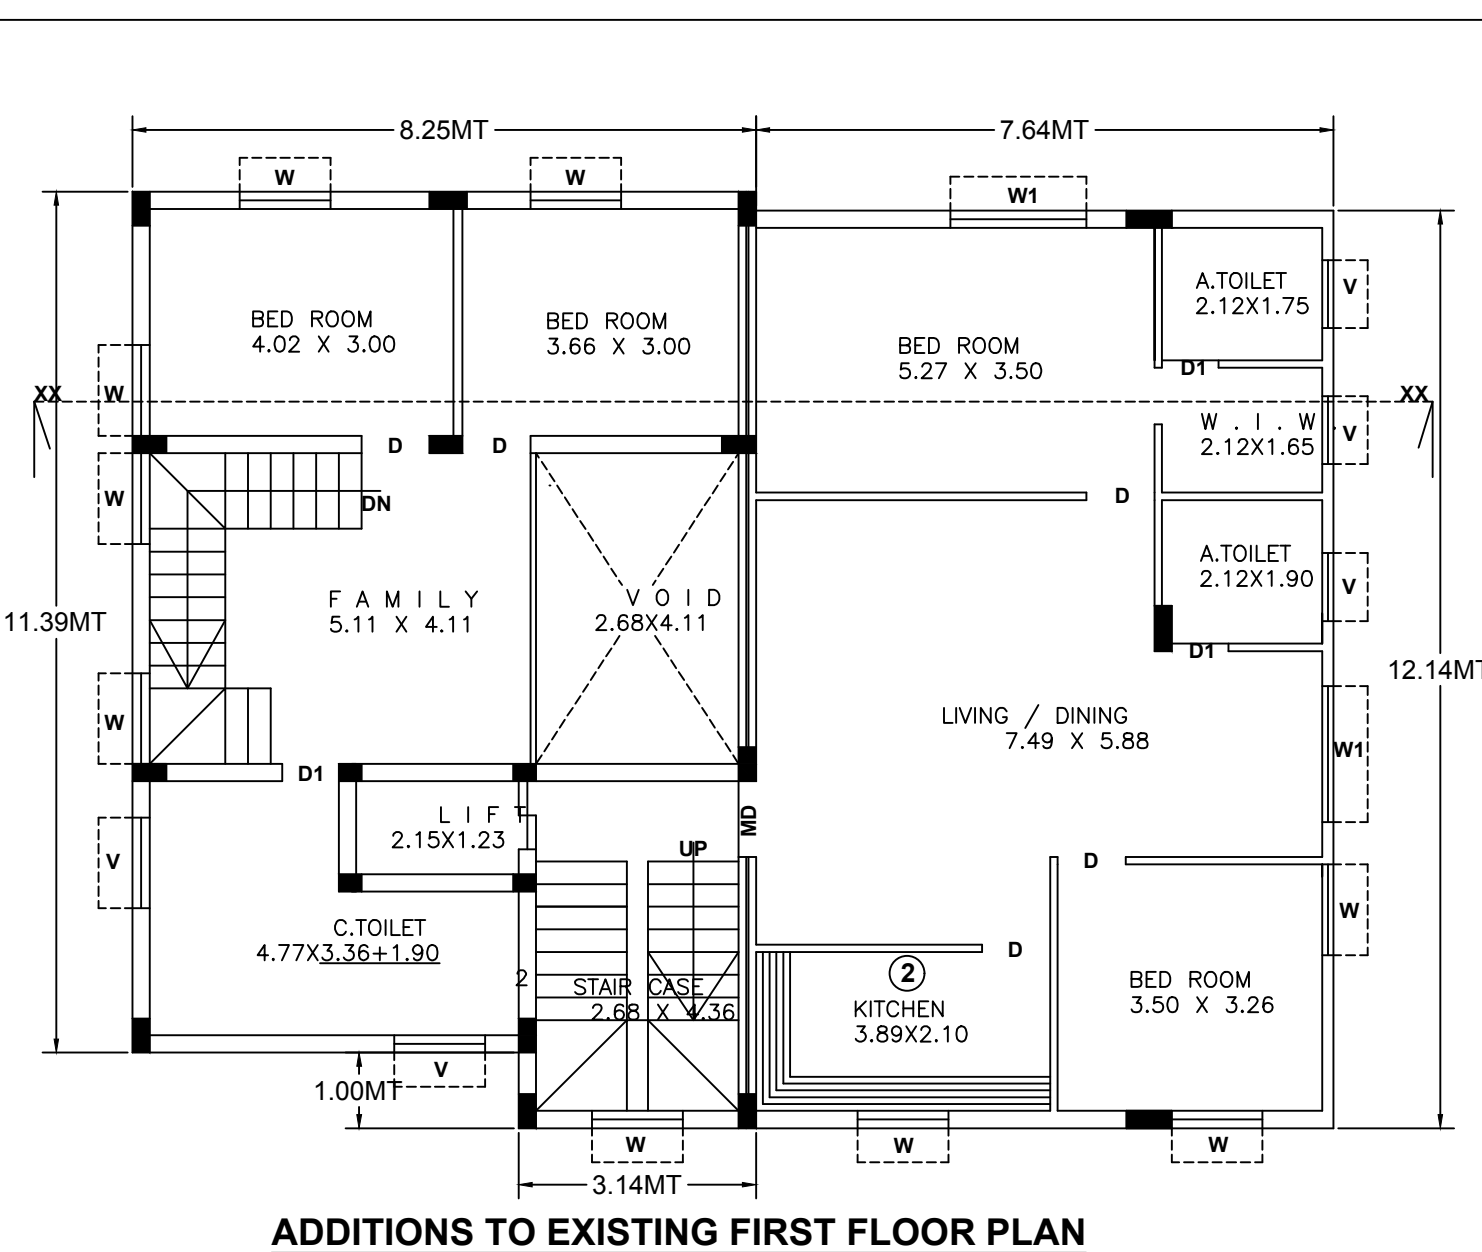

Proposed FAR Area Table for Block :A (RESIDENTIAL) with columns for Floor Name, Total Built Up Area, Existing Built Up Area, Proposed Built Up Area, Deductions, Existing FAR Area, Proposed FAR Area, Total FAR Area, and Tnmt (No.).

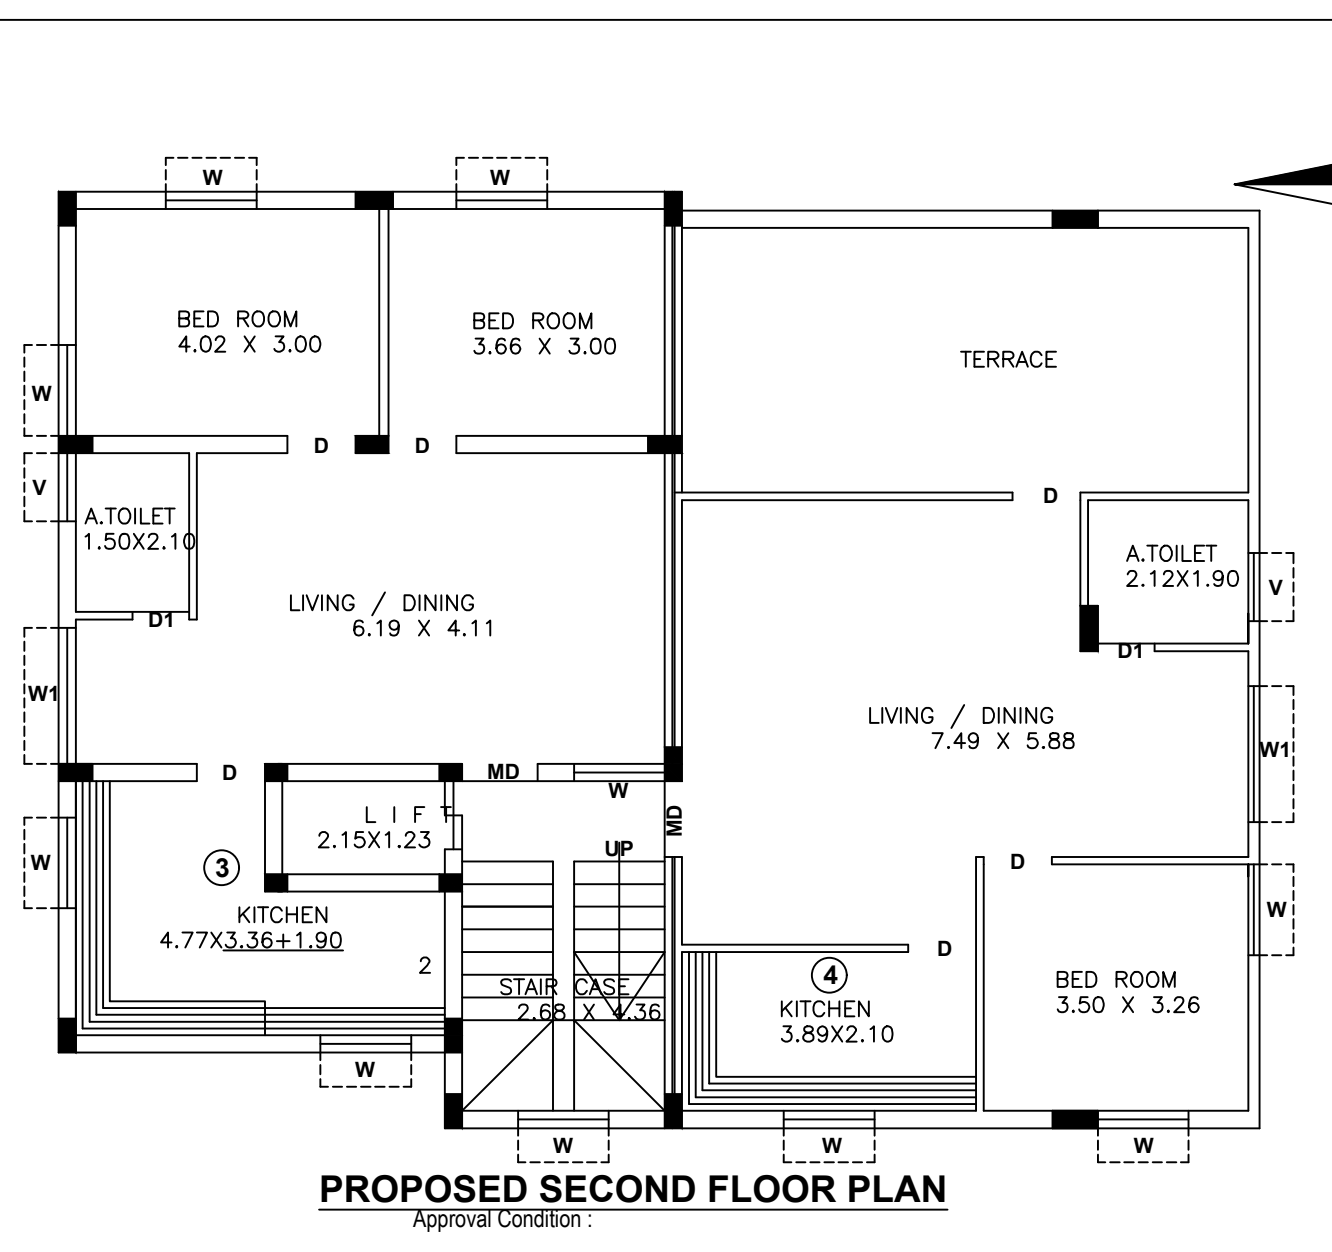

- Approval Condition: This Plan Sanction is issued subject to the following conditions: 1. Sanction is accorded for the Residential Building at 31 & 32, LAGGERE, BENGALURU Bangalore. 2. Sanction is accorded for Residential use only... 10. Permission shall be obtained from forest department for cutting trees...

SCHEDULE OF JOINERY tables listing block names, names, lengths, heights, and NOS for various doors and windows.

Block :A (RESIDENTIAL) table detailing floor names, built up areas, and deductions for the entire block.

Color Index, AREA STATEMENT (BBMP), PROJECT DETAIL, AREA DETAILS, and Payment Details sections containing technical specifications, area calculations, and financial information.

Block USE/SUBUSE Details, Required Parking (Table 7a), and Parking Check (Table 7b) sections providing block classification, parking requirements, and verification of parking spaces.

OWNER / GPA HOLDER'S SIGNATURE section, ARCHITECT/ENGINEER /SUPERVISOR'S SIGNATURE, PROJECT TITLE, DRAWING TITLE, and SHEET NO. sections containing signatures and project information.