

PRESTIGE WHITE MEADOWS

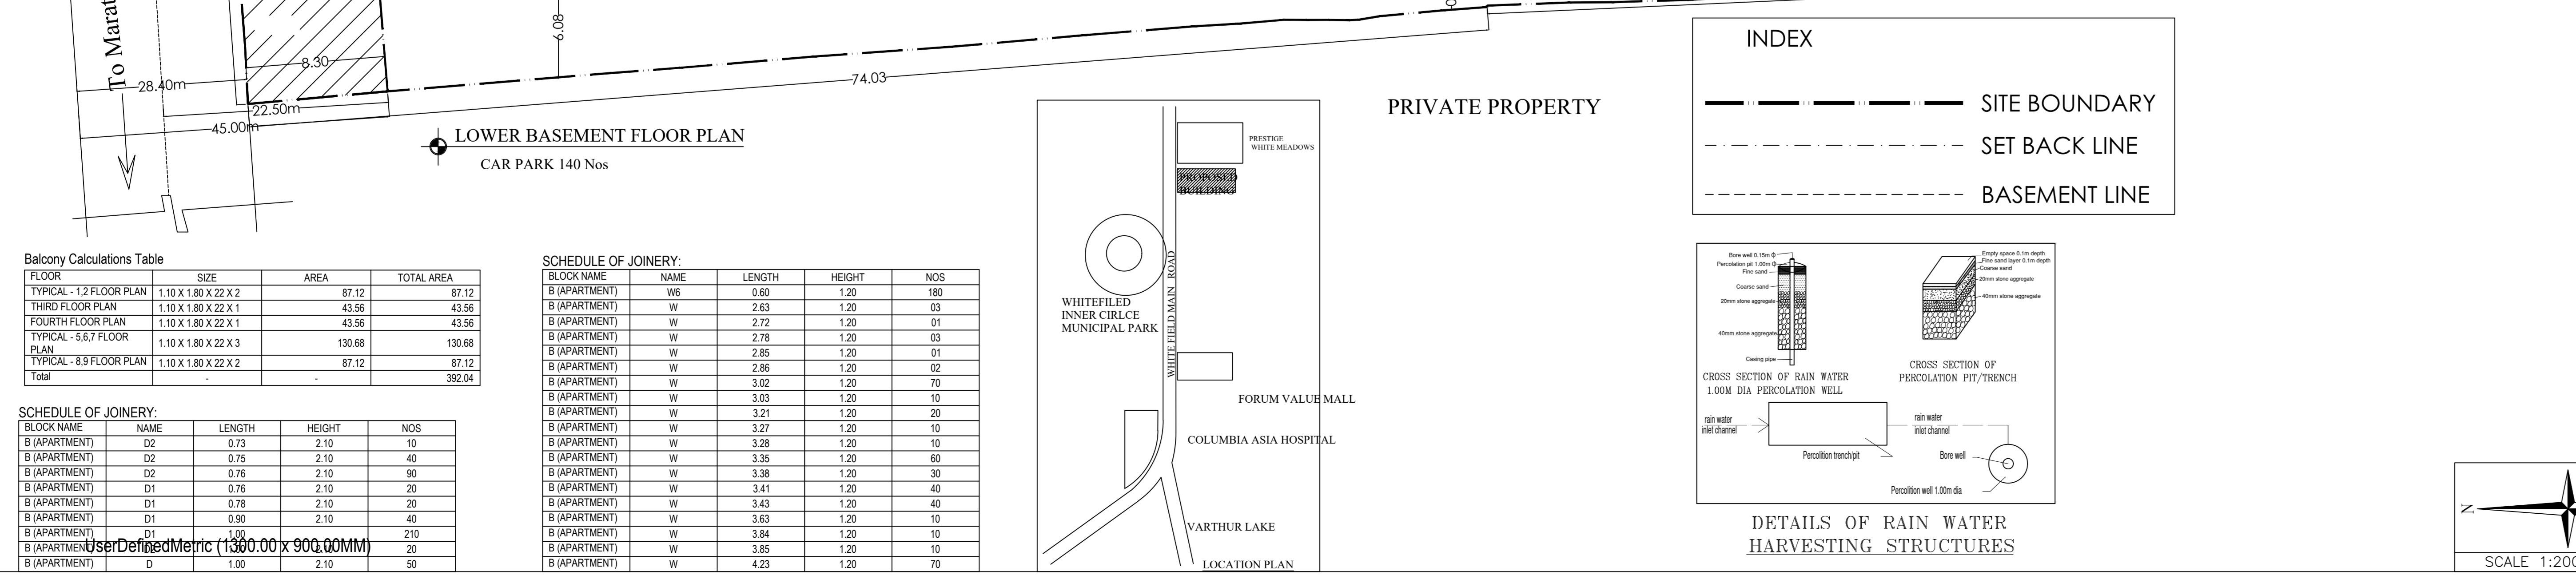
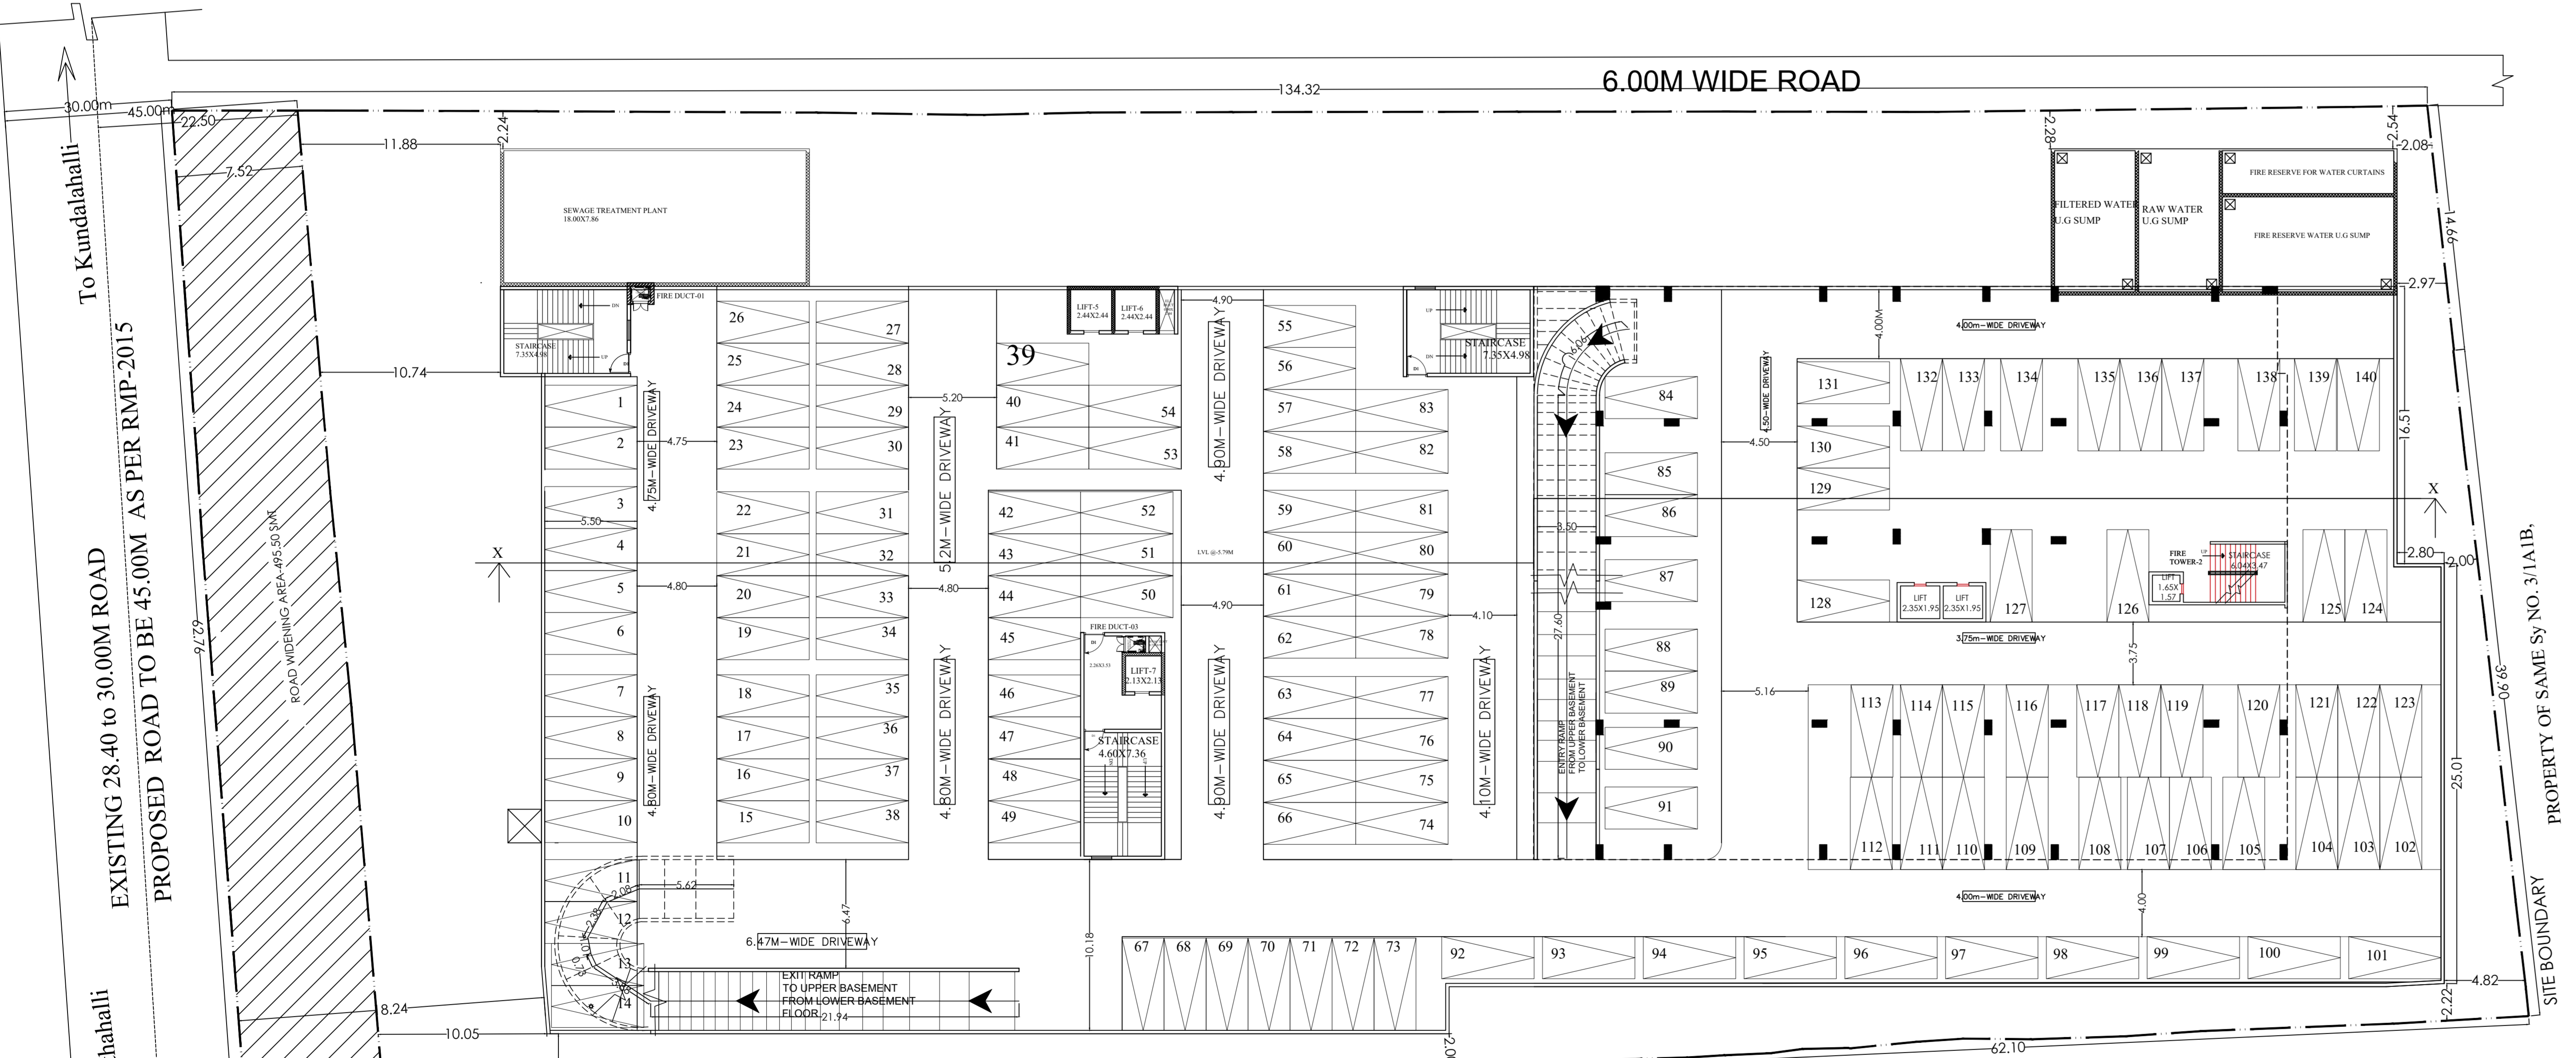
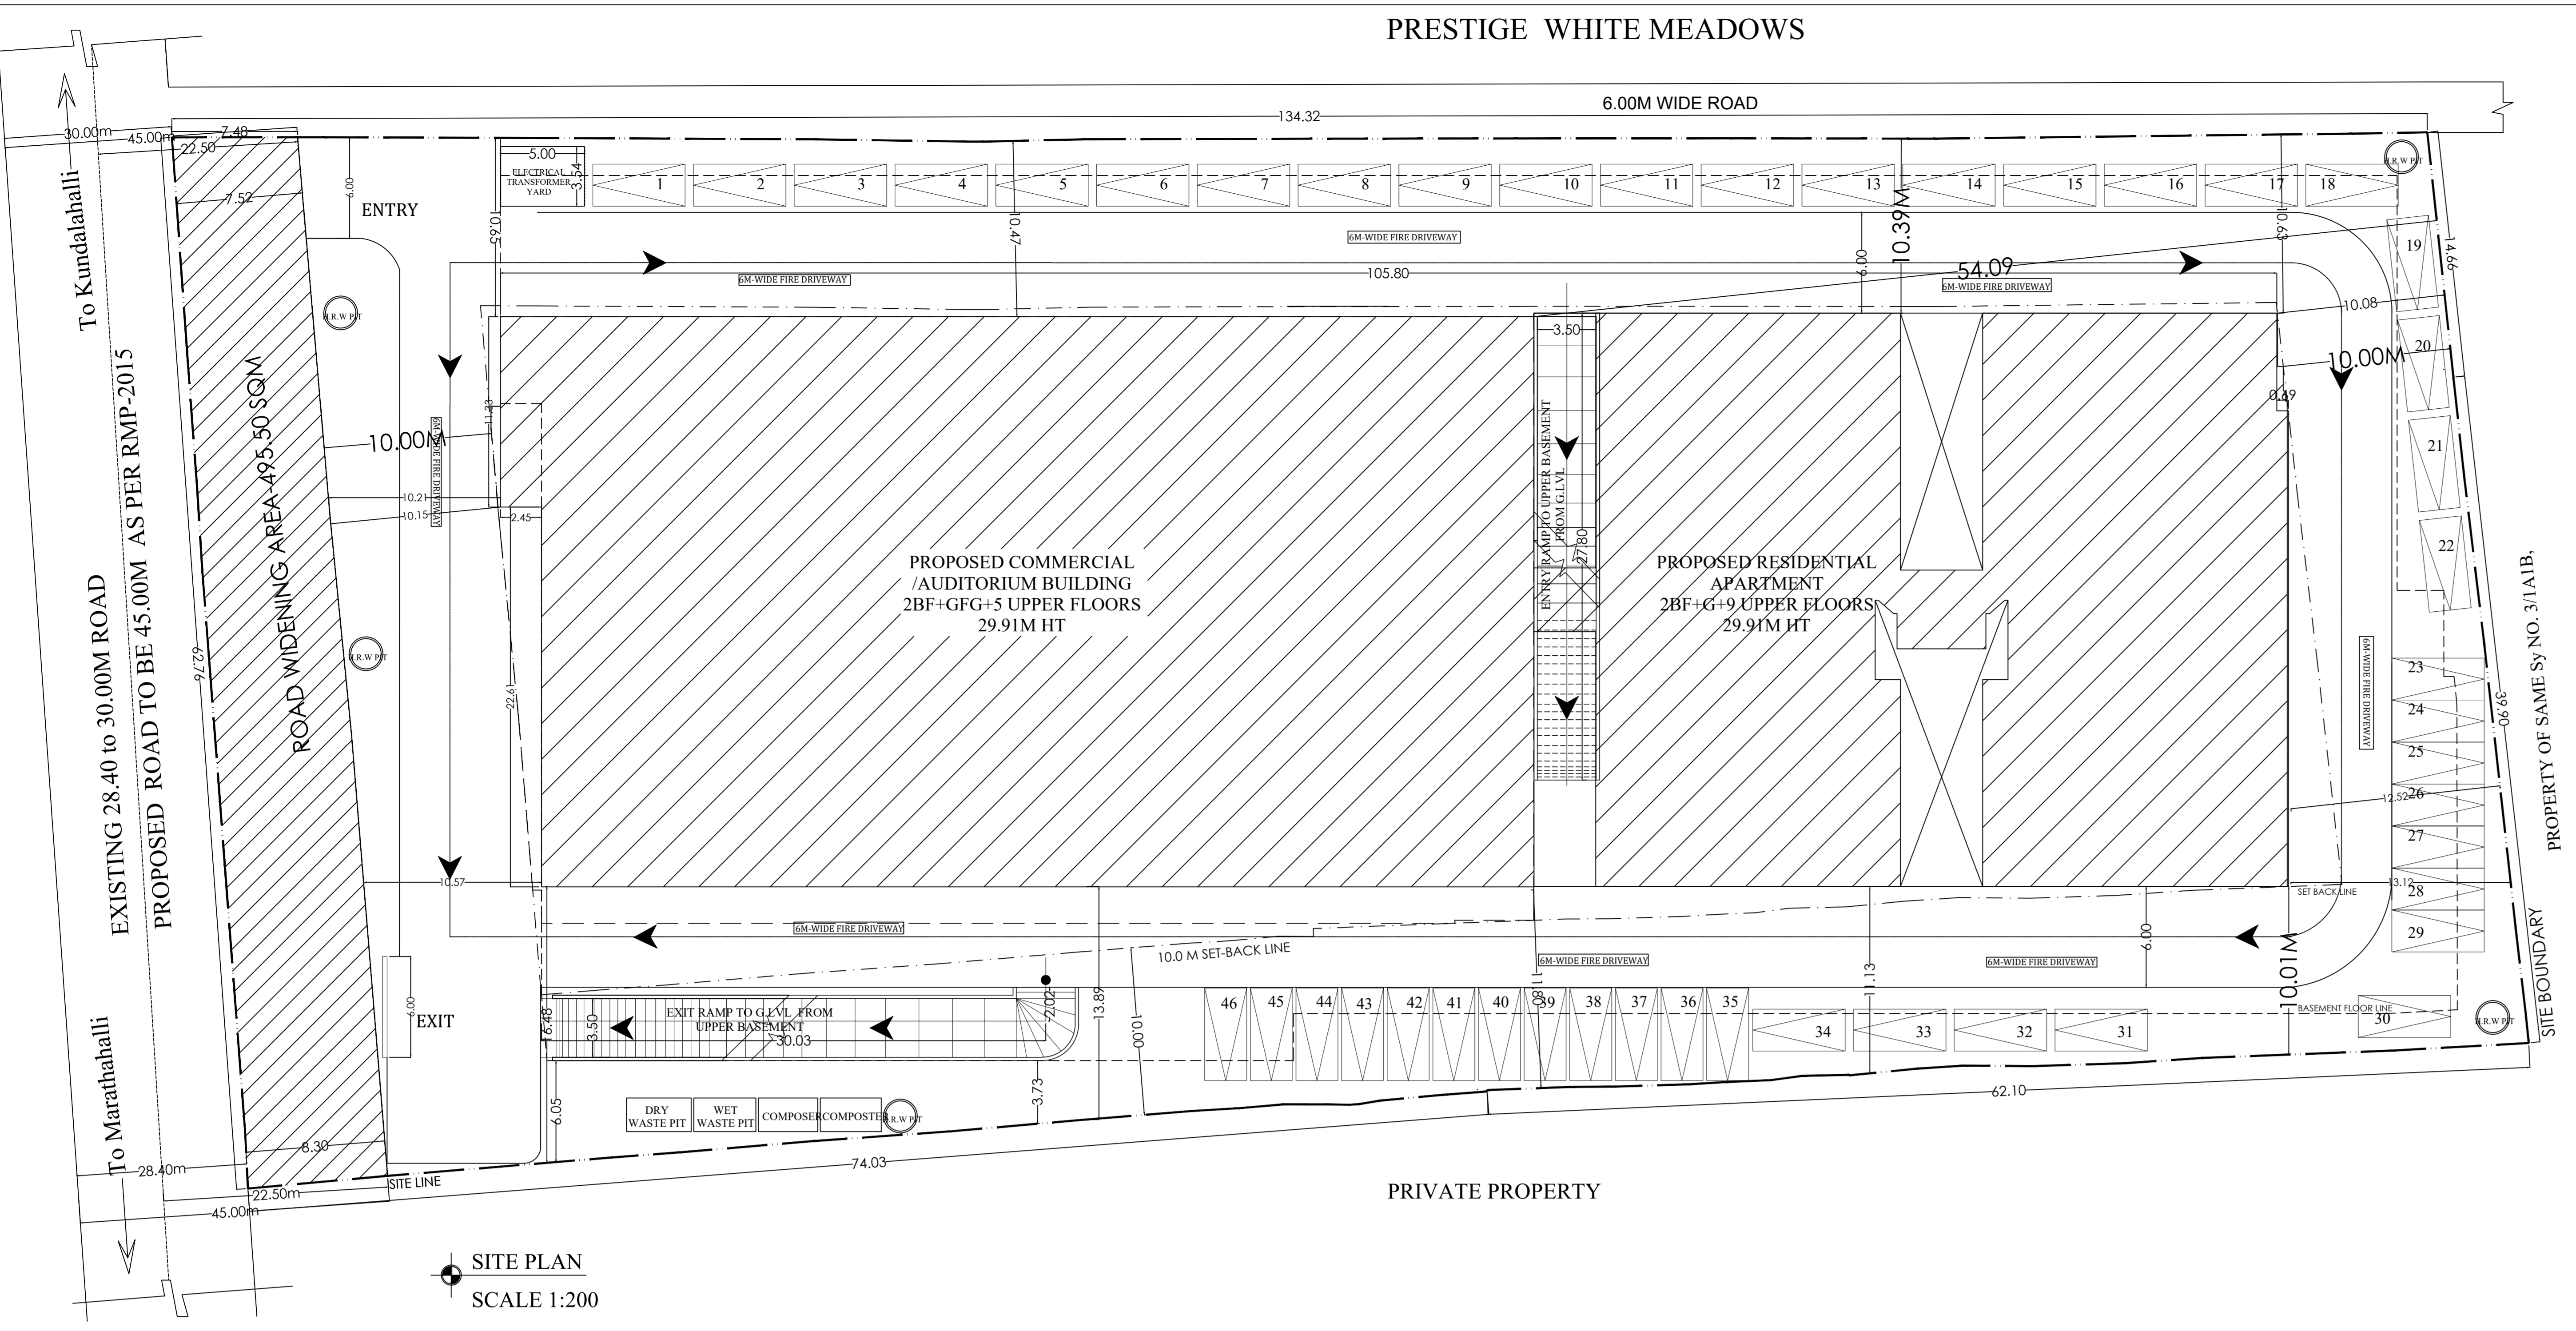


Table with columns: FLOOR, Name, Uplift, Uplift Area, Carpet Area, No. of Rooms, No. of Tenants. Lists details for floors 1 through 4, including room numbers and areas.

Table with columns: S/N, Name of the Statutory, Reference No. & Date, Conditions. Lists various statutory requirements and their compliance status.

Administrative and technical information including: AREA STATEMENT (BMP), PROJECT DETAILS, AREA CHECK, Block USE/SUBUSE Details, Required Parking Table, Parking Check Table, ADD/Element Data, Block A (AUDI), Block B (APARTMENT), OWNER'S SIGNATURE, ARCHITECT/ENGINEER'S SIGNATURE, PROJECT TITLE, and SHEET NO. 1 OF 5.